



IF IN ANY DOUBT PLEASE ASK THE ARCHITECT FOR CLARIFICATION.  
 DO NOT SCALE FROM DRAWING. ALL DIMENSIONS TO BE CHECKED ON SITE  
 THE COPYRIGHT FOR THESE DRAWINGS REMAINS THE PROPERTY OF THE ARCHITECT.  
 THEY MUST NOT BE REPRODUCED IN ANY WAY WITHOUT THE ARCHITECT'S PRIOR  
 WRITTEN CONSENT.

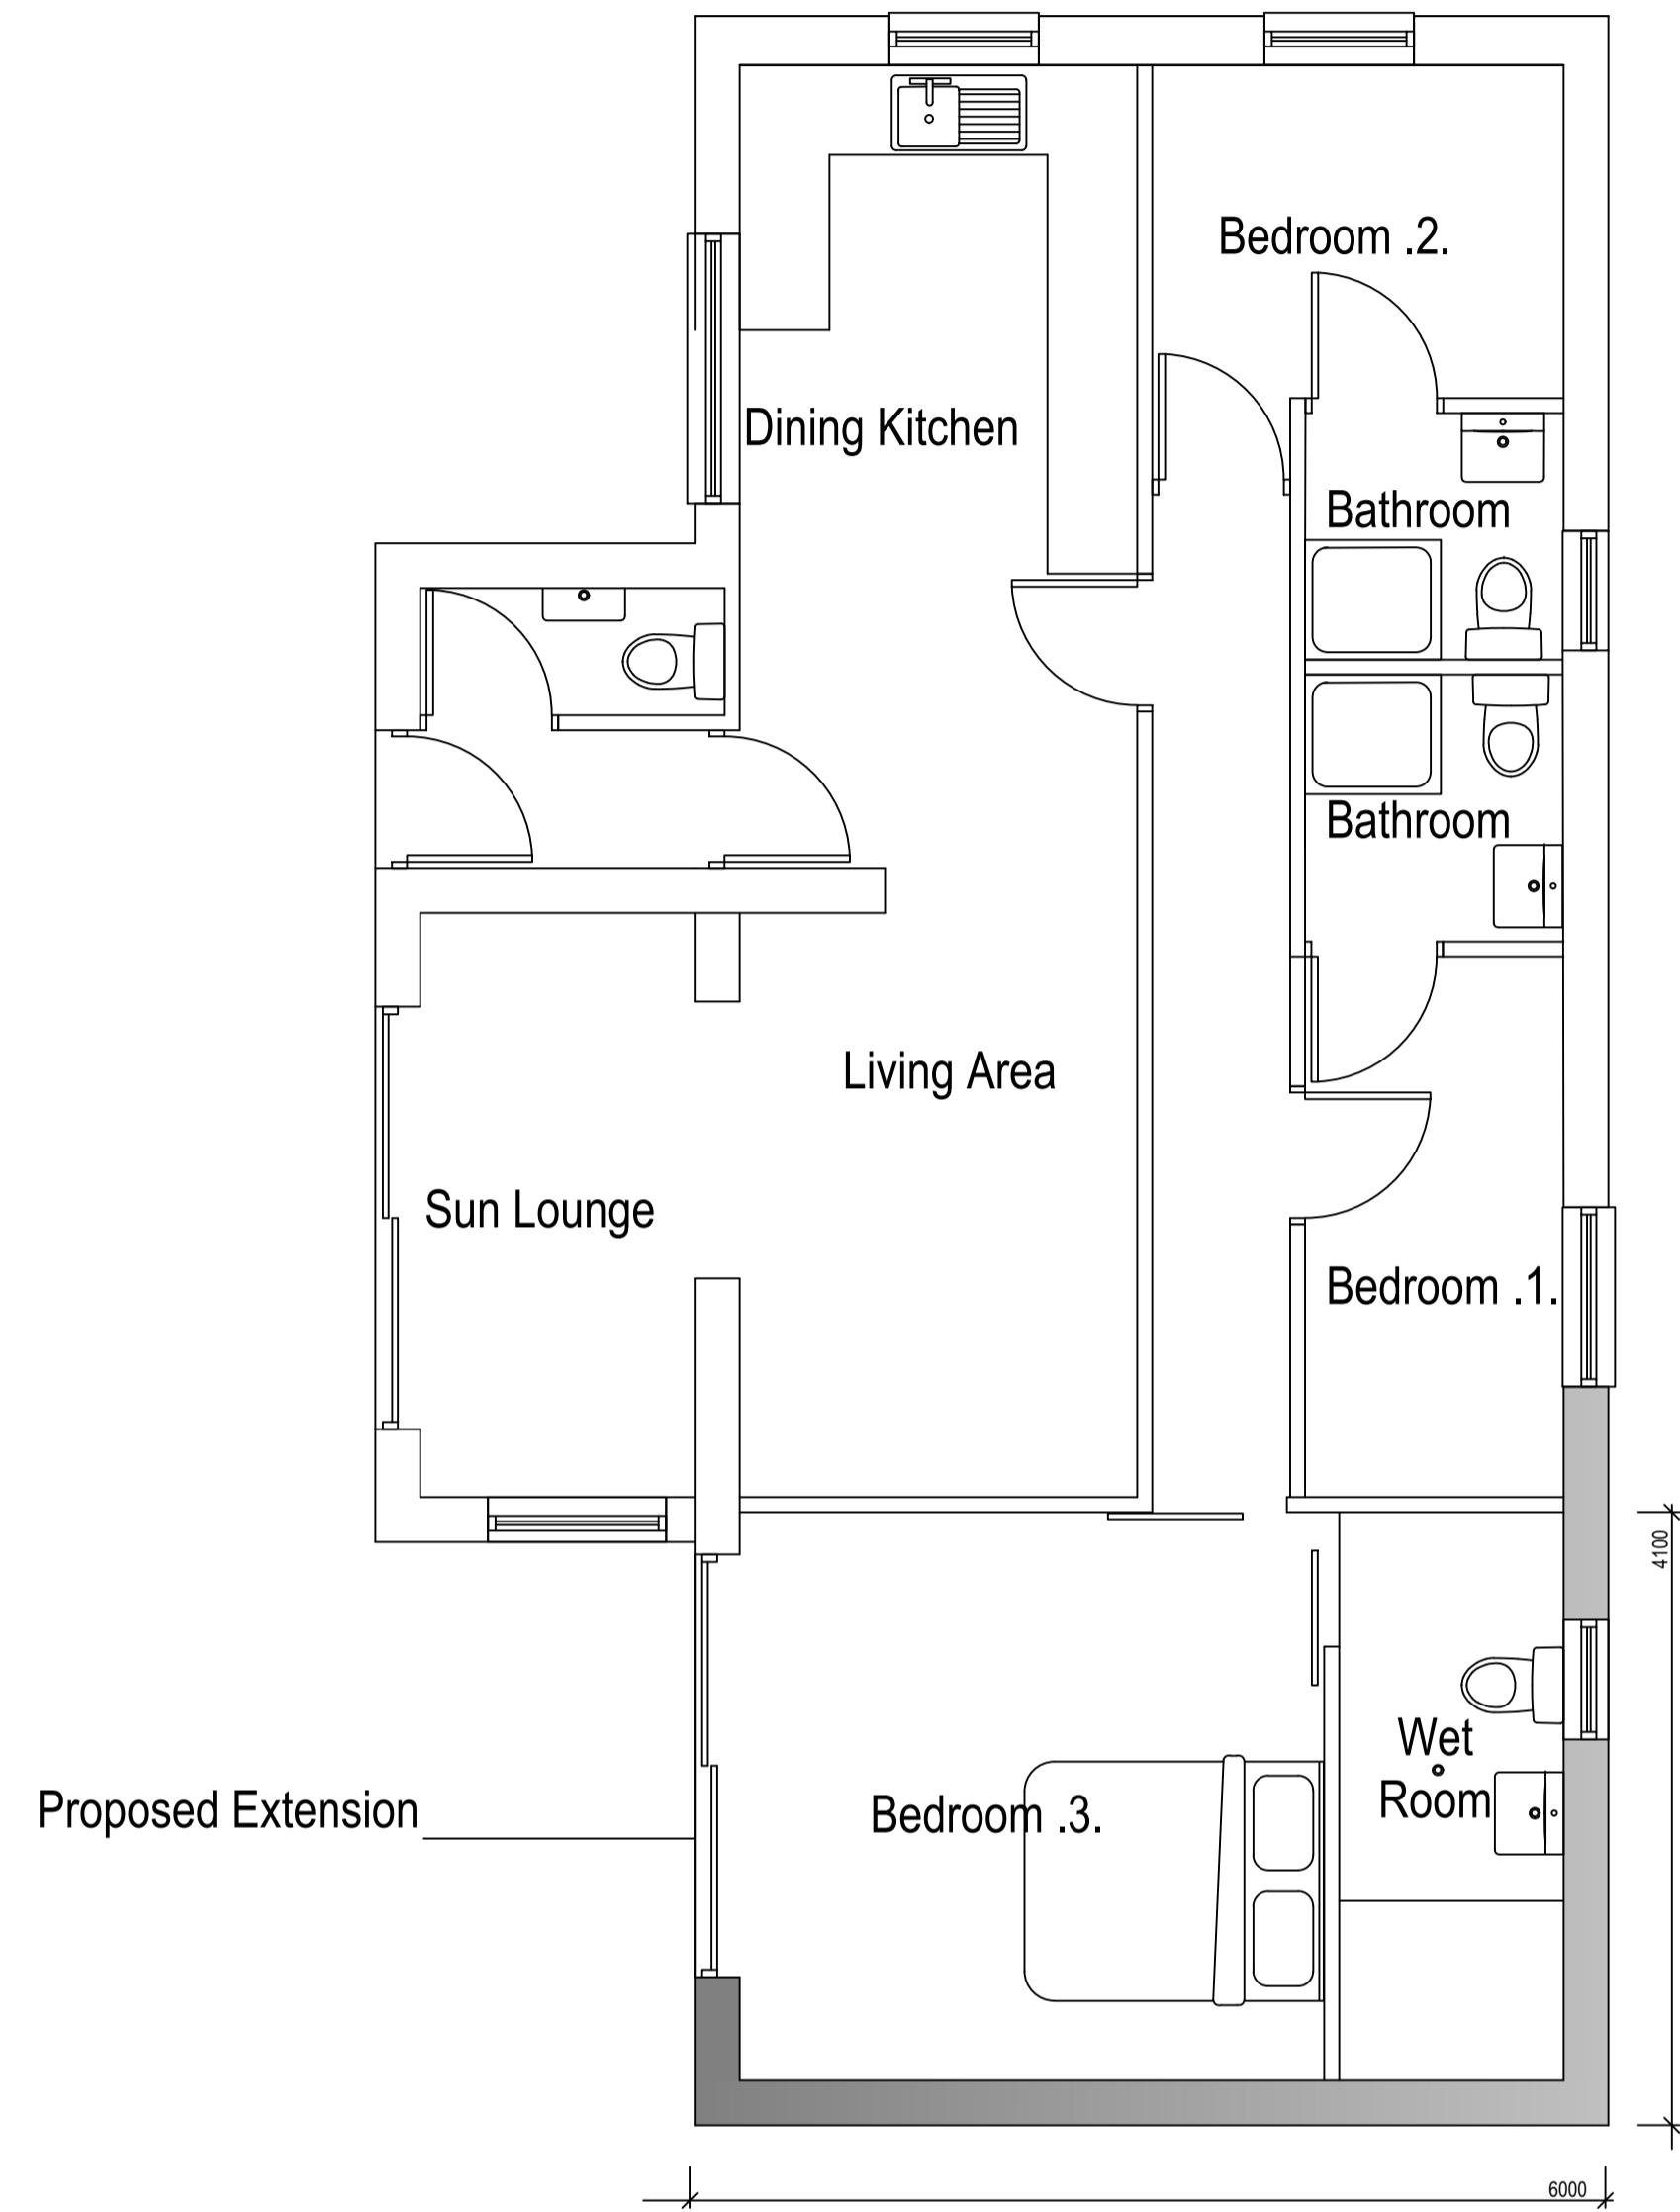

PROPOSED FLOOR PLAN



**NORTHERN  
DESIGN  
OLDHAM**  
Chartered Architects

17 STATION LANE  
GROTTON  
OLDHAM  
OL4 5QJ  
TEL 07753859616

CLIENT			
MR & MRS M WALKER			
PROJECT			
PROPOSED EXTENSION LITTLE GLEN COTTAGE FAR LANE HEPWORTH			
DRAWING TITLE			
PROPOSED FLOOR PLAN			
Rev.	Notes	Date	Drawn
•	•	•	•
SCALE	1:50 @A1	11.25	A.D.
PROJECT No.	DRAWING No.	Rev.	
2573	03	-	