




IF IN ANY DOUBT PLEASE ASK THE ARCHITECT FOR CLARIFICATION.
 DO NOT SCALE FROM DRAWING. ALL DIMENSIONS TO BE CHECKED ON SITE
 THE COPYRIGHT FOR THESE DRAWINGS REMAINS THE PROPERTY OF THE ARCHITECT.
 THEY MUST NOT BE REPRODUCED IN ANY WAY WITHOUT THE ARCHITECT'S PRIOR
 WRITTEN CONSENT.

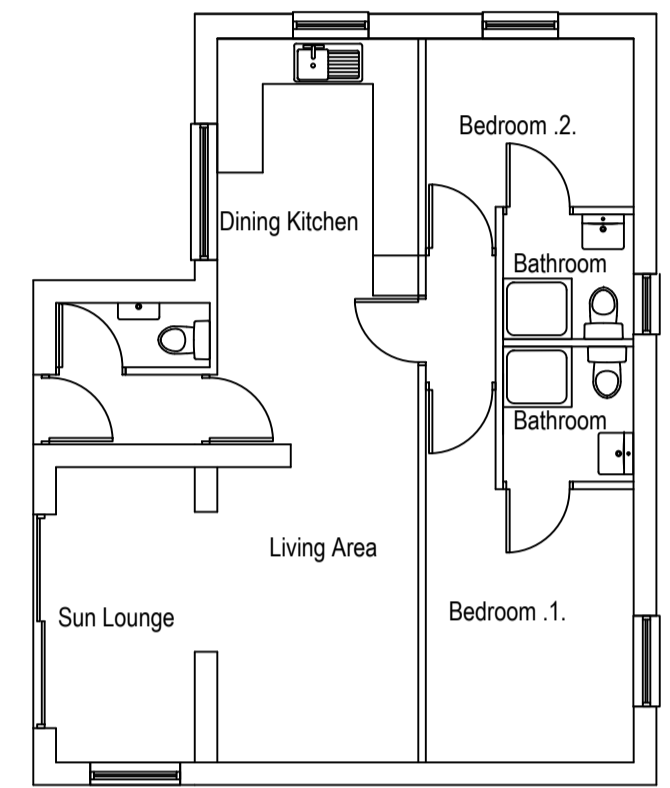


EXISTING FLOOR PLAN

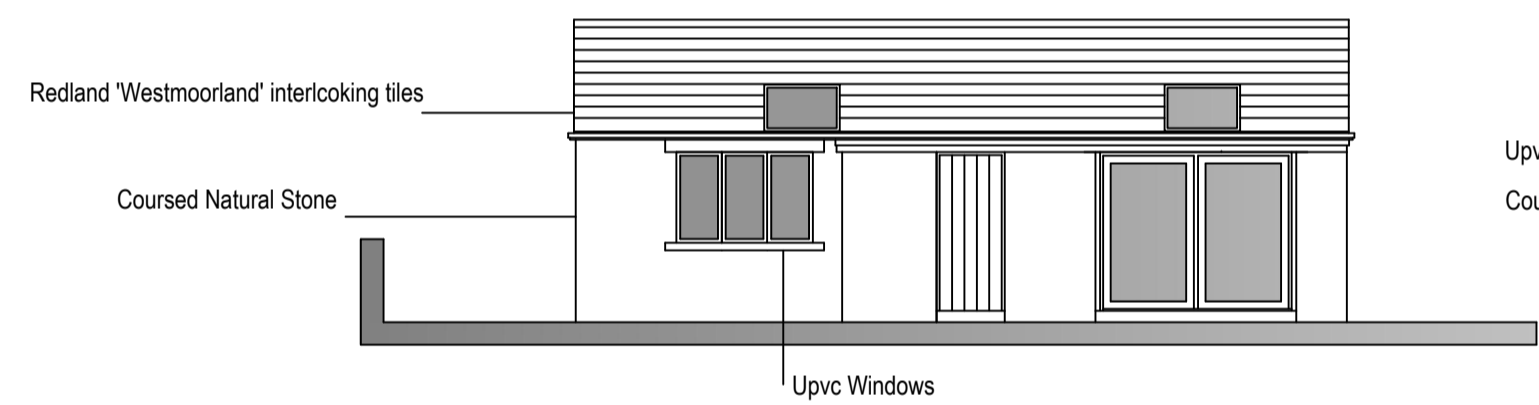


EXISTING FRONT ELEVATION

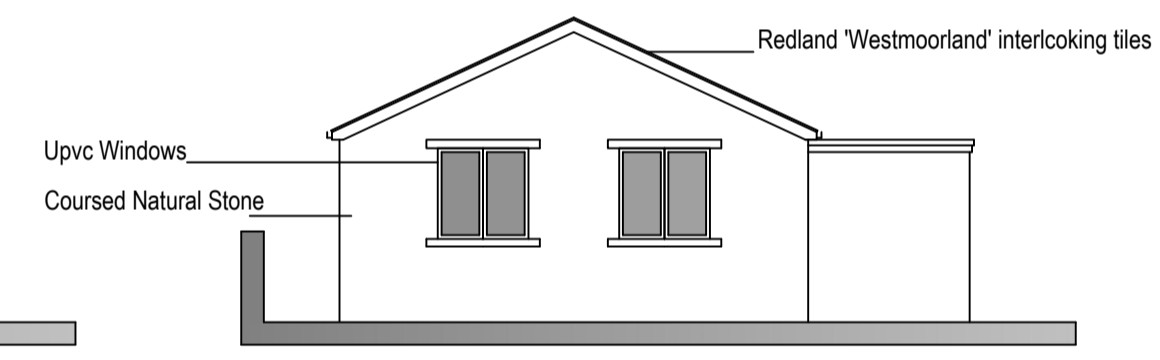

EXISTING SIDE ELEVATION

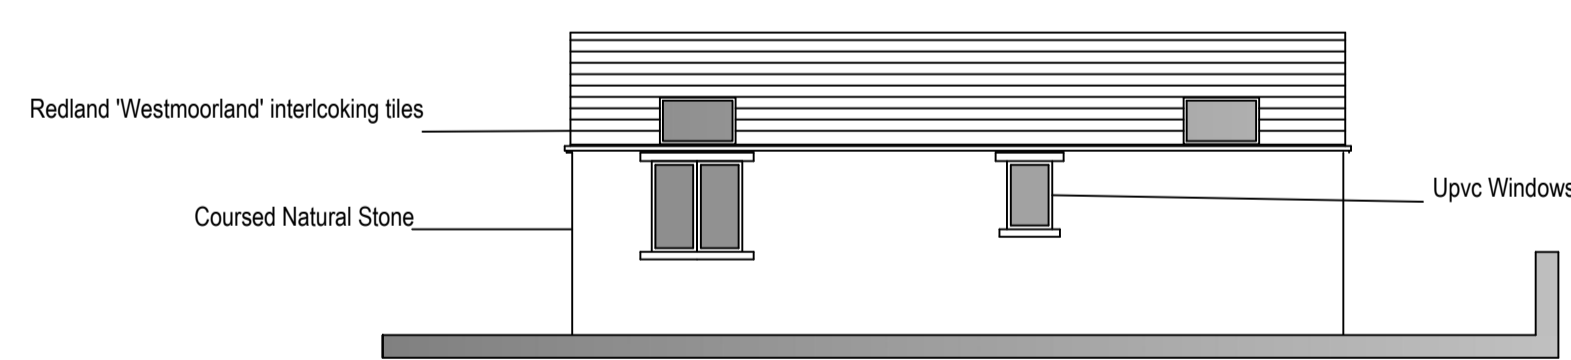

EXISTING REAR ELEVATION

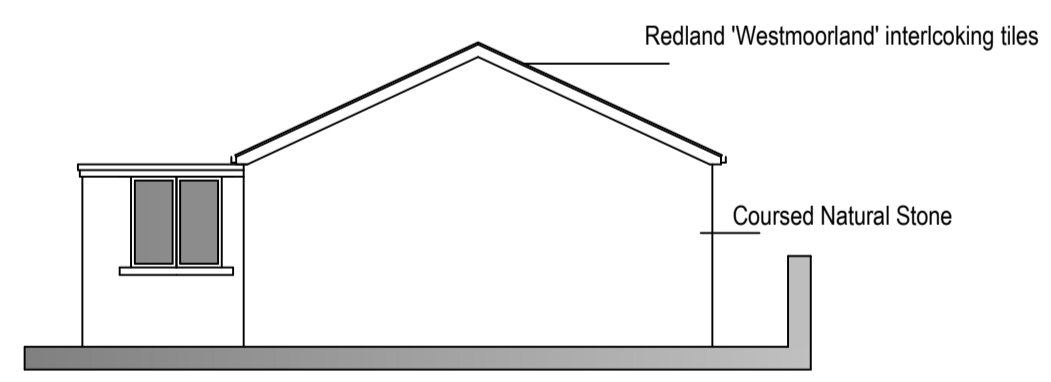

EXISTING GABLE ELEVATION



**NORTHERN
DESIGN
OLDHAM**
Chartered Architects

17 STATION LANE
GROTON
OLDHAM
OL4 5GJ
TEL 07753859616

CLIENT			
MR & MRS M WALKER			
PROJECT			
PROPOSED EXTENSION LITTLE GLEN COTTAGE FAR LANE HEPWORTH			
DRAWING TITLE			
EXISTING PLAN AND ELEVATIONS			
Rev.	Notes	Date	Drawn
SCALE	1:100 @A1	11.25	A.D.
PROJECT No.	DRAWING No.	Rev.	
2573	01	-	