


IF IN ANY DOUBT PLEASE ASK THE ARCHITECT FOR CLARIFICATION.
DO NOT SCALE FROM DRAWING. ALL DIMENSIONS TO BE CHECKED ON SITE.
THE COPYRIGHT FOR THESE DRAWINGS REMAINS THE PROPERTY OF THE ARCHITECT. THEY MUST NOT BE REPRODUCED IN ANY WAY WITHOUT THE ARCHITECTS PRIOR WRITTEN CONSENT.




1:50 SOUTH ELEVATION




1:50 WEST ELEVATION

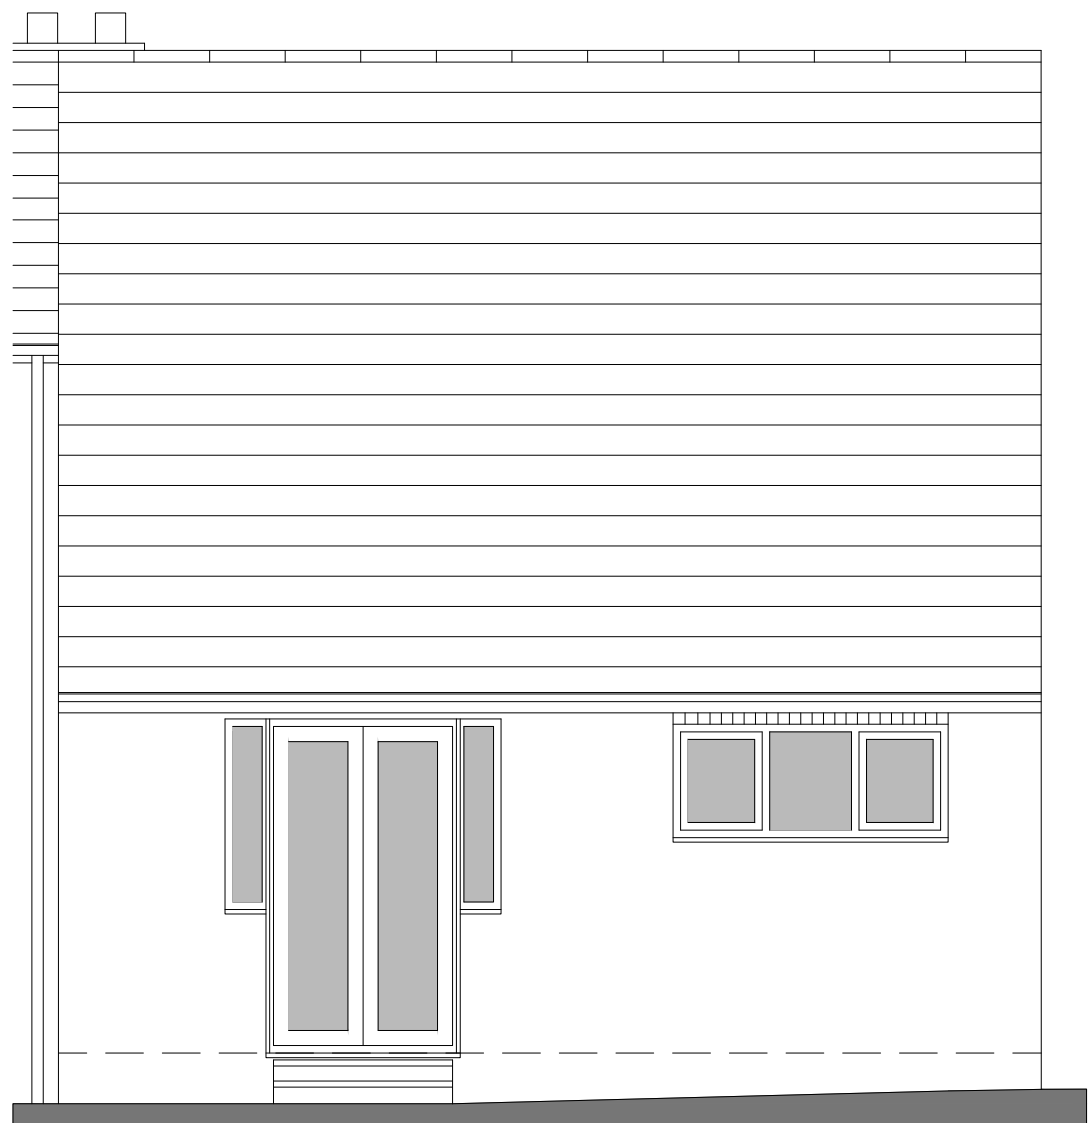


1:50 NORTH ELEVATION

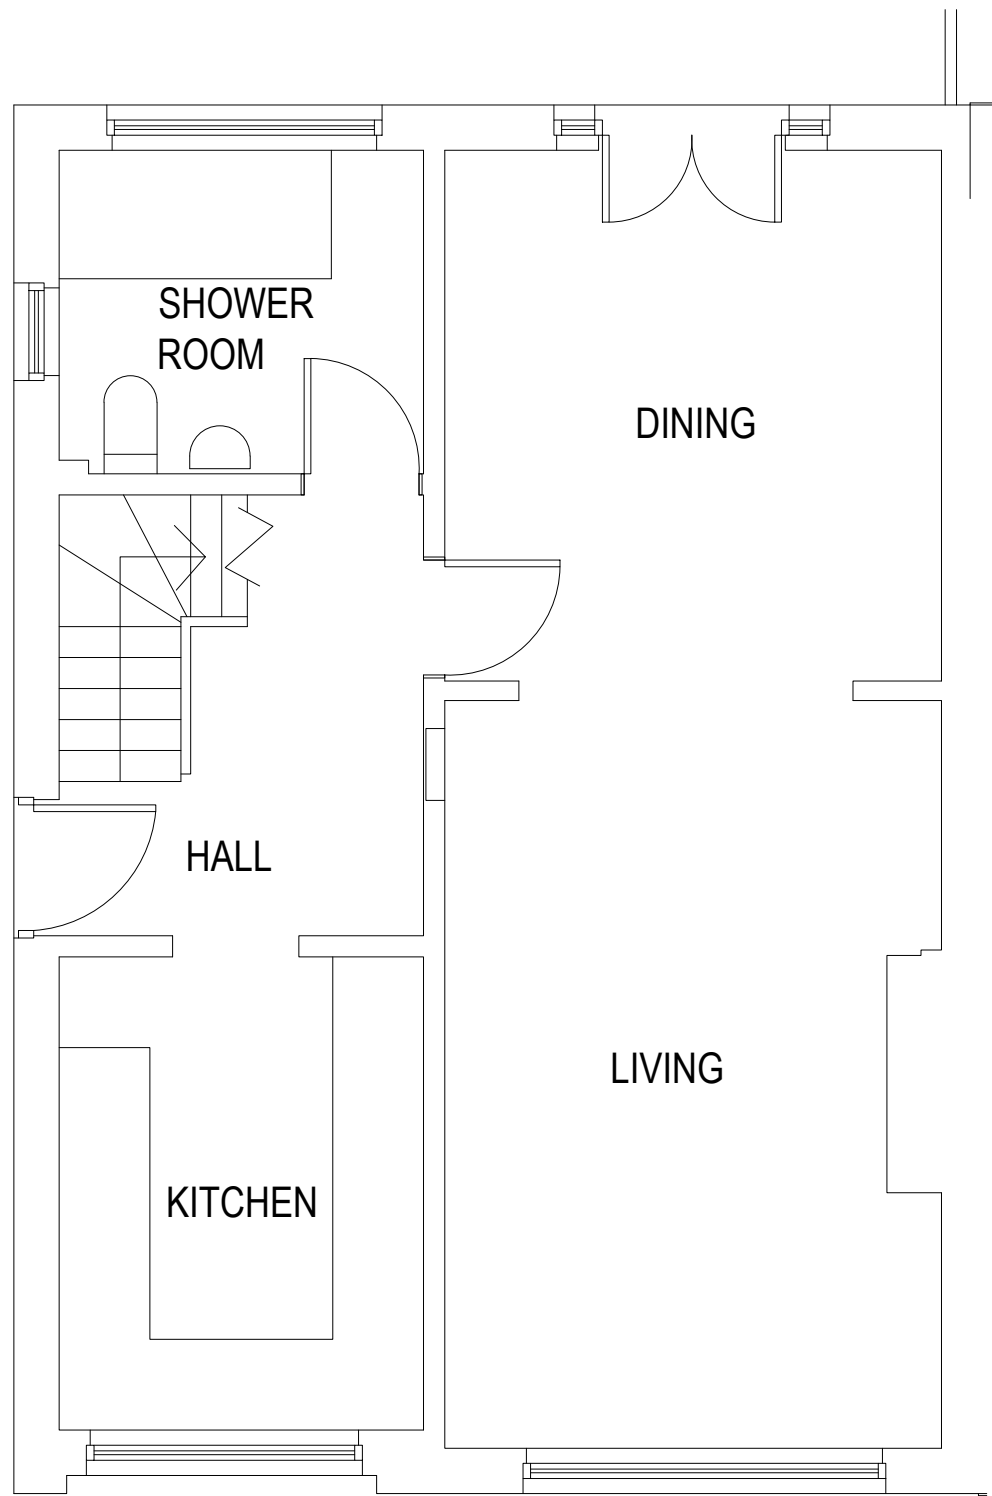


1:50 GROUND FLOOR PLAN

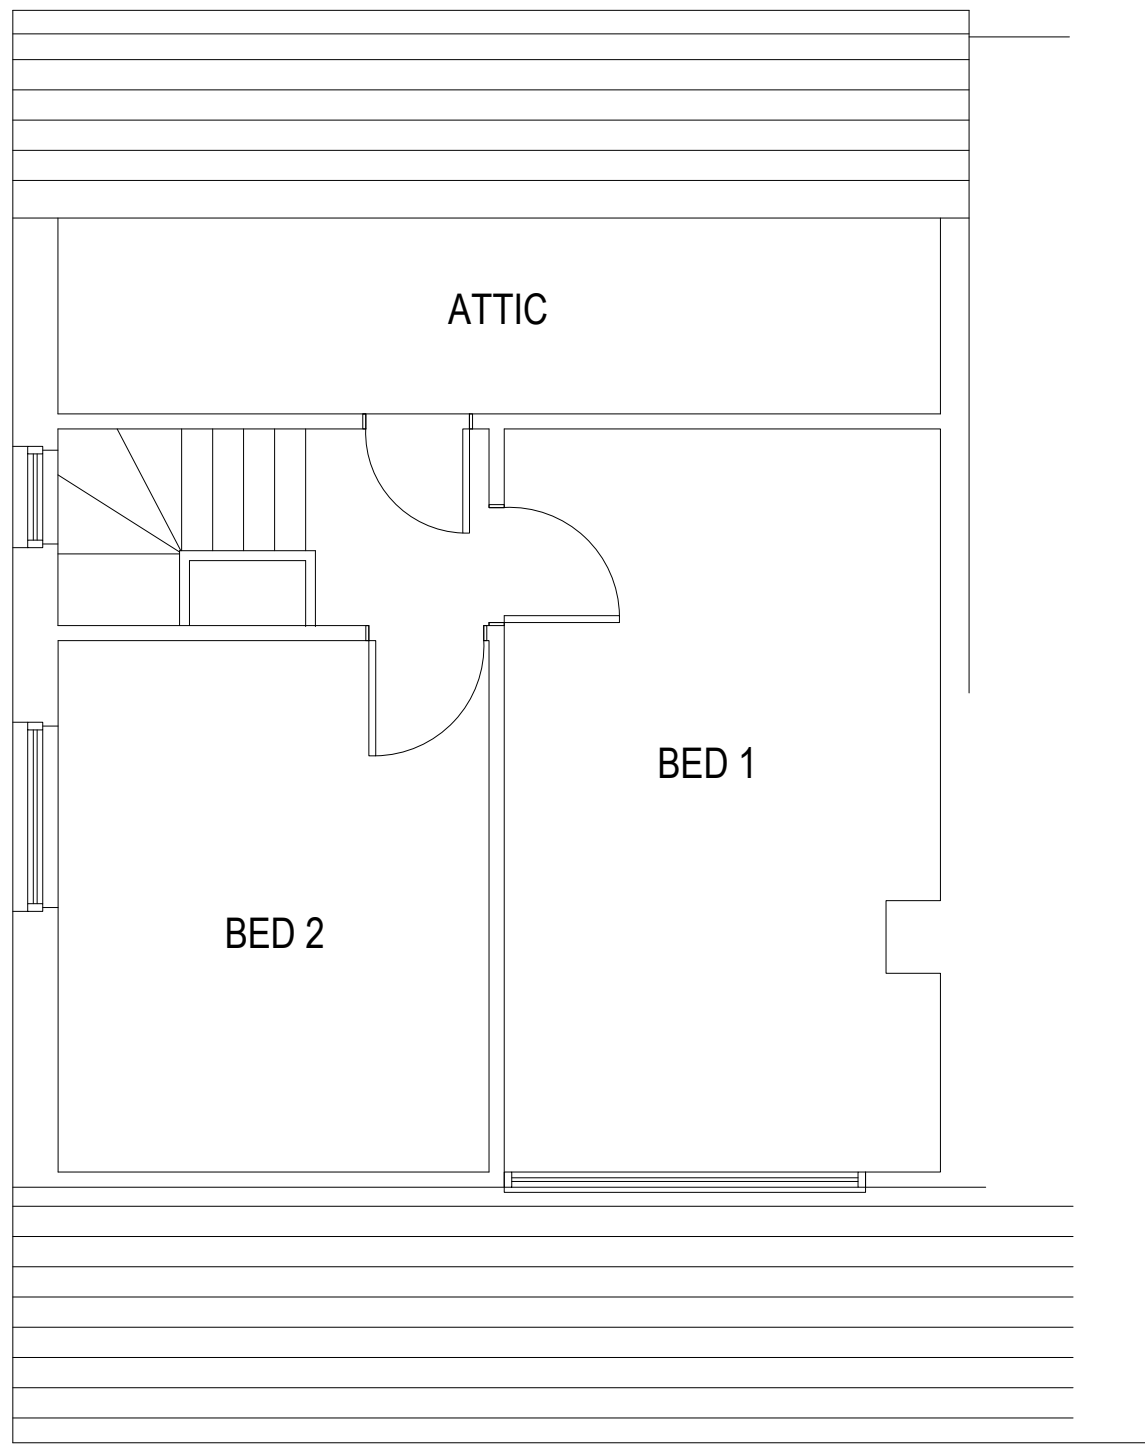

1:50 ATTIC FLOOR PLAN

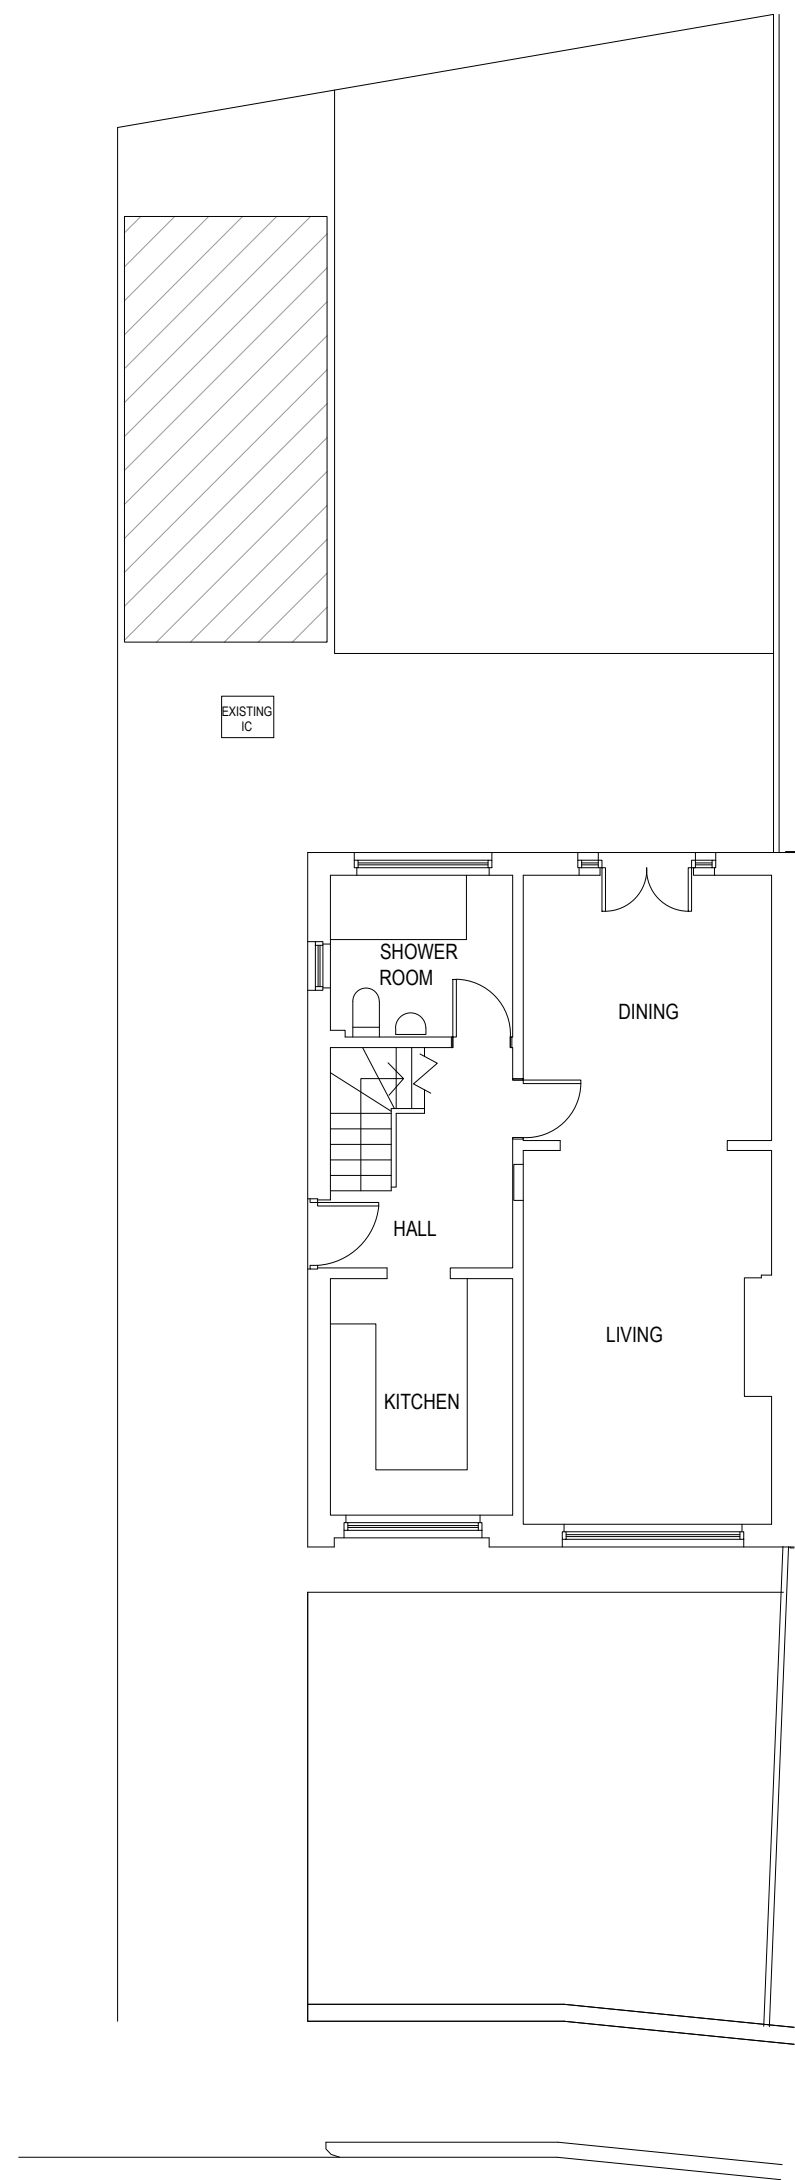

SITE PLAN 1:100

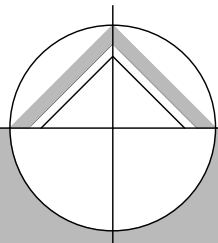

northern design
partnership

Chartered Architects
The Chapel, Millmoor Road,
Meltham, Holmfirth, HD9 5JU

www.northerndesignpartnership.co.uk
Instagram: @northerndesignp
Telephone: (01484) 854848

client	MR AND MRS HALL		
project	EXTENSION AND ALTERATIONS 1 BALMFIELD CRESCENT LIVERSEDGE WF15 7PW		
drawing	PLANS AND ELEVATIONS AS EXISTING		
revision	notes	date	drawn
*	*	*	*
scale :	1:50 AND 1:100 @ A1	11.25	PB
project no.	drawing no.	revision	
2450	01		