




FRONT ELEVATION
1:50



REAR ELEVATION
1:50



SIDE ELEVATION
1:50

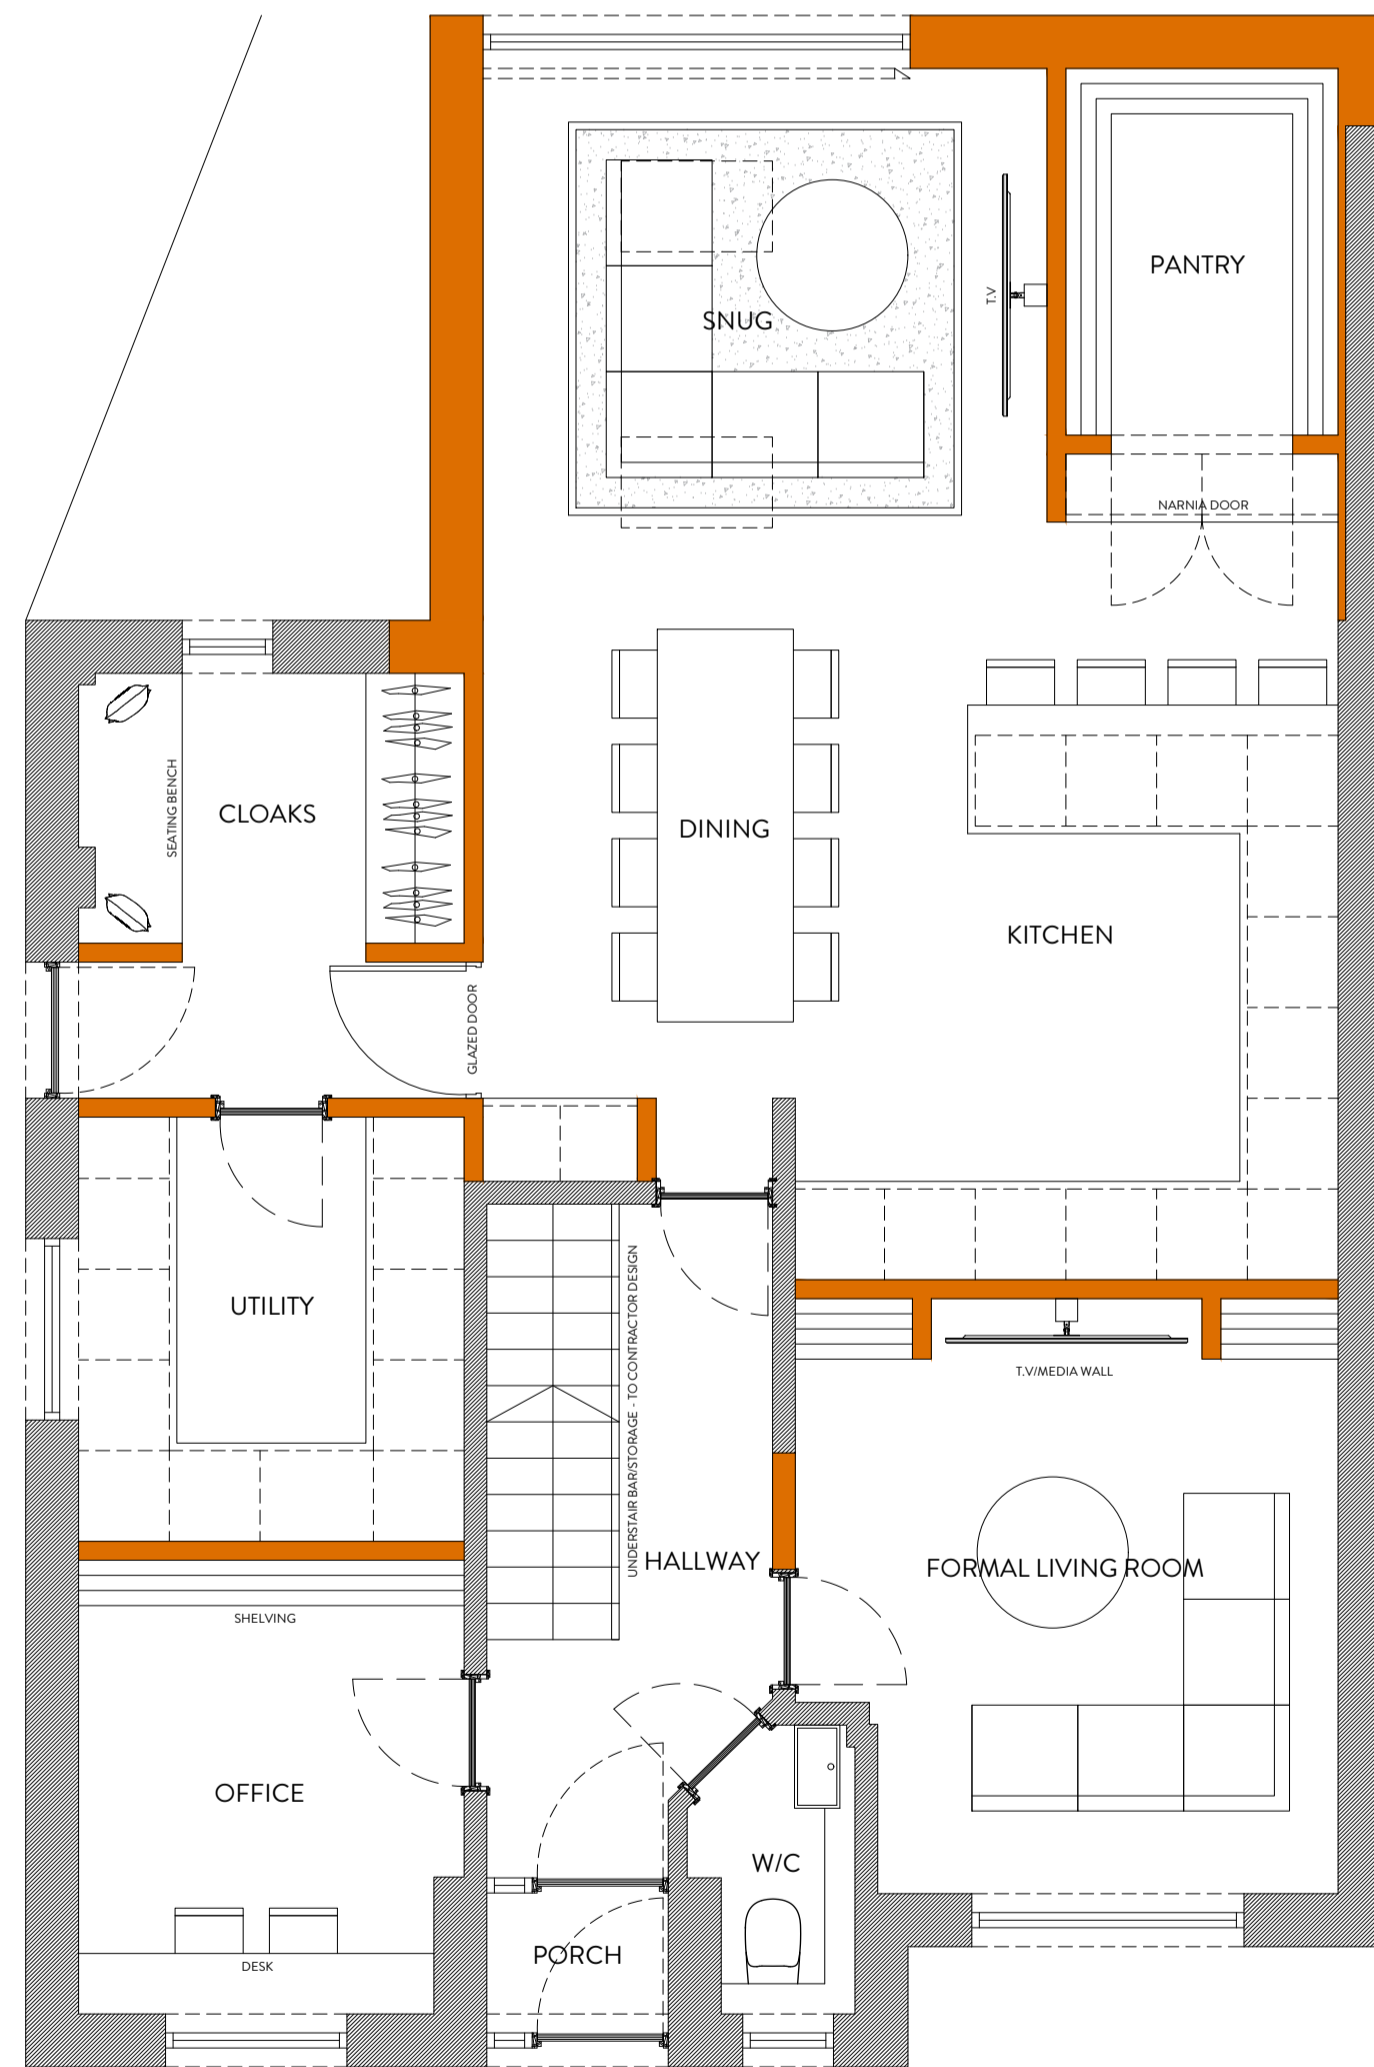

GROUND FLOOR PLAN
1:50



ROOF PLAN
1:50



REVISION	DESCRIPTION	DATE	NOTES

STATUS PLANNING DRAWING		PROJECT TITLE 2, LANDS BECK WAY, LIVERSEEDGE	
DRAWING TITLE ORANGE DESIGN STUDIO. ARCHITECTURAL PRACTICE		PROPOSED GA	
SCALE 1:50	DRAWN EC	CHECKED JH	PROJECT REFERENCE ODS_25-1048
PAPER SIZE A1	DWG NUMBER (20)001	DATE 29/08/25	REVISION /
hello@orangedesignstudio.co.uk 59A, Huddersfield Road, Mirfield, WF14 8AA orangedesignstudio.co.uk 01924 650930		CLIENT RICHARD DAWSON	
COPYRIGHT © ORANGE DESIGN STUDIO LIMITED			