


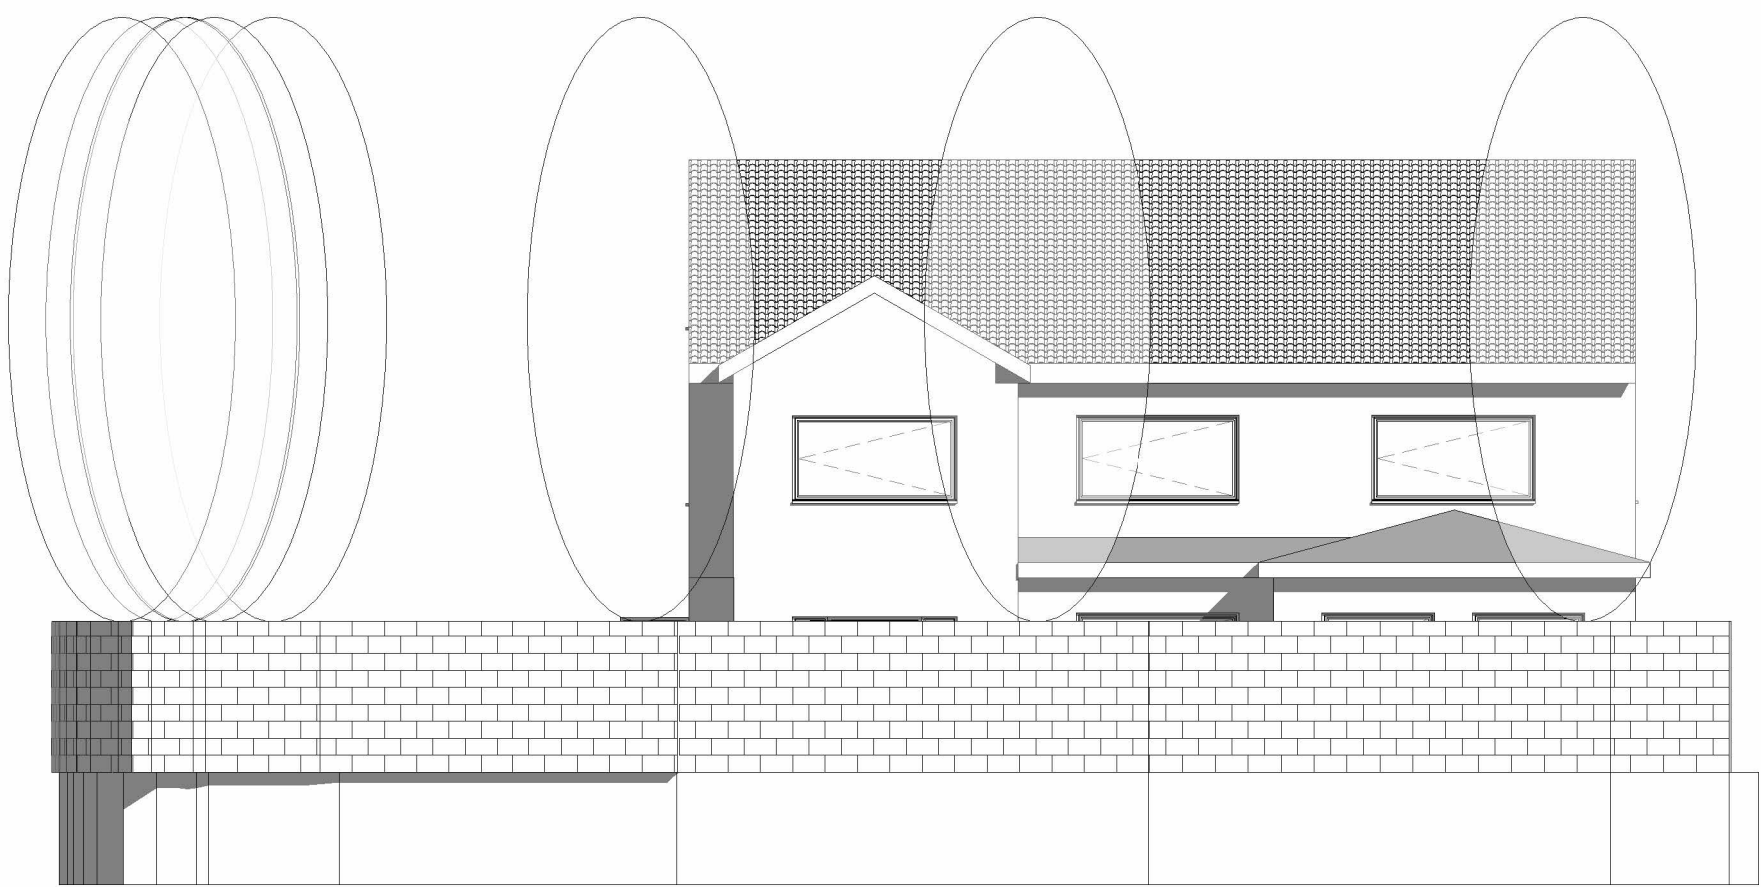


Existing Front Elevation
1 : 100




Existing Left Elevation
1 : 100



Existing Rear Elevation
1 : 100

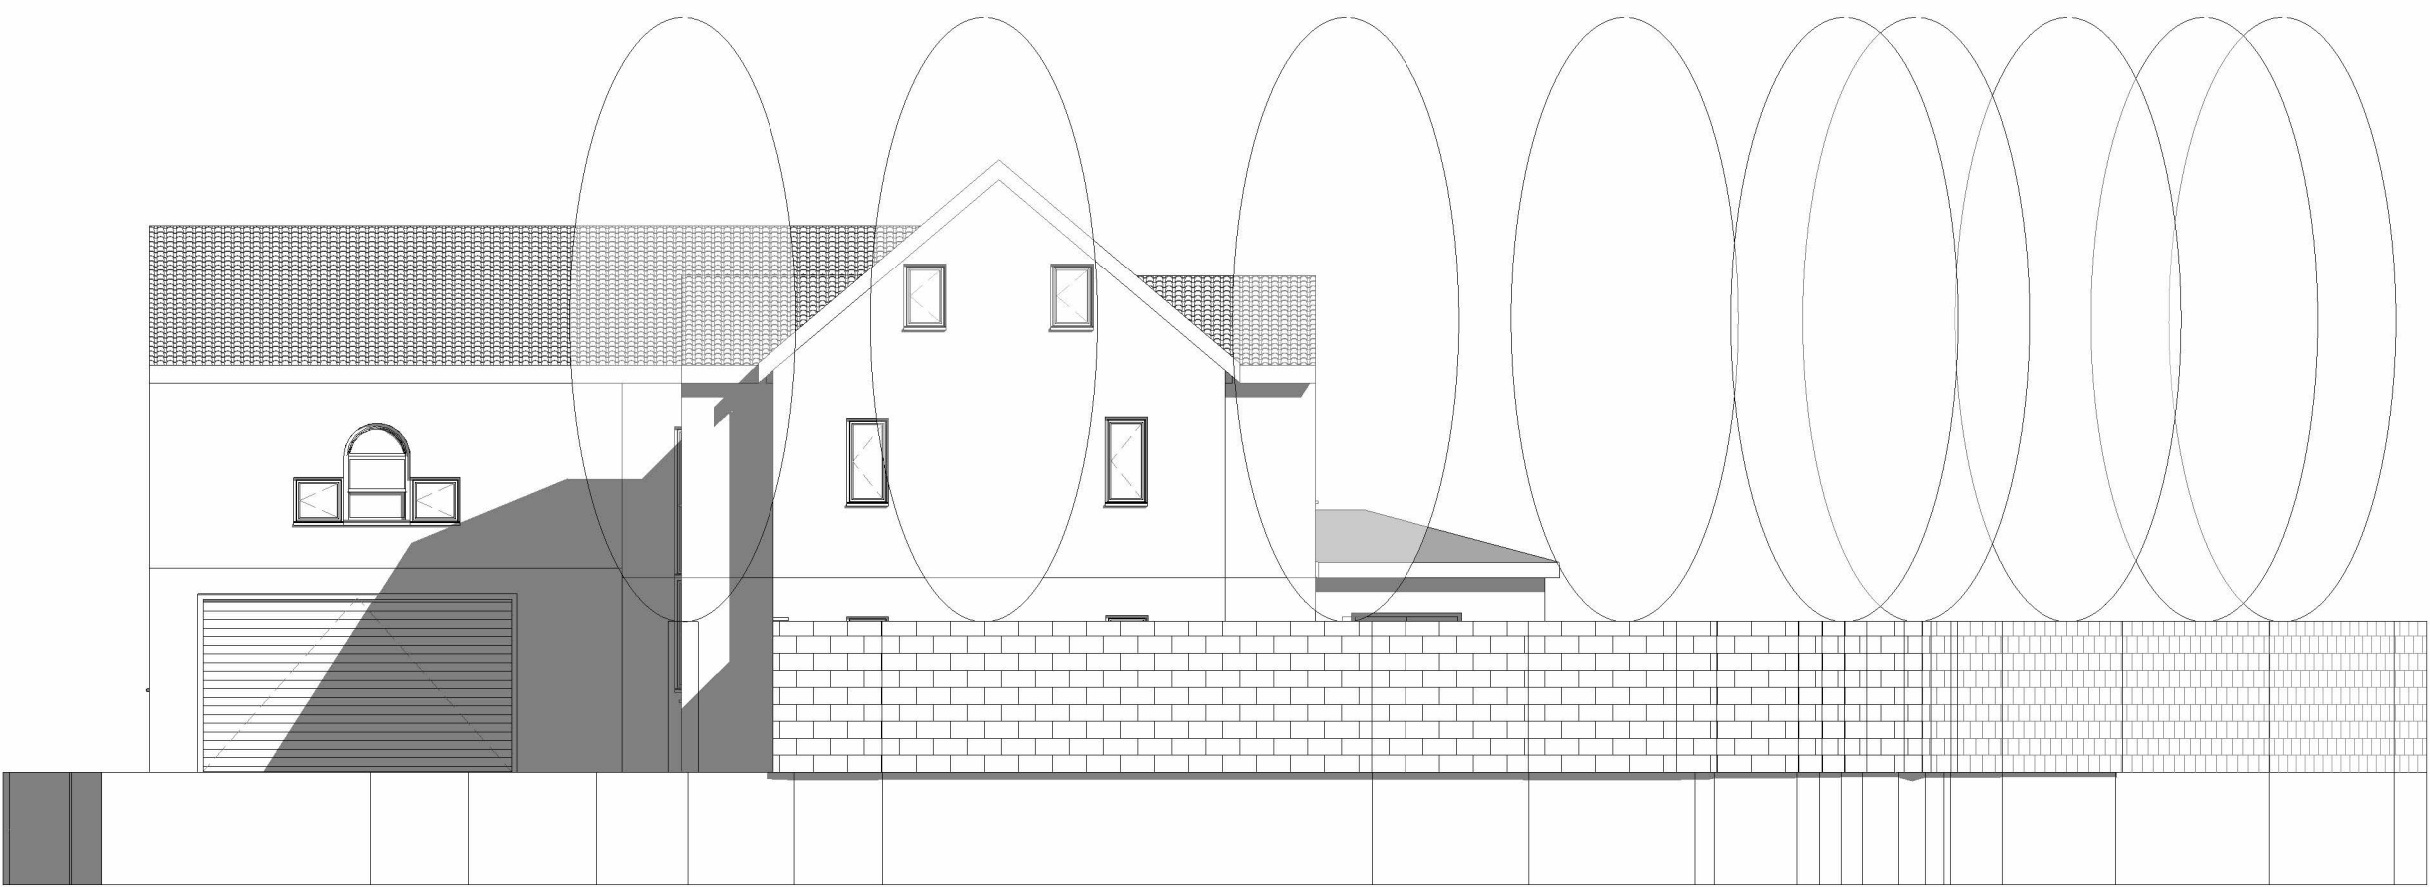

Existing Right Elevation
1 : 100

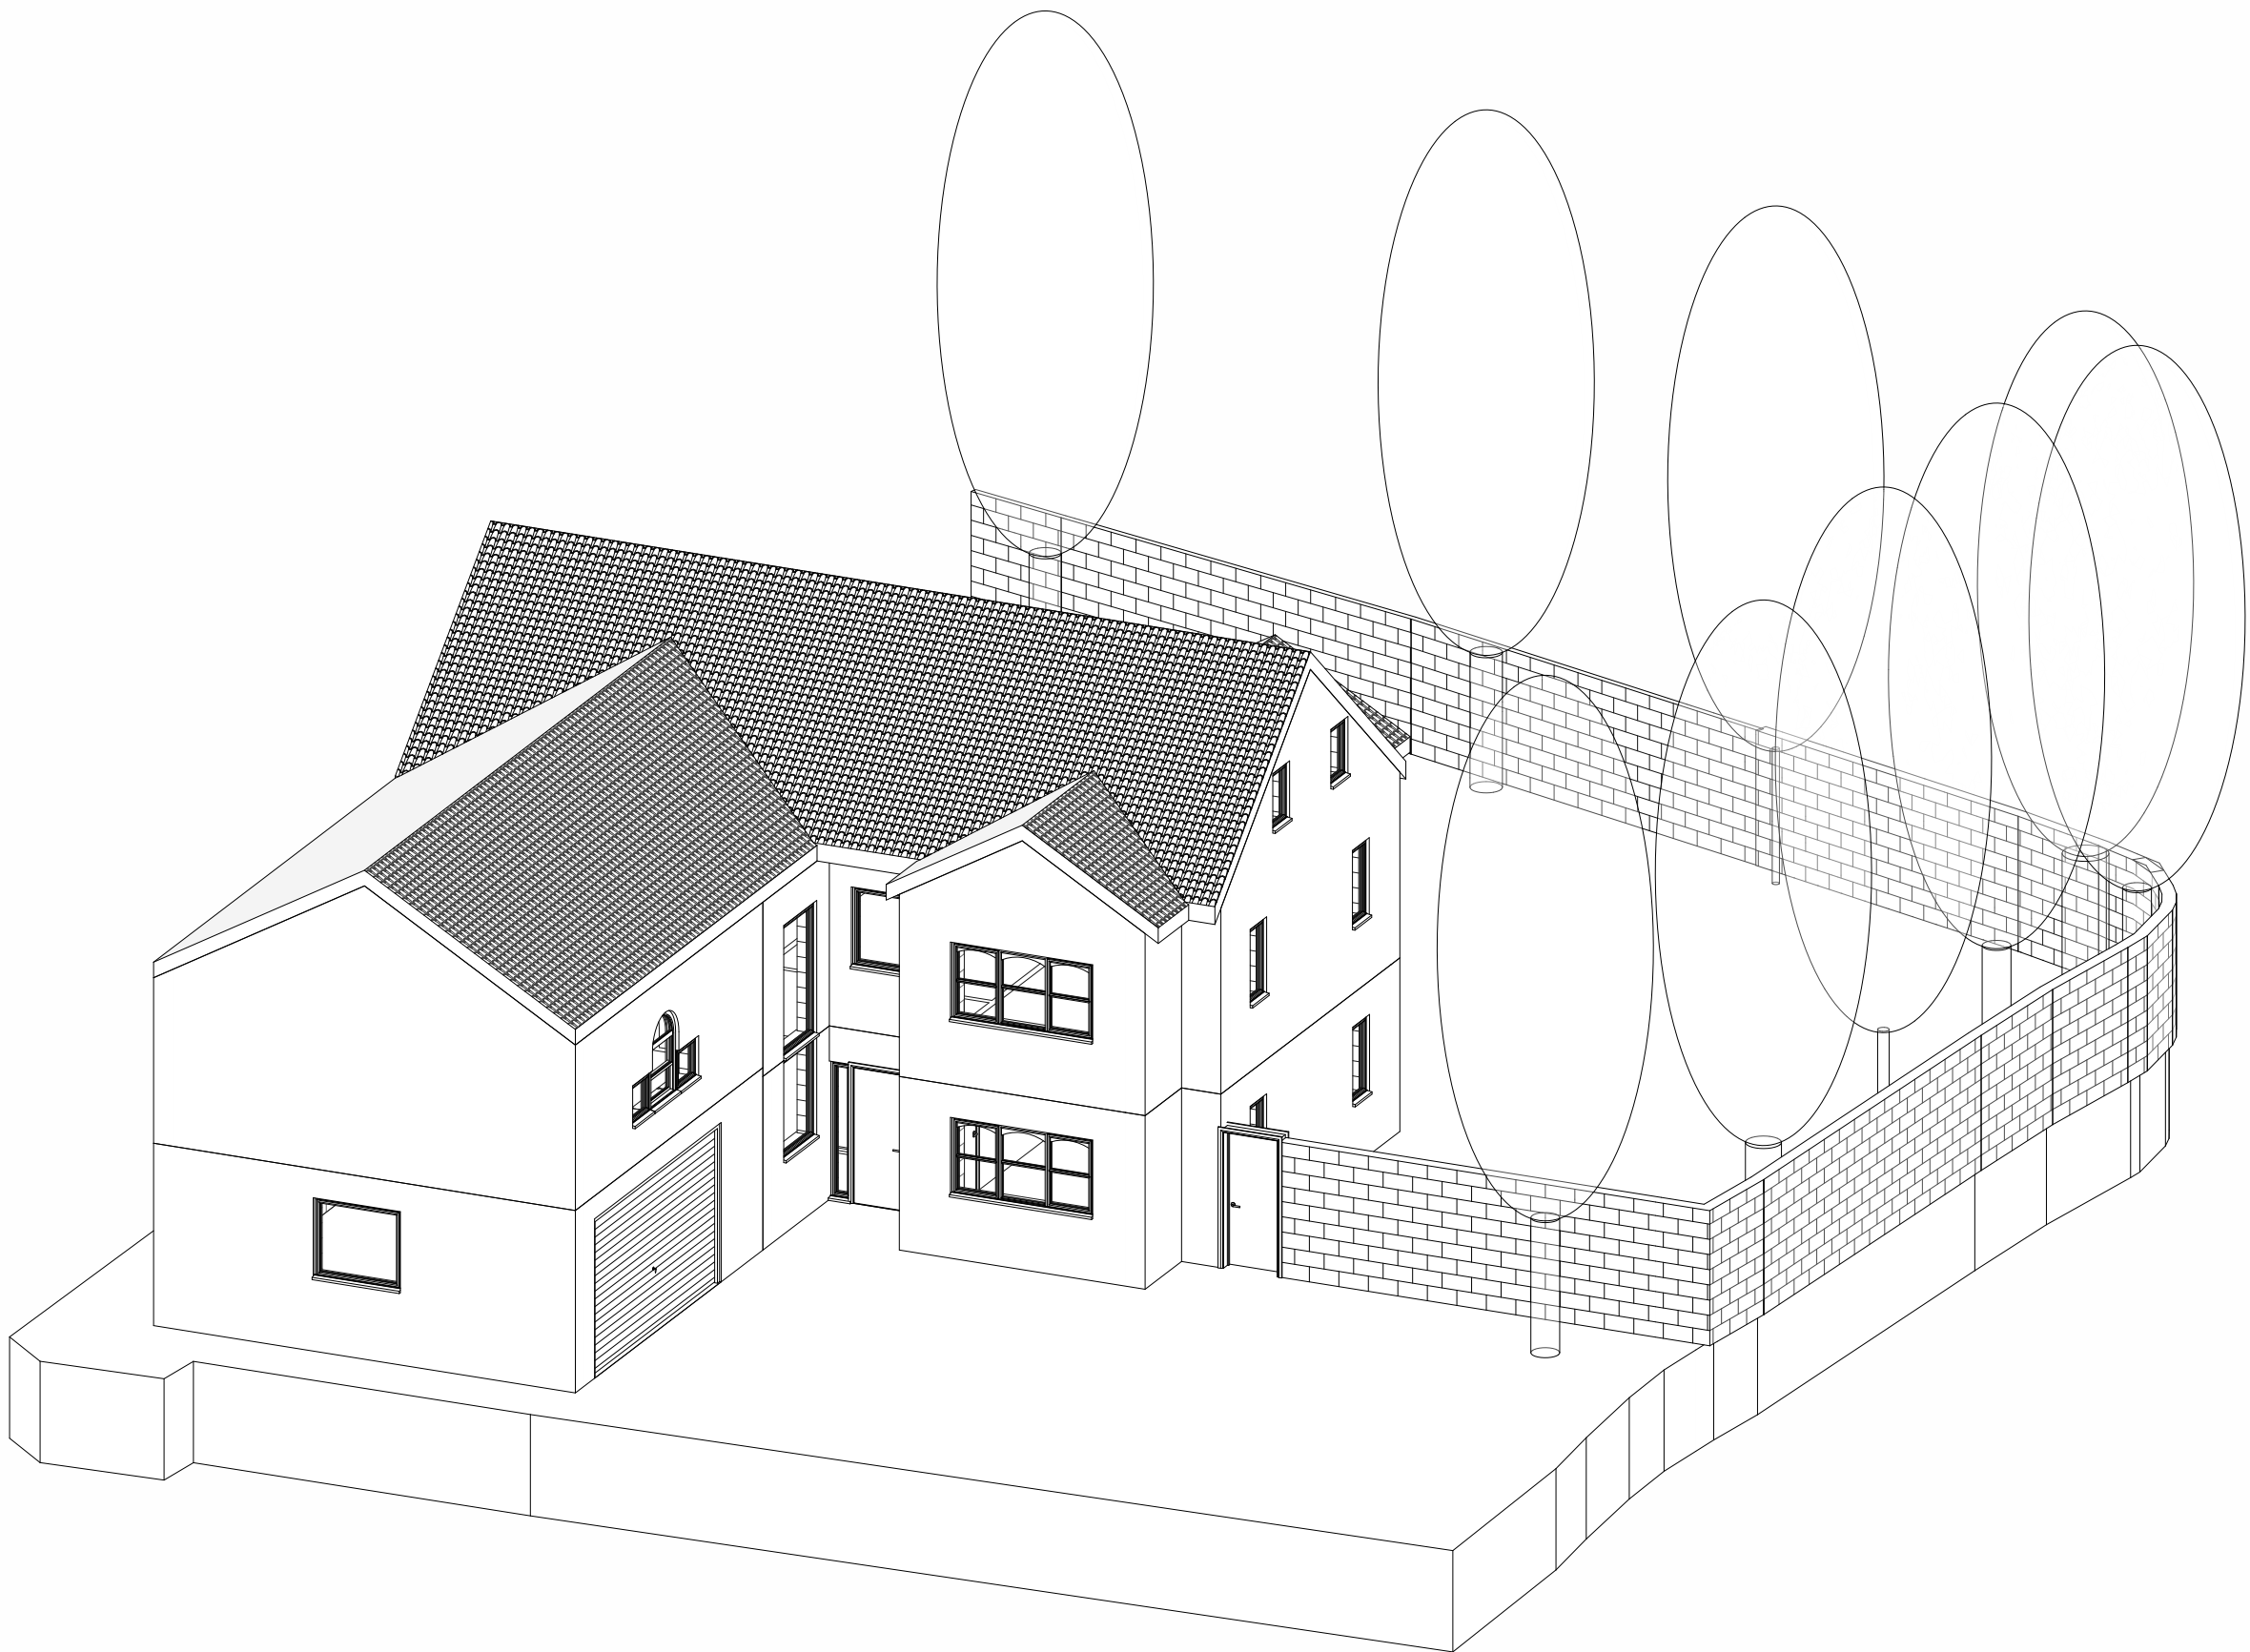

Existing 3D

Note:
All Dimensions Are Approximate
And TBC On Site By Contractor



T: 01484 941051
plan@trendarchitecture.co.uk
www.trendarchitecture.co.uk

Anver Mahomed 1 Princes View, Birkby, Huddersfield, HD2 2DE	
Drawing Title: Existing Elevations & 3D	
Drawing Number: TR-A25-1003-003	Scale: 1 : 100@A1
Date: 19/11/25	Revision: A
Drawn By: AM	Checked by: JA
Reason For Issue: Planning	