


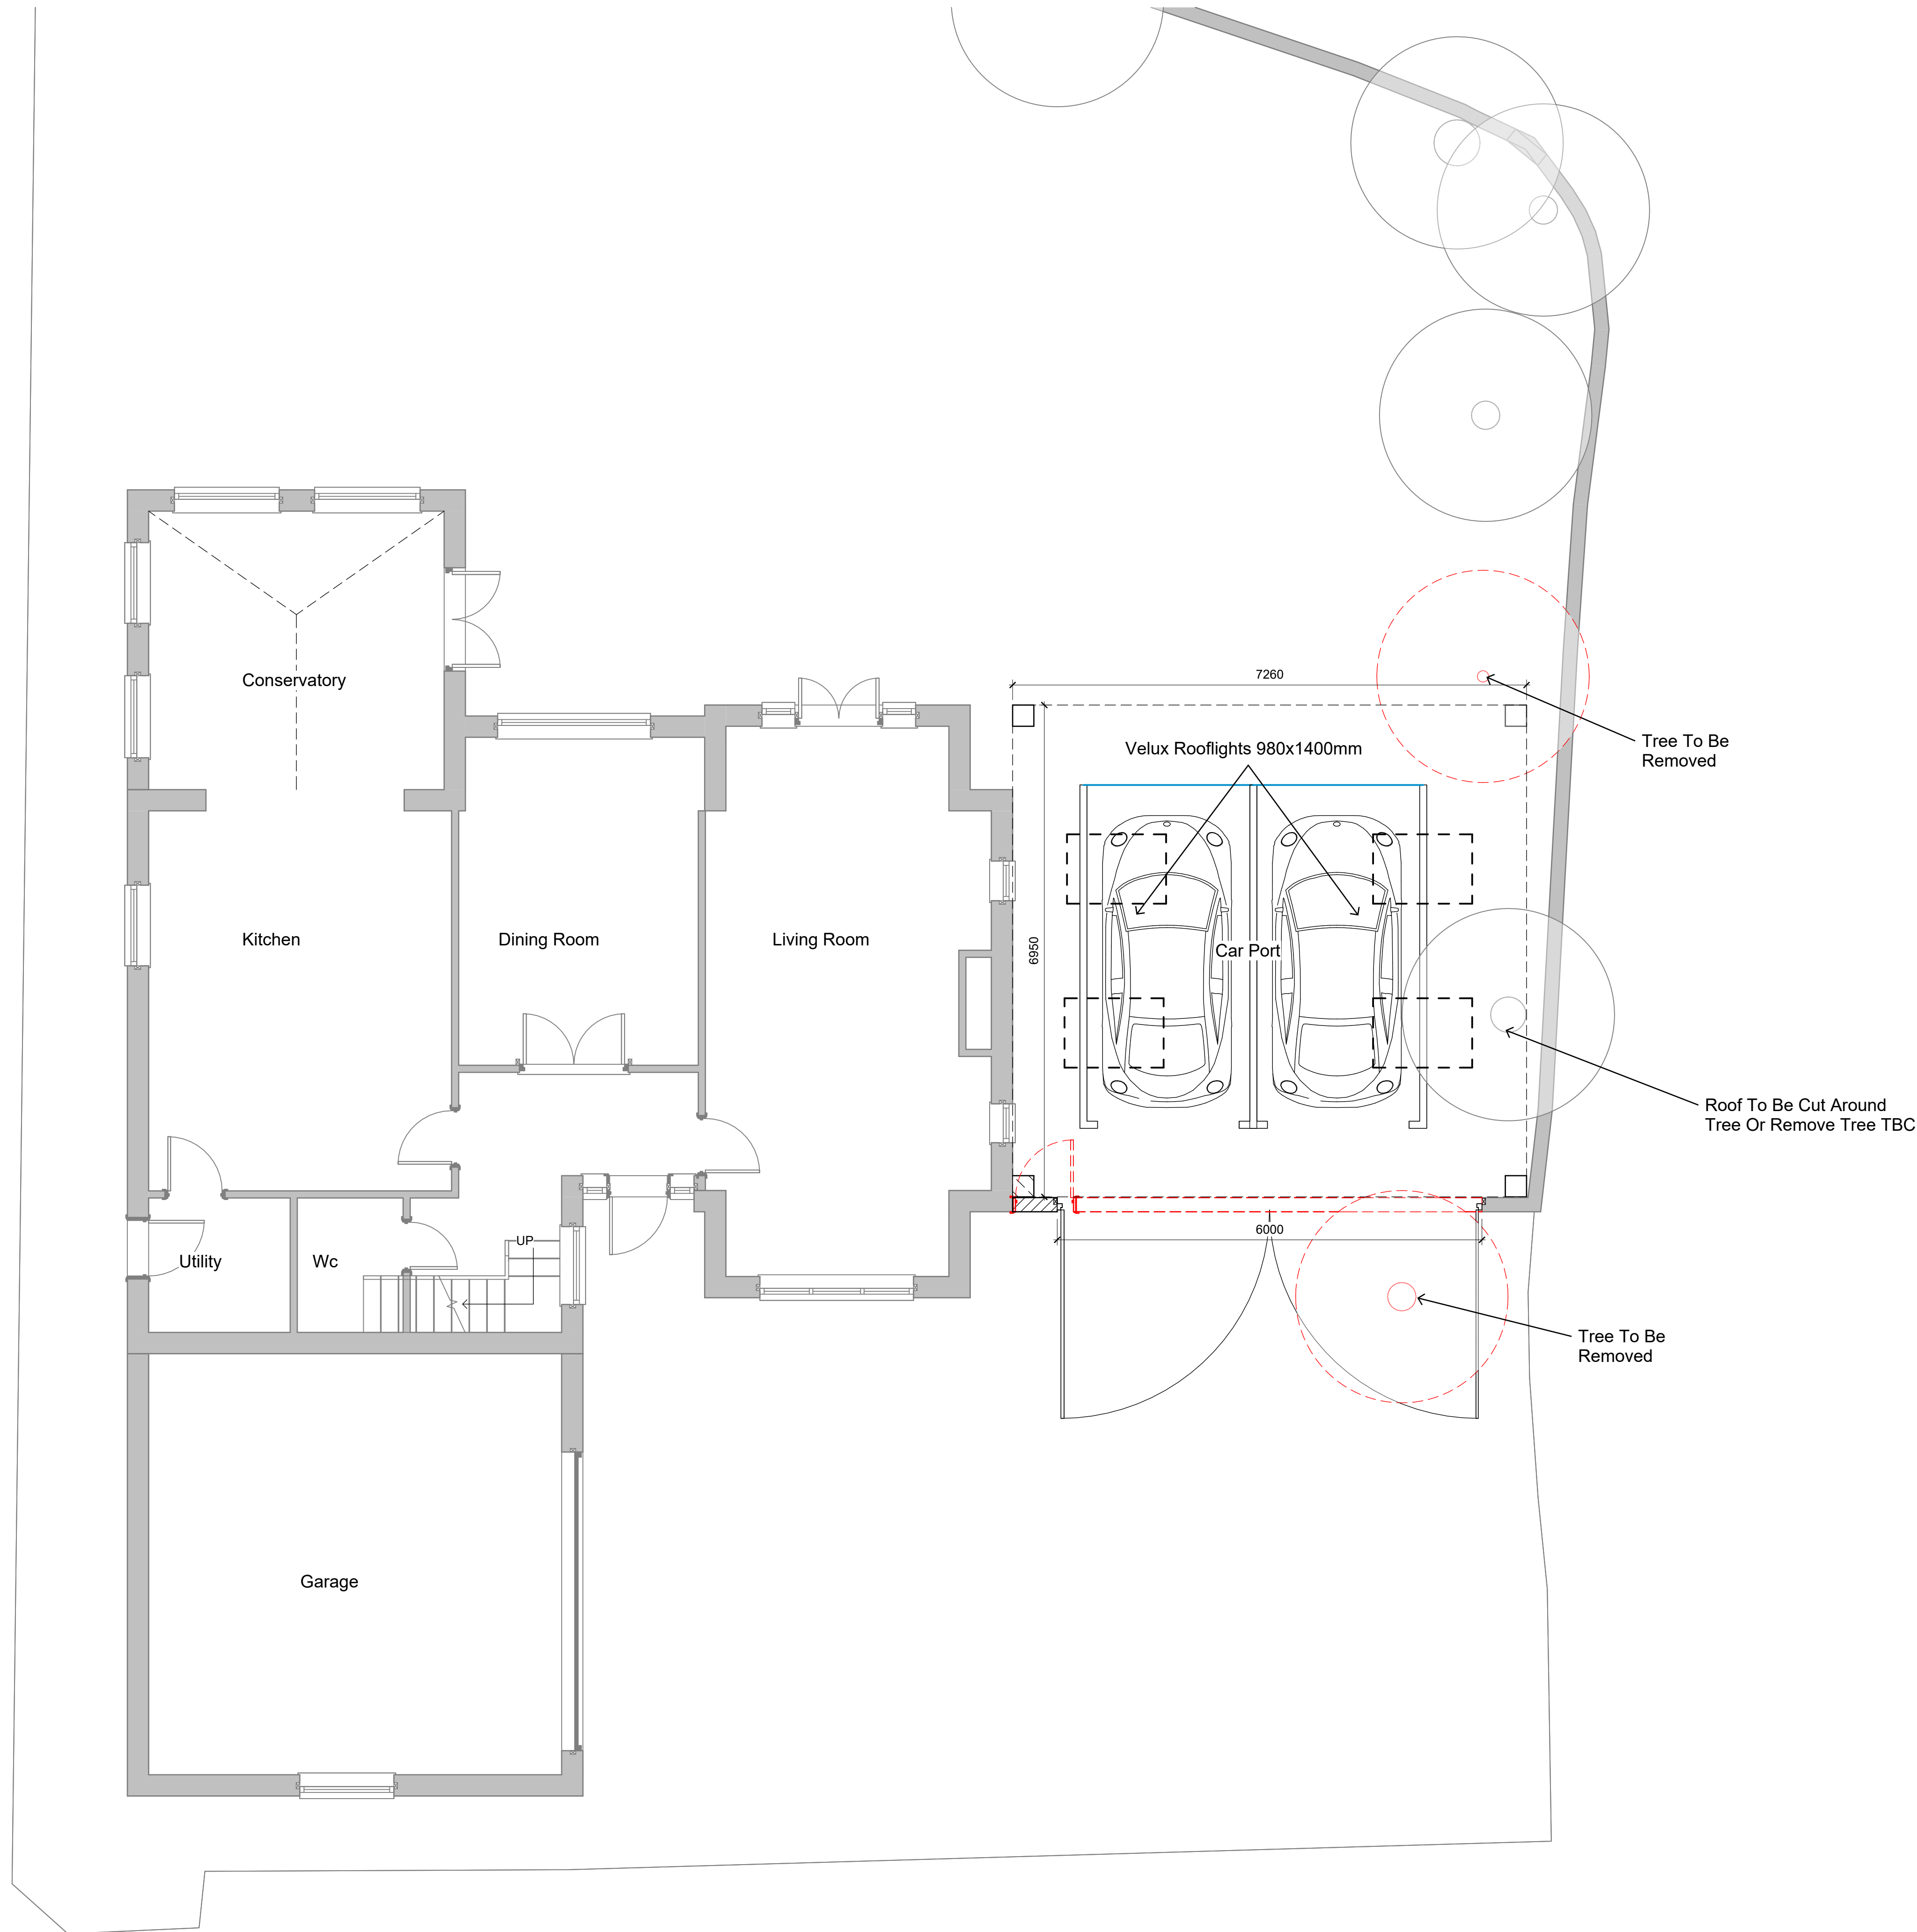

Proposed Ground Floor Plan
1 : 50

Note:

All Dimensions Are Approximate
And TBC On Site By Contractor

TREND
ARCHITECTURE
T: 01484 941051
plan@trendarchitecture.co.uk
www.trendarchitecture.co.uk

Anver Mahomed
1 Princes View, Birkby, Huddersfield, HD2 2DE

Drawing Title:

Proposed Ground Floor Plan

Drawing Number:

TR-A25-1003-005

Scale:

1 : 50@A1

Date: 19/11/25

Revision: A

Drawn By: AM

Checked by: JA

Reason For Issue:

Planning