



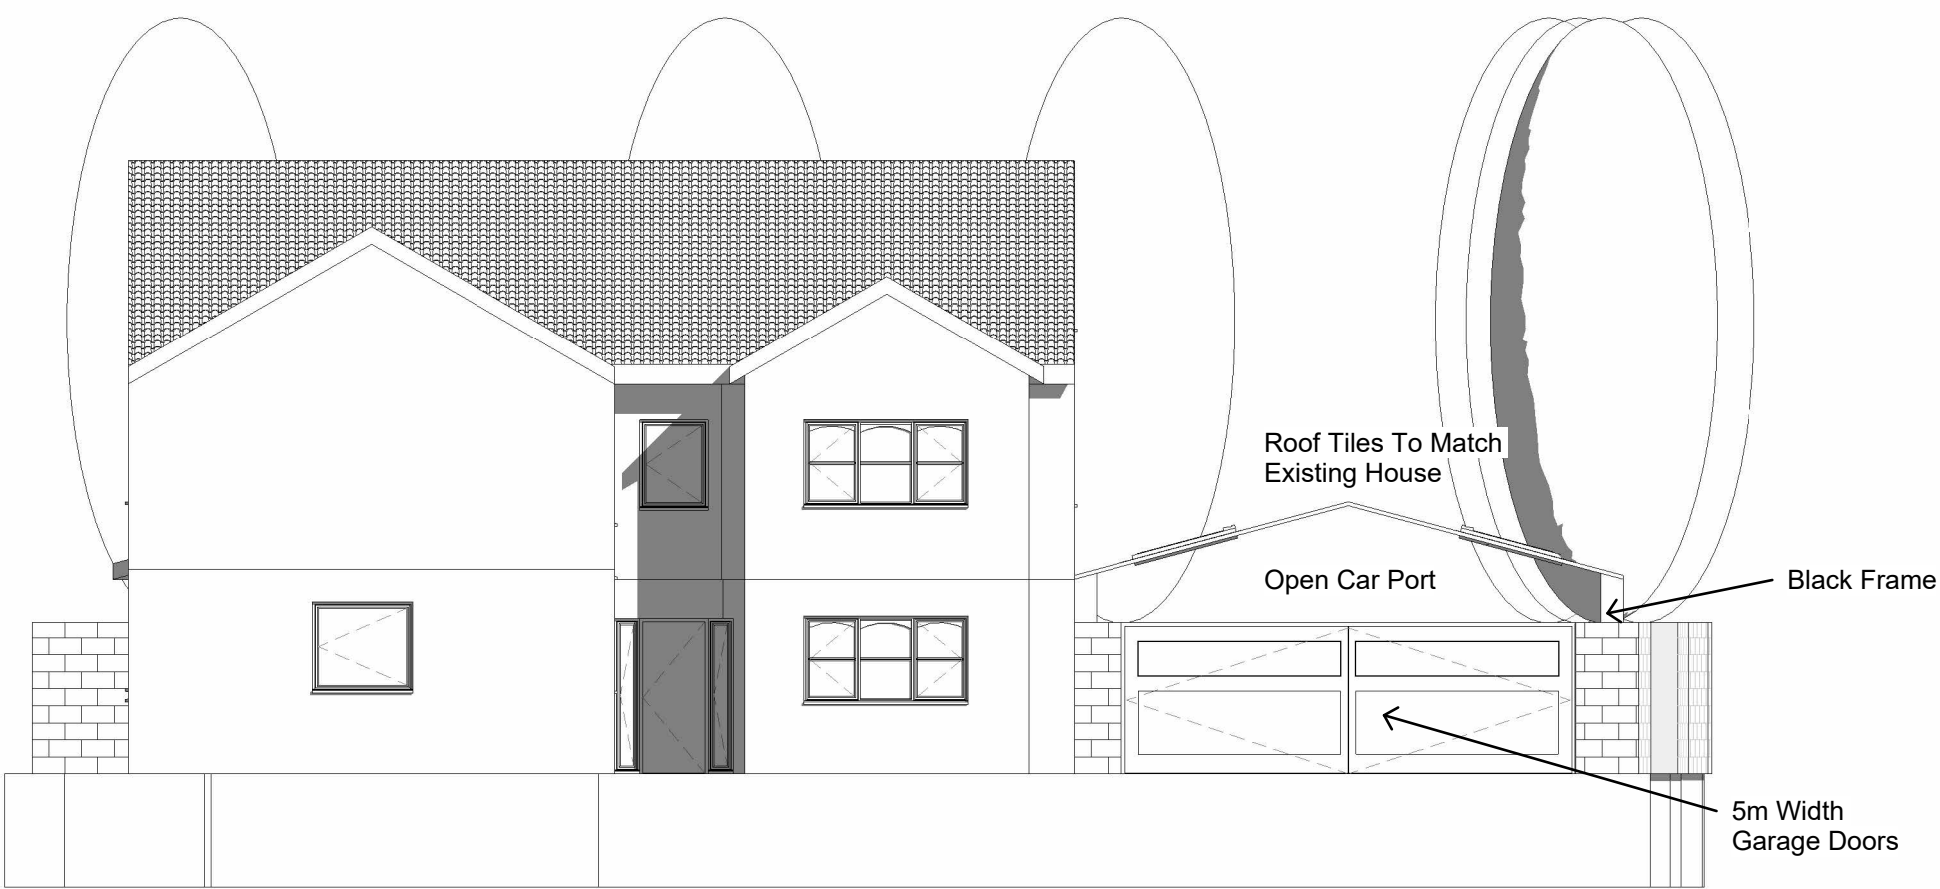


Proposed Front Elevation
1 : 100

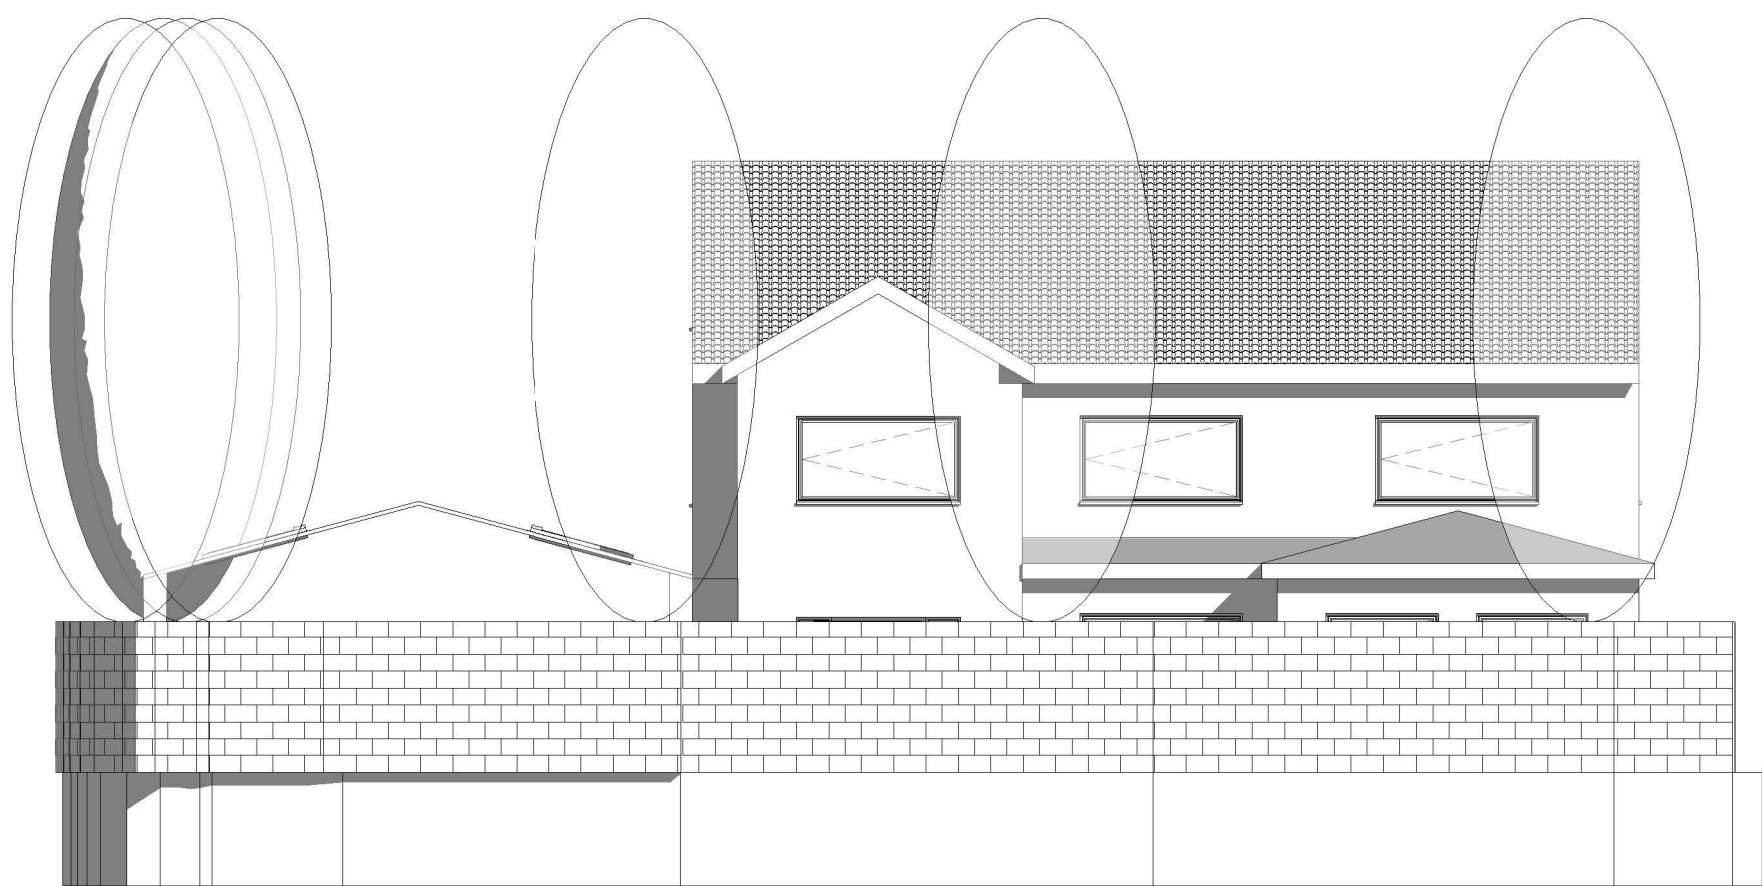


Proposed Left Elevation
1 : 100



Proposed Rear Elevation
1 : 100

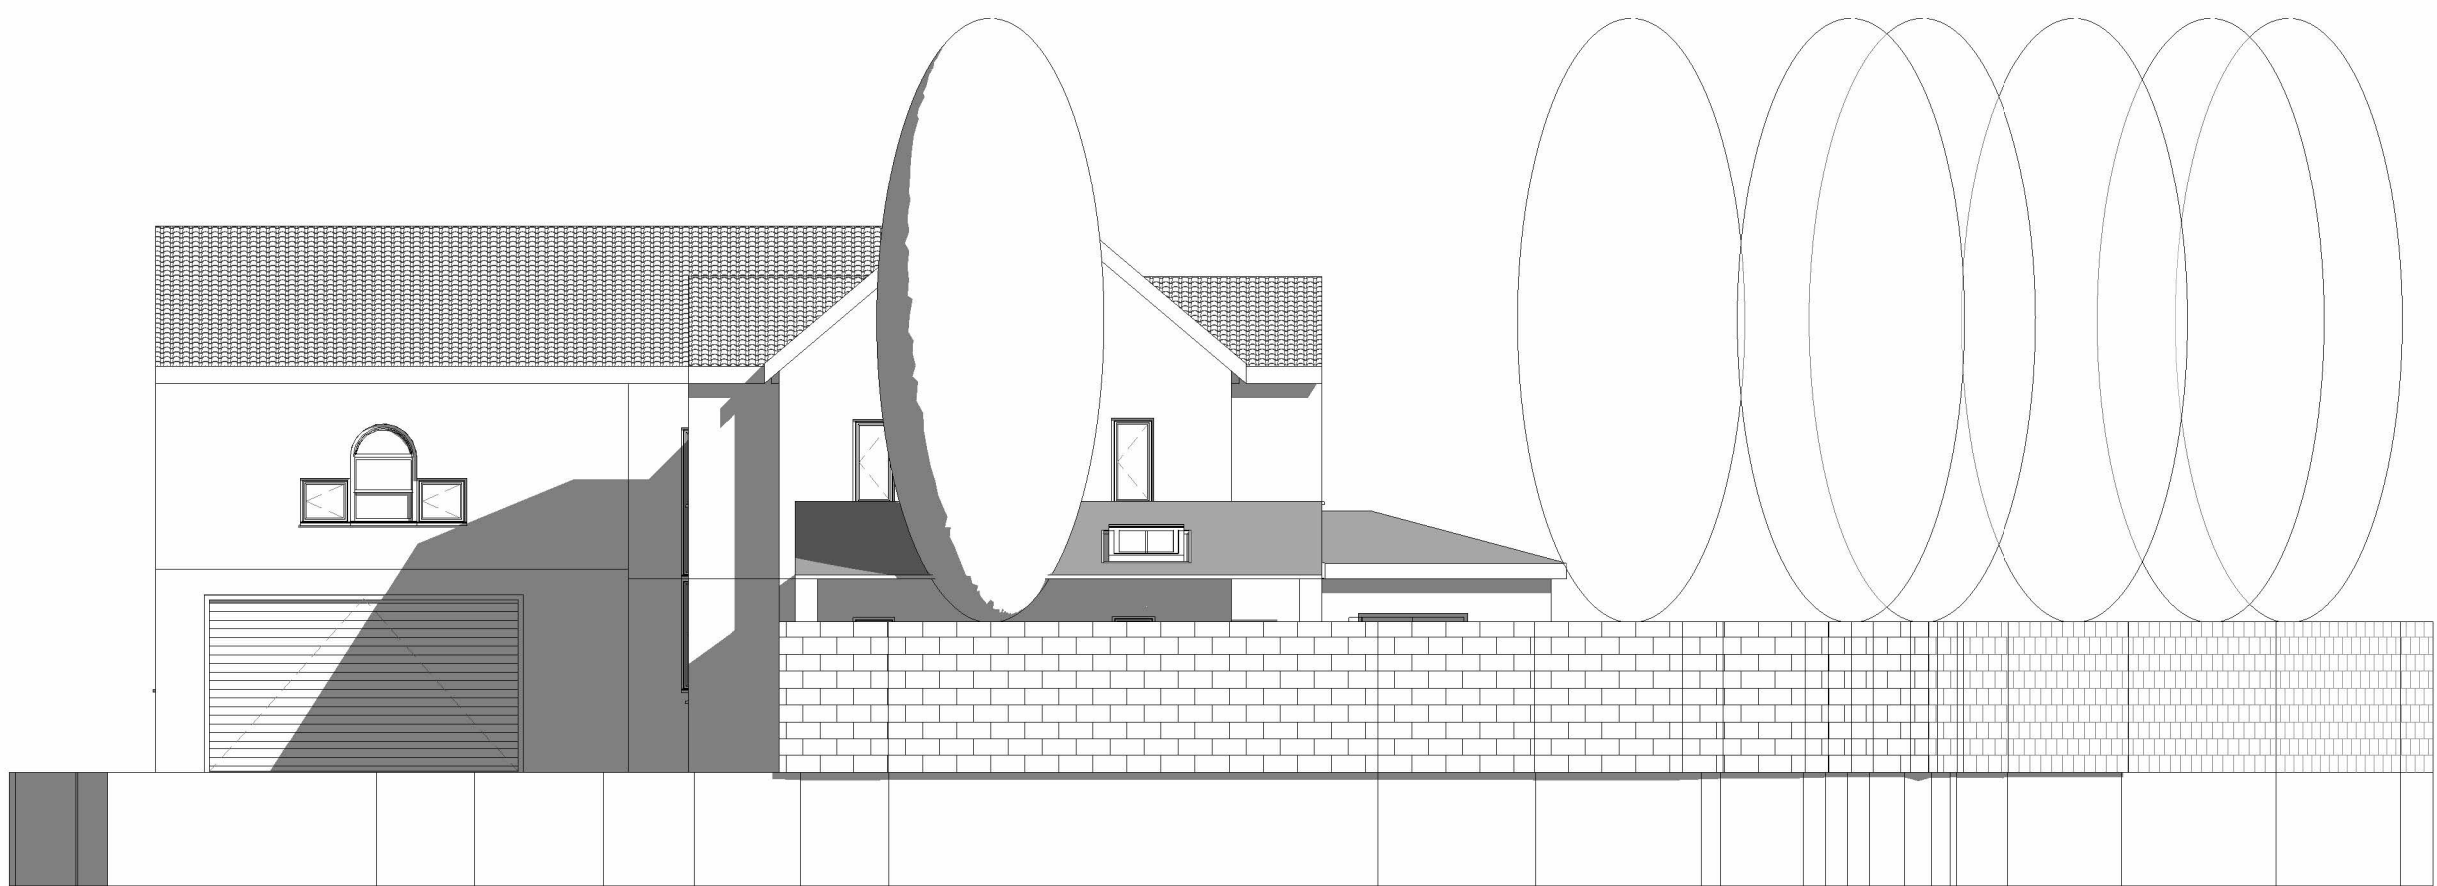

Proposed Right Elevation
1 : 100

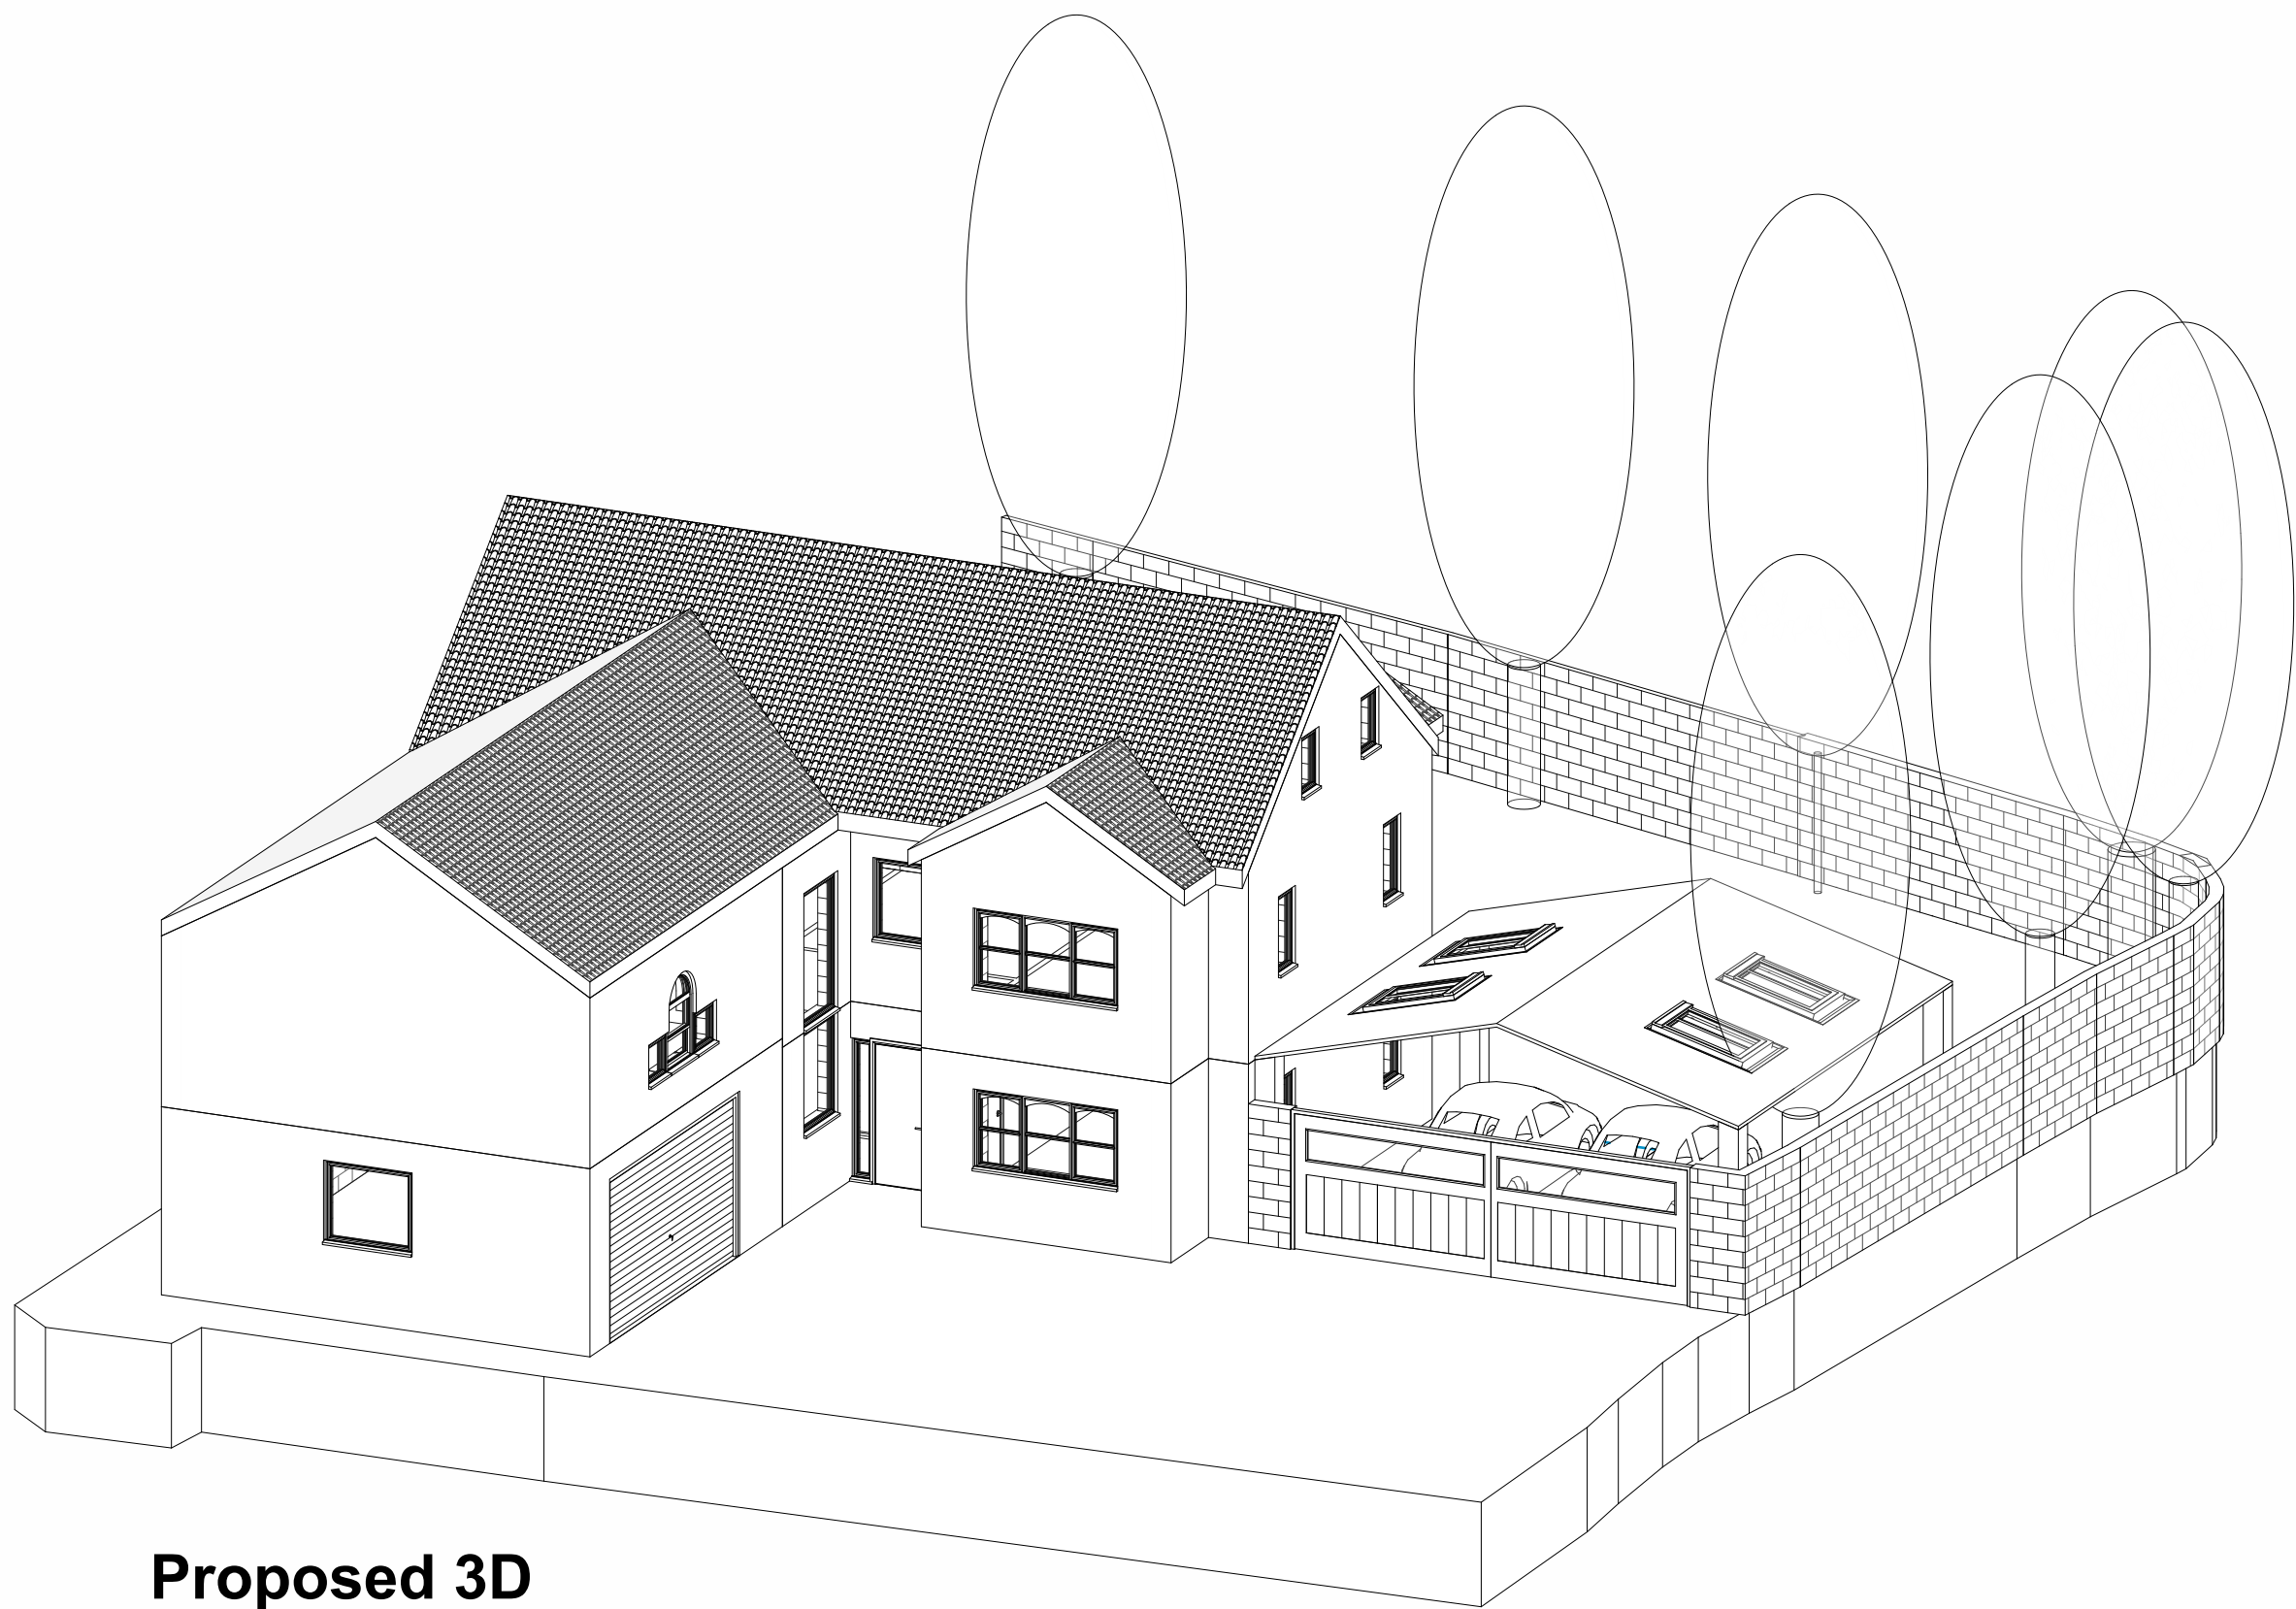

Proposed 3D

Note:
All Dimensions Are Approximate
And TBC On Site By Contractor

TREND
ARCHITECTURE
T: 01484 941051
plan@trendarchitecture.co.uk
www.trendarchitecture.co.uk

Anver Mahomed
1 Princes View, Birkby, Huddersfield, HD2 2DE

Drawing Title:
Proposed Elevations & 3D

Drawing Number: TR-A25-1003-006
Scale: 1 : 100@A1

Date: 19/11/25
Revision: A

Drawn By: AM
Checked by: JA

Reason For Issue:
Planning