



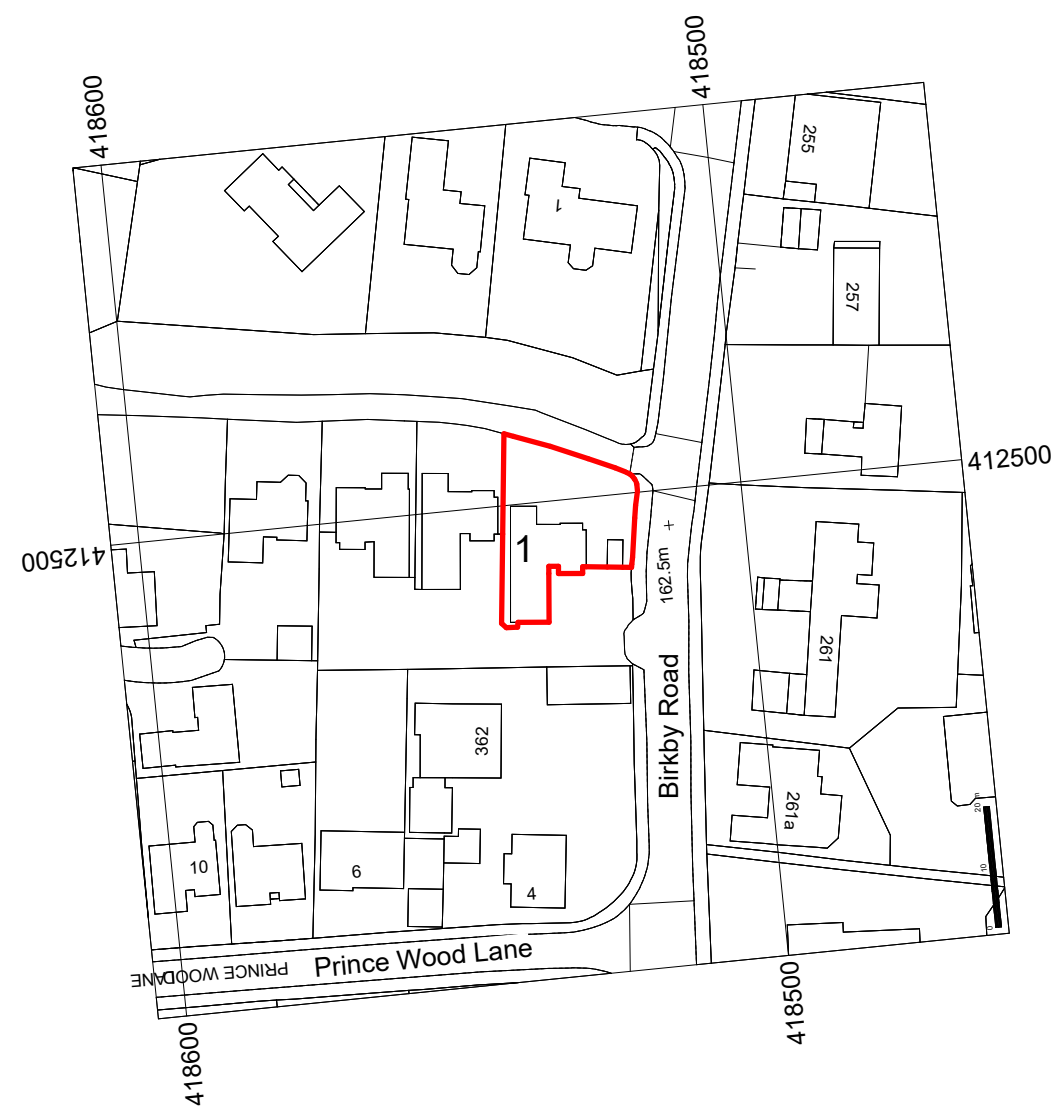

Location Plan
1 : 1250

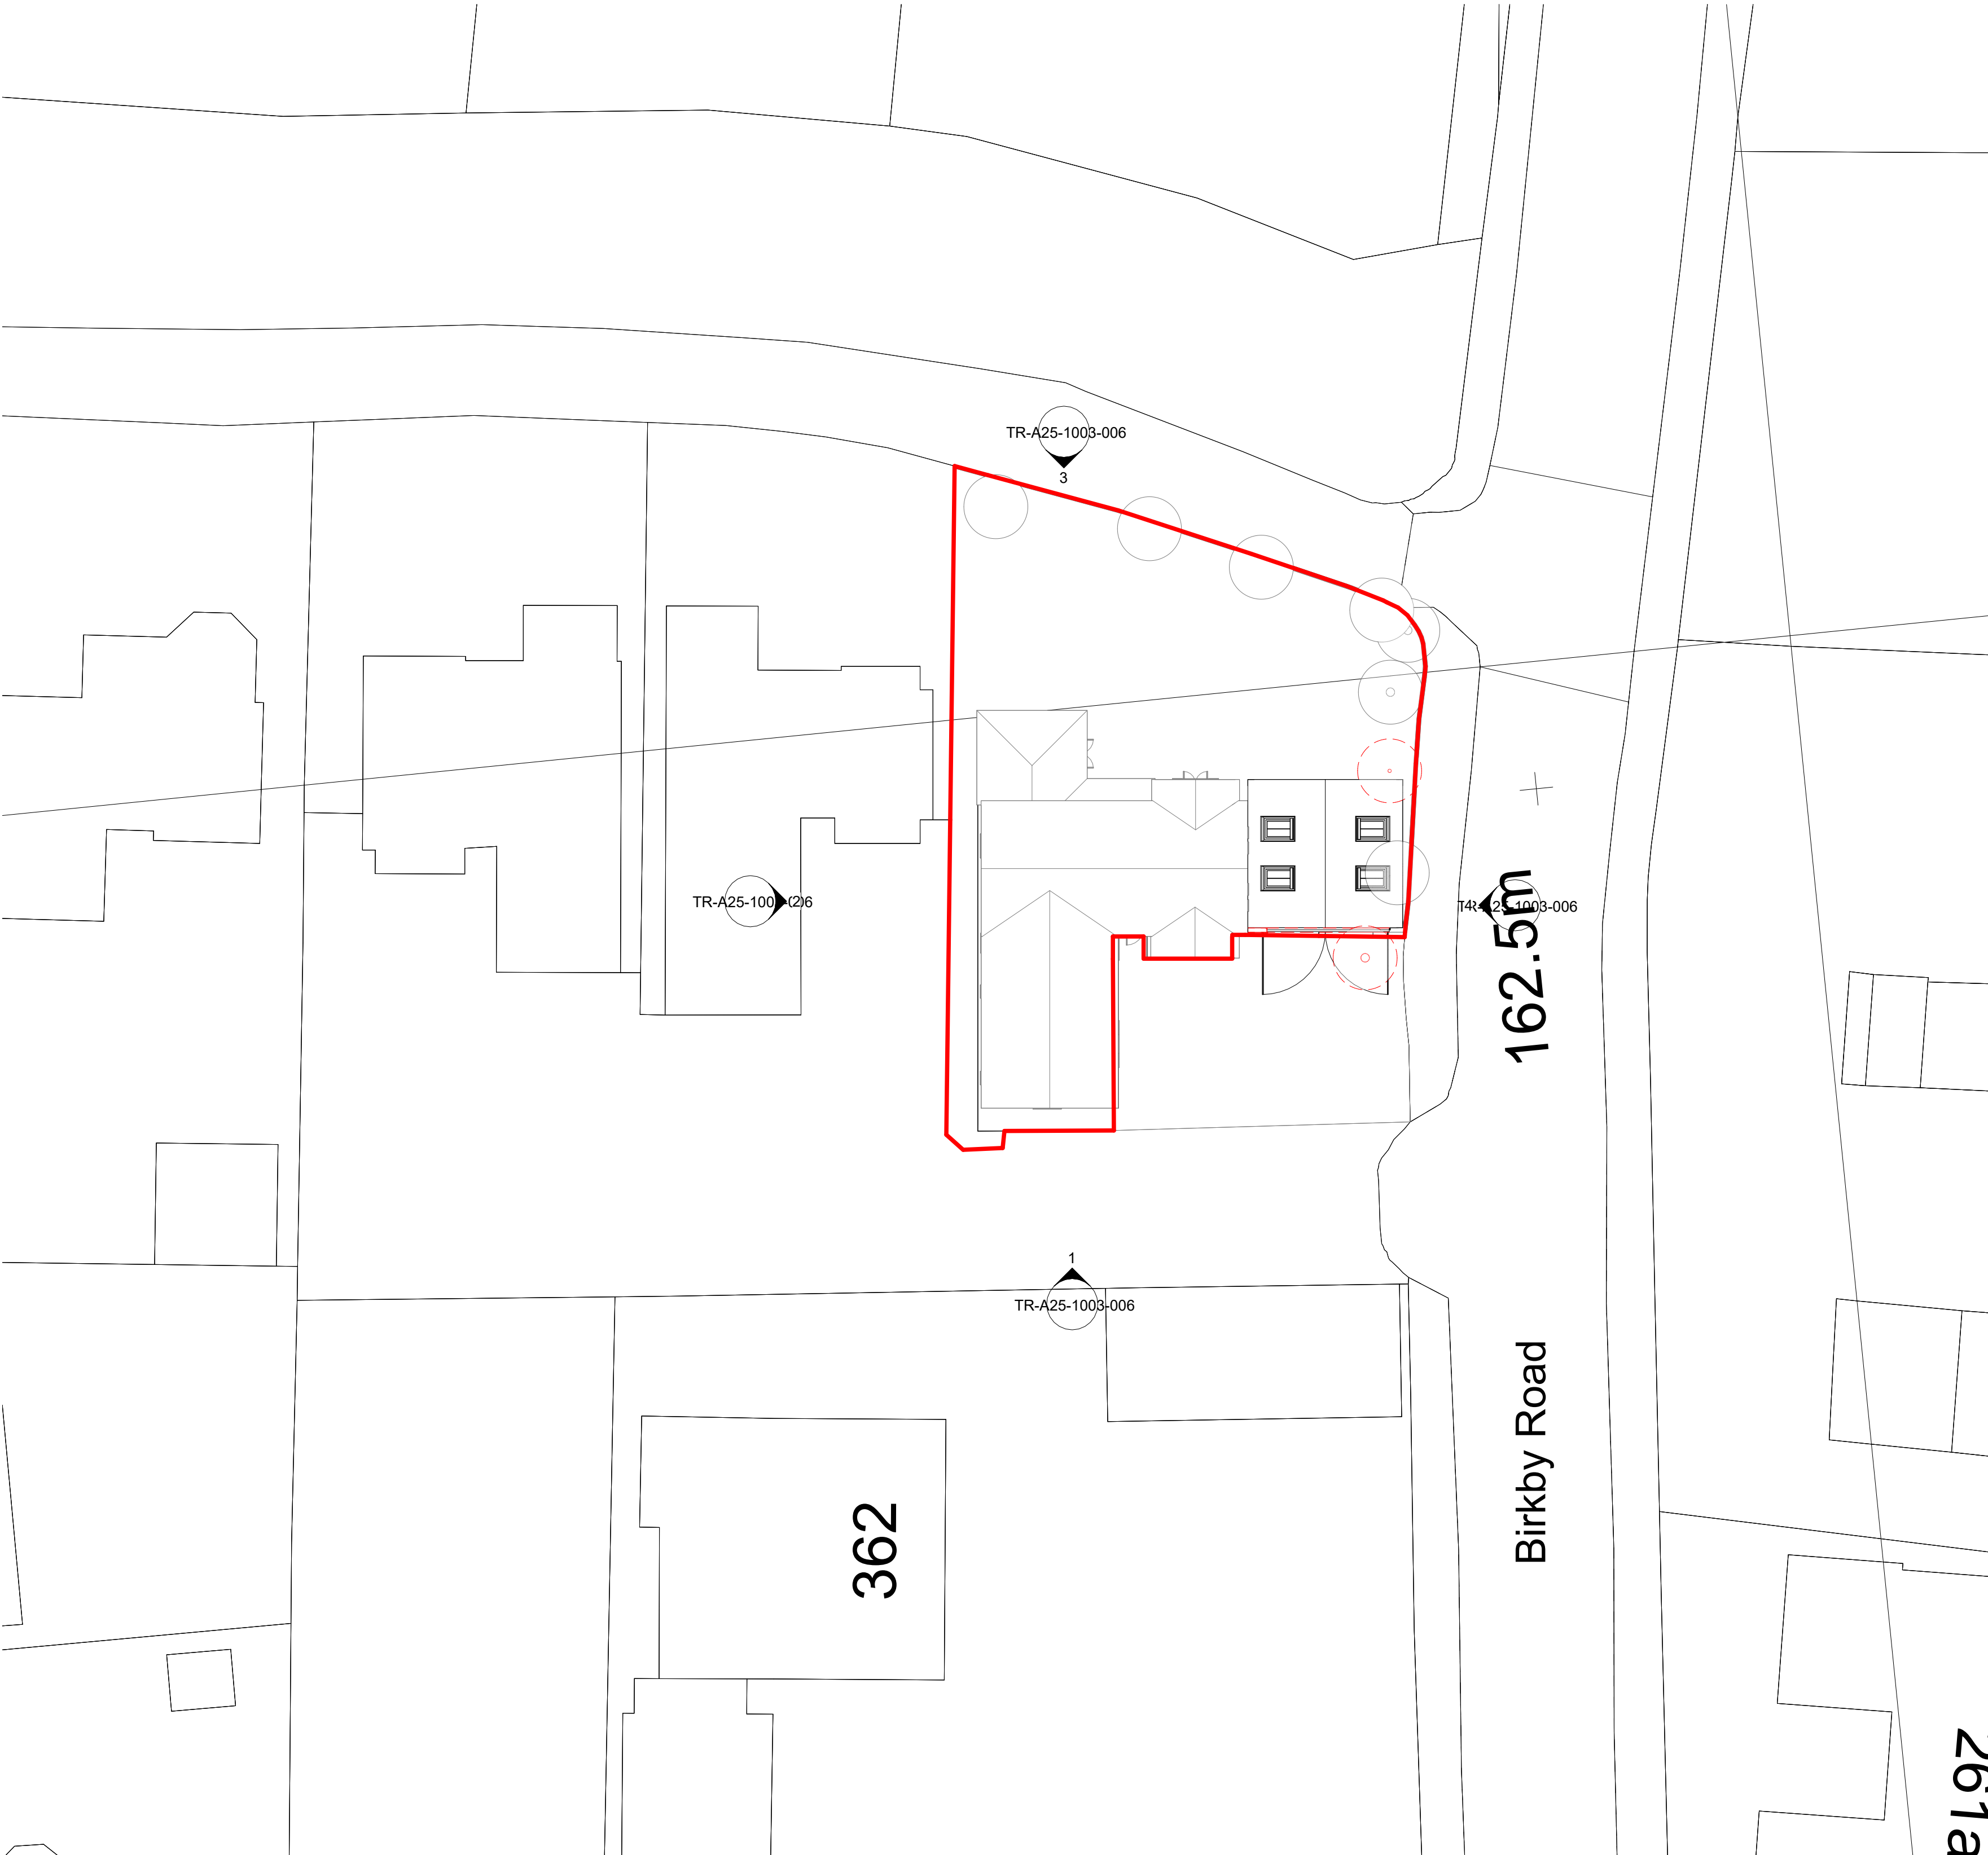

Proposed Site Plan
1 : 200

Note:

All Dimensions Are Approximate
And TBC On Site By Contractor

TREND
ARCHITECTURE
T: 01484 941051
plan@trendarchitecture.co.uk
www.trendarchitecture.co.uk

Anver Mahomed
1 Princes View, Birkby, Huddersfield, HD2 2DE

Drawing Title:
Location & Proposed Site Plan

Drawing Number: TR-A25-1003-004
Scale: As indicated@A1

Date: 19/11/25
Revision: A

Drawn By: AM
Checked by: JA

Reason For Issue:
Planning