



IF IN ANY DOUBT PLEASE ASK THE ARCHITECT FOR CLARIFICATION.
 DO NOT SCALE FROM DRAWING. ALL DIMENSIONS TO BE CHECKED ON SITE.
 THE COPYRIGHT FOR THESE DRAWINGS REMAINS THE PROPERTY OF THE ARCHITECT.
 THEY MUST NOT BE REPRODUCED IN ANY WAY WITHOUT THE ARCHITECTS PRIOR
 WRITTEN CONSENT.

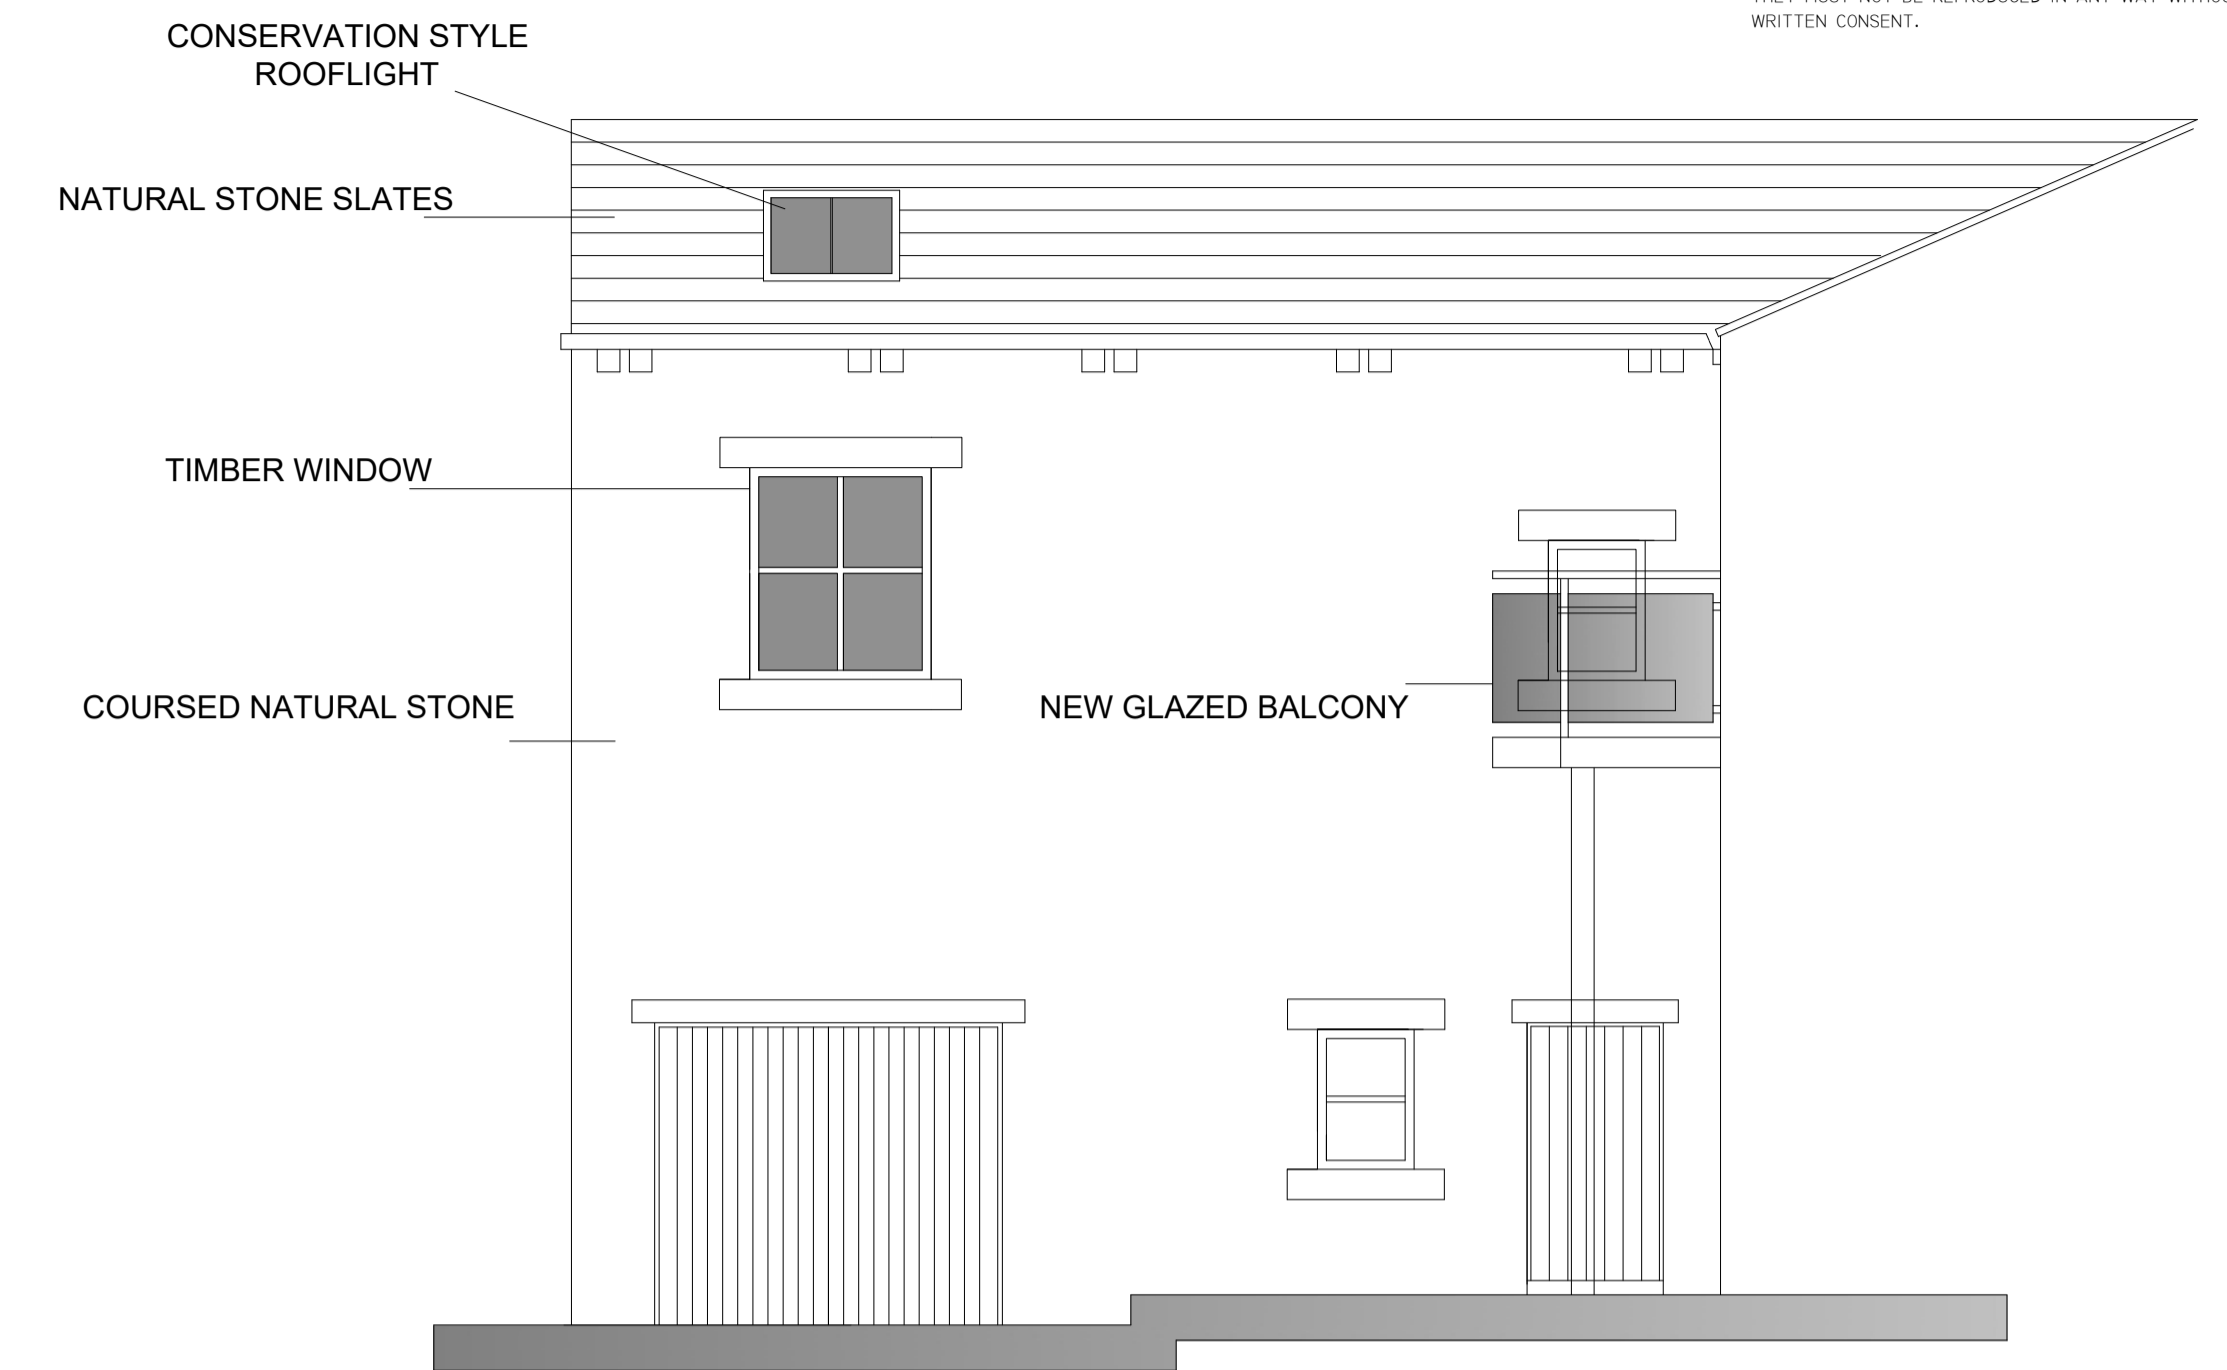


PROPOSED REAR ELEVATION




PROPOSED SIDE ELEVATION

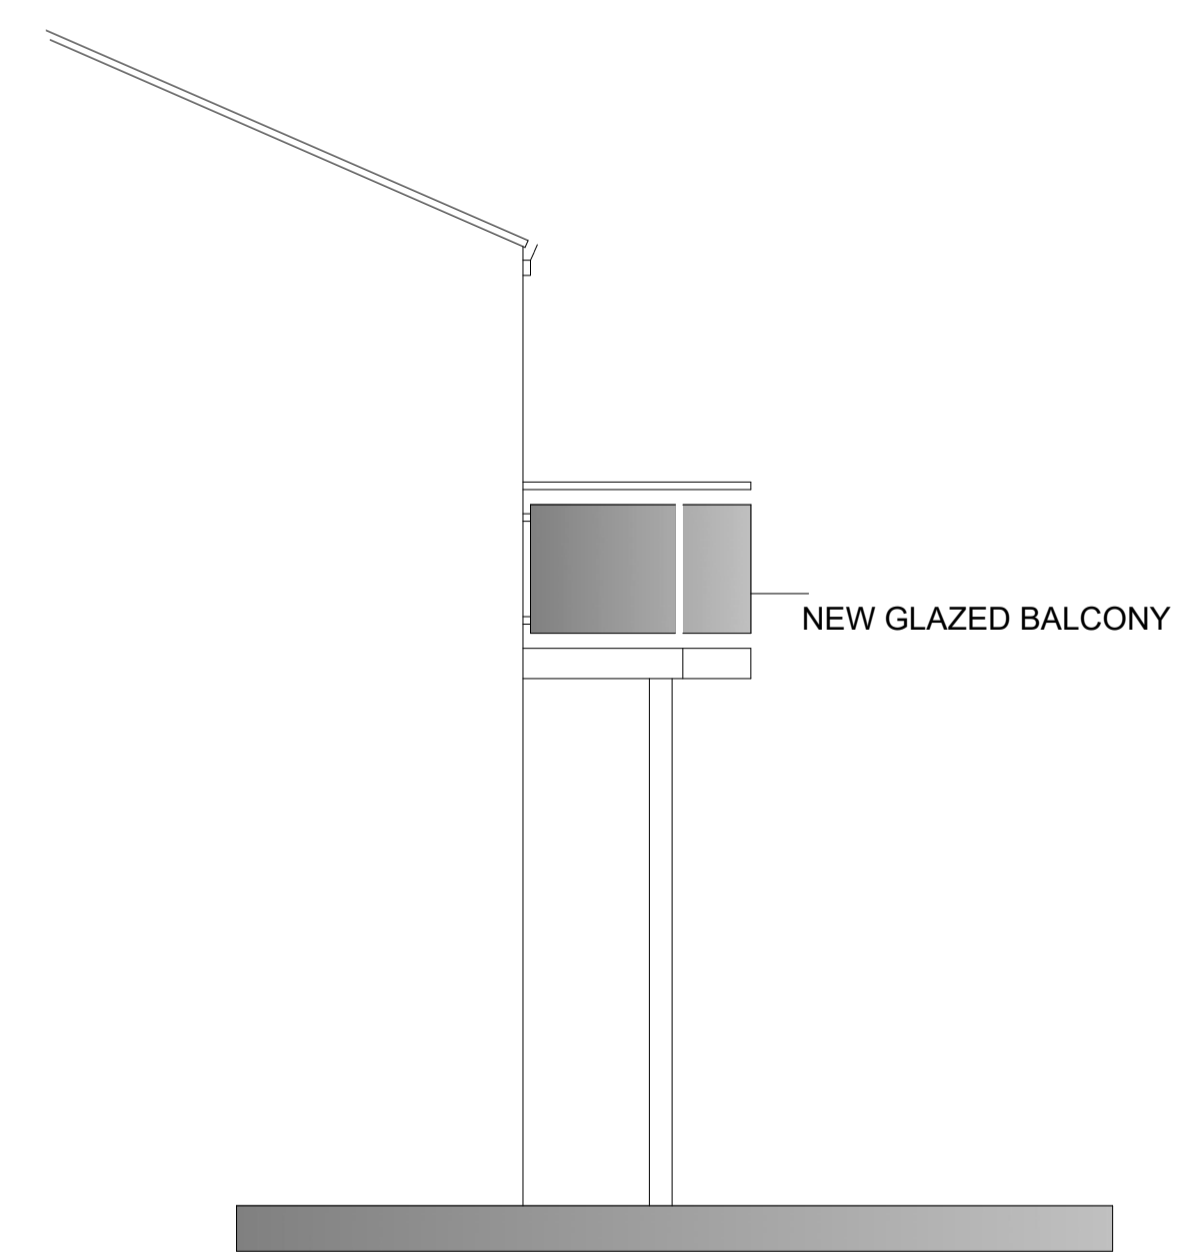

PROPOSED GABLE ELEVATION

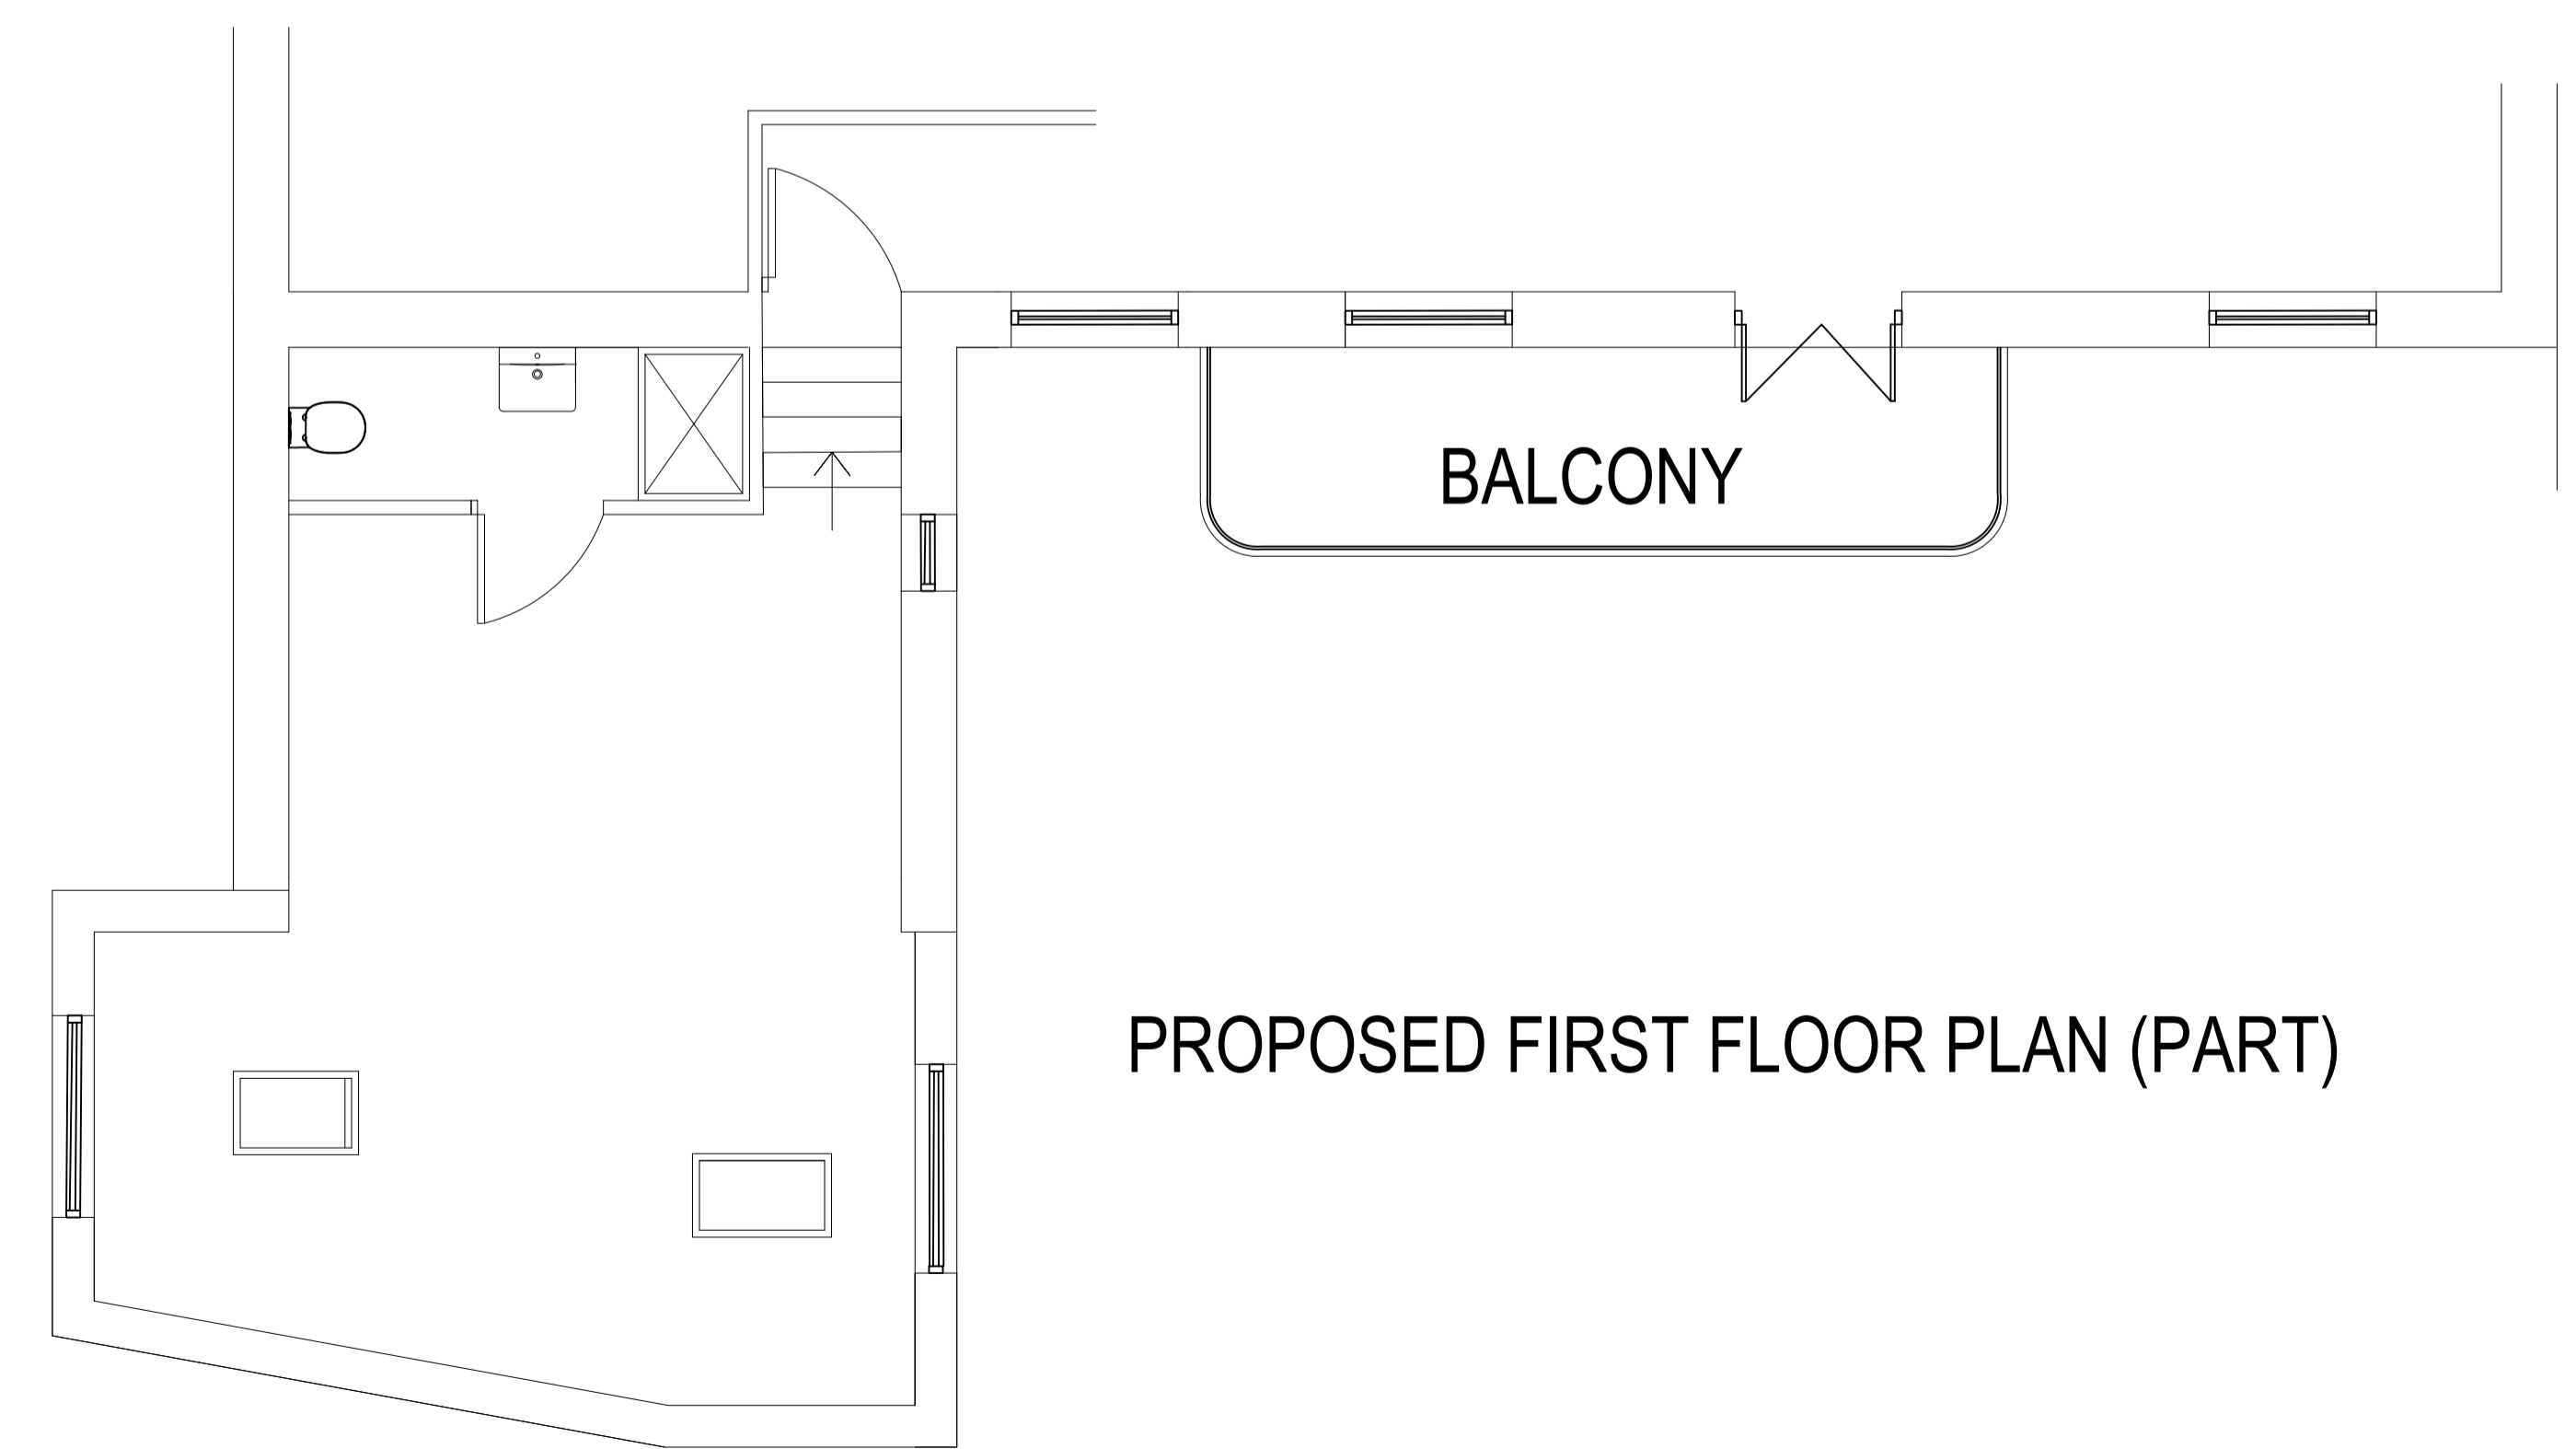

PROPOSED FIRST FLOOR PLAN (PART)



**NORTHERN
DESIGN**
(OLDHAM)
Chartered Architects

17 STATION LANE
GROTTON
OLDHAM,
OL14 5GF
TEL. 07753859616

CLIENT			
MR N HALL			
PROJECT			
PROPOSED REAR BALCONY (RETROSPECTIVE) 74 THE VILLAGE THURSTONLAND HUDDERSFIELD			
DRAWING TITLE			
PROPOSED PLANS AND ELEVATIONS			
Rev.	Notes	Date	Drawn
SCALE	1:50 @ A1	11.25	A.D.
PROJECT No.	DRAWING No.	Rev.	
2574	01		