




**Dyed and tumbled natural stone**  
From local merchants in Huddersfield.



**Brazilian blue slate**  
Blue/Grey Finish  
From Local merchants in Huddersfield.


Only figured dimensions should be used.  
Scaled dimensions should be checked with the Architect.  
This drawing together with the design, is the property and copyright of the Architect and must not be reproduced without written permission

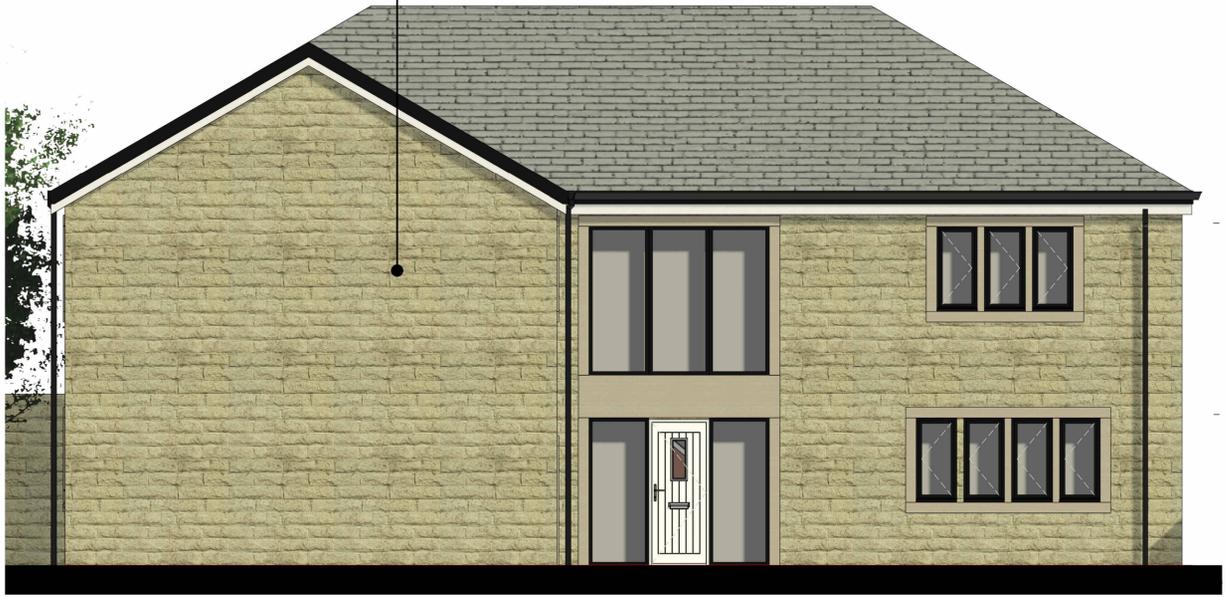

**P2 FRONT ELEVATION (NORTH)**  
1 : 50



**P2 SIDE ELEVATION 1 (EAST)**  
1 : 50

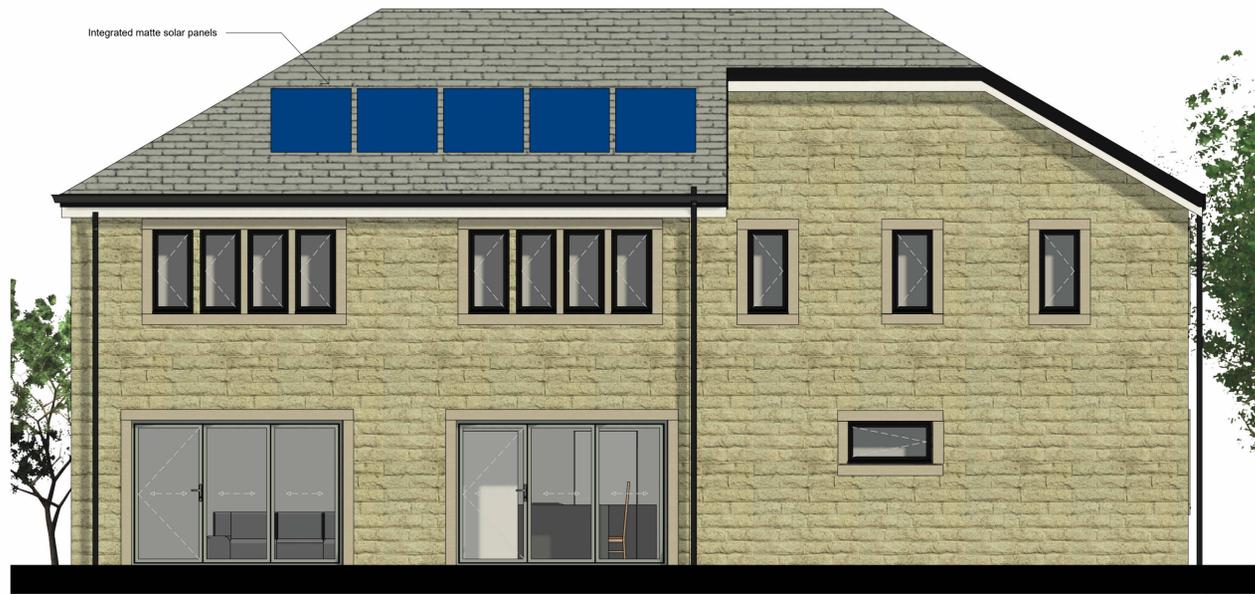

**P2 REAR ELEVATION (SOUTH)**  
1 : 50



**P2 SIDE ELEVATION 2 (WEST)**  
1 : 50

DO NOT SCALE OFF THIS DRAWING

**ACUMEN**  
Designers & Architects  
acumenarchitects.co.uk 01484 546 000  
Headrow House, Old Leeds Road, Huddersfield, Huddersfield HD1 1SG

Client: **TECHWILL LTD**  
Project: **198 BARNSELY RD, DENBY DALE HD8 8TS**

Project No: 1744 Drawing No: (100)15 Rev:

Description: **PLOT 2 Elevation Proposed Materials**

Scale: 1 : 50 @ A1 Date Drawn: MAY 25 Drawn By: AO Authorised By: JC

Purpose of Issue: Planning  Building Regs  Tender  Construction  Comment  Info