



Only figured dimensions should be used.
 Scaled dimensions should be checked with the Architect.
 This drawing together with the design, is the property and copyright
 of the Architect and must not be reproduced without written
 permission

TOTAL SITE AREA:
808.780 m²

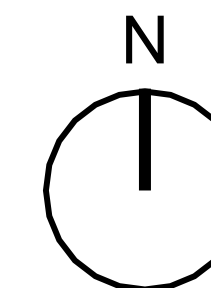

1 Site Plan - Sty Mount
 1 : 200

 

Rev No.	Description	Drawn	Date
DO NOT SCALE OFF THIS DRAWING			
			
Client Flourish			
Project Site Plan			
Description Sty Mount, Long Causeway			
Drawing No 2501- A-102		Rev No	
Scale 1 : 200 @ A1	Date Drawn 11/29/25	Drawn By JA	Authorised By JA
Purpose of Issue <input type="radio"/> Planning <input type="radio"/> Building Regs <input type="radio"/> Tender <input type="radio"/> Construction <input type="radio"/> Comment <input checked="" type="radio"/> Info			