


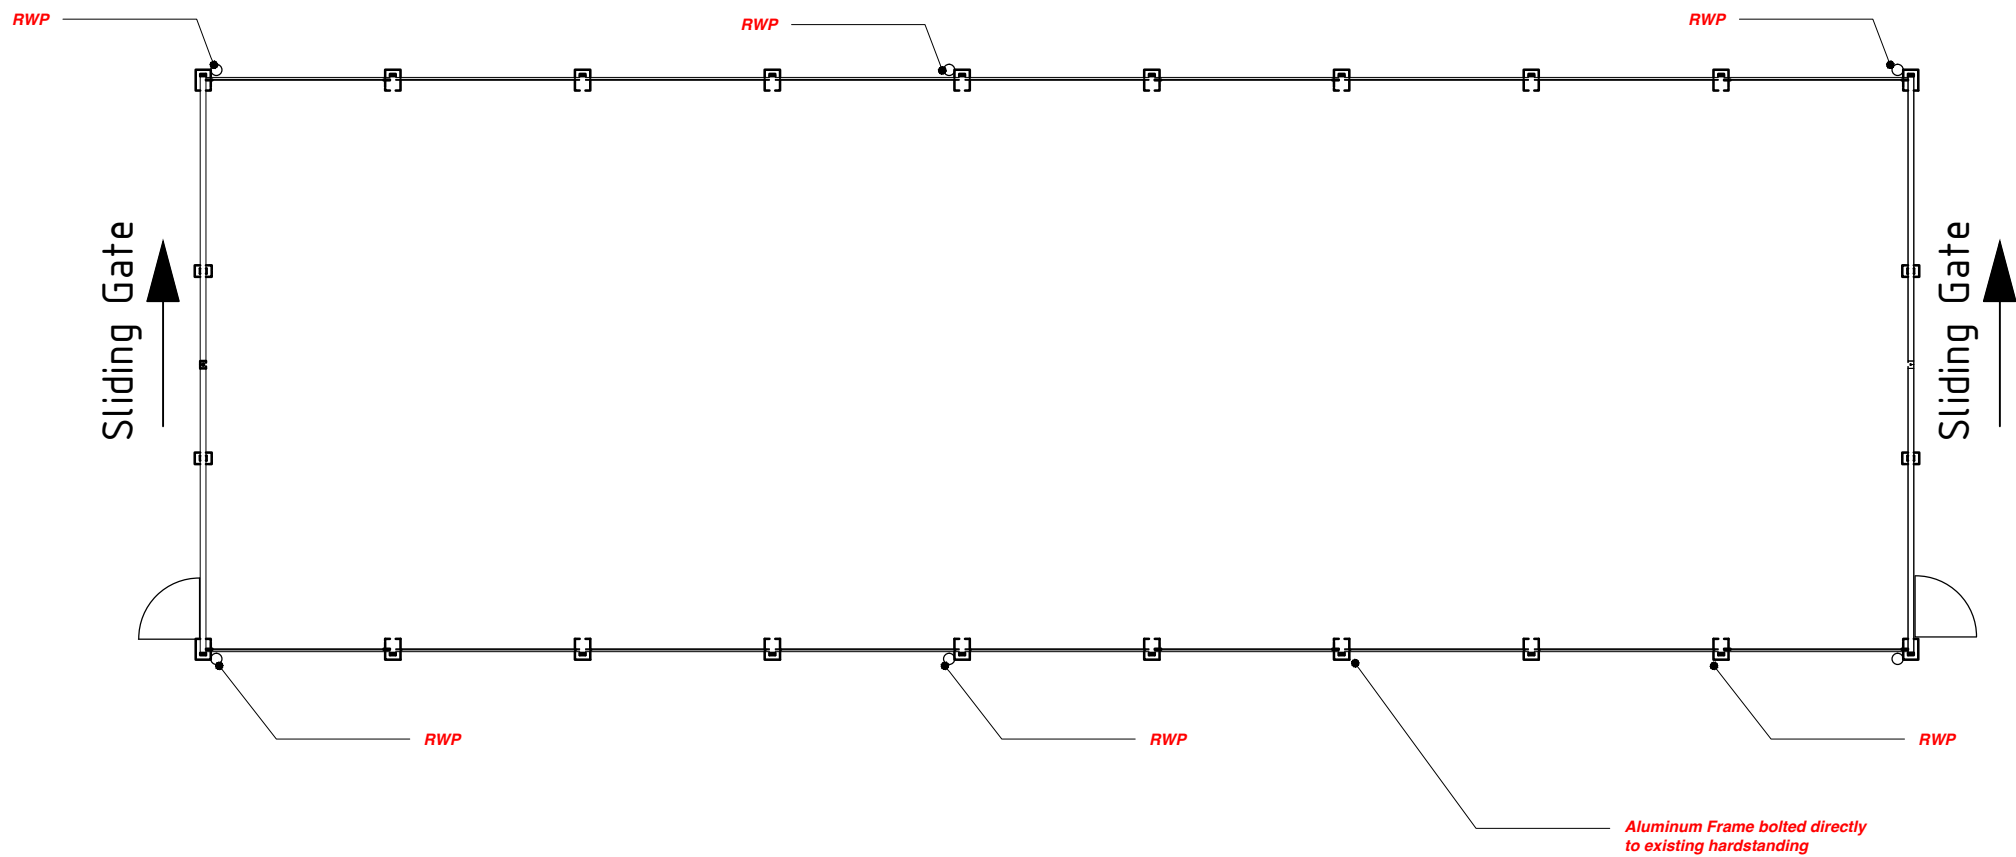

Proposed Floor Plan
Scale 1:200 @ A3

Project: HB Foods
Title: Proposed Floor Plan

Drg No: P-10
Scale: 1:200 @ A3
Date: Oct 2025

Rev: -
Status: Planning



info@re-dsn.com

0 5 10 15 M

The contractor or manufacturer is responsible for checking all dimensions and querying any discrepancies.