



Notes

Do not scale from drawing, use figured dimensions only.
 All dimensions must be checked and verified on site prior to commencement of work and Architect to be notified of any discrepancies.
 This drawing is intended to permit overall scheme proposals only and cannot be used for construction purposes without further information.

Rev	Description	Drawn	Date
•	Drawing created.	EB	17.11.25
A	Chimney added and porch updated following client feedback.	EB	19.11.25

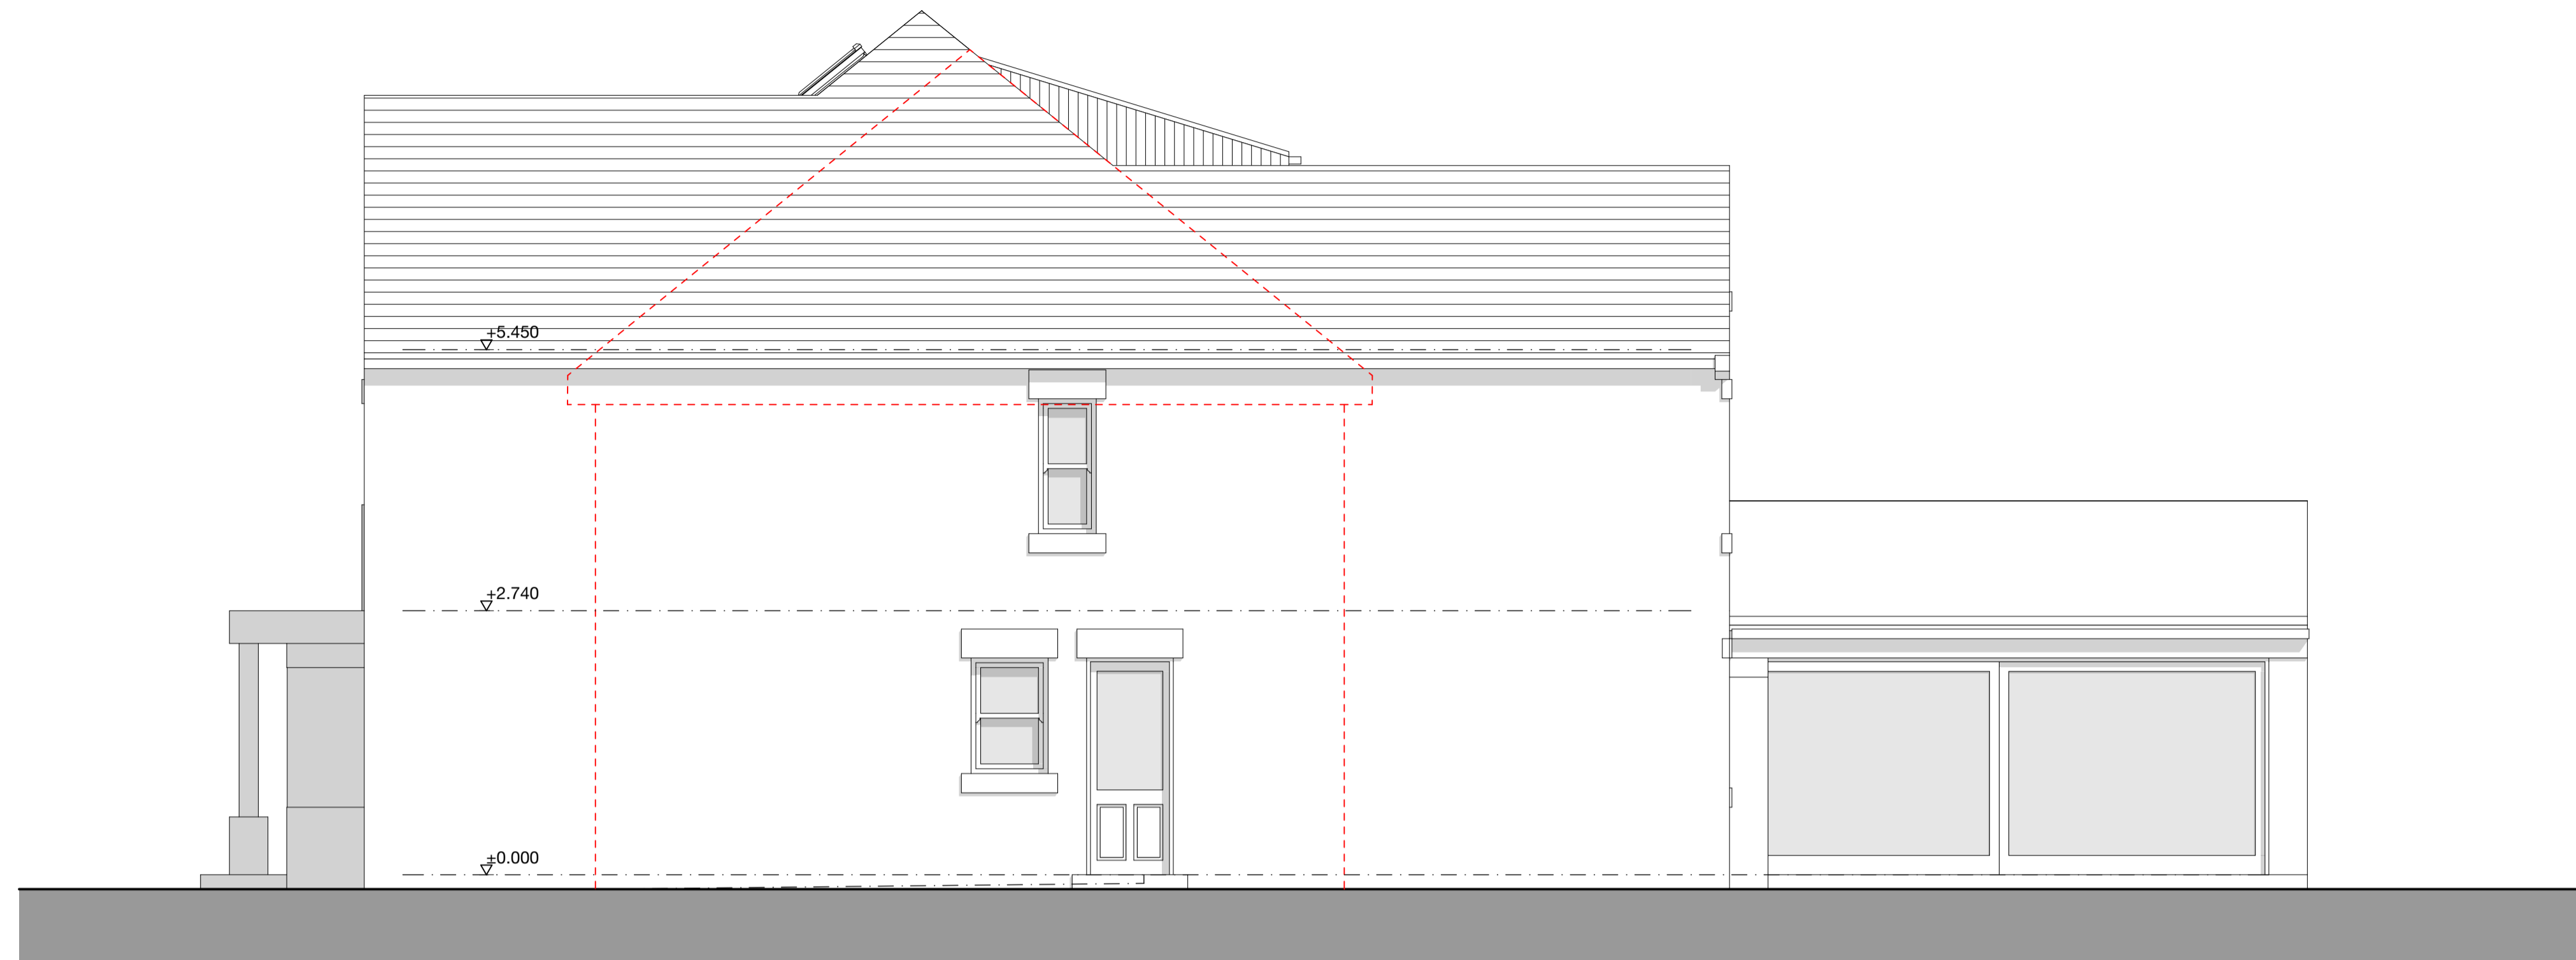

Proposed East Elevation - 1:50

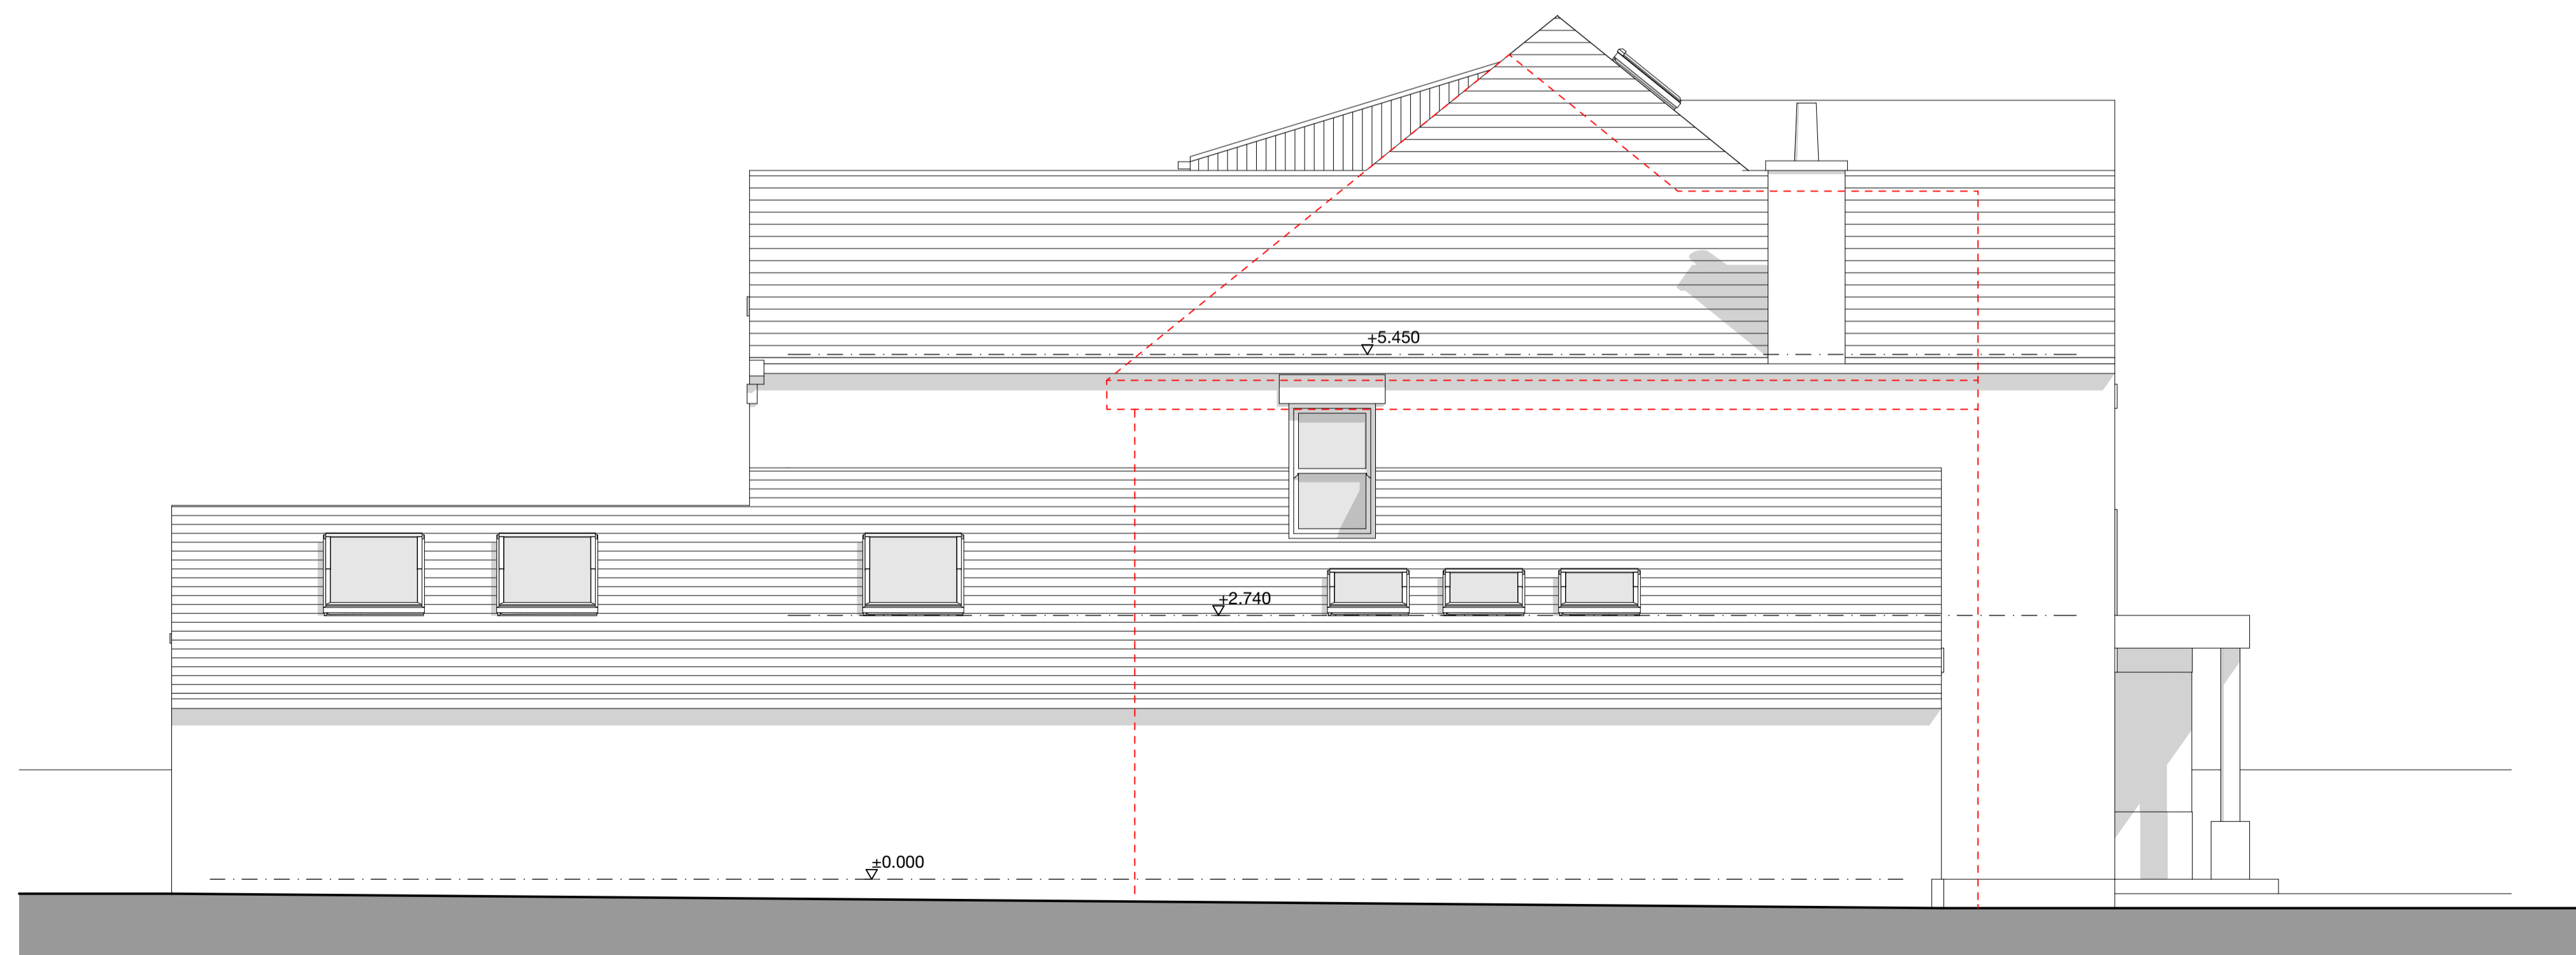

Proposed West Elevation - 1:50

Key:

--- = Existing House



Client
Idris Mitha Patel

Site Address
 68 Oxford Road, Dewsbury,
 WF13 4EH

Project Description
 Internal Alteration and Extension

Status
 Planning

Date
 November 2025

Drawn
 EB

Checked
 •

Drawing
**Proposed East & West
 Elevation**

Scale @ A1
 1:50

Drawing No.
 3665 (0-) 08

Revision
 A

ONE17
 DESIGN

THE DYEHOUSE, ARMITAGE BRIDGE
 HUDDERSFIELD, WEST YORKS HD4 7PD
 T 01484 448000 E SOLUTIONS@ONE17DESIGN.COM

ONE17DESIGN.COM