


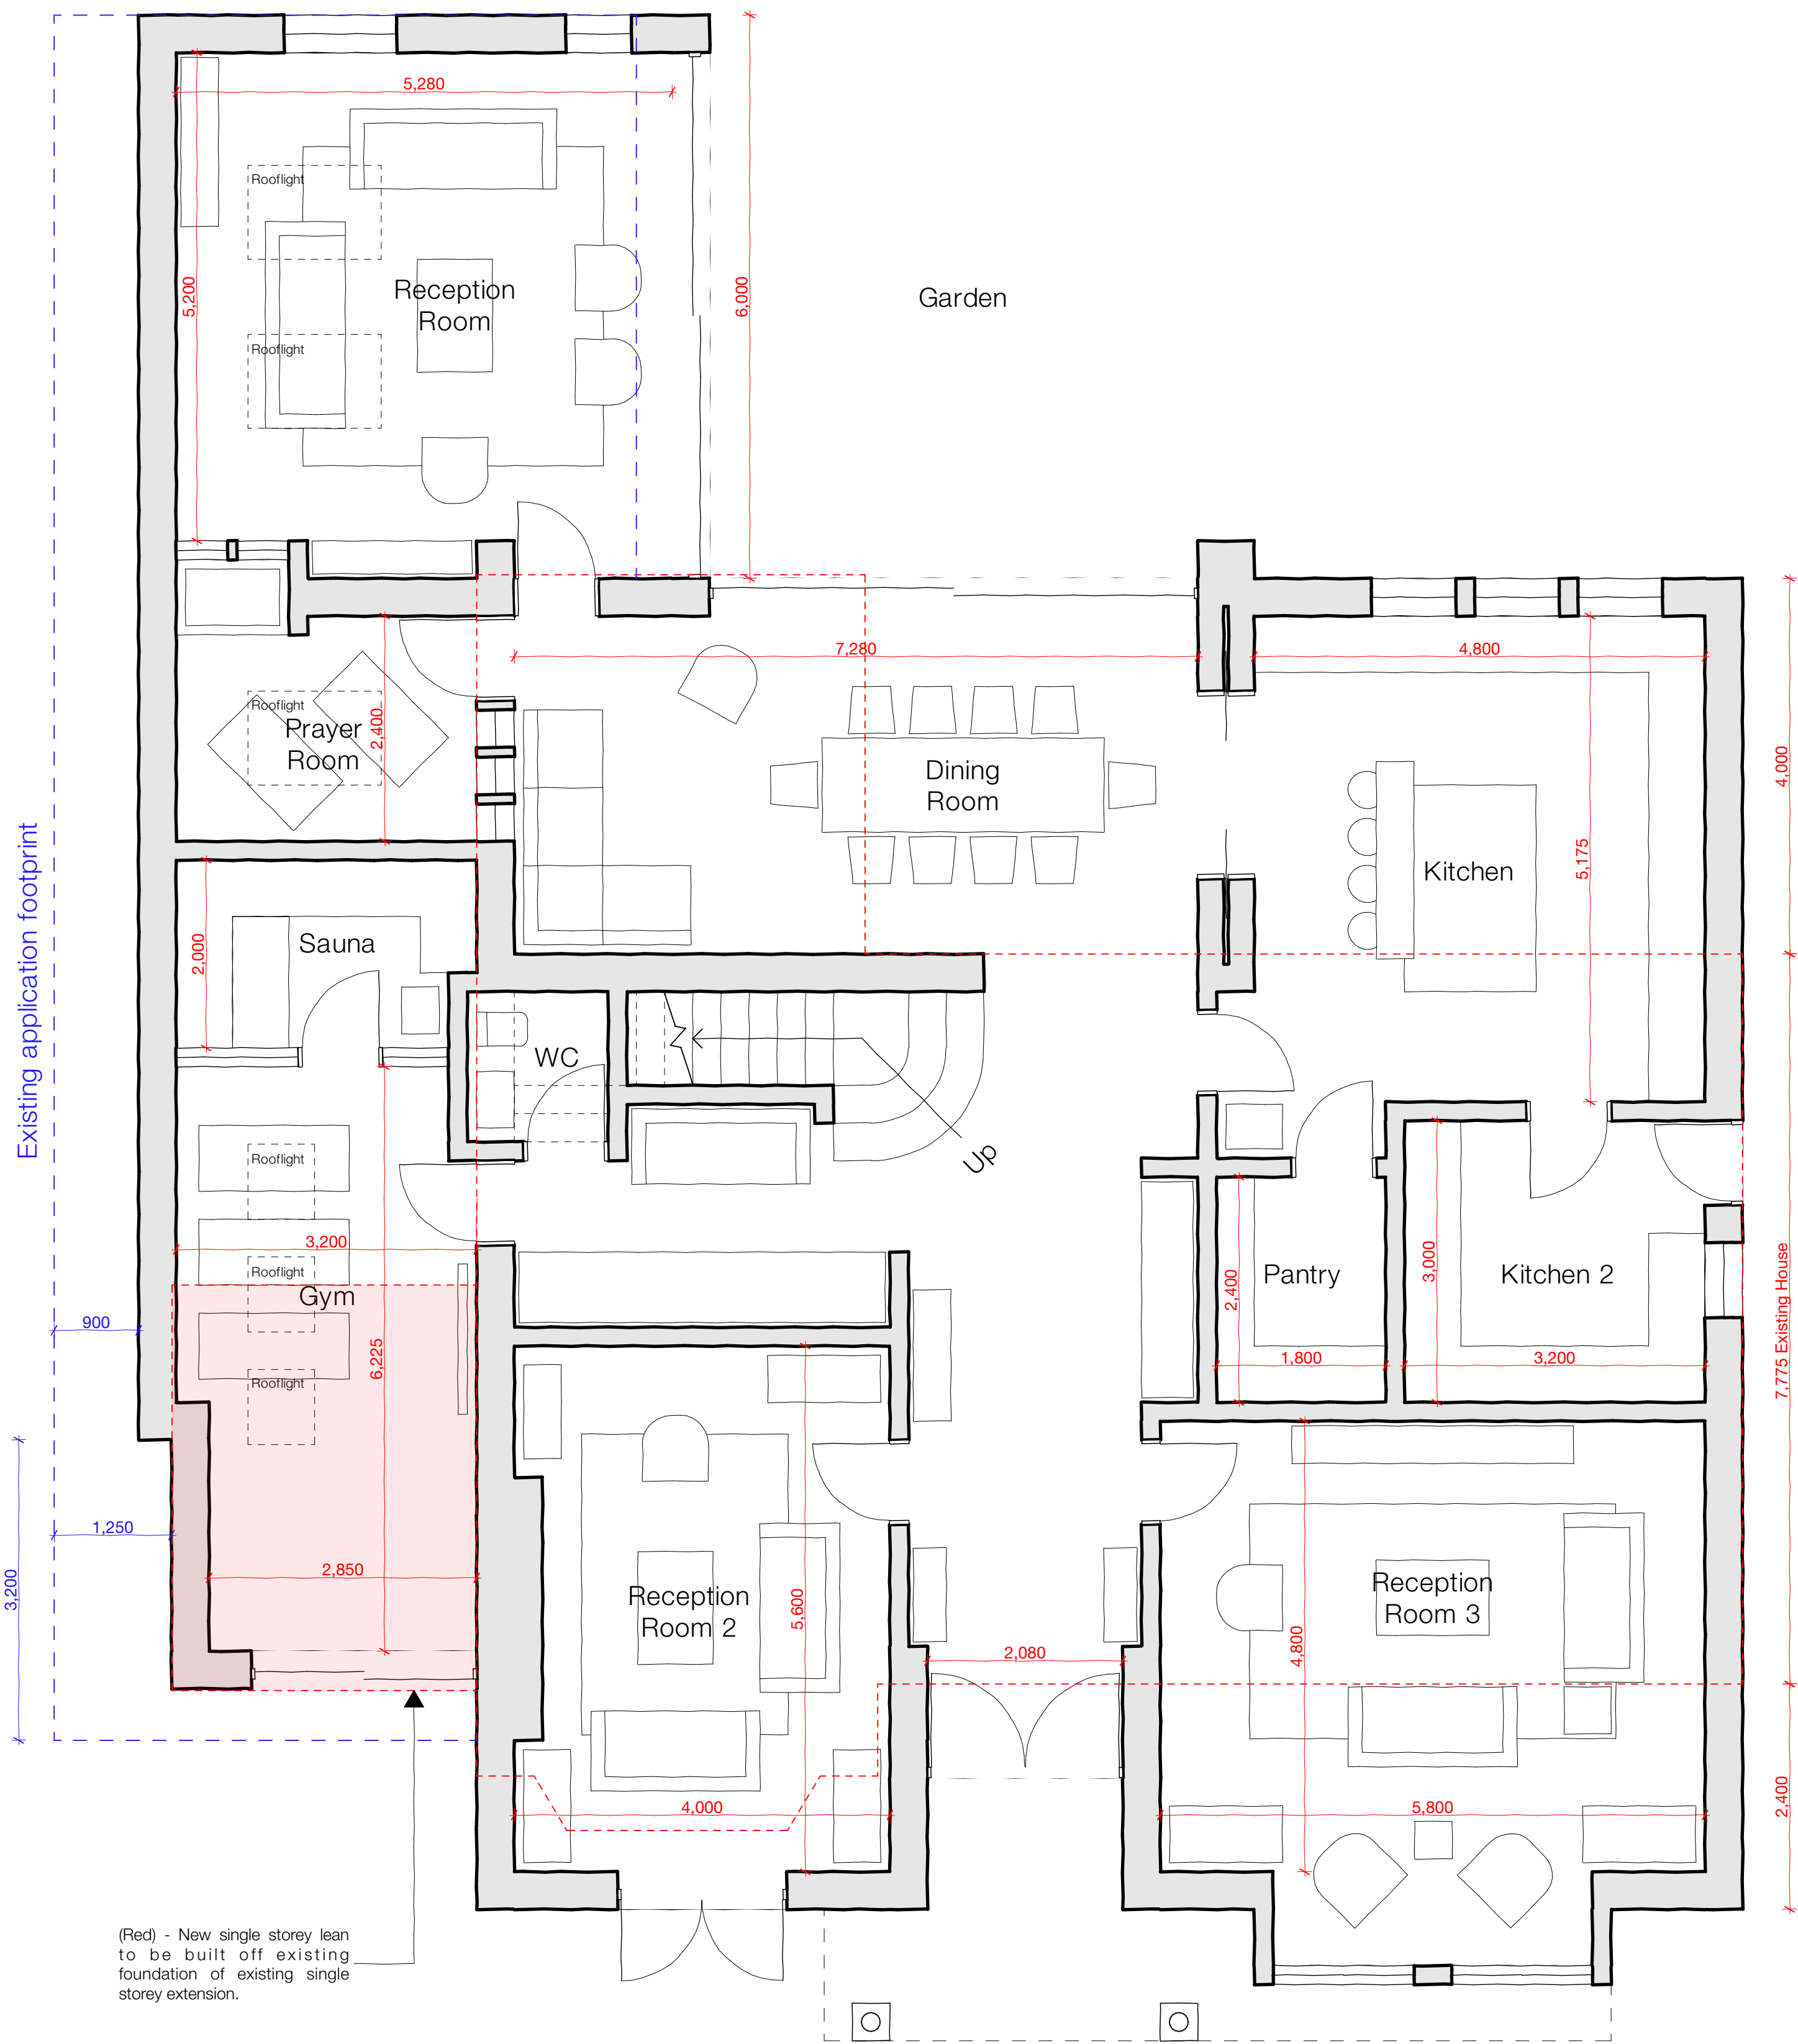

Proposed Ground Floor Plan - 1:50


Notes

Do not scale from drawing, use figured dimensions only.
All dimensions must be checked and verified on site prior to commencement of work and Architect to be notified of any discrepancies.
This drawing is intended to permit overall scheme proposals only and cannot be used for construction purposes without further information.

Rev	Description	Drawn	Date
•	Drawing created.	EB	17.11.25
A	Amendments of south porch and bay window following client feedback.	EB	19.11.25
B	Single storey lean to amended following planning feedback.	EB	05.05.26
C	Lean-to side extension highlighted to be built off existing foundations.	MJN	22.05.26

Key:

--- = Existing House

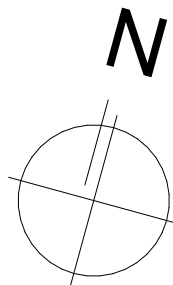

Scale 1:50
0 1500 3000mm

Client
Idris Mitha Patel

Site Address
68 Oxford Road, Dewsbury,
WF13 4EH

Project Description
Internal Alteration and Extension

Status
Planning

Date
November 2025

Drawn
EB

Checked
•

Drawing
Proposed Ground Floor Plan

Scale @ A1
1:50

Drawing No.
3665 (0-) 04

Revision
C

ONE17
DESIGN

THE DYEHOUSE, ARMITAGE BRIDGE
HUDDERSFIELD, WEST YORKS HD4 7PD
T 01484 668000 E SOLUTIONS@ONE17DESIGN.COM

ONE17DESIGN.COM