



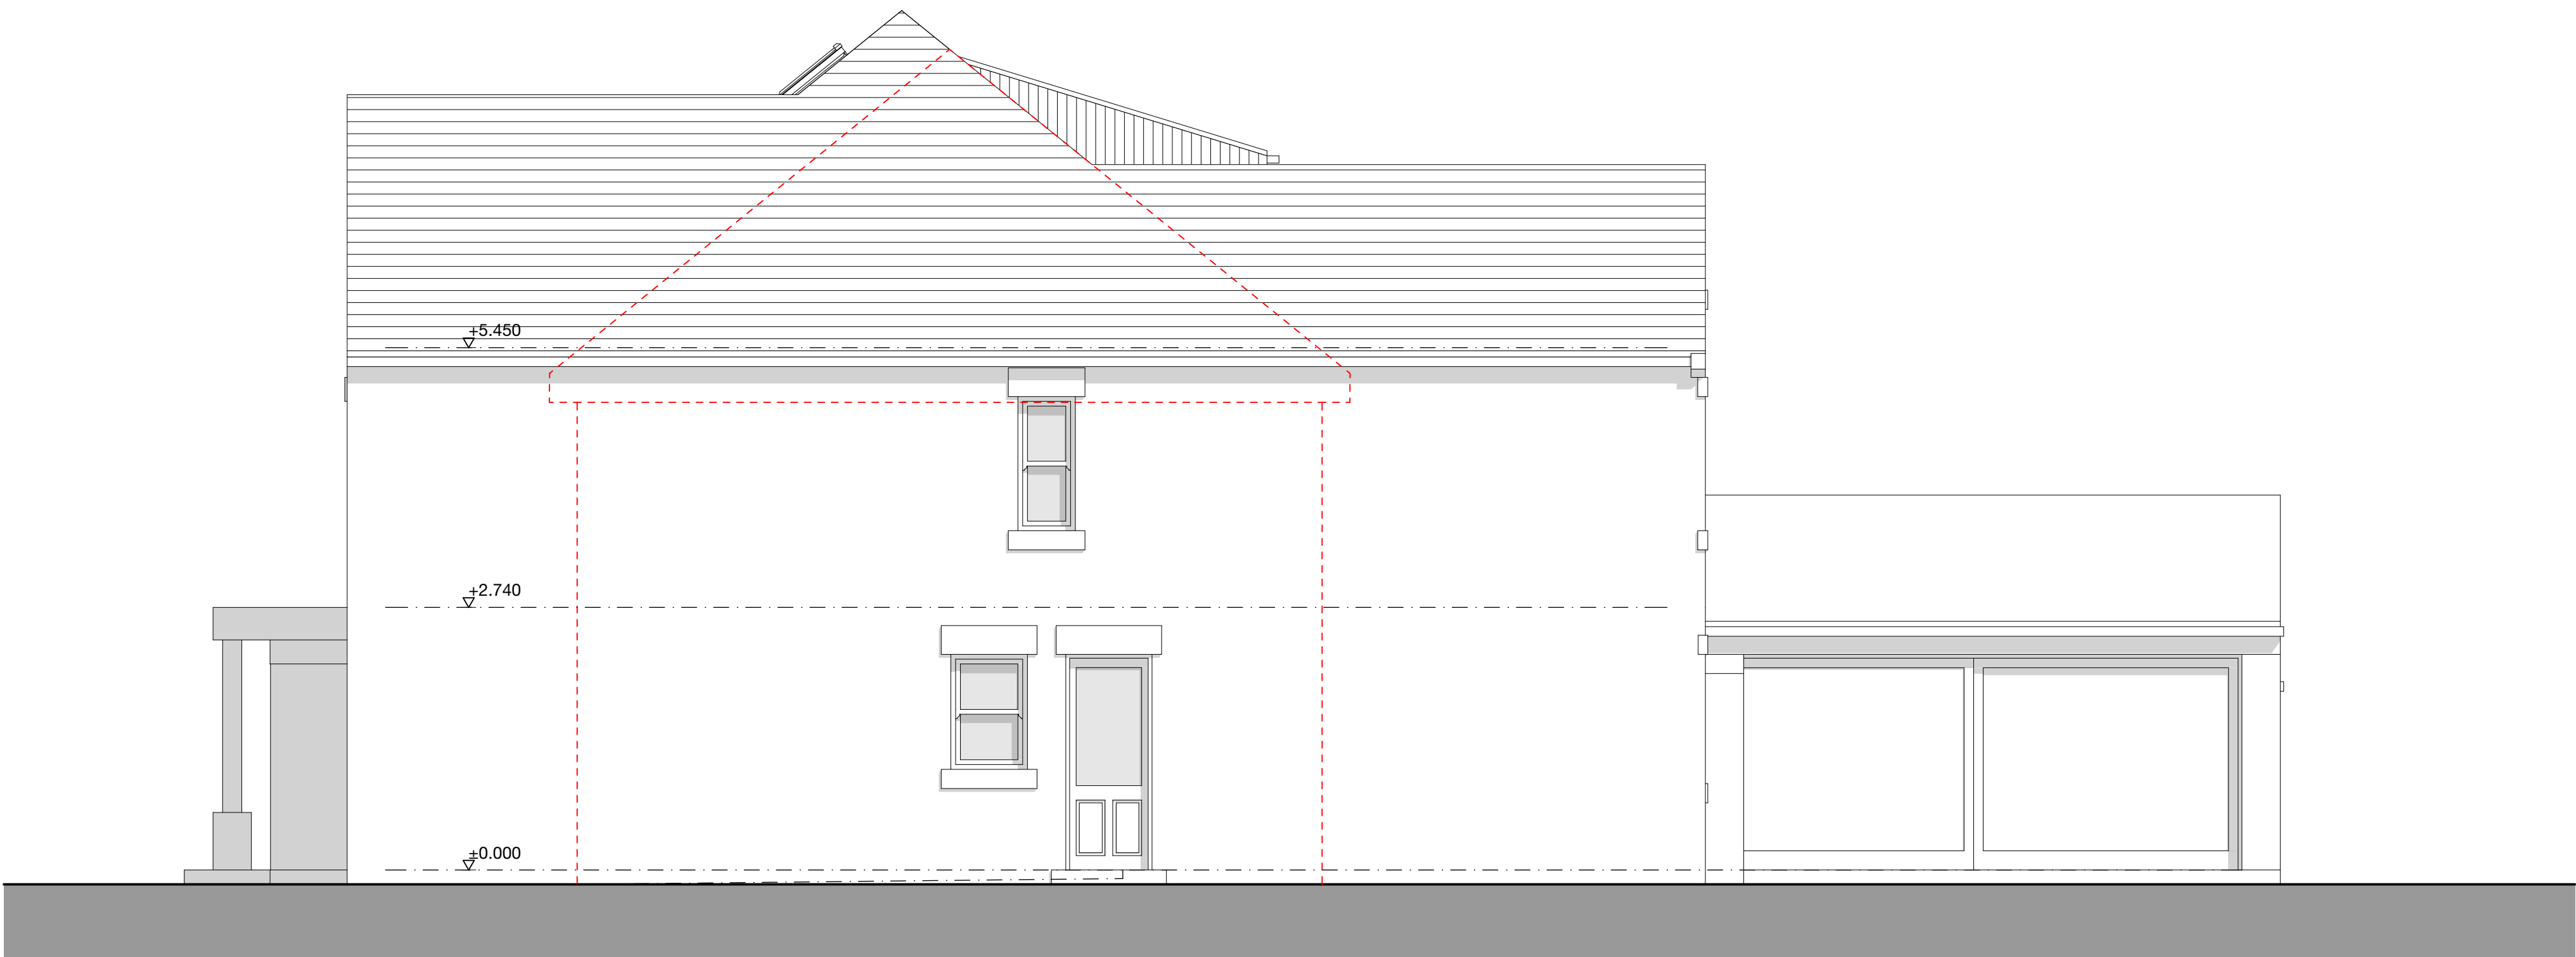

Proposed East Elevation - 1:50

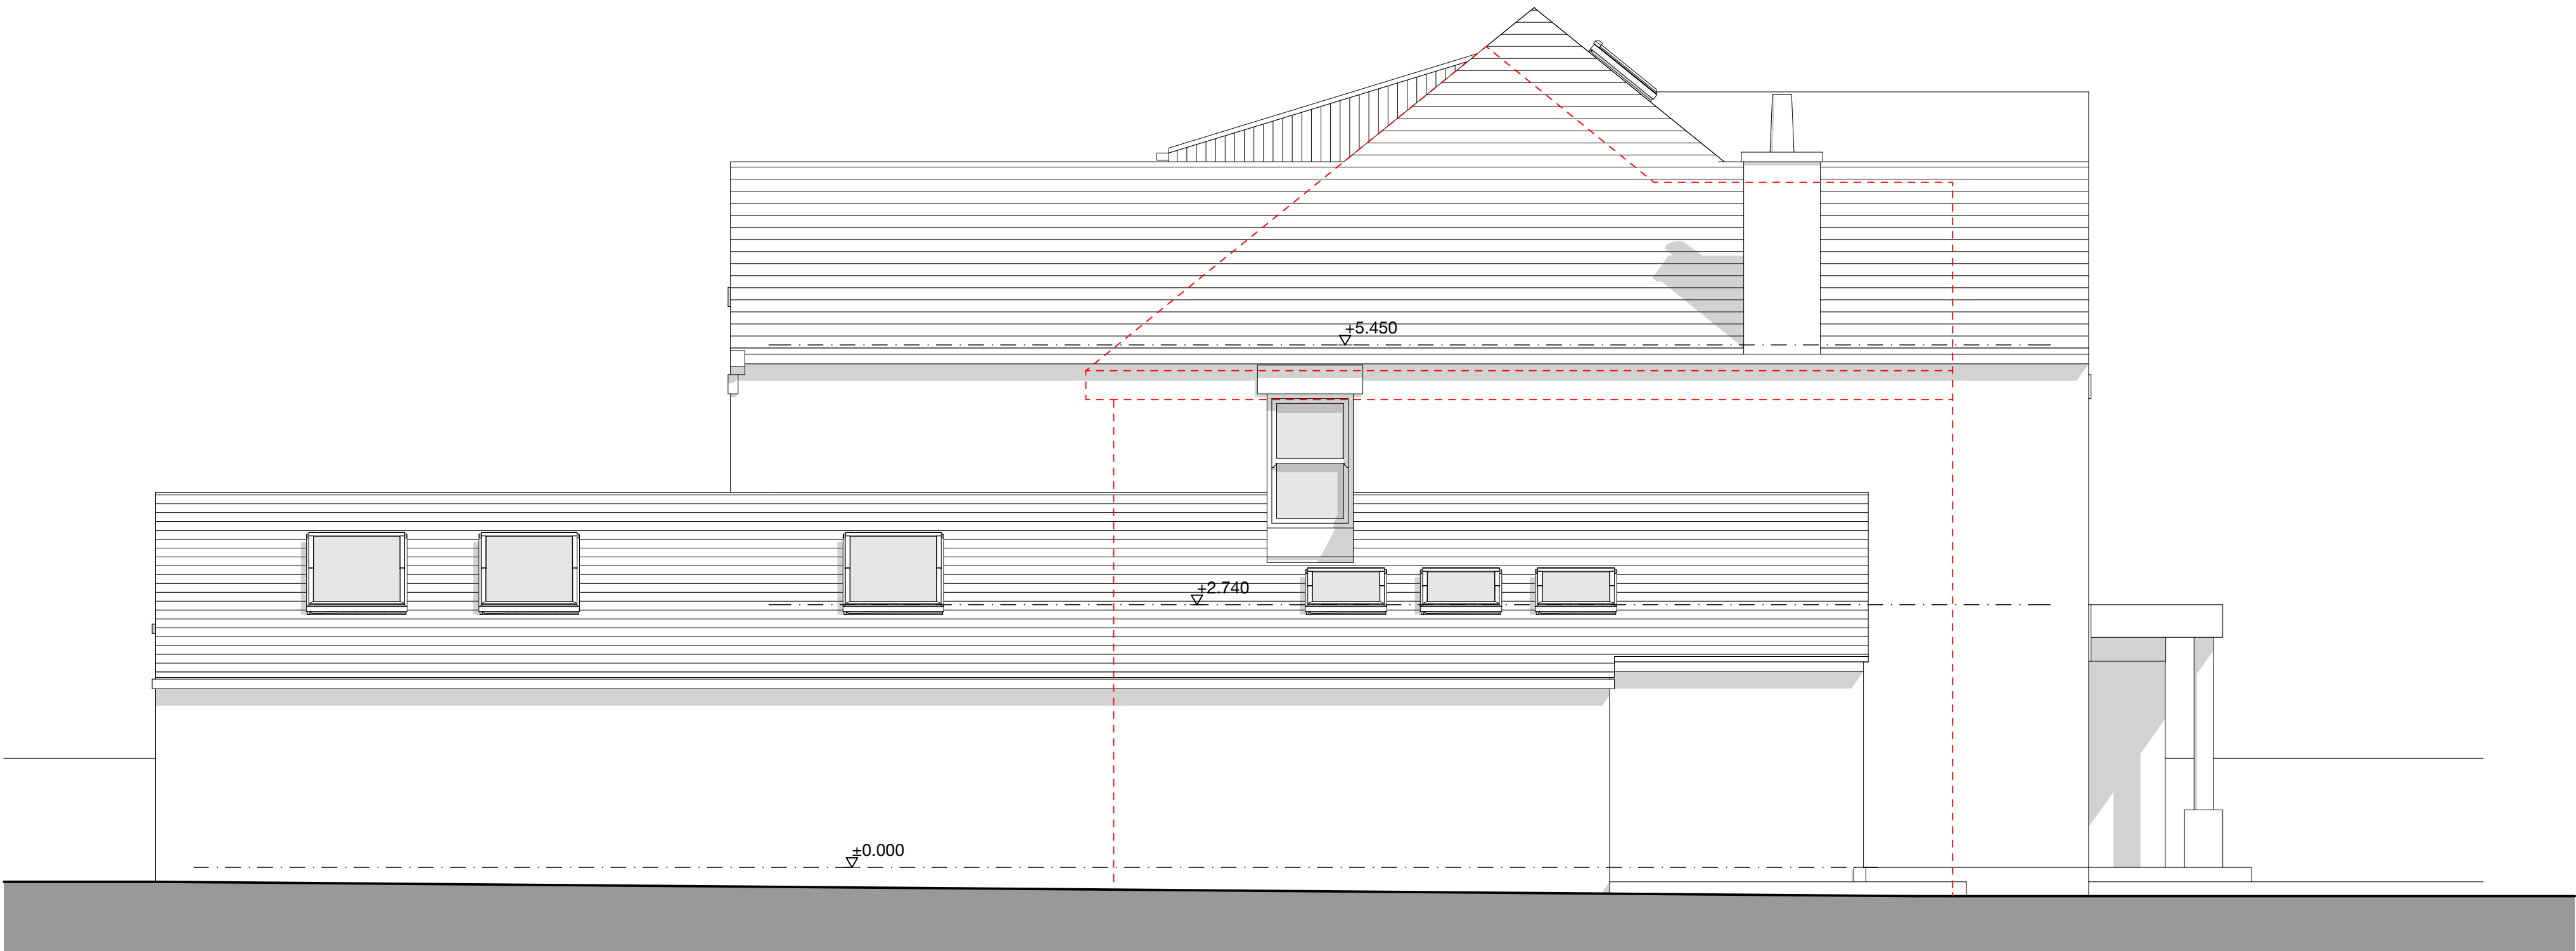

Proposed West Elevation - 1:50

Notes

Do not scale from drawing, use figured dimensions only.
All dimensions must be checked and verified on site prior to commencement of work and Architect to be notified of any discrepancies.
This drawing is intended to permit overall scheme proposals only and cannot be used for construction purposes without further information.

Rev	Description	Drawn	Date
•	Drawing created.	EB	17.11.25
A	Chimney added and porch updated following client feedback.	EB	19.11.25
B	Single storey lean to amended following planning feedback.	EB	05.05.26
C	Lean-to side extension profile revised	MJN	22.05.26

Key:

--- = Existing House

Scale 1:50
0 1500 3000mm

Client Idris Mitha Patel		
Site Address 68 Oxford Road, Dewsbury, WF13 4EH		
Project Description Internal Alteration and Extension		
Status Planning		
Date November 2025	Drawn EB	Checked •
Drawing Proposed East & West Elevation	Scale @ A1 1:50	
Drawing No. 3665 (0-) 08	Revision C	

ONE17
DESIGN

THE DYEHOUSE, ARMITAGE BRIDGE
HUDDERSFIELD, WEST YORKS HD4 7PD
T 01484 668000 E SOLUTIONS@ONE17DESIGN.COM

ONE17DESIGN.COM