



SCALE 1:100

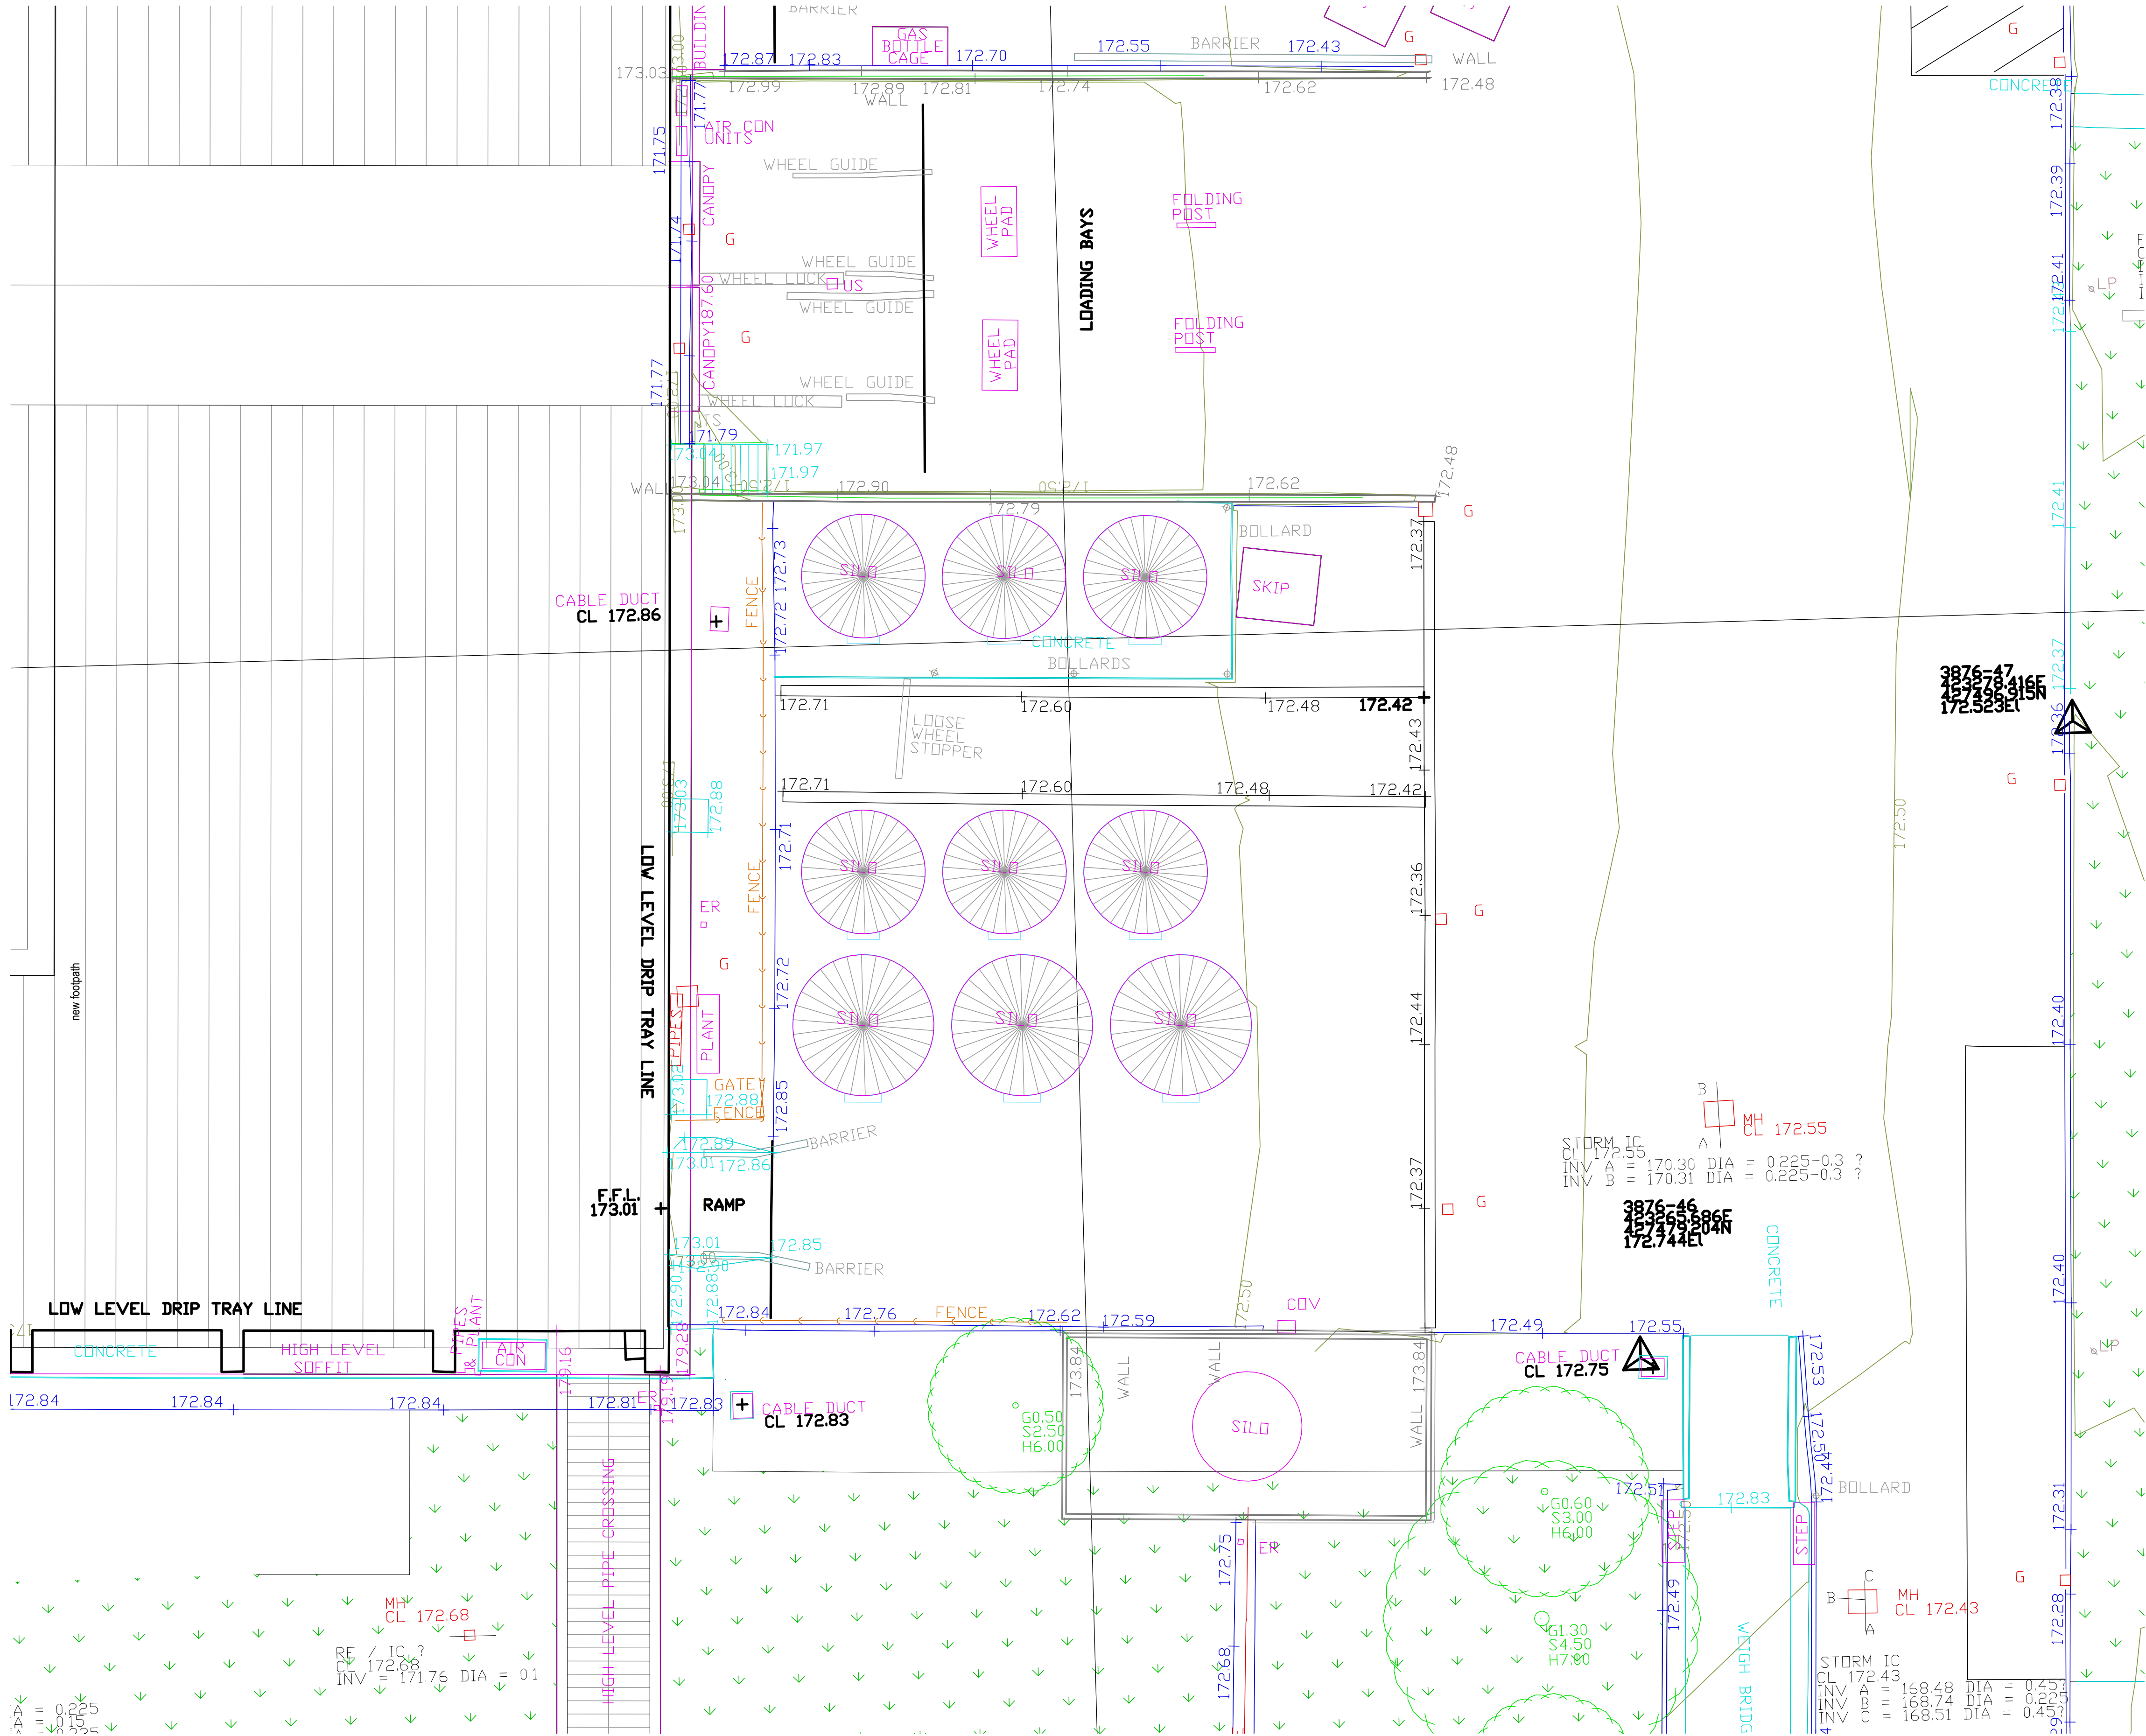

SITE PLAN AS PROPOSED - 1:100

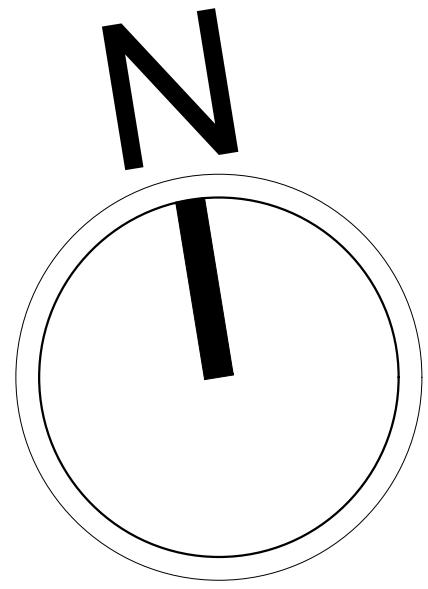

F01 revision preliminary issue for comment note 17.11.25 date



client name
MARS Petcare and Treats - Birstall

project name
Project Silo

drawing title
Site Plan as Existing

drawing status
Planning

scale drawn by chkd by status code
1:100 @ A1 HB HB S3

project-originator-zone-level-type-number revision
2876-DTA-XX-XX-DR-A-0350 F01

This document and its design content is copyright ©. It shall be read in conjunction with all other associated project information including models, specifications, schedules and related consultants documents. Scale as noted on drawings. All dimensions to be checked on site. Immediately report any discrepancies, errors or omissions on this document to DT Architects.

