




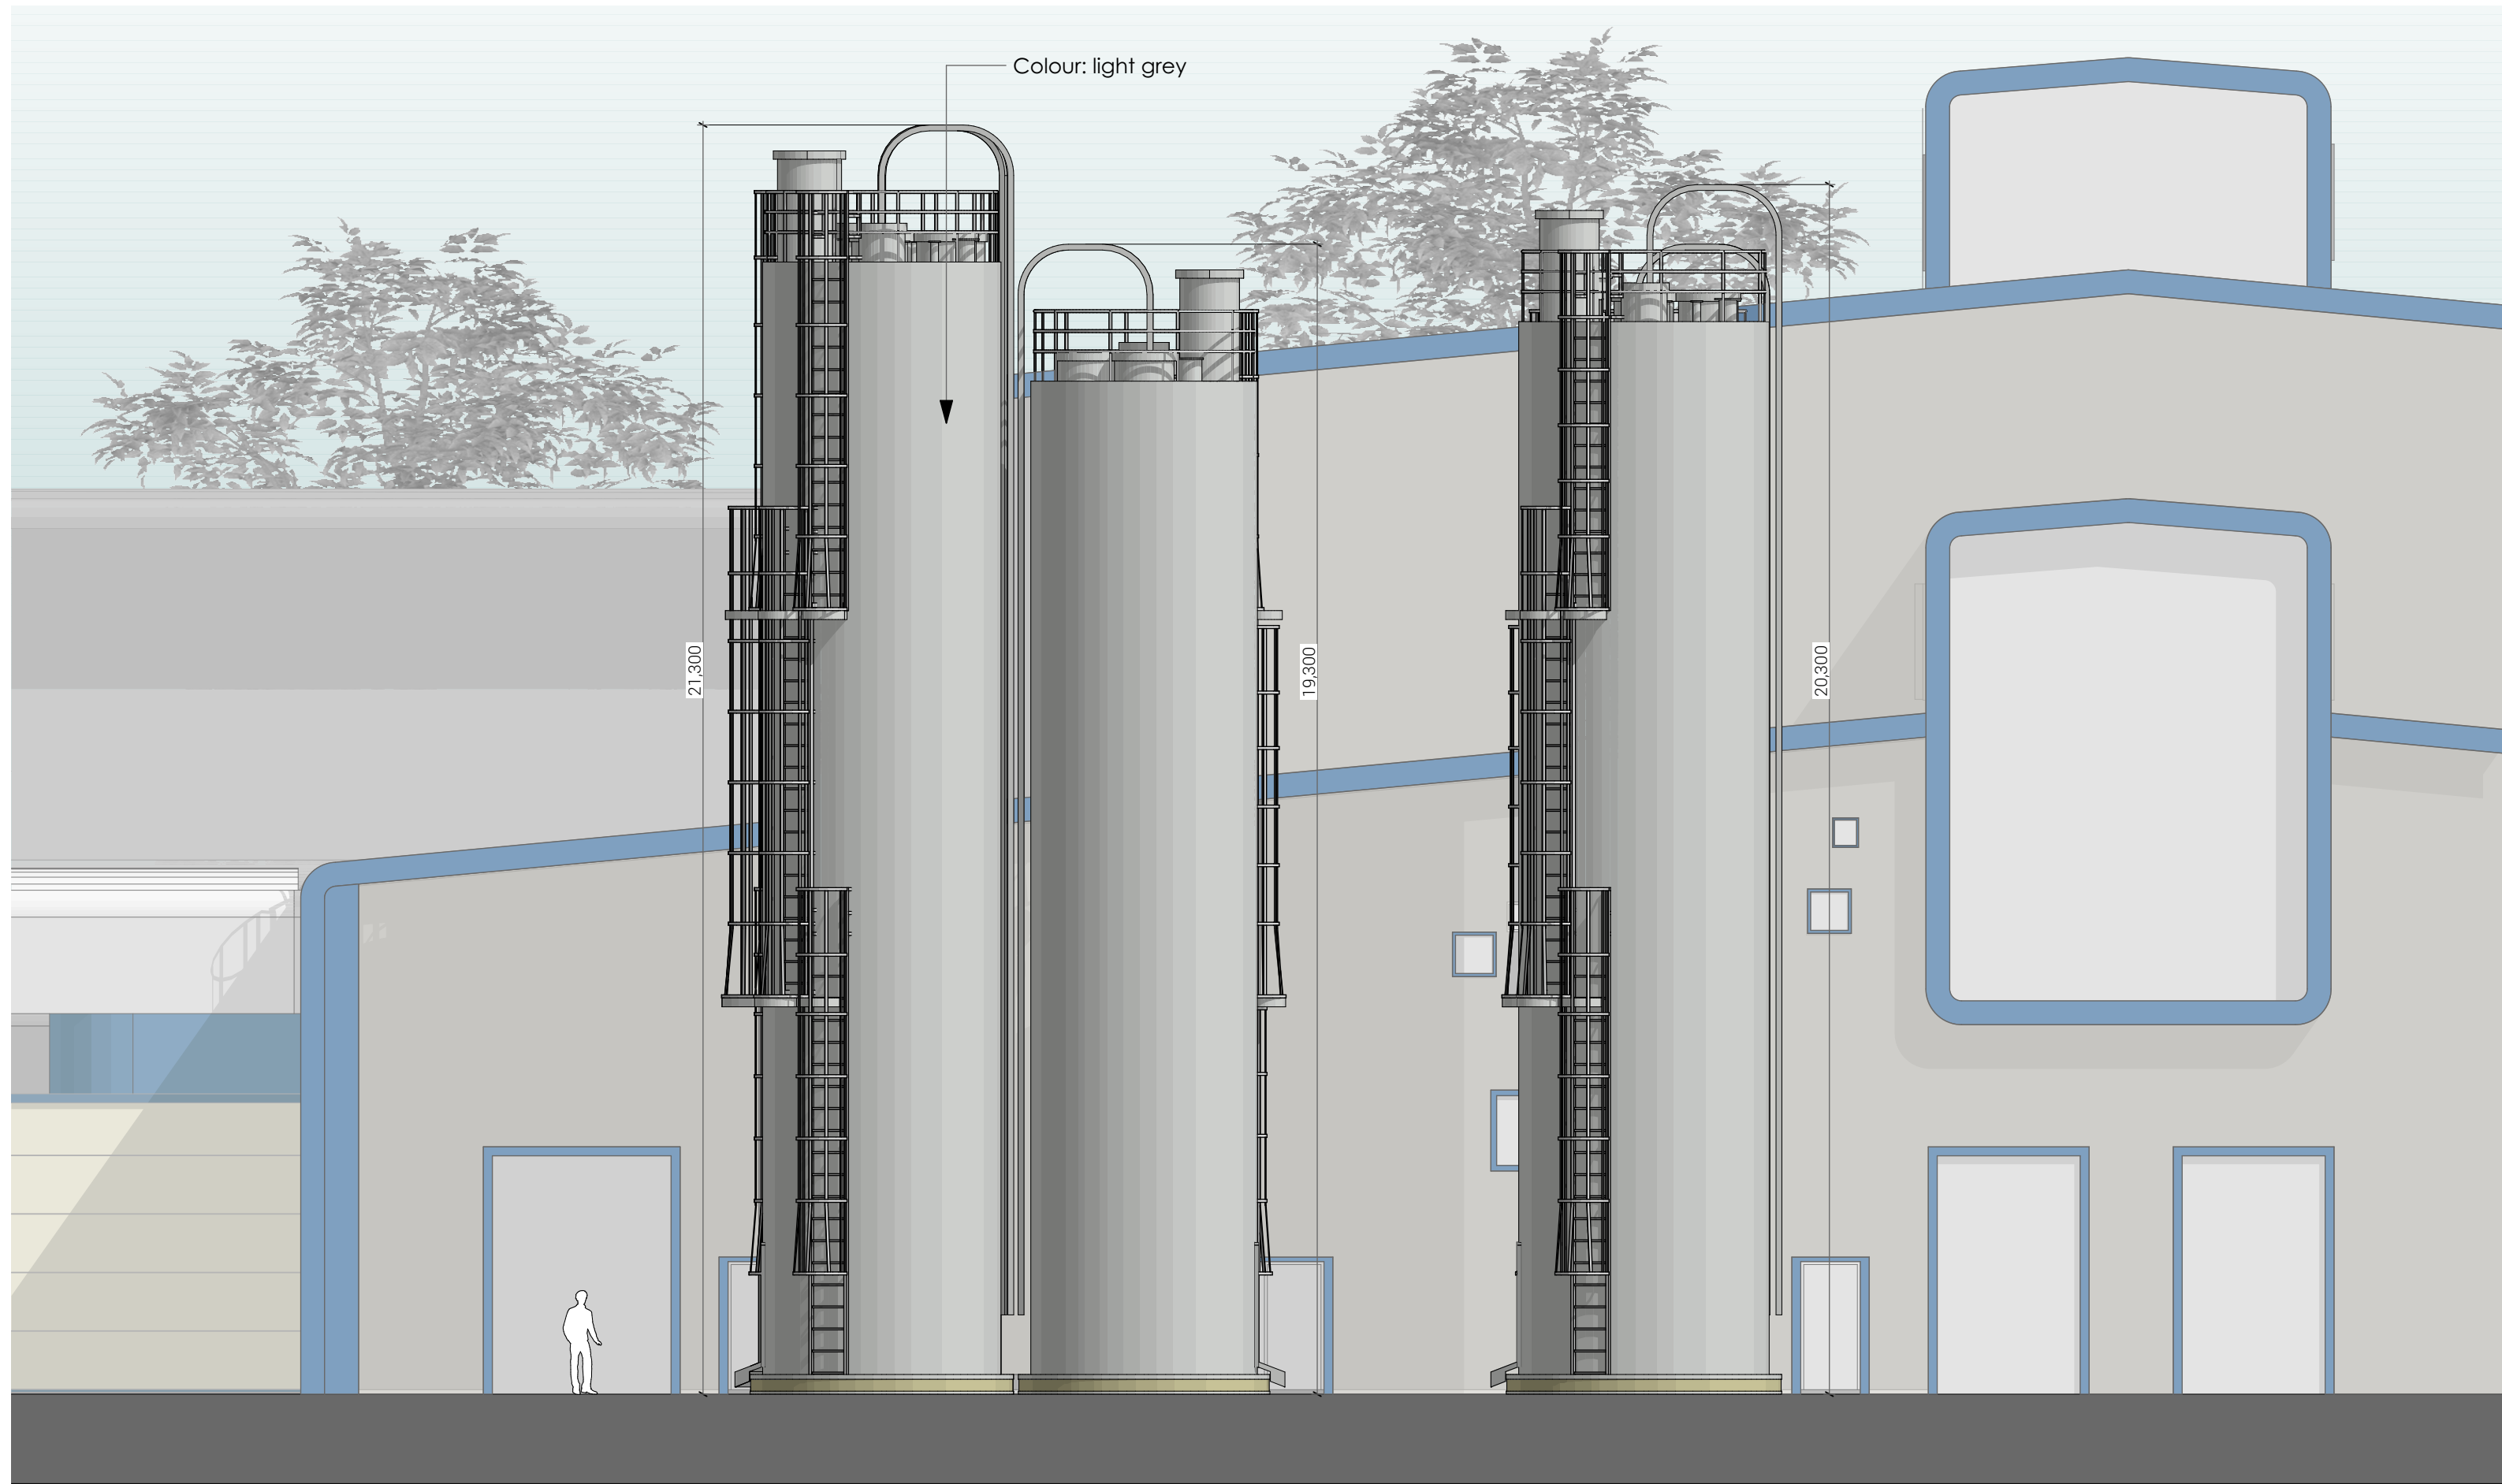

EAST ELEVATION AS PROPOSED - SCALE 1:100

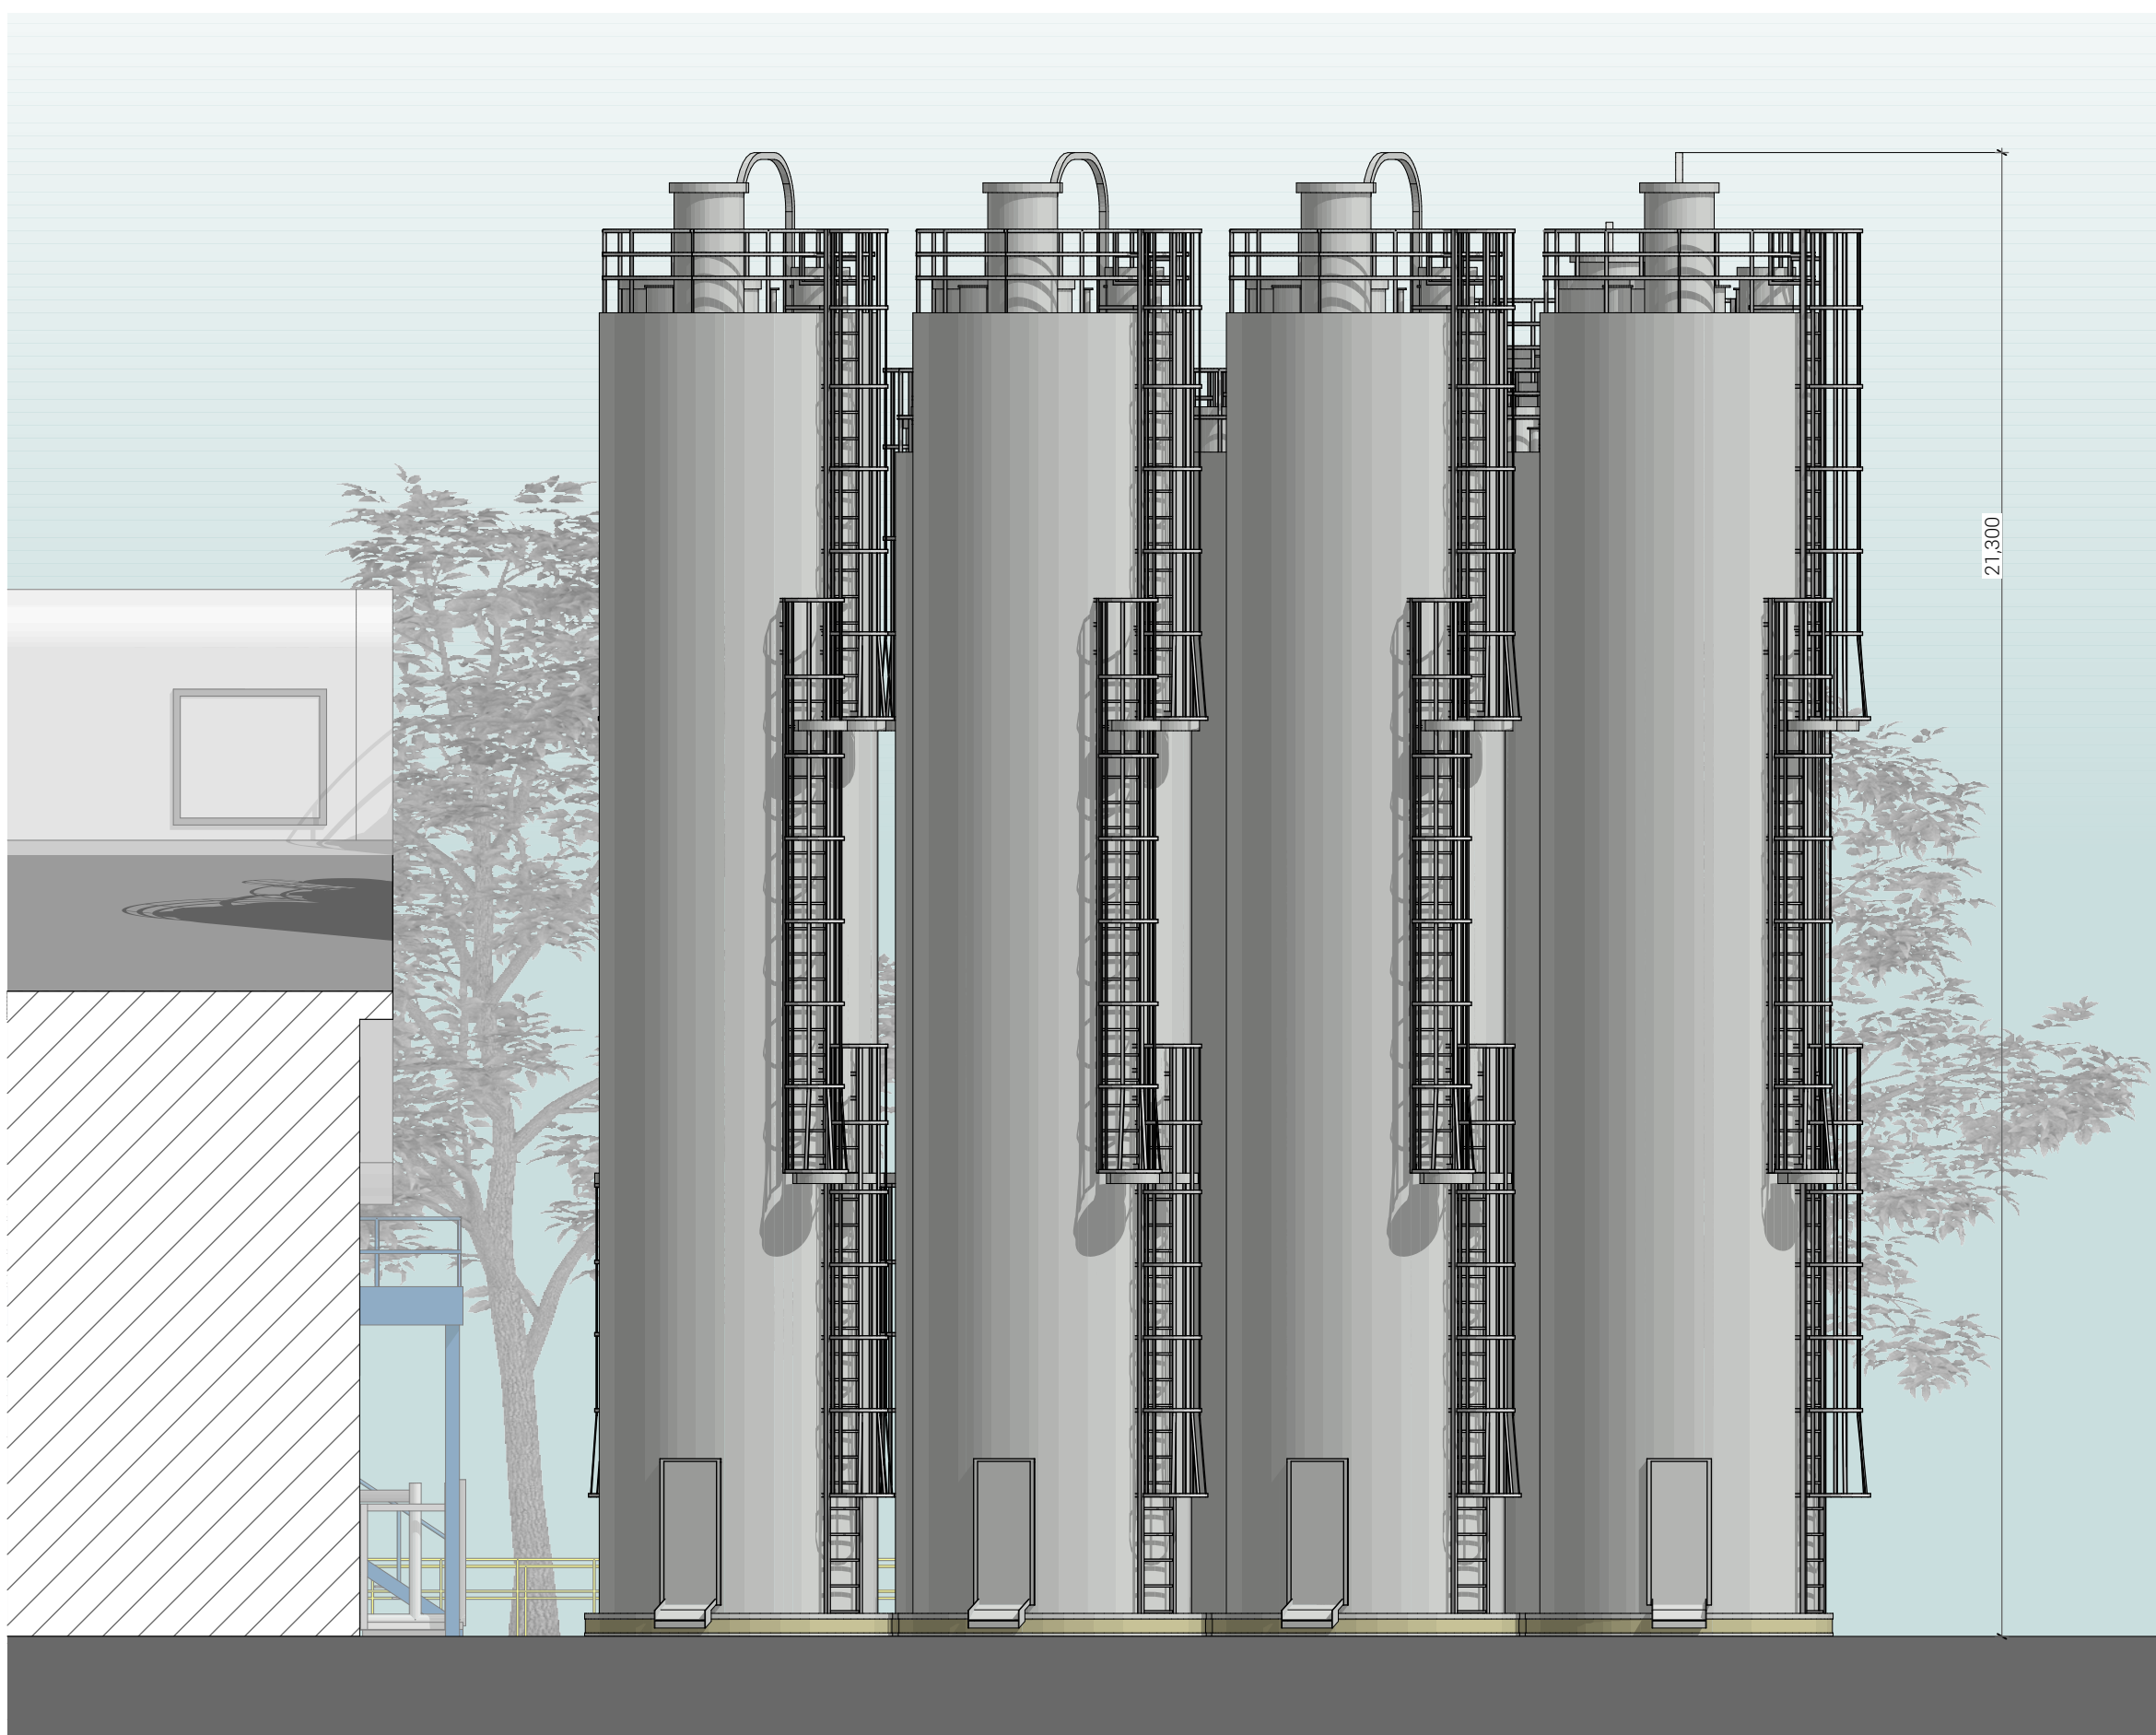

SOUTH ELEVATION AS PROPOSED - SCALE 1:100

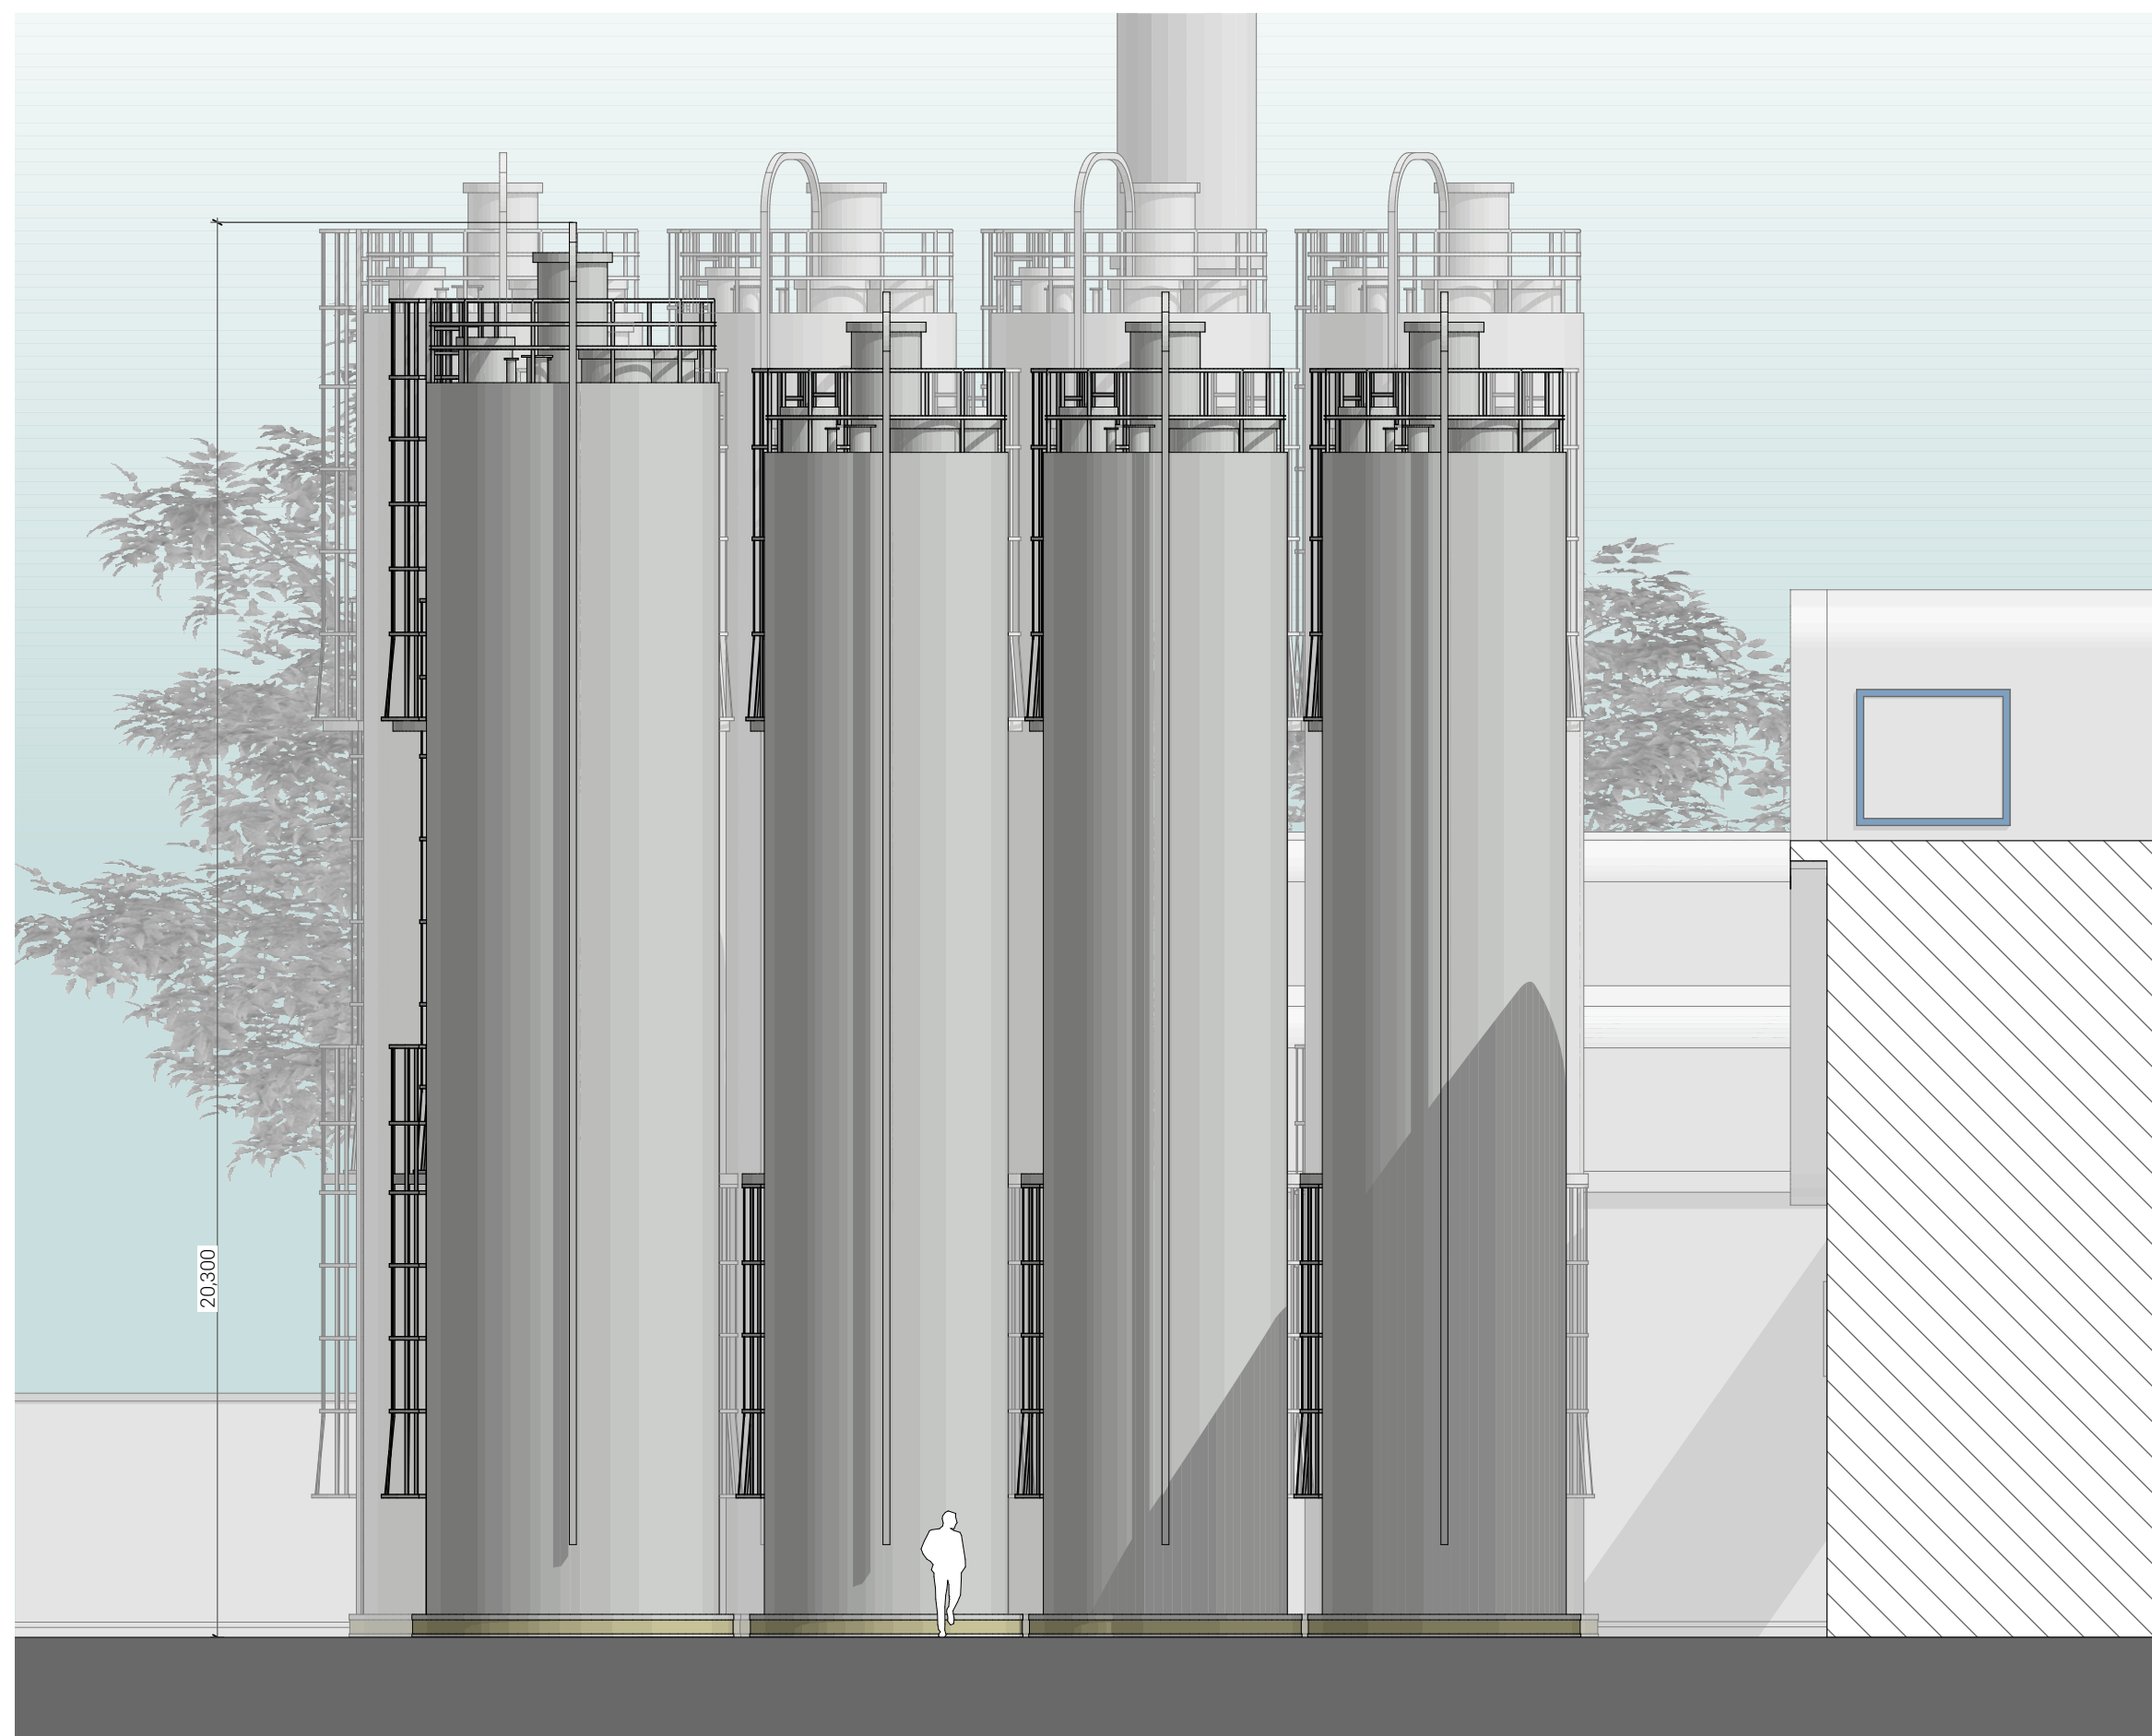

NORTH ELEVATION AS PROPOSED - SCALE 1:100

0 1 5 10m
Scale 1:100 @ A1

F01 preliminary issue for comment 18.11.25
revision note date



client name

MARS Petcare and Treats - Birstall

project name

Proposed Storage Silos

drawing title

**PROPOSED GENERAL ARRANGEMENT
ELEVATIONS**

drawing status

PLANNING

scale drawn by chk'd by status code

1:100 @ A1 MR HB S3

project-originator-zone-level-type-role-number revision

2876-DTA-XX-ZZ-DR-A-1650 F01

This document and its design content is copyright ©. It shall be read in conjunction with all other associated project information including models, specifications, schedules and related consultants documents. Do not scale from documents. All dimensions to be checked on site. Immediately report any discrepancies, errors or omissions on this document to the Originator. If in doubt ASK.

