




IF IN ANY DOUBT PLEASE ASK THE ARCHITECT FOR CLARIFICATION.
DO NOT SCALE FROM DRAWING. ALL DIMENSIONS TO BE CHECKED ON SITE.
THE COPYRIGHT FOR THESE DRAWINGS REMAINS THE PROPERTY OF THE ARCHITECT. THEY MUST NOT BE REPRODUCED IN ANY WAY WITHOUT THE ARCHITECT'S PRIOR WRITTEN CONSENT.

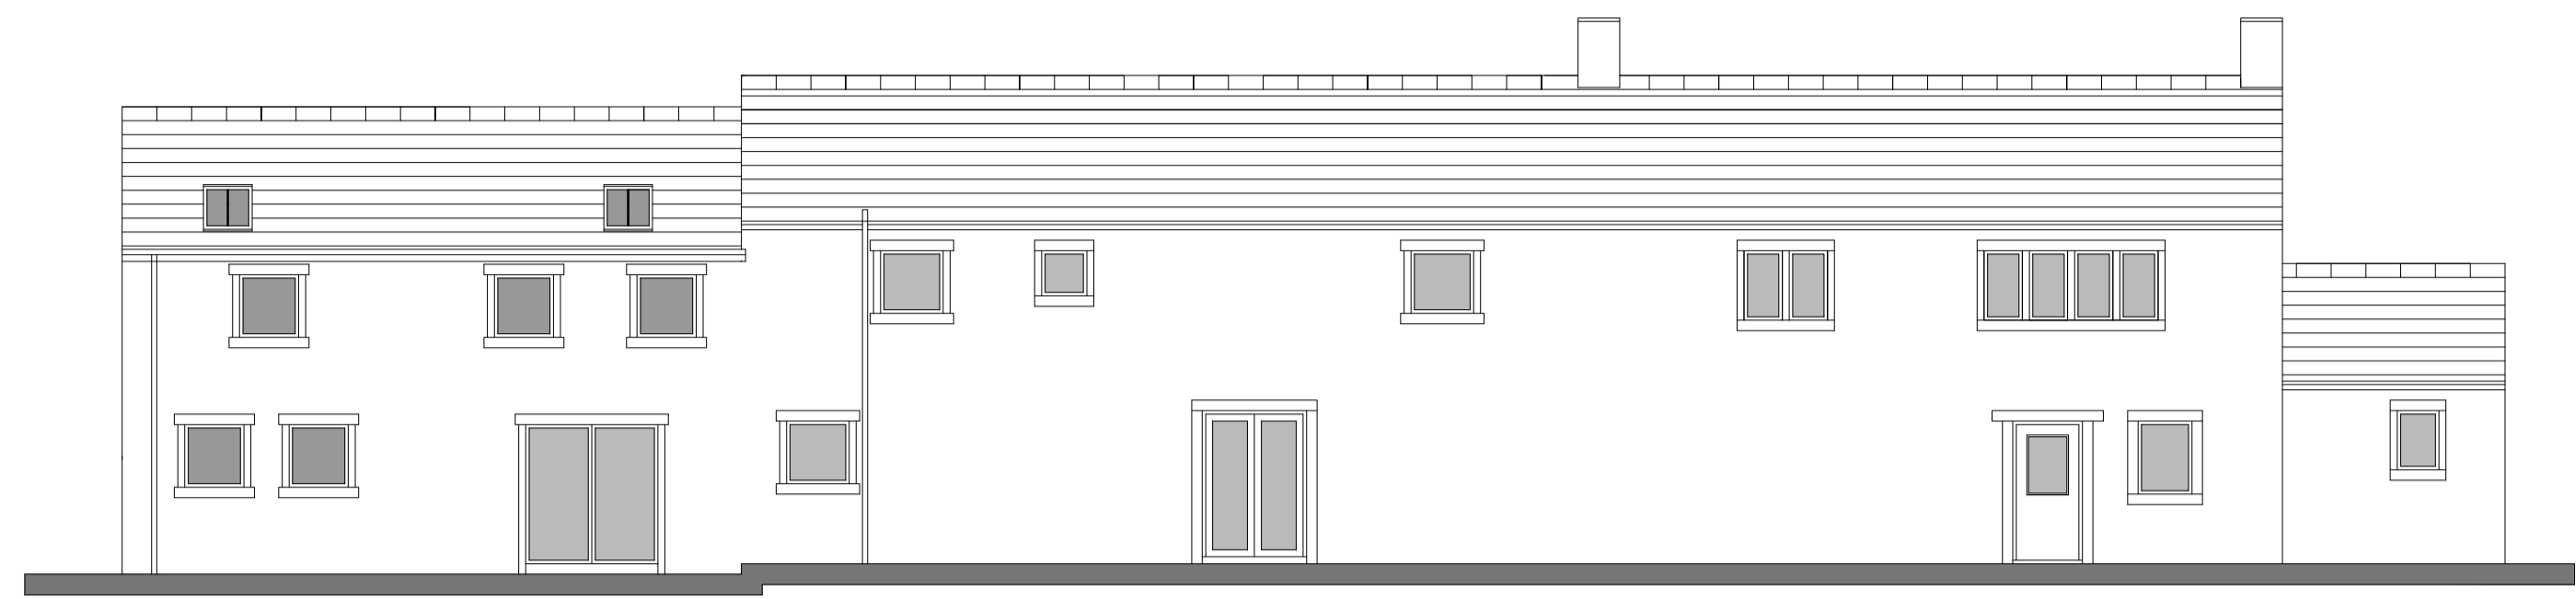

WEST ELEVATION

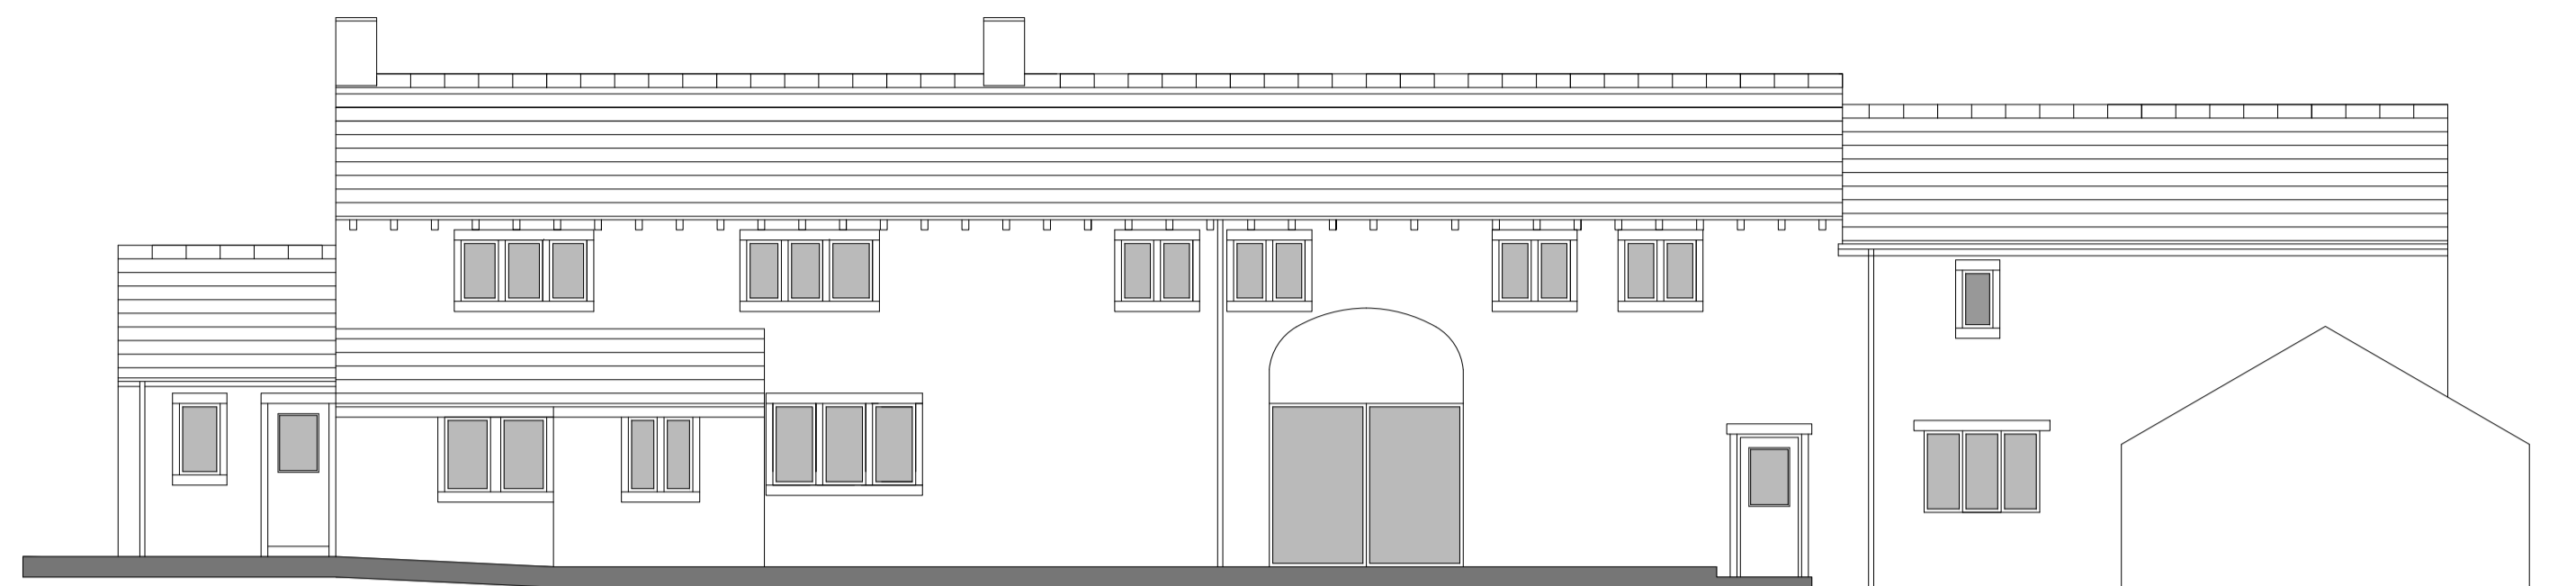


EAST ELEVATION

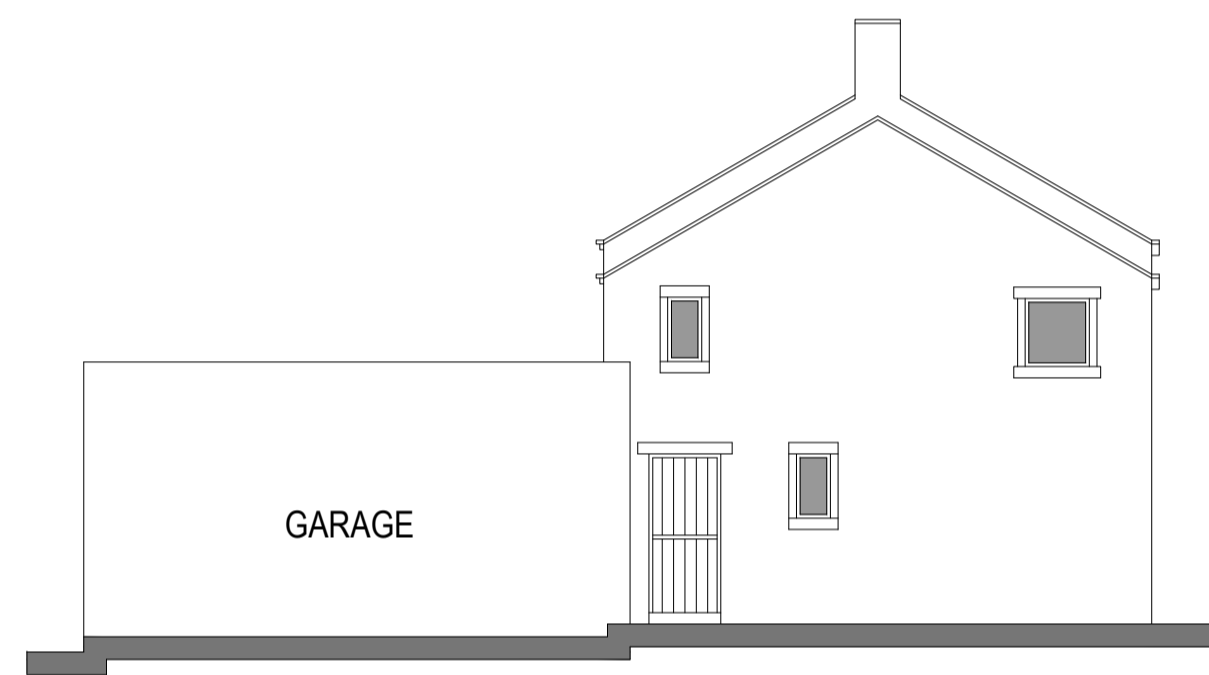


NORTH ELEVATION



SOUTH ELEVATION

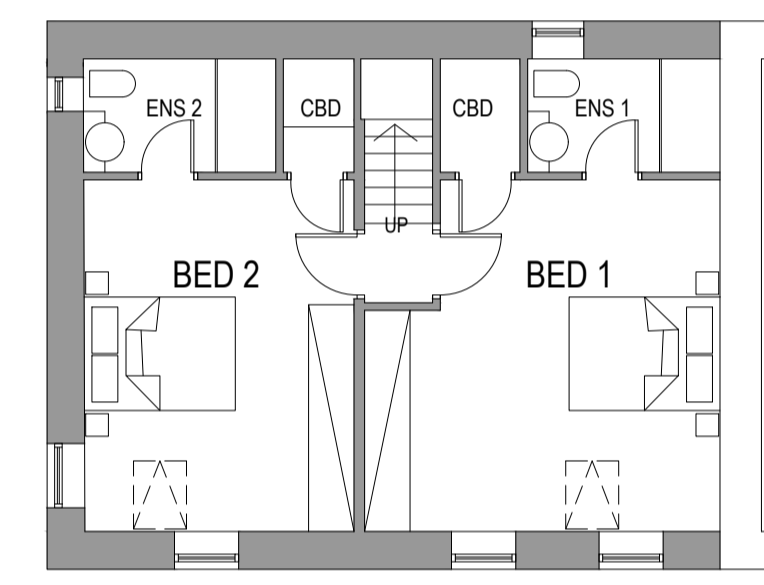


PARTIAL FIRST FLOOR PLAN

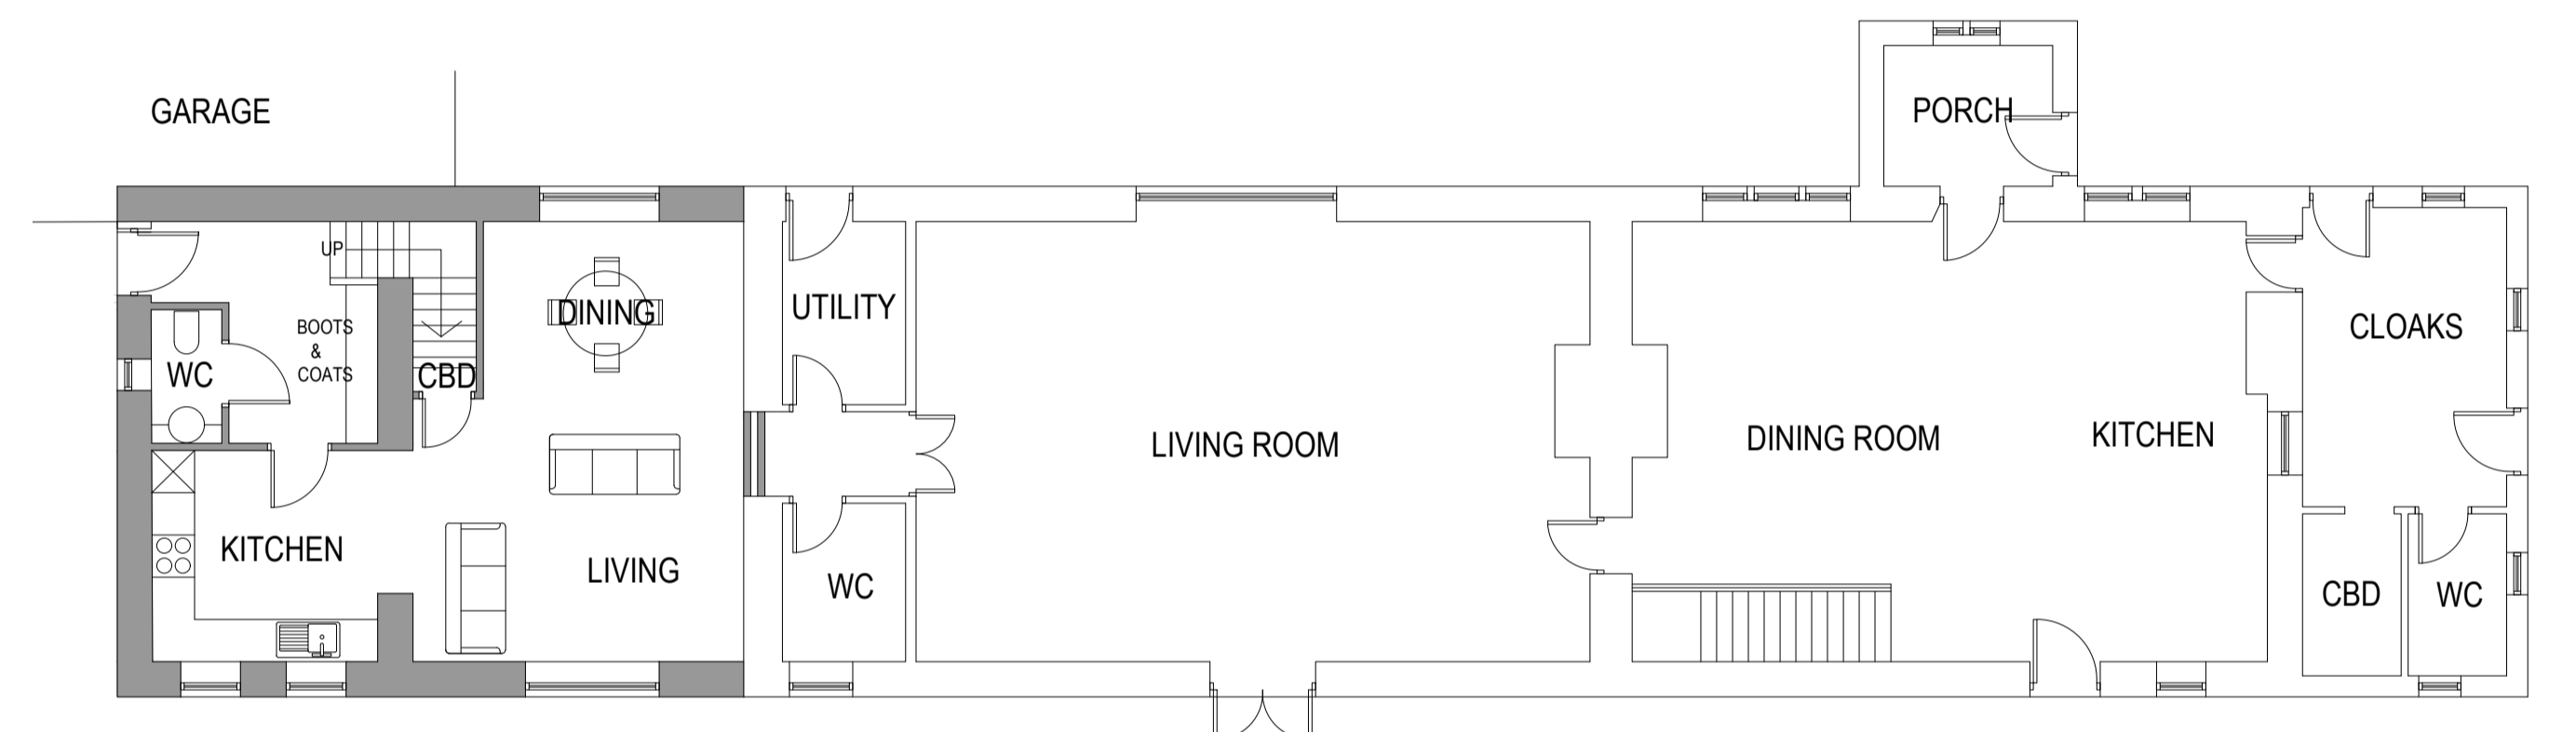


PARTIAL GROUND FLOOR PLAN



EAST ELEVATION 3D VISUAL

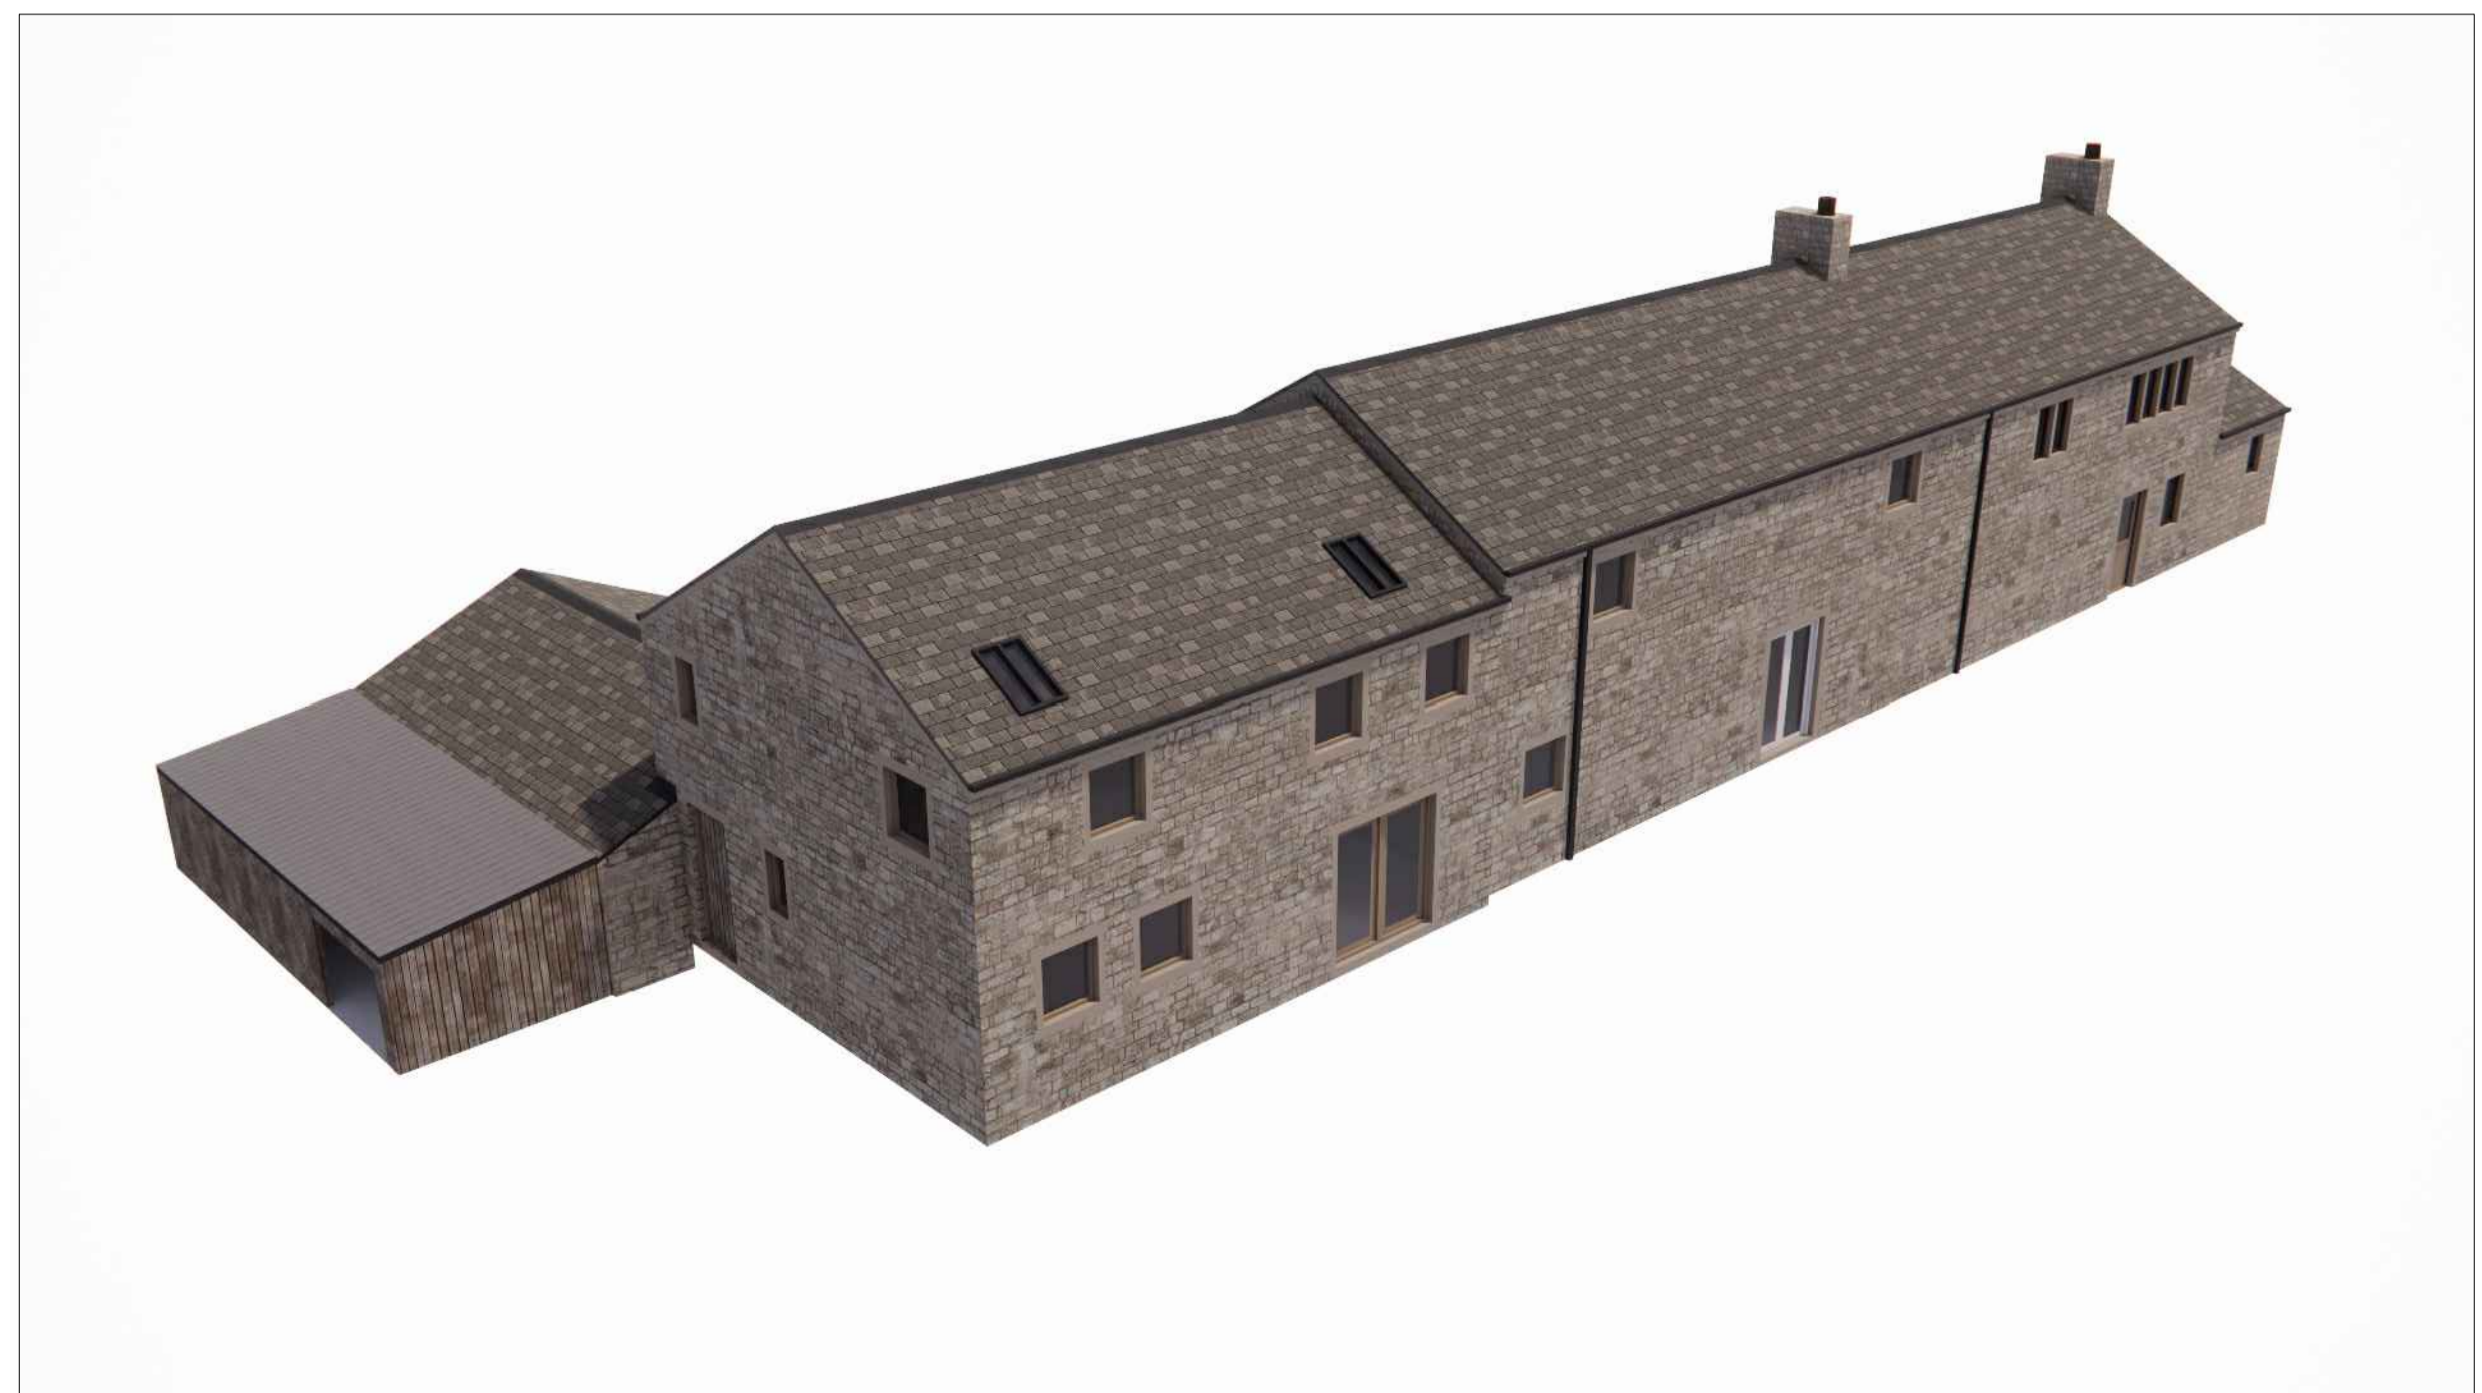

WEST ELEVATION 3D VISUAL

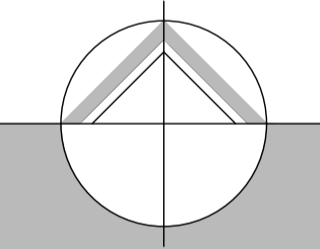

northern design partnership

Chartered Architects
The Chapel, Millmoor Road,
Meltham, Holmfirth, HD9 5JU

www.northerdesignpartnership.co.uk
Instagram: @northerdesignp
Telephone: (01484) 854848

client	MR & MRS ROSS		
project	PROPOSED EXTENSION TO LOWER CARR FARM CARR LANE SHEPLEY HD8 8BR		
drawing	PROPOSED PLANS, ELEVATIONS & VISUALS		
revision	notes	date	drawn
scale :	1:100 AT A1	11.25	JH
project no.	drawing no.	revision	
2385	02	-	