




IF IN ANY DOUBT PLEASE ASK THE ARCHITECT FOR CLARIFICATION.
DO NOT SCALE FROM DRAWING. ALL DIMENSIONS TO BE CHECKED ON SITE.
THE COPYRIGHT FOR THESE DRAWINGS REMAINS THE PROPERTY OF THE ARCHITECT. THEY MUST NOT BE REPRODUCED IN ANY WAY WITHOUT THE ARCHITECT'S PRIOR WRITTEN CONSENT.

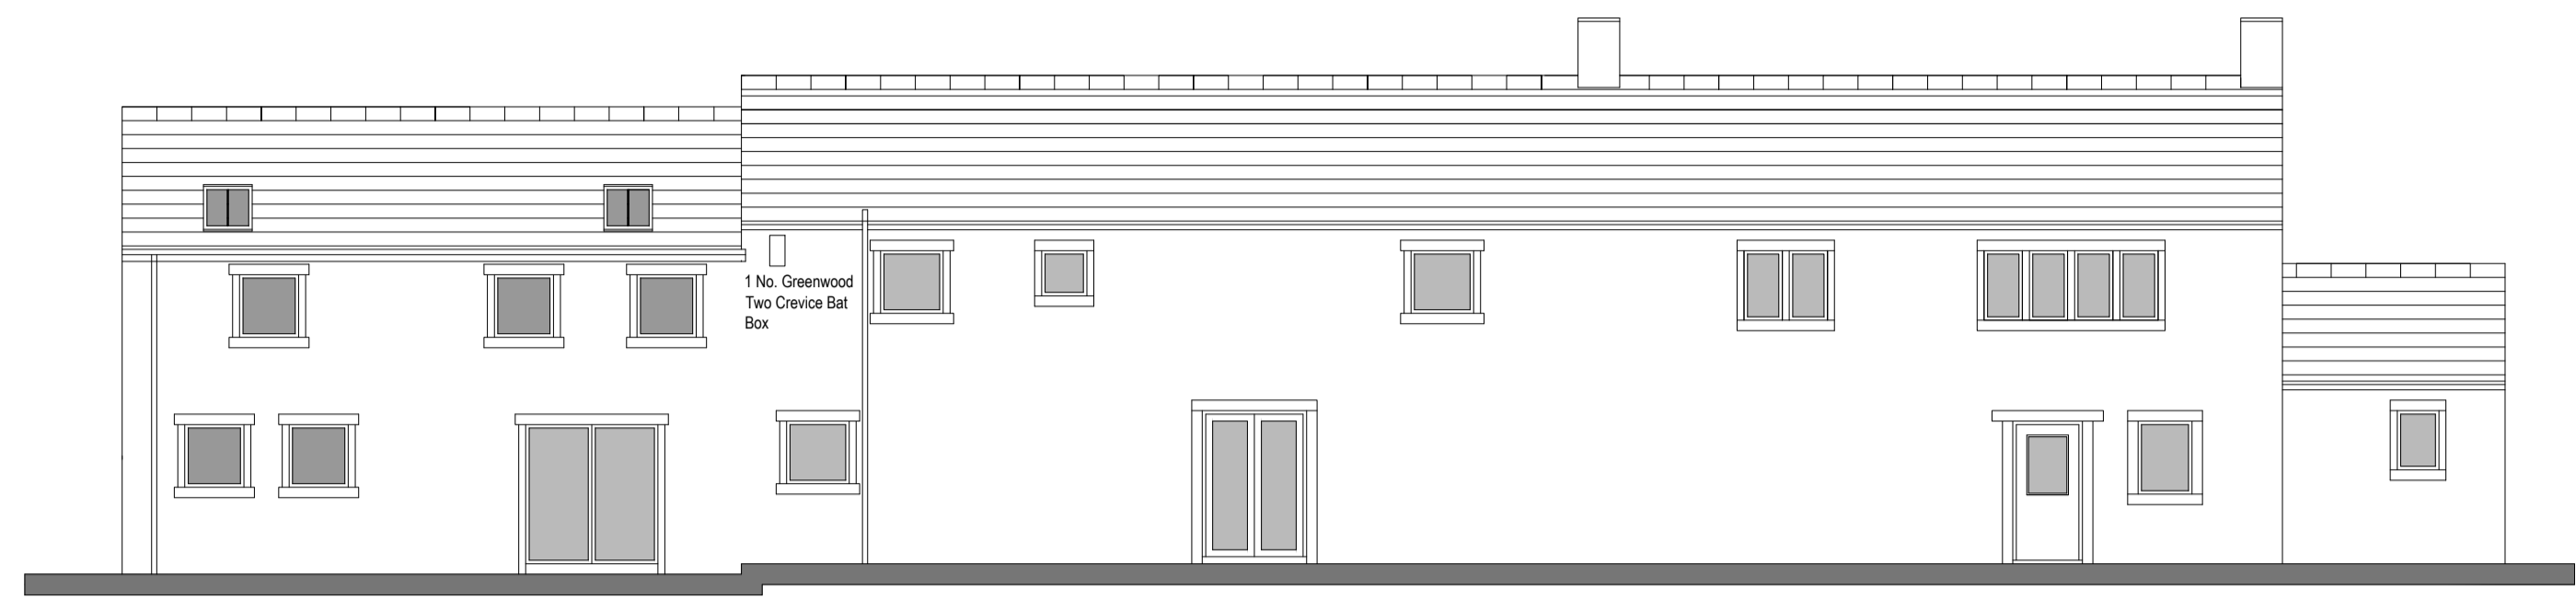

WEST ELEVATION

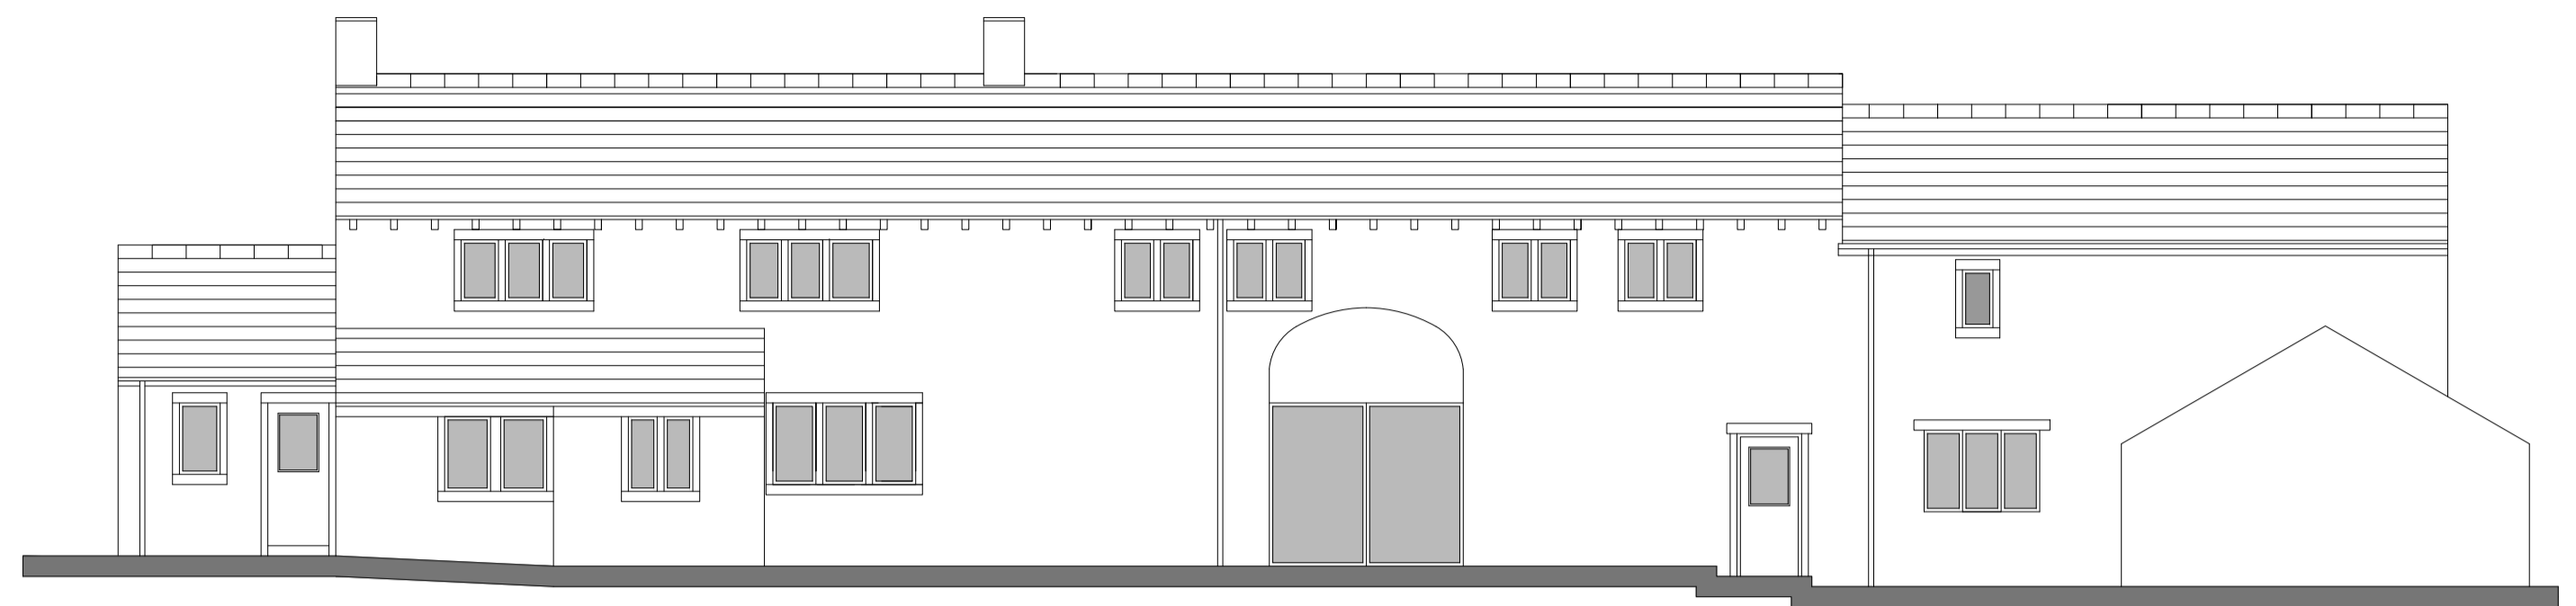


EAST ELEVATION

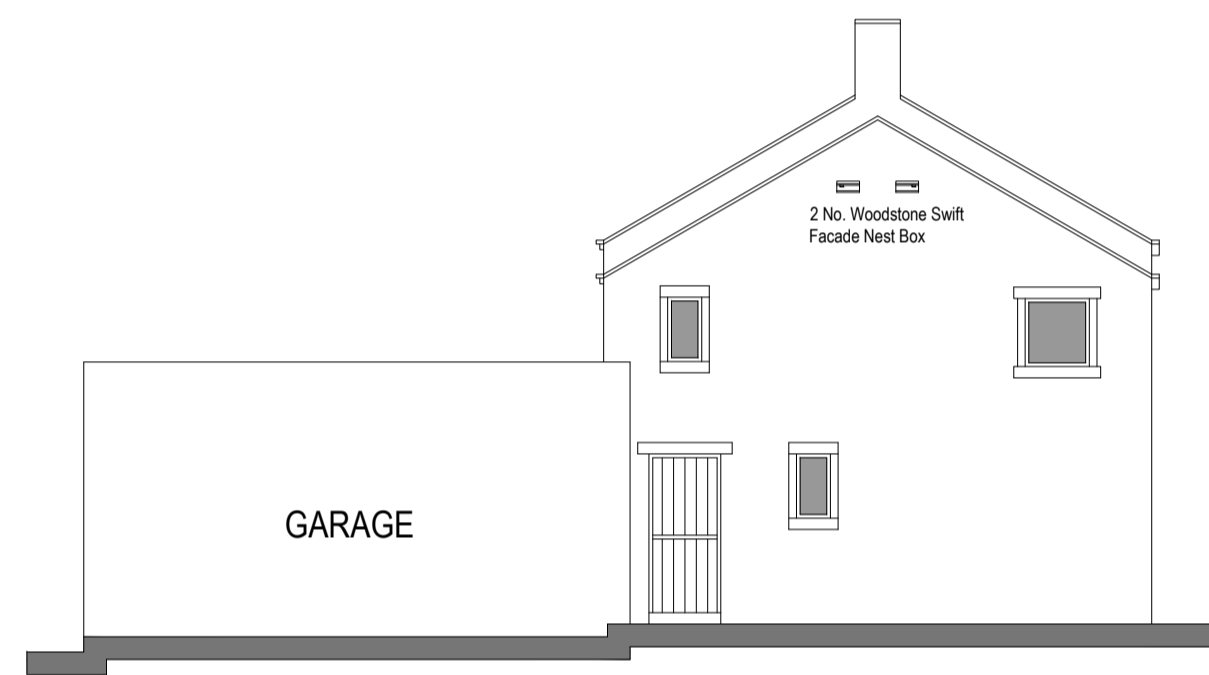


NORTH ELEVATION



SOUTH ELEVATION

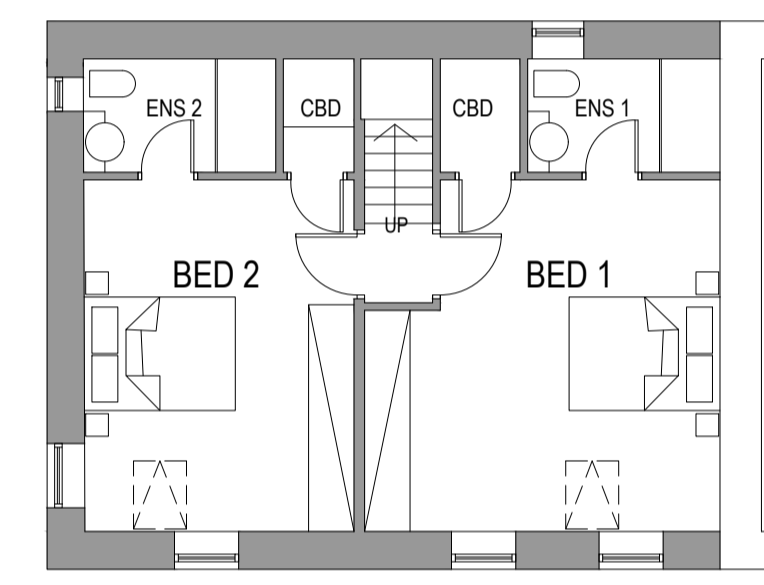


PARTIAL FIRST FLOOR PLAN

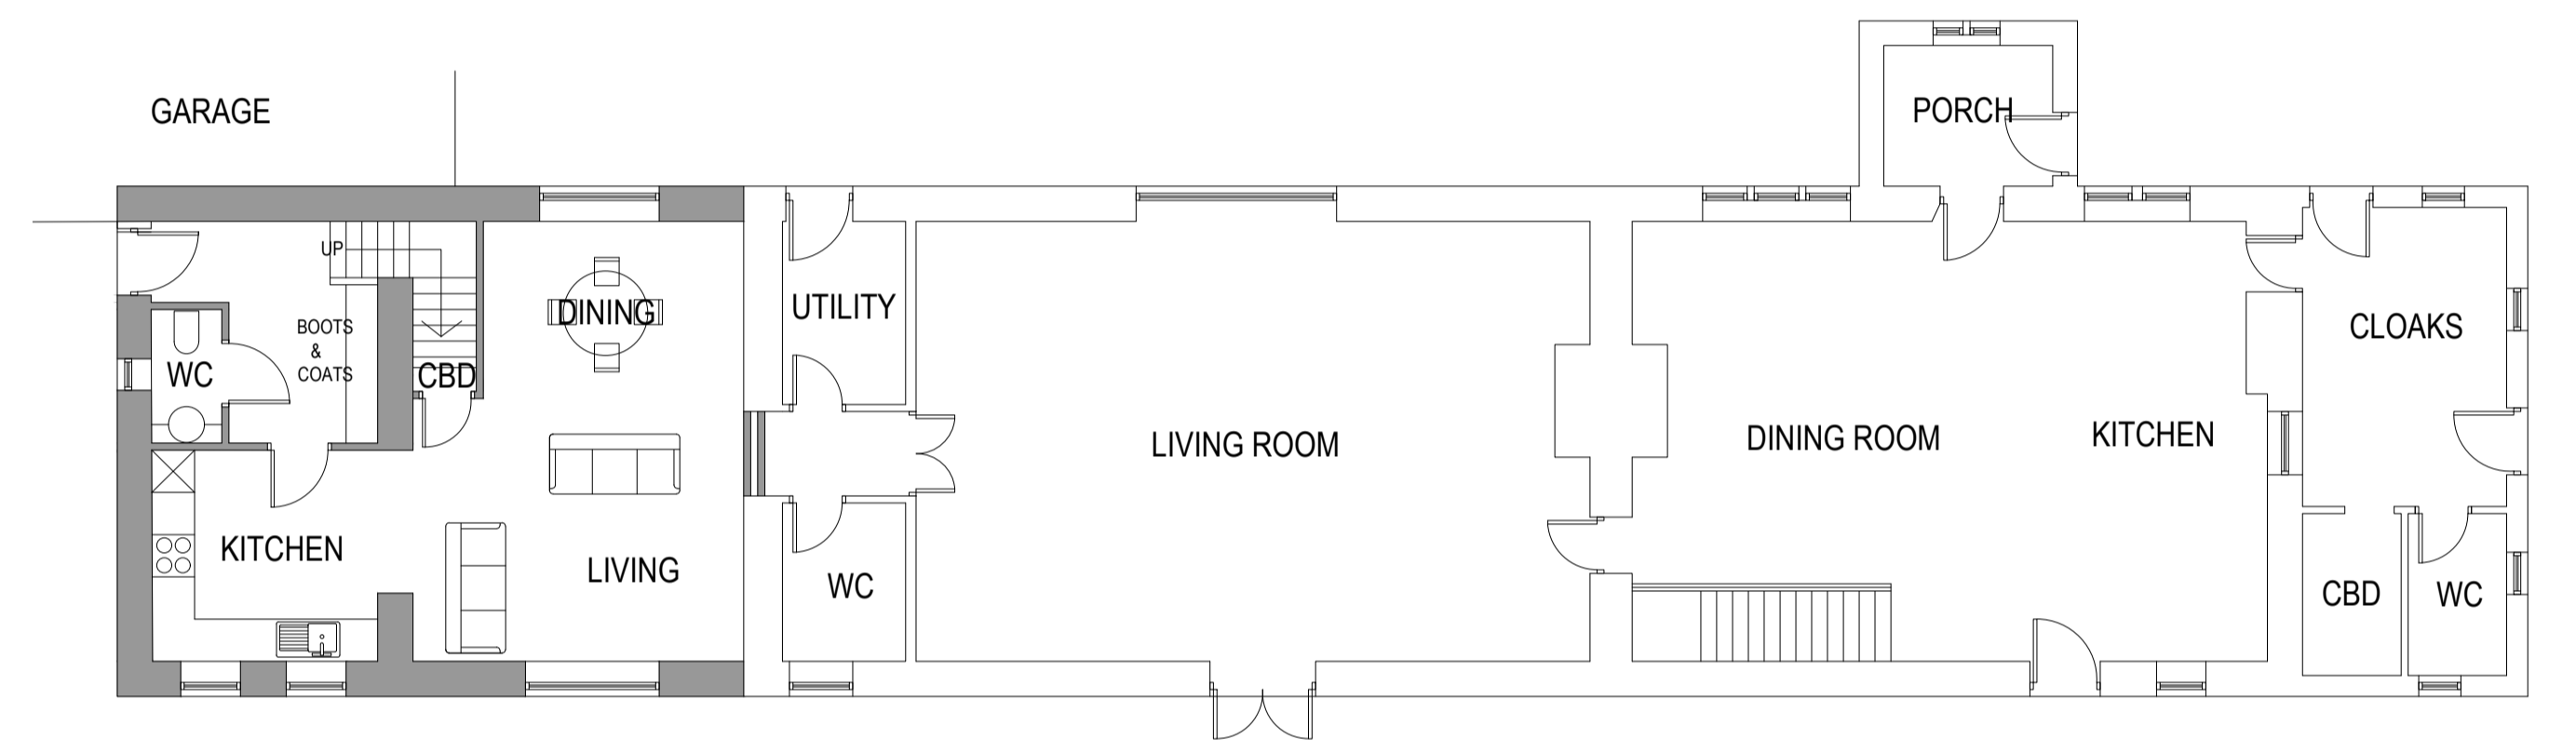


PARTIAL GROUND FLOOR PLAN



EAST ELEVATION 3D VISUAL
(See Elevations for Bat and Bird Boxes)

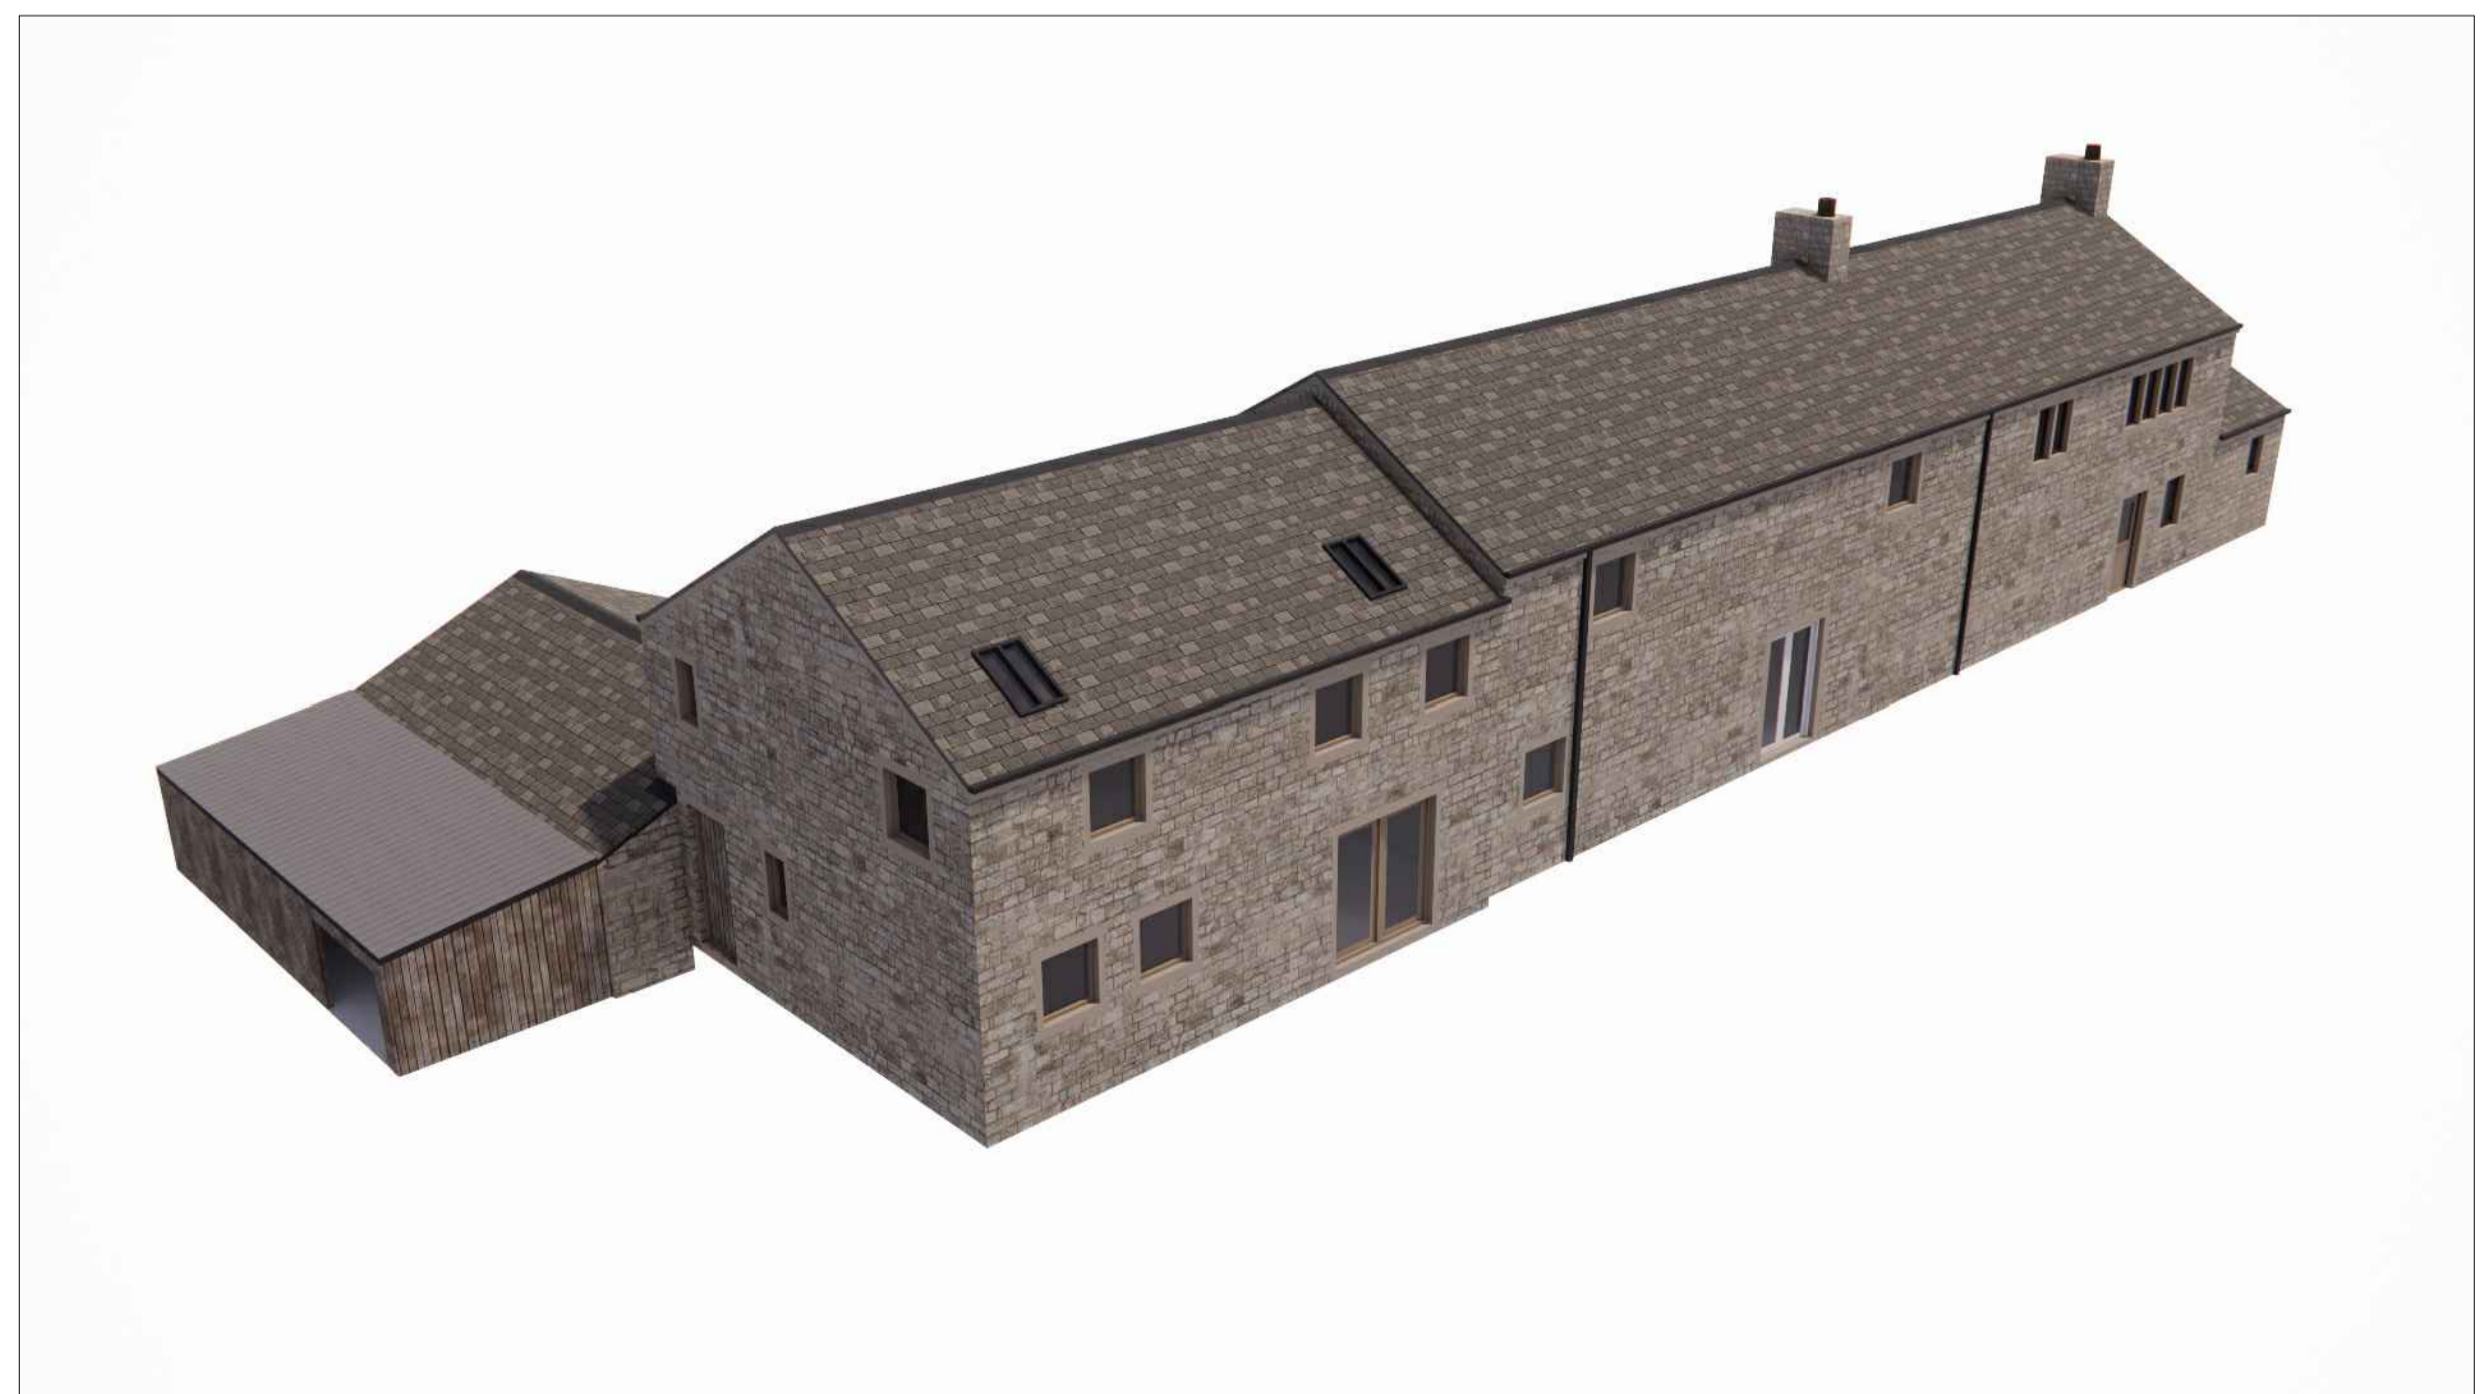

WEST ELEVATION 3D VISUAL
(See Elevations for Bat and Bird Boxes)

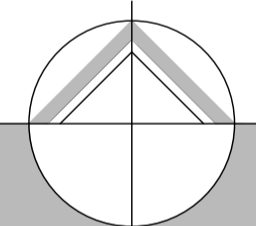
northern design partnership
 Chartered Architects
 The Chapel, Millmoor Road,
 Meltham, Holmfirth, HD9 5JU
 www.northerndesignpartnership.co.uk
 Instagram: @northerndesignp
 Telephone: (01484) 854848

client	MR & MRS ROSS		
project	PROPOSED EXTENSION TO LOWER CARR FARM CARR LANE SHEPLEY HD8 8BR		
drawing	PROPOSED PLANS, ELEVATIONS & VISUALS		
revision	notes	date	drawn
A	BIRD AND BAT BOXES ADDED	02.26	PB
scale :	1:100 AT A1	11.25	JH
project no.	drawing no.	revision	
2385	02	A	