


BOUNDARY LINE

BOUNDARY LINE

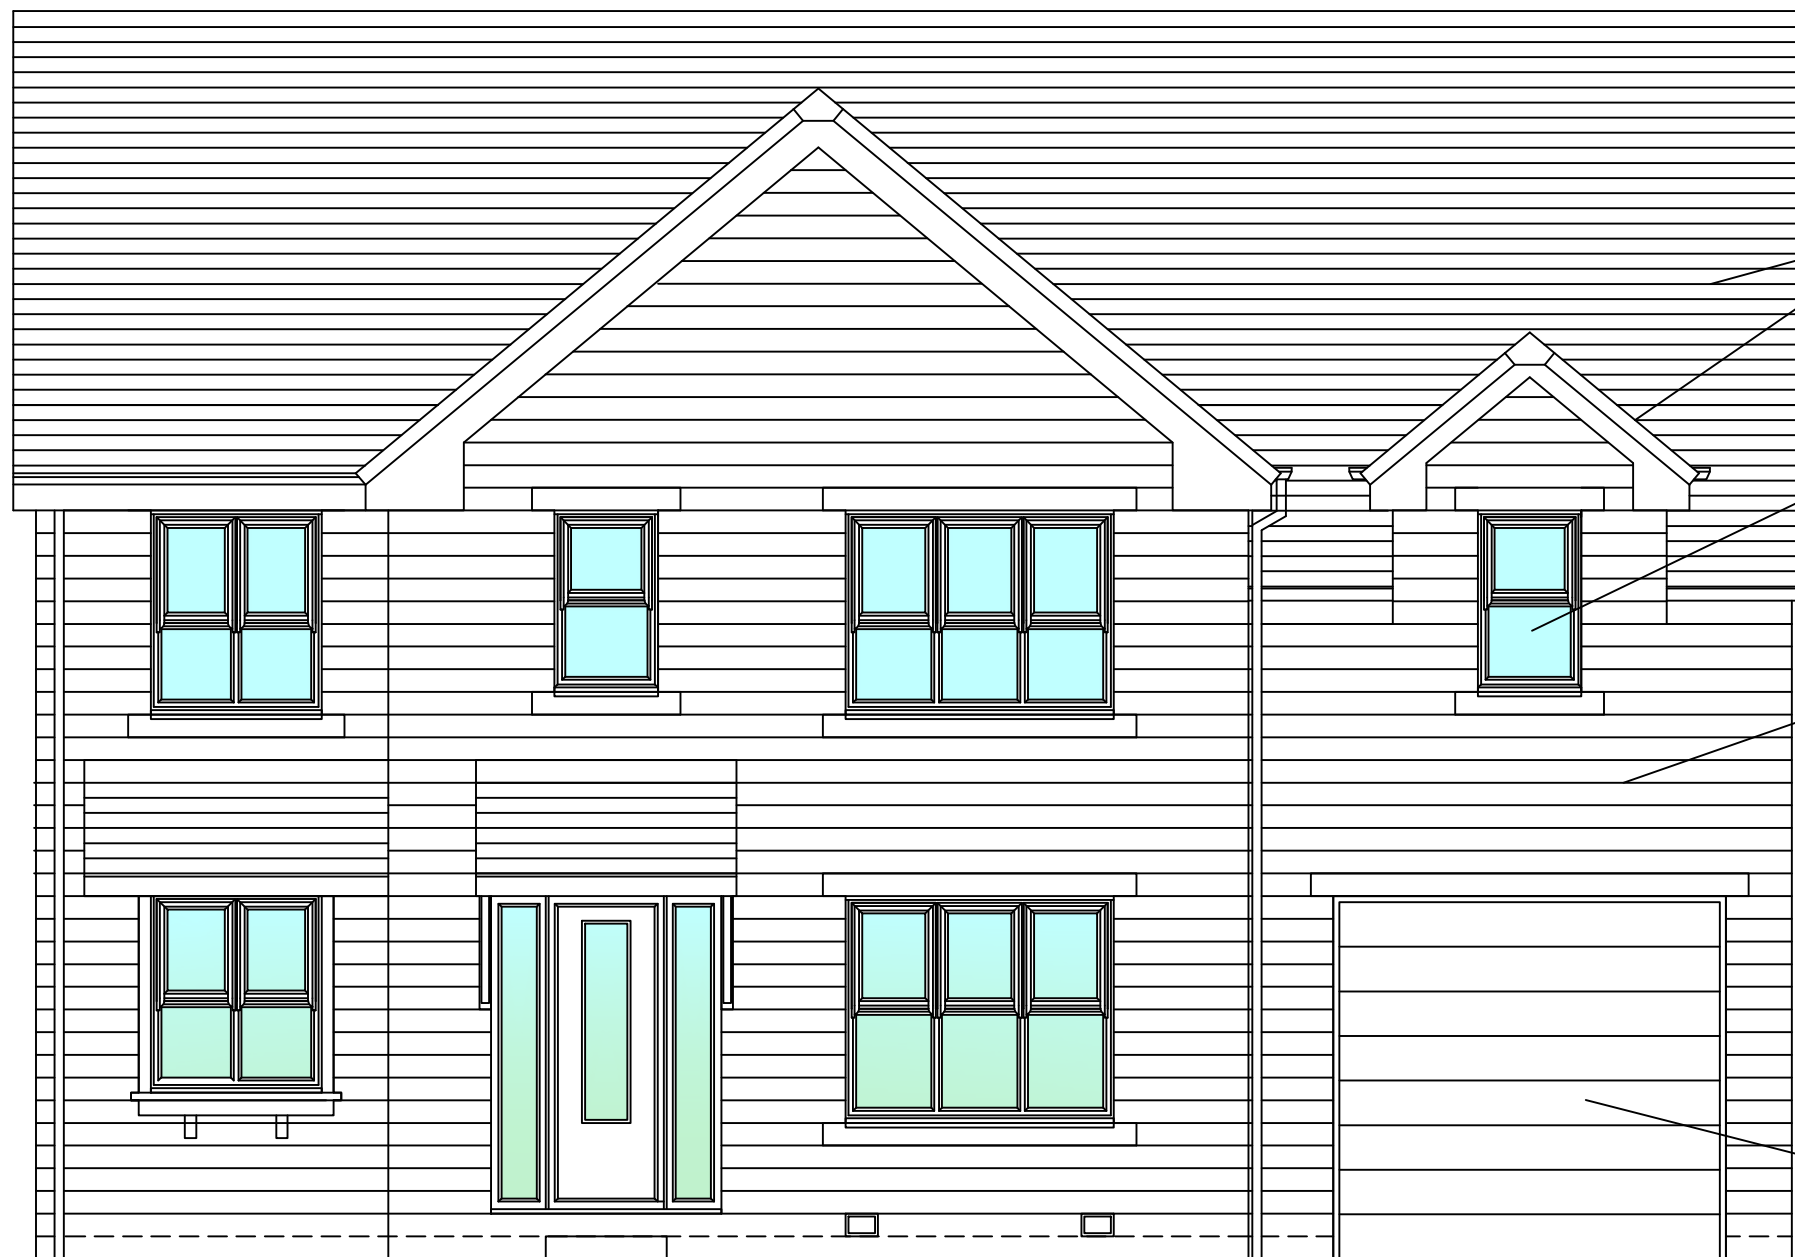

Interlocking concrete roof tiles to match existing

New UPVC window to match existing. Colour - White to match existing

Artificial stone walling blocks to match existing

new UPVC profiled gutter and downpipe. Colour to match existing

Powder coated roller shutter garage door. Colour - Dark grey

PROPOSED NORTH EAST ELEVATION
1:50 @ A3

NOTES

-

PROJECT AND DETAILS:
Two Storey Side Extension

scalable in 1:50 @ A3



ADDRESS:
44 Kenyon Bank
Denby Dale HD8 8TF

CLIENT:
Claire & Andy Birkhead

SCALE: 1:50 @ A3

DRAWN: JK

DATE: 20 10 2025

REVISION					
-					

DWG TITLE:
PROPOSED NORTH EAST ELEVATION

DWG NO:
275-PL204