




WEST ELEVATION  
1:100


SOUTH ELEVATION  
1:100

EAST ELEVATION  
1:100

NORTH ELEVATION  
1:100

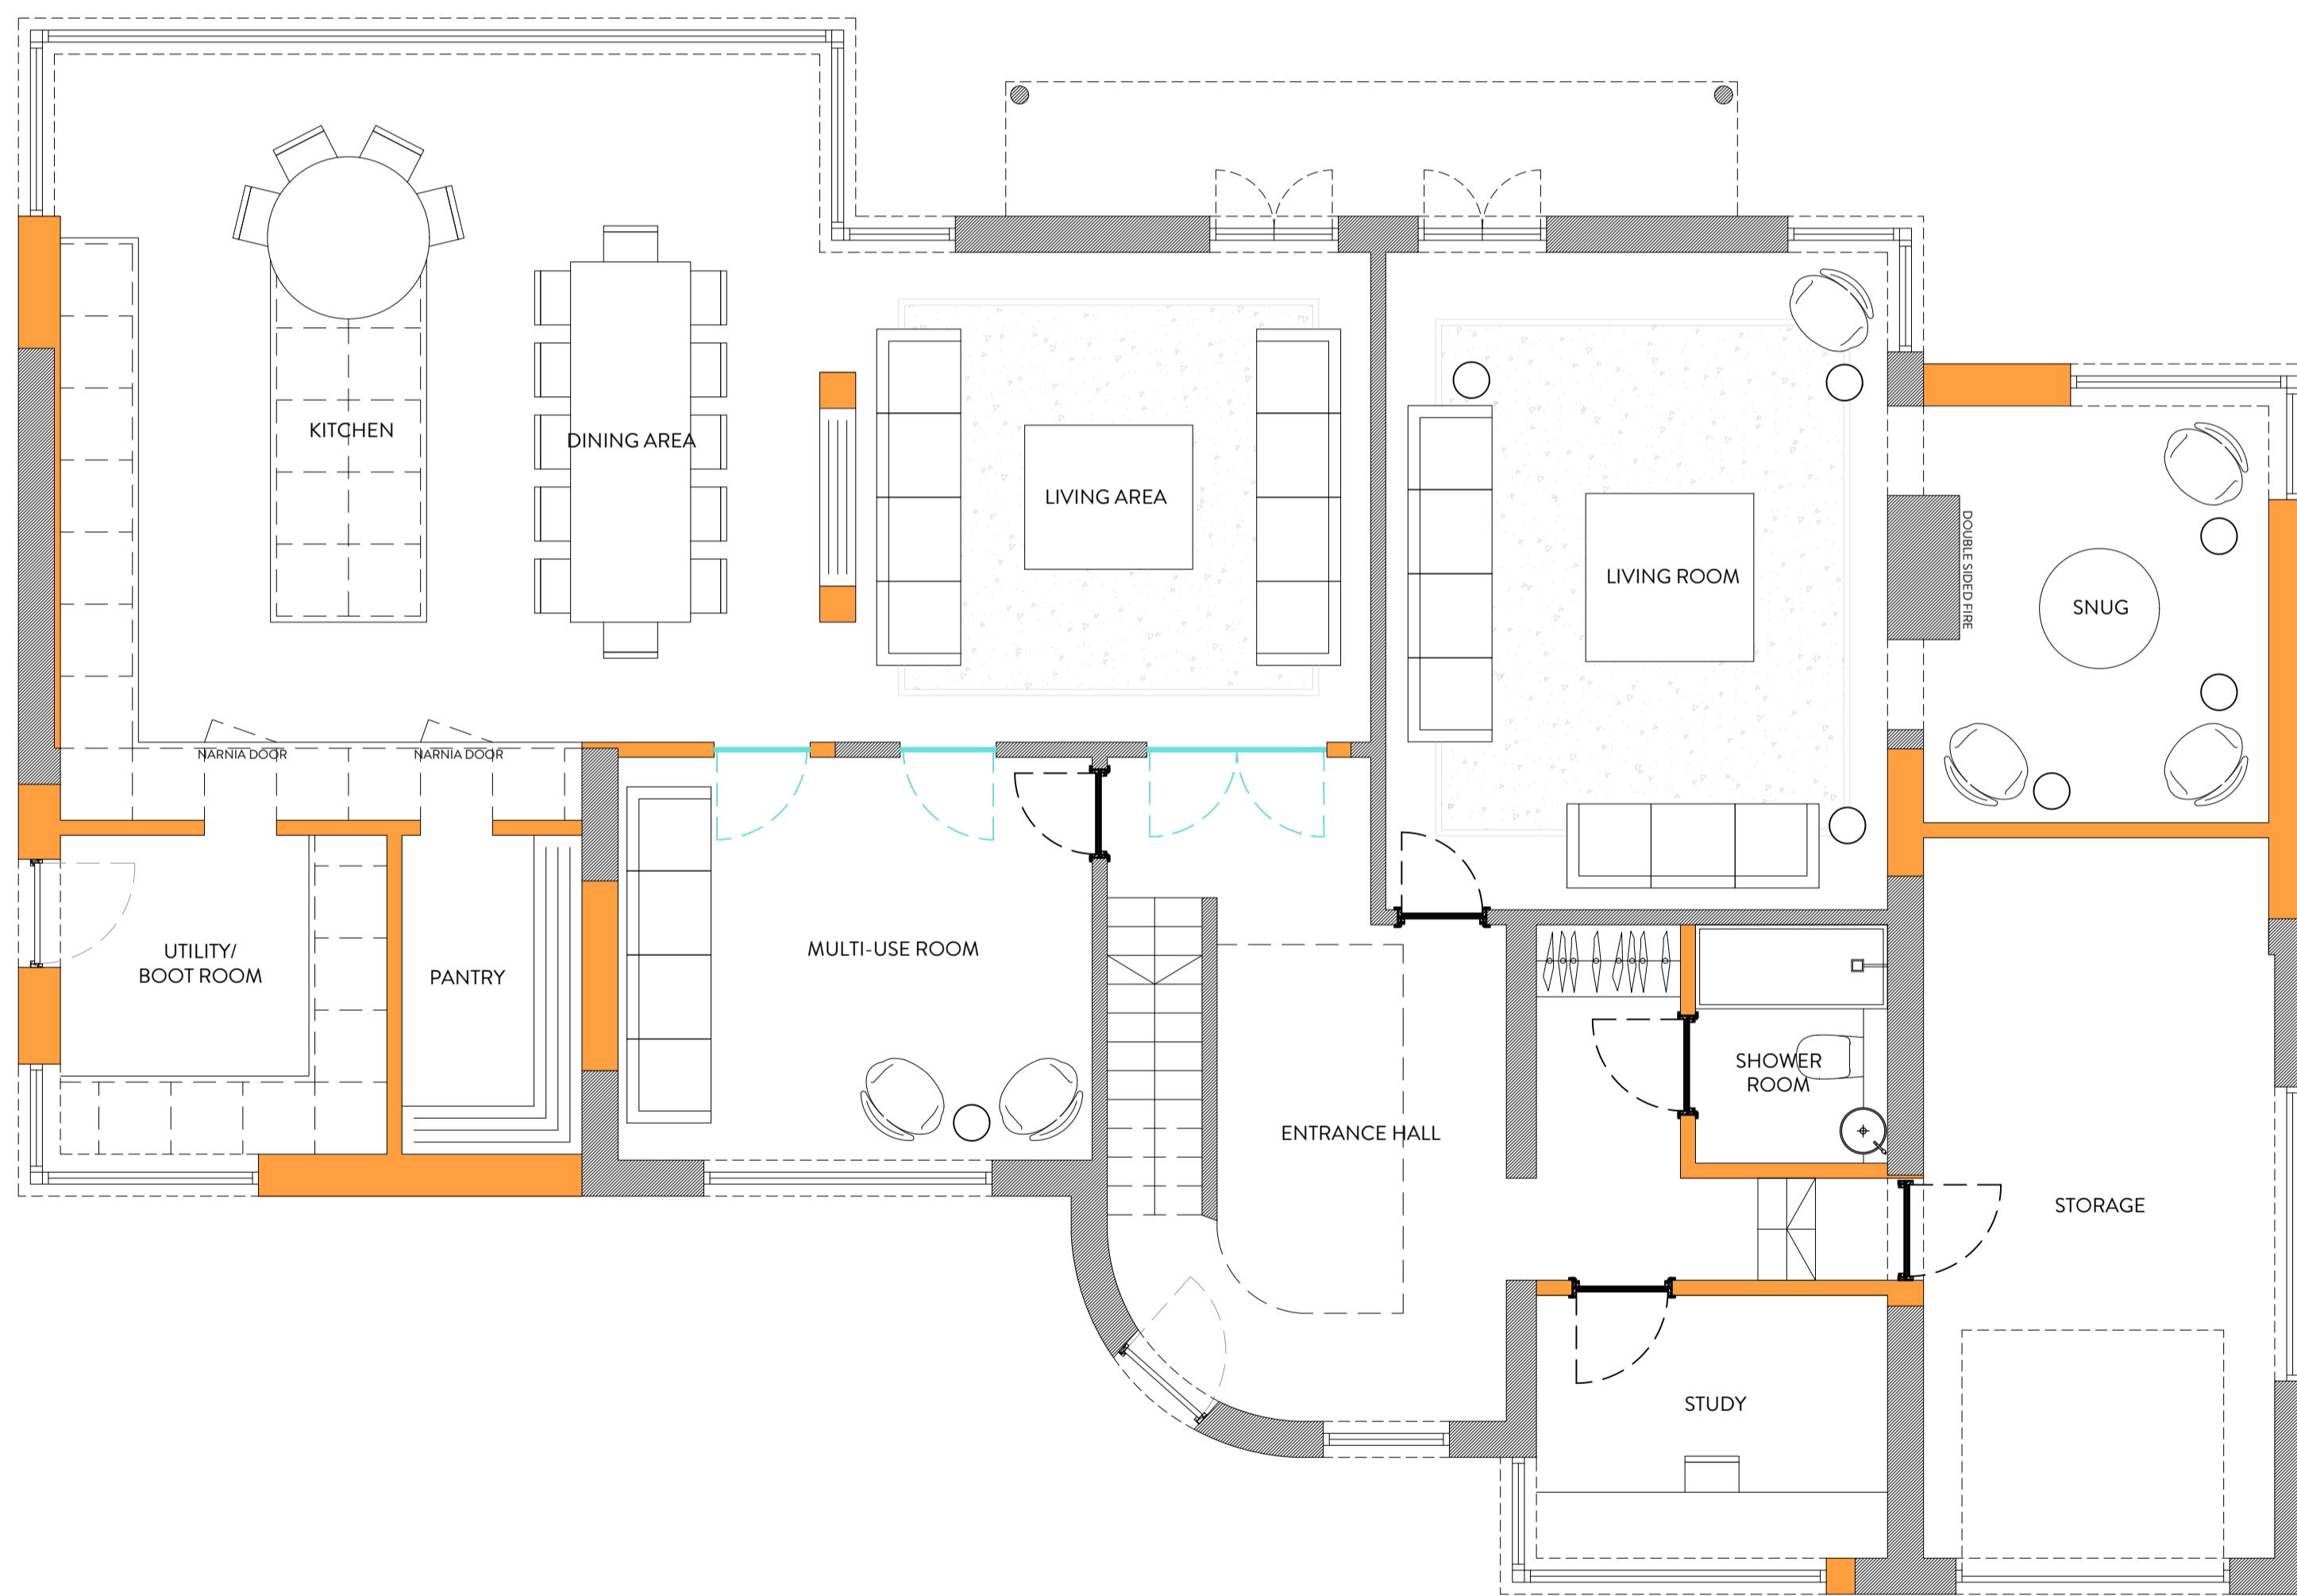

GROUND FLOOR PLAN  
1:50

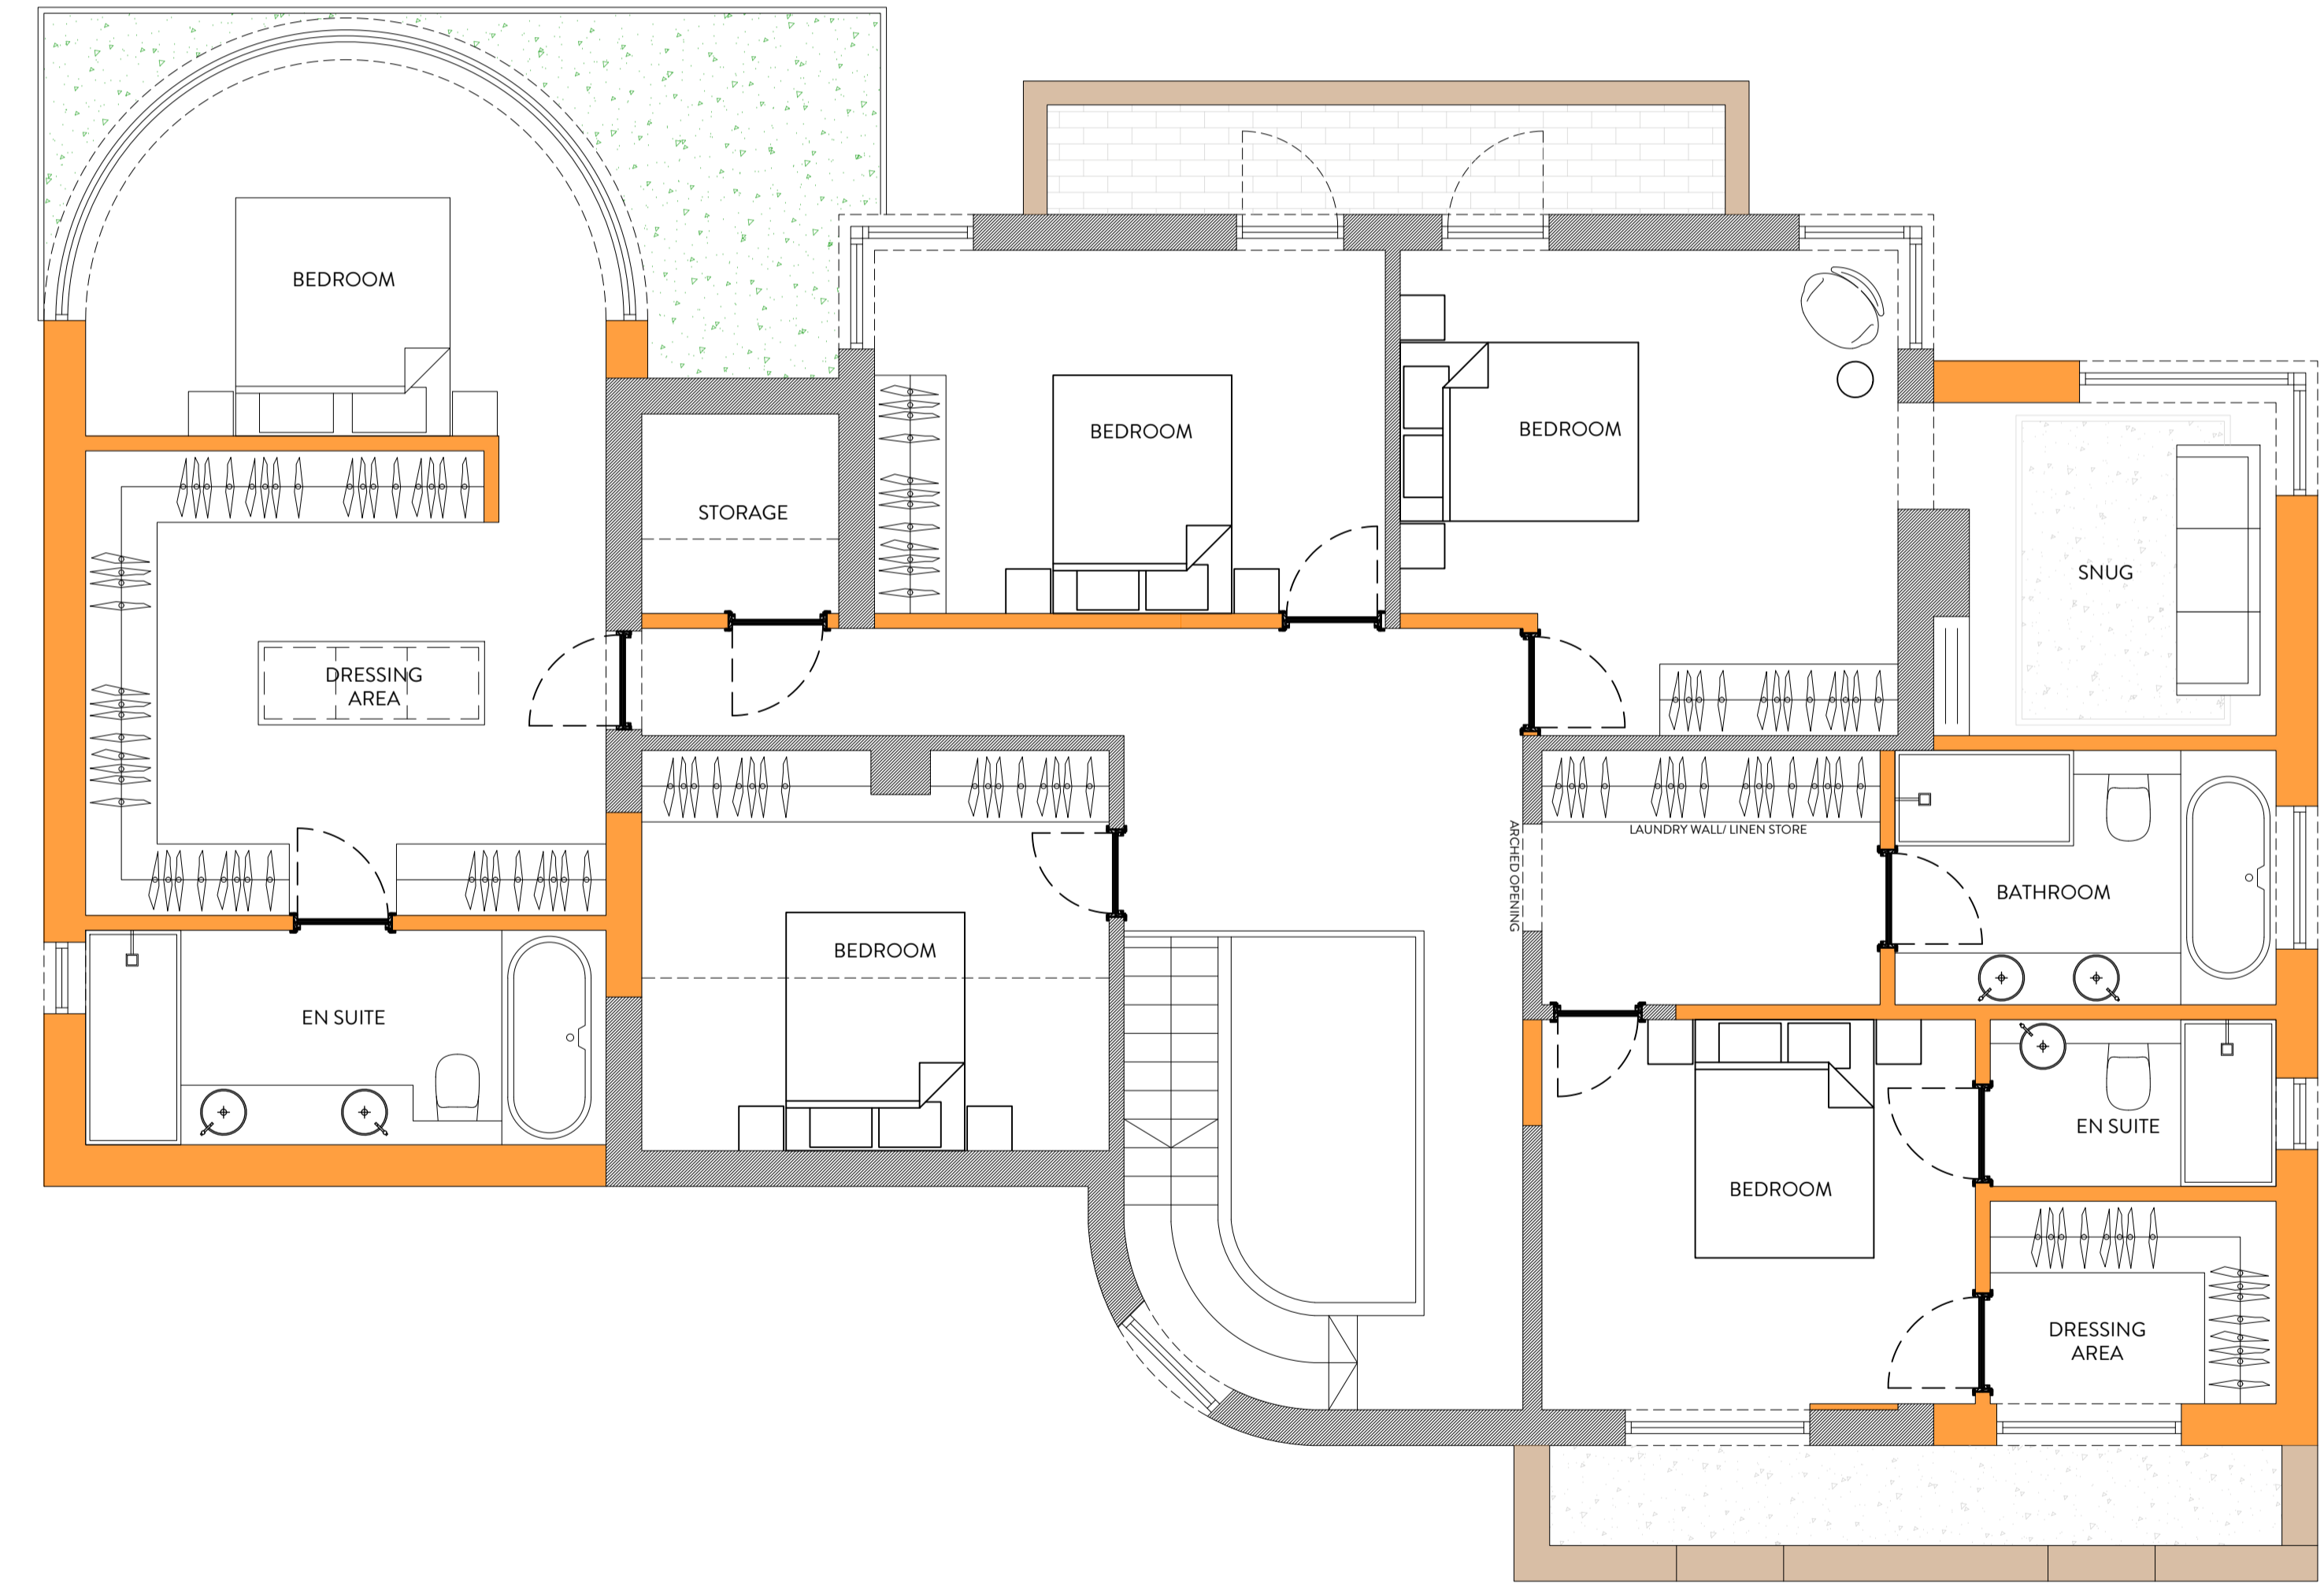

FIRST FLOOR PLAN  
1:50

REVISION	DESCRIPTION	DATE	NOTES



<b>PLANNING DRAWING</b> <b>ORANGE DESIGN STUDIO.</b> ARCHITECTURAL PRACTICE hello@orangedesignstudio.co.uk 59A, Huddersfield Road, Mirfield, WF14 8AA 01924 650930		PROJECT TITLE <b>BATLEY FIELD HILL</b> DRAWING TITLE <b>PROPOSED GA</b> SCALE 1:100 DRAWN EG CHECKED JH DATE 07/11/25 PROJECT REFERENCE ODS 25/1056 CLIENT <b>MS S MAYAT</b>	
STATUS <b>PLANNING DRAWING</b>		CLIENT <b>MS S MAYAT</b>	
COPYRIGHT © ORANGE DESIGN STUDIO LIMITED			