




STREETSCENE A-A PLOTS 1-5
SCALE 1:200

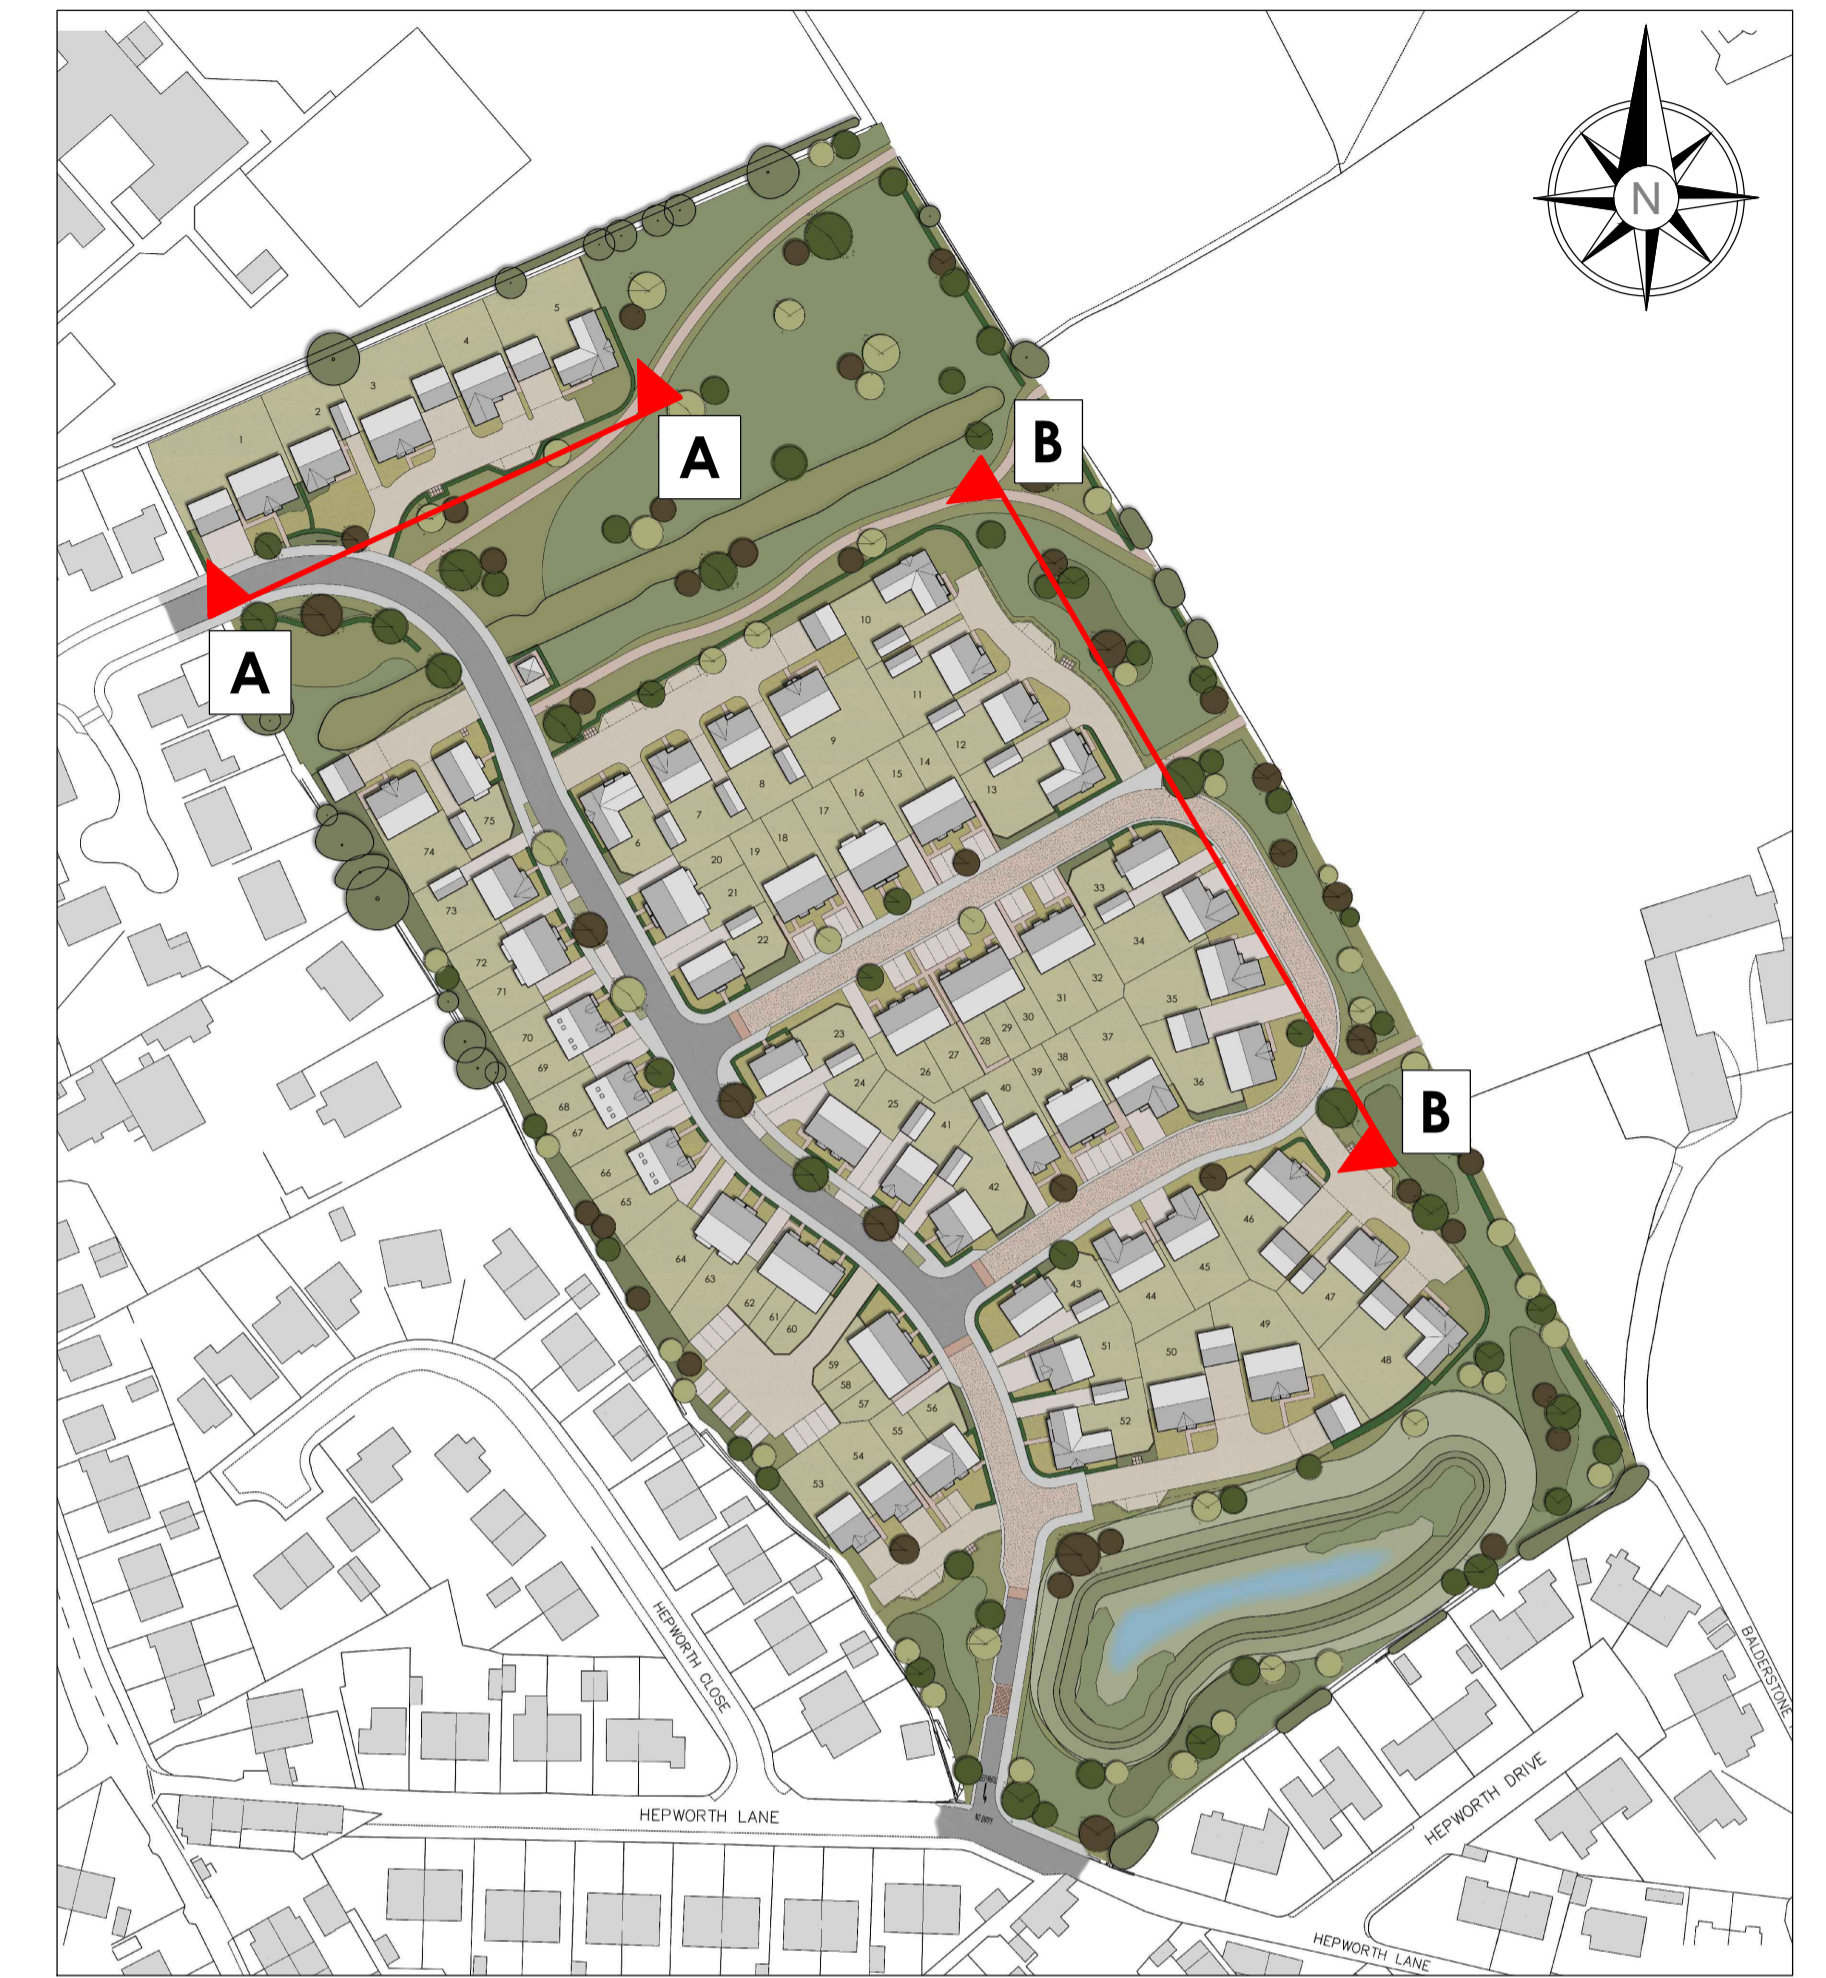

SITE PLAN SHOWING STREETSCENE LOCATIONS
NOT TO SCALE



STREETSCENE B-B PLOTS 10-13, 33-36 & 46
SCALE 1:200



STREETSCENES - 1:200

NOTE: Levels are shown for illustrative purposes only and are subject to detail design +/- 0.5m change

A Key plan updated.
STREETSCENES - 2520-SS-01A
WOODWARD COURT, MIRFIELD
BELLWAY HOMES
SCALE:1:200@A1 - NOVEMBER 2025

PARKER PEEL
ARCHITECTURAL

info@parkerpeel.co.uk www.parkerpeel.co.uk t 01924 921 860