




WOODWARD COURT, MIRFIELD

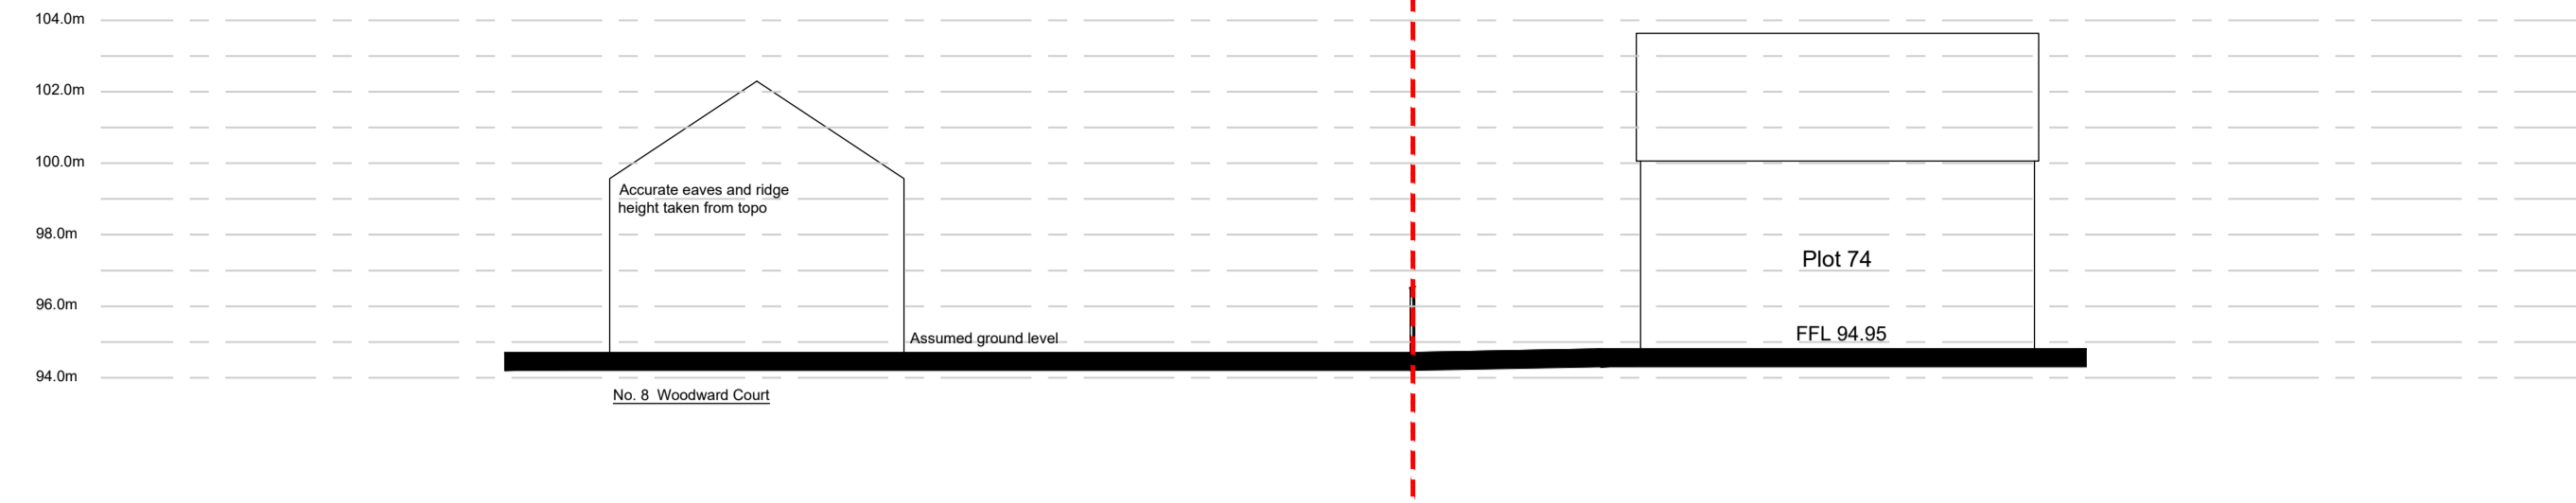

Site Section 1

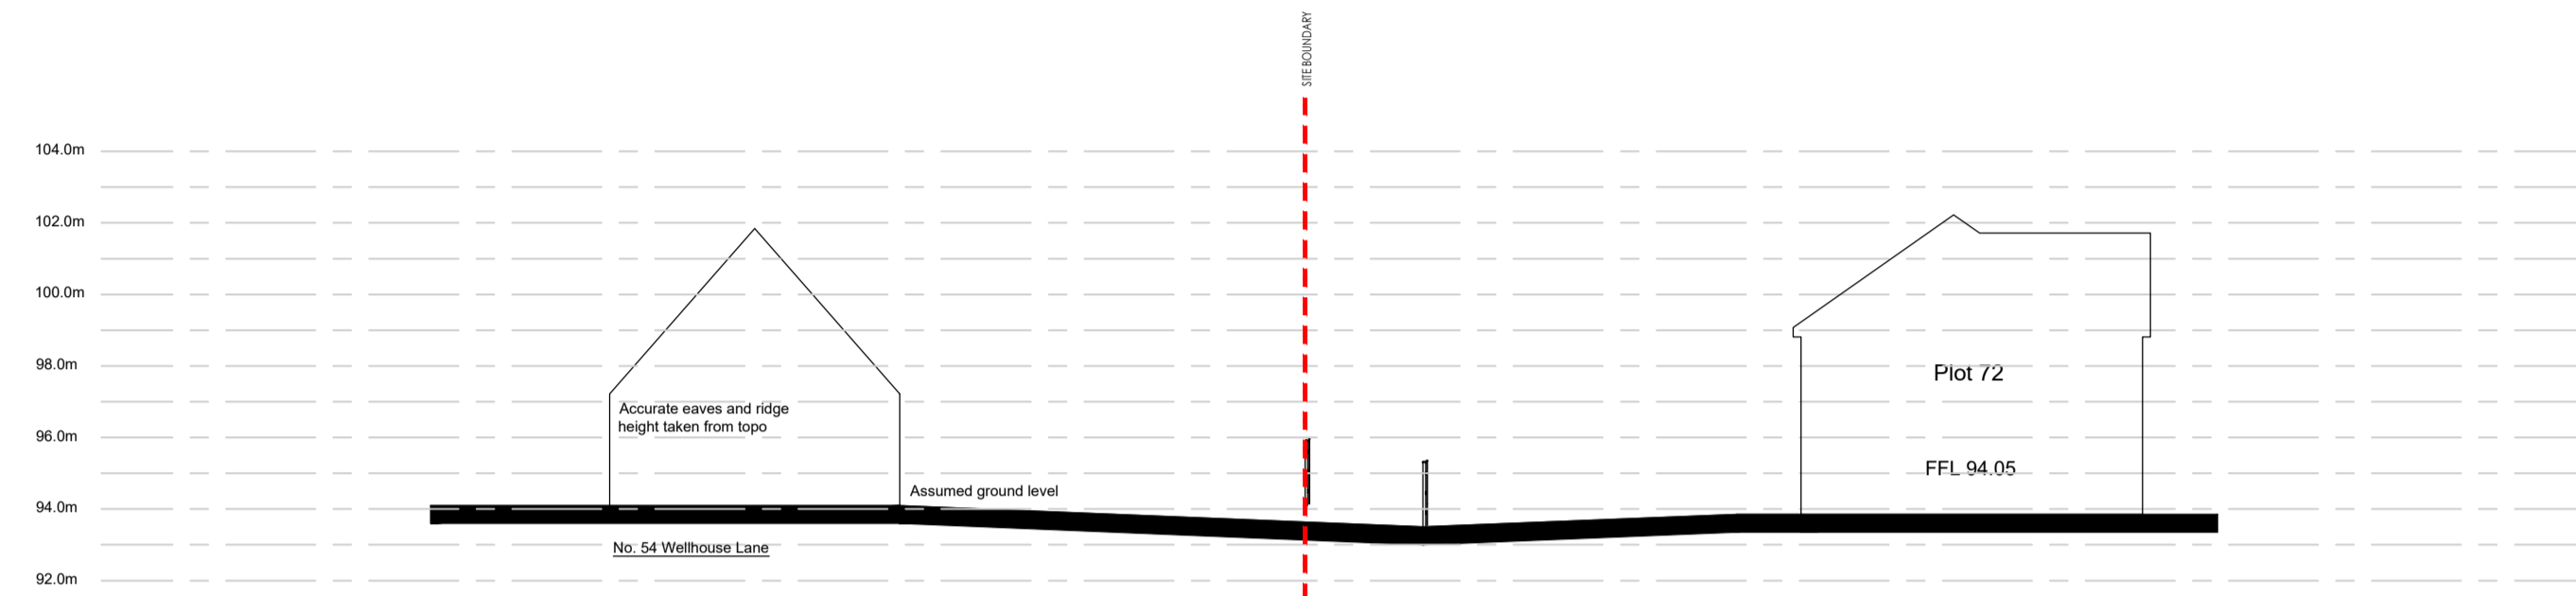


Site Section 2

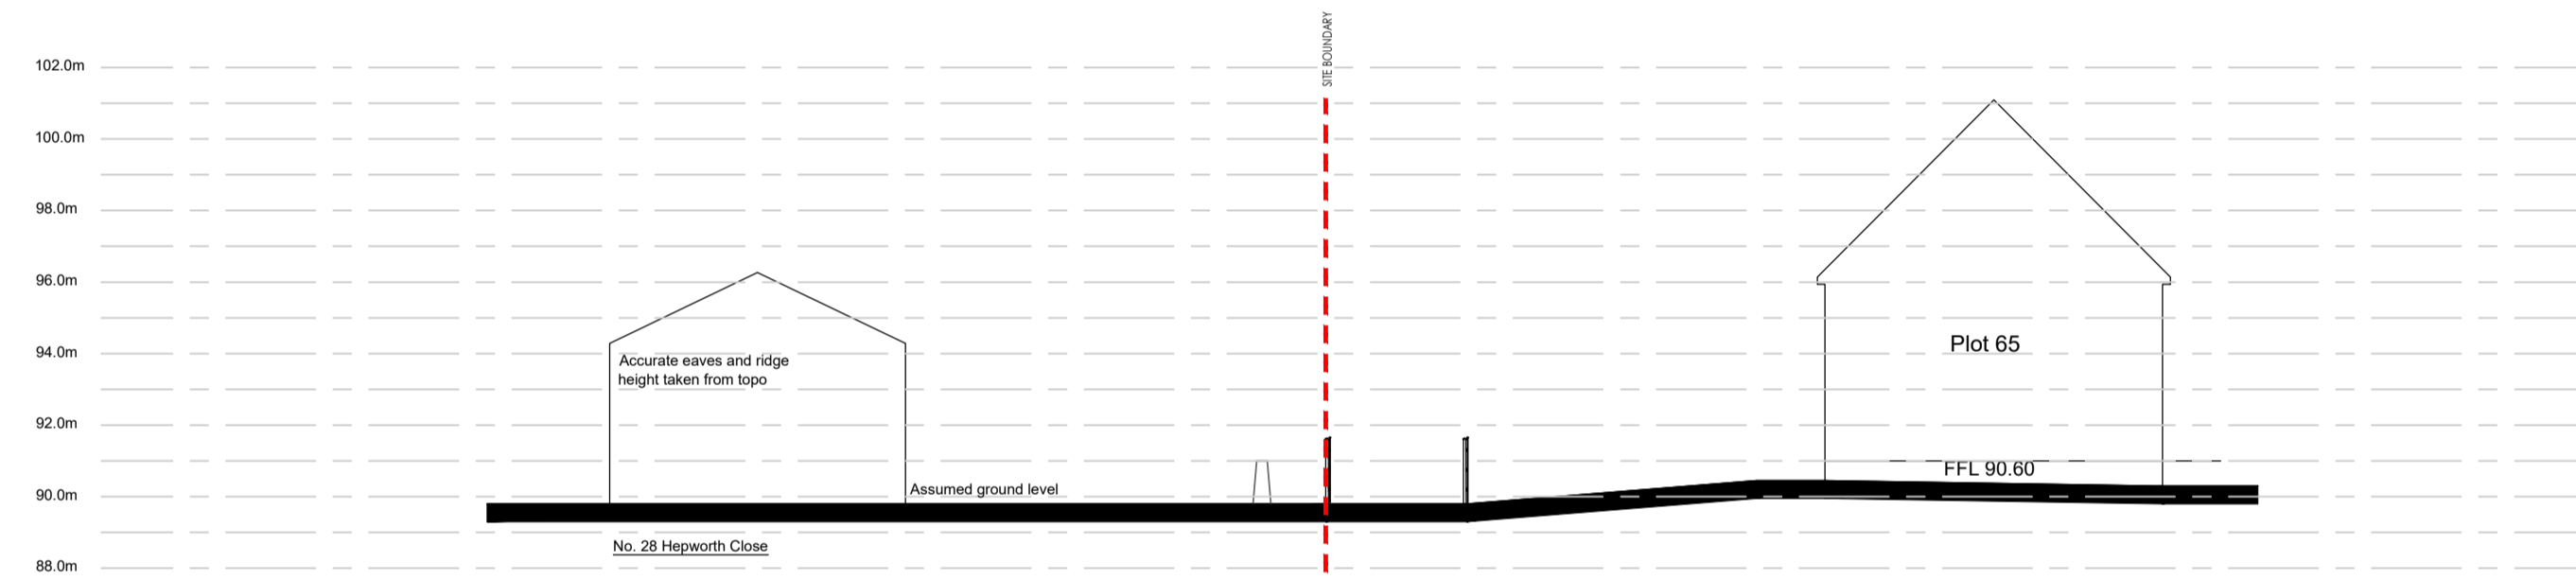


Site Section 3



Site Section 4

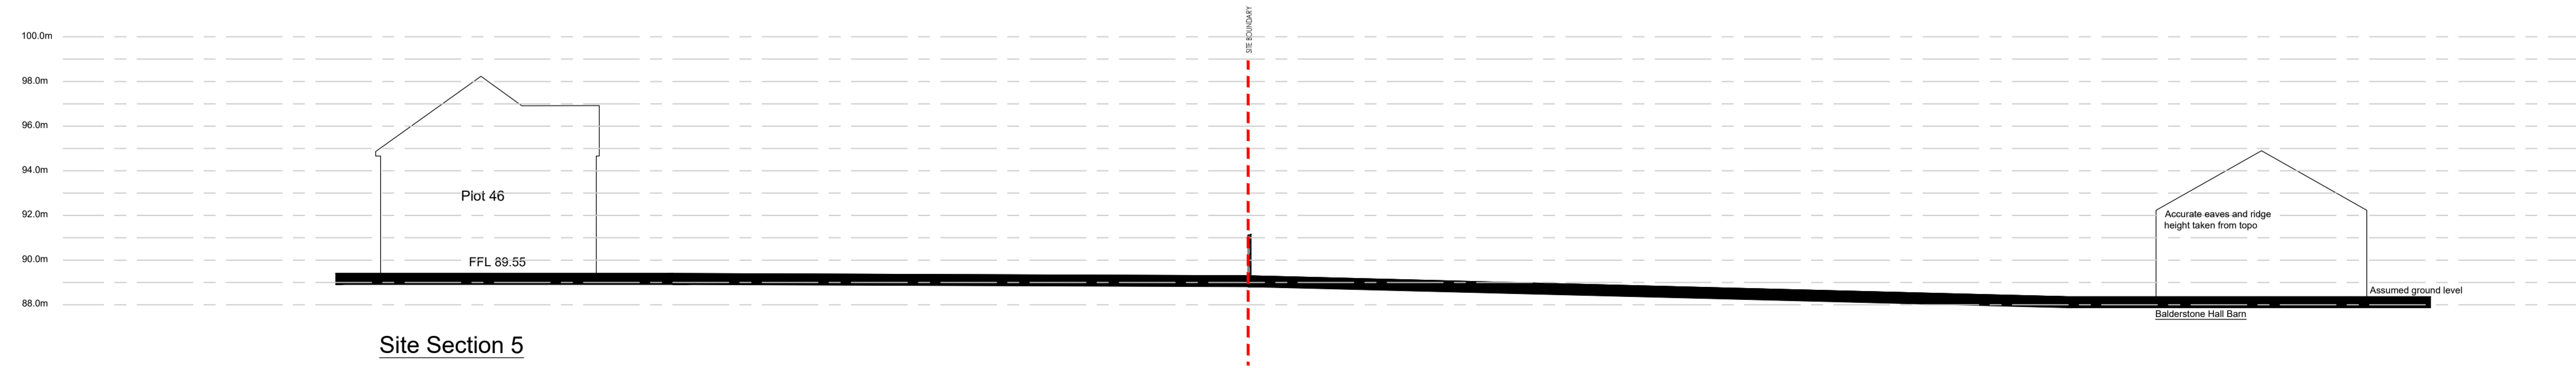

Site Section 5

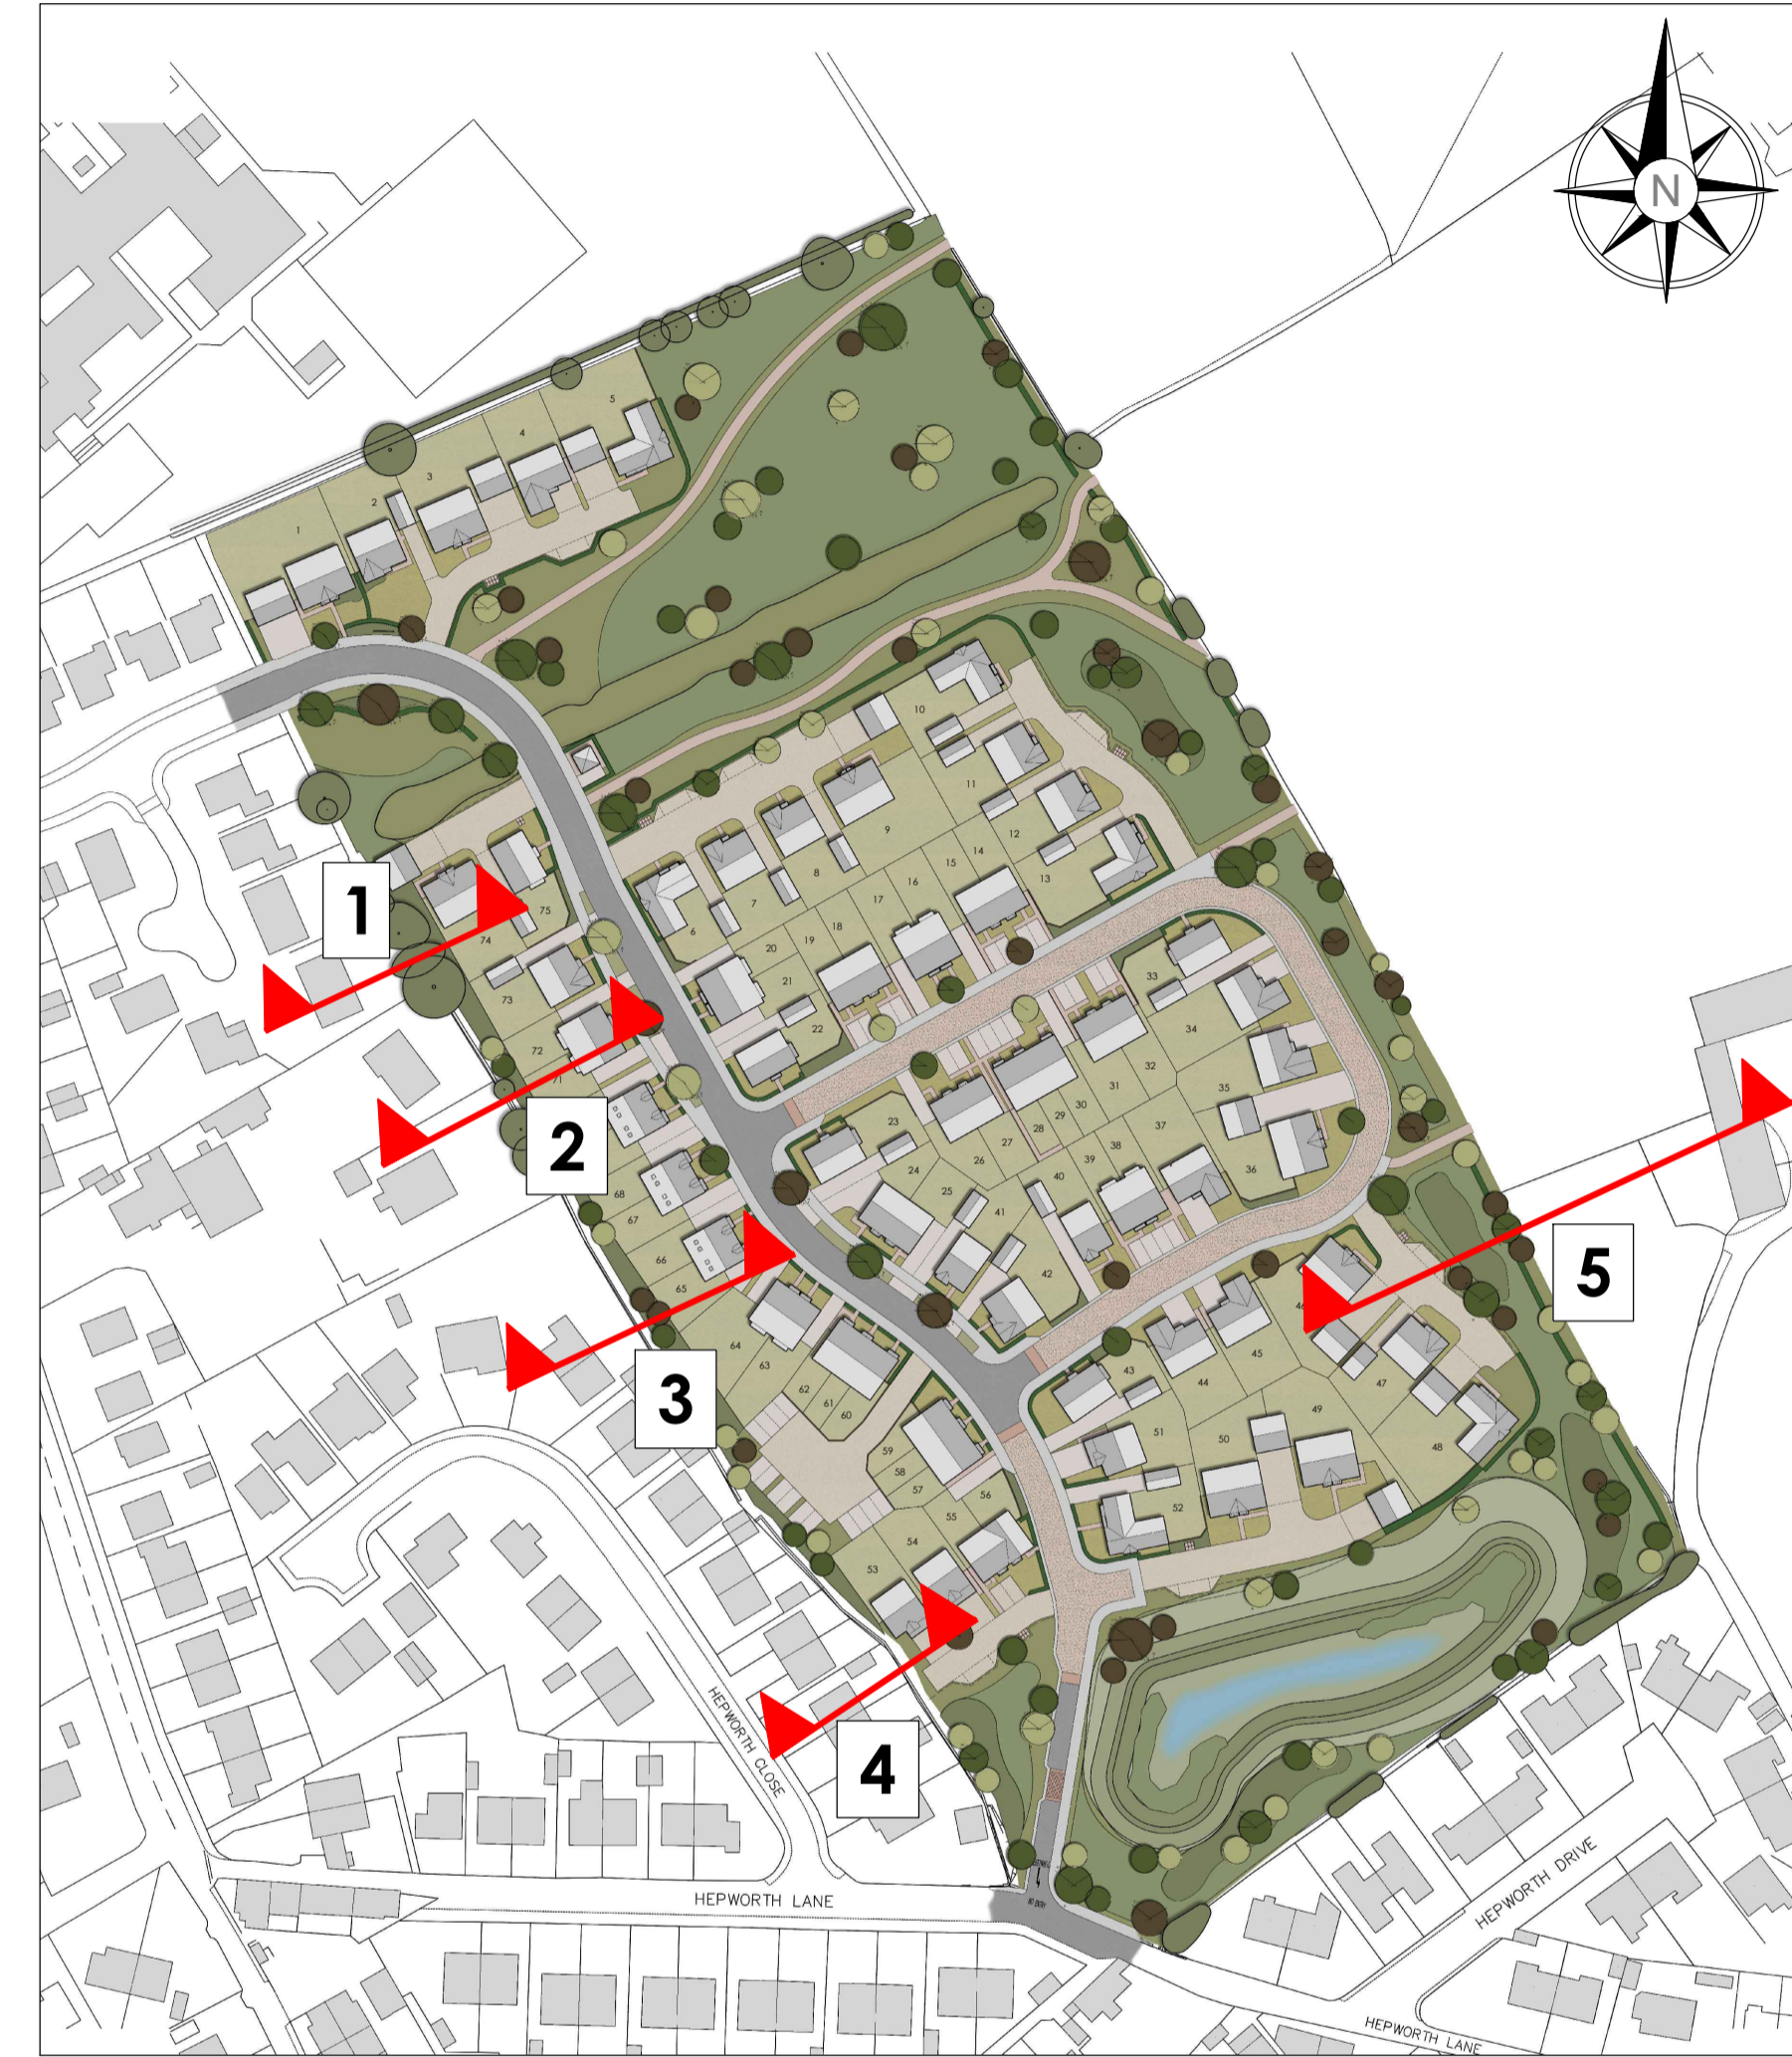

SITE PLAN SHOWING SITE SECTION LOCATIONS
NOT TO SCALE



SITE SECTIONS - 1:200

NOTE: Levels are shown for illustrative purposes only and are subject to detail design +/- 0.5m change

A Key plan updated.
SITE SECTIONS - 2520-SS-02A
 WOODWARD COURT, MIRFIELD
 BELLWAY HOMES
 SCALE: 1:200@A1 - NOVEMBER 2025

PARKER PEEL
 ARCHITECTURAL

info@parkerpeel.co.uk www.parkerpeel.co.uk t01924 921 860