


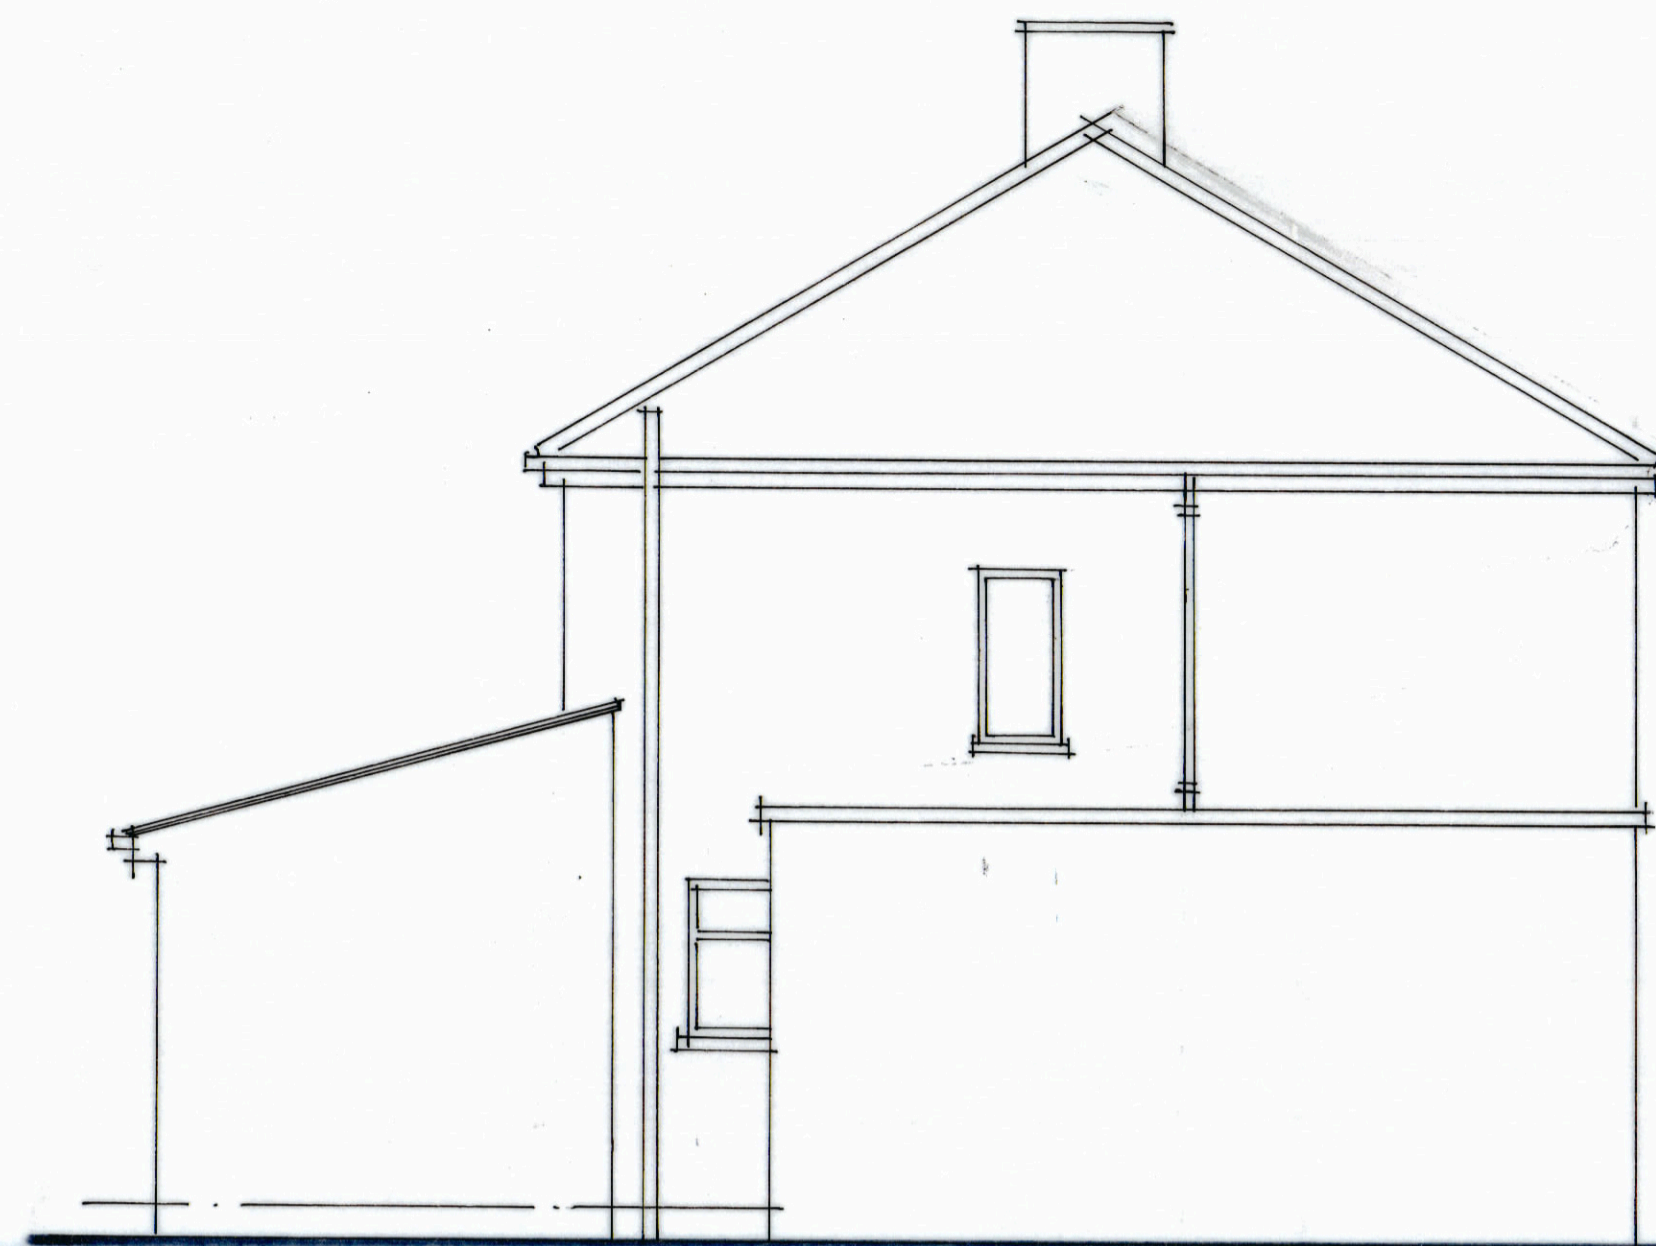


south west elevation




north west elevation



north east elevation

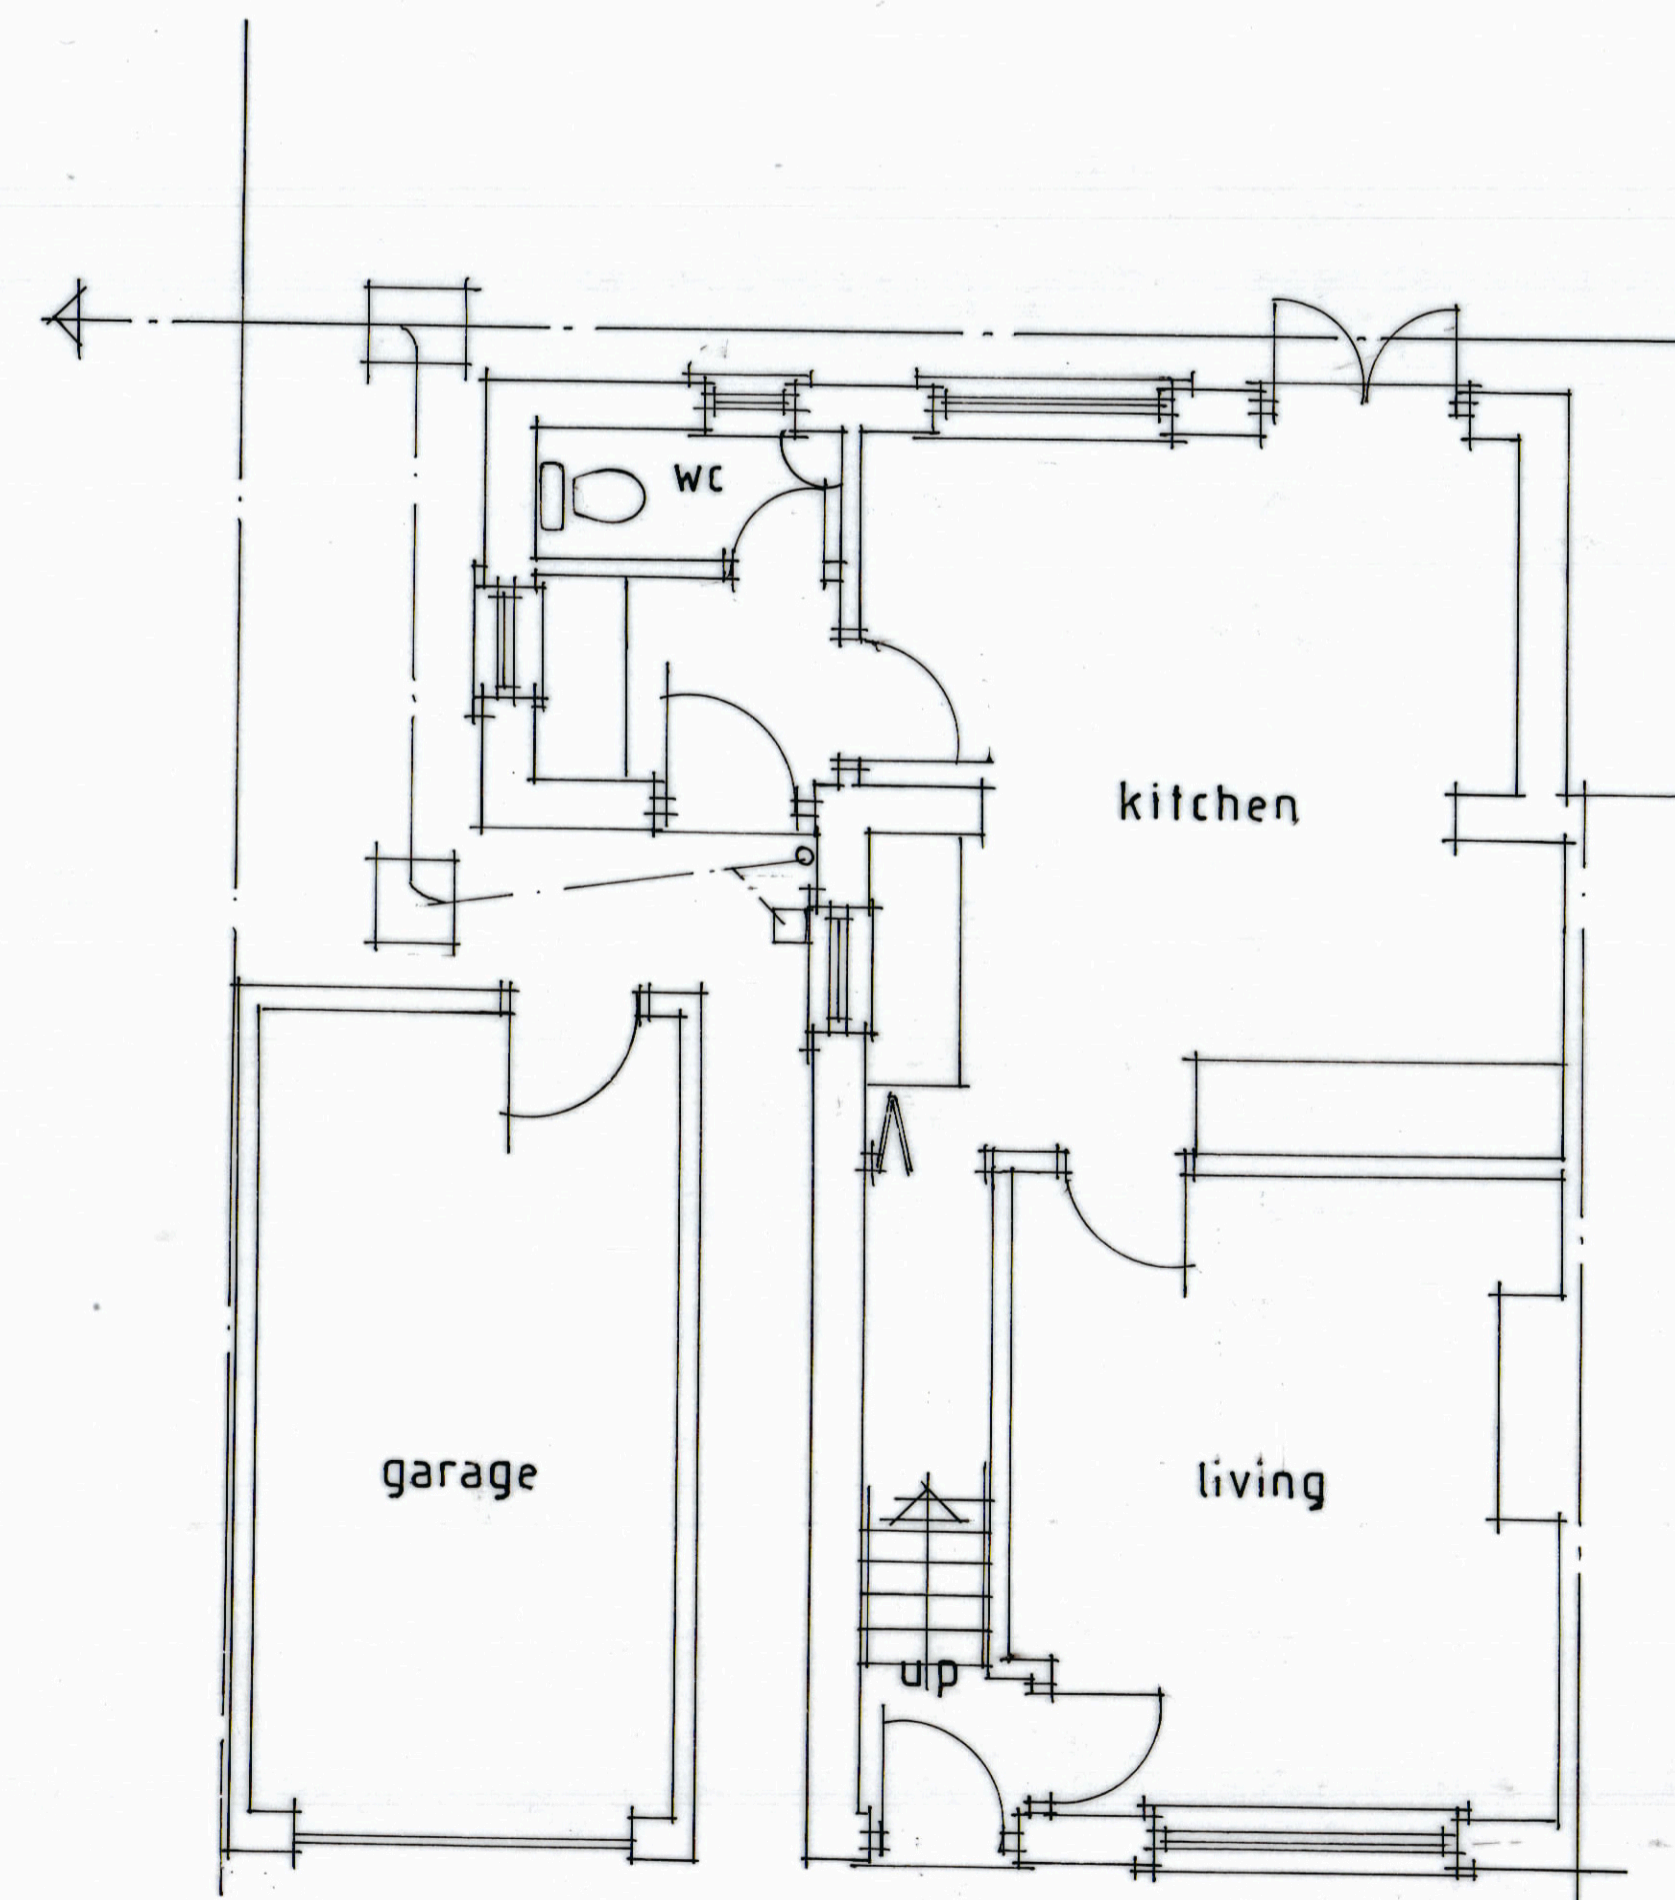

ground floor

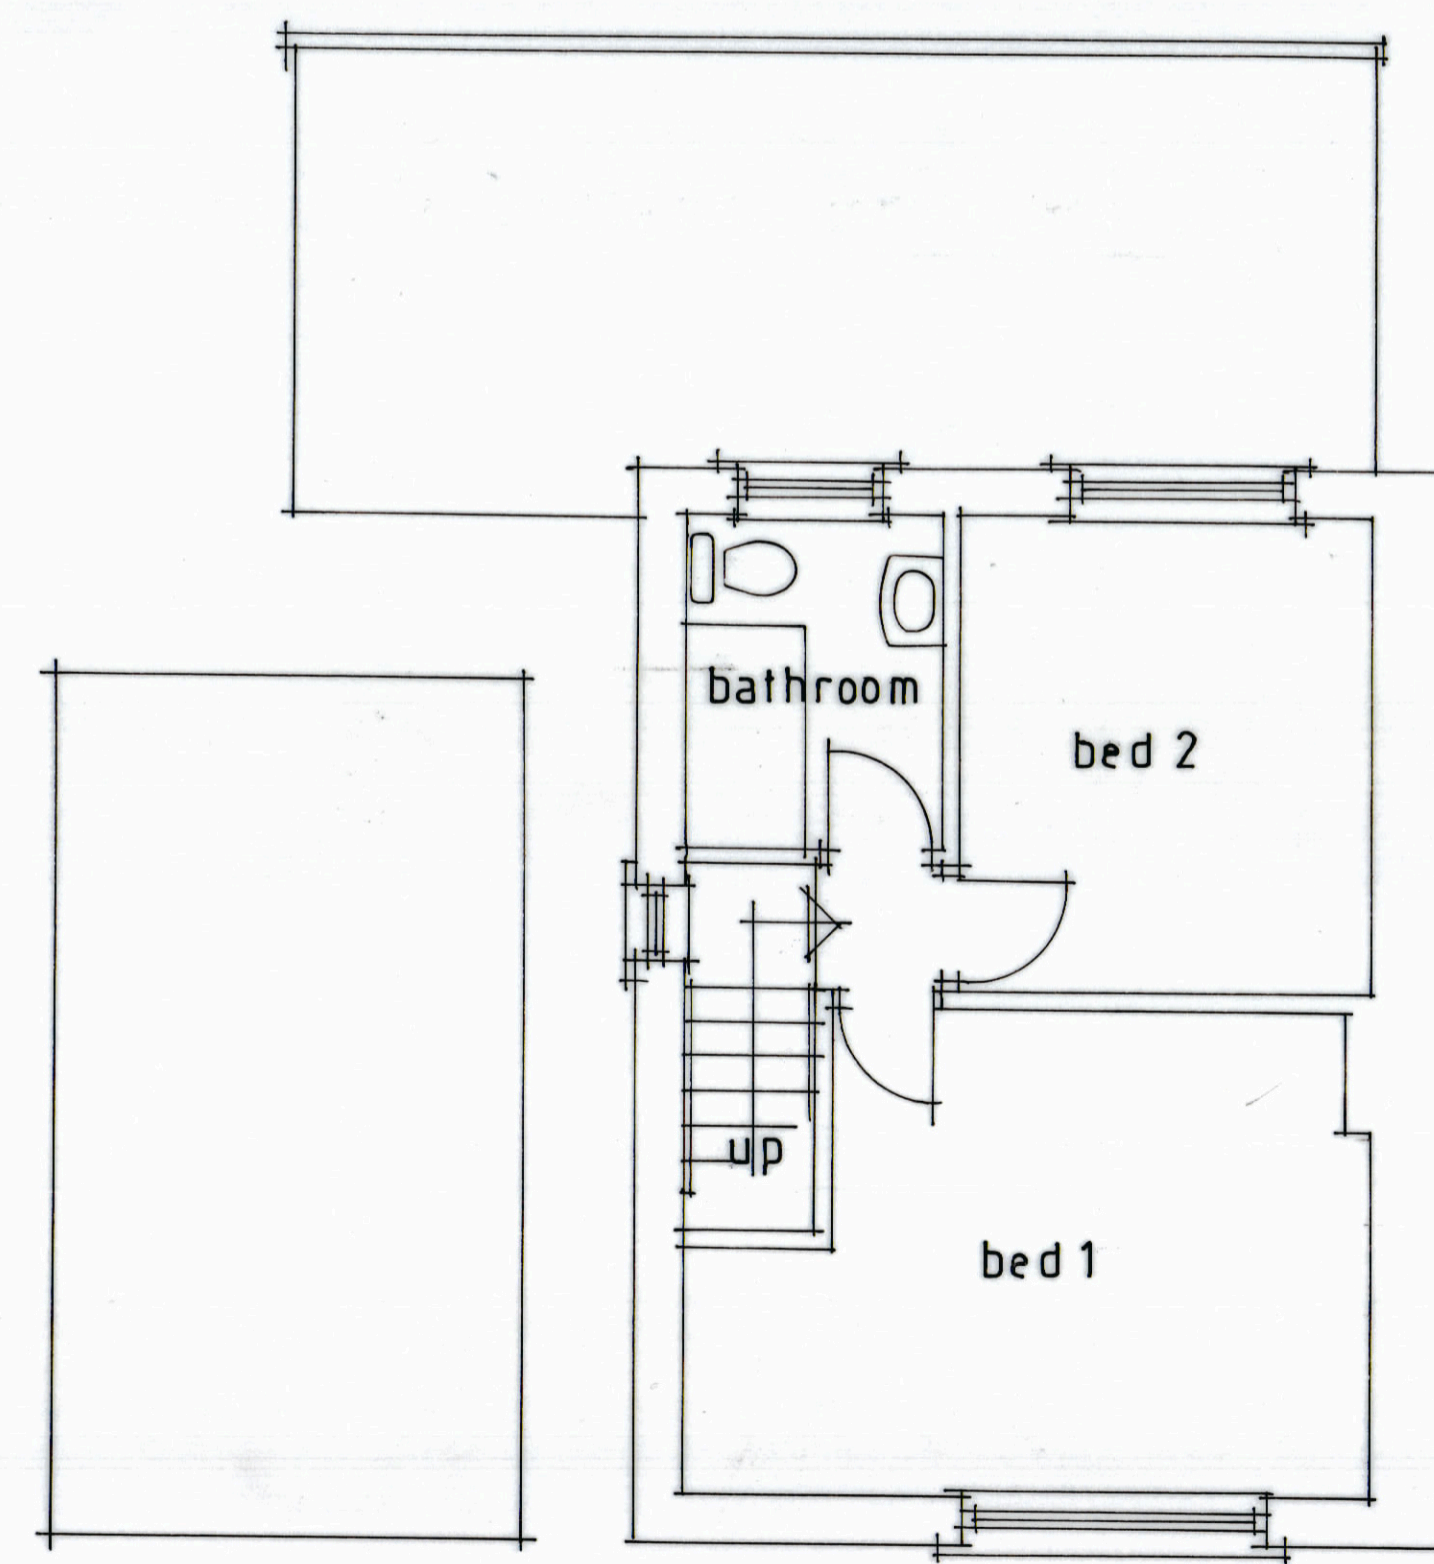

first floor

| Revision   | Date        |
|---|-------------|
| All dimensions to be verified on site and the practice informed of any discrepancy.                                      |             |
| <b>Calder Architectural Services Ltd</b><br>13 Henry Street<br>Brighouse<br>West Yorkshire<br>HD6 2BL<br>T: 01484 713475 |             |
| Mr & Mrs Sykes   |             |
| Drawn   | Date        |
|   | 11.2025     |
| Scale   | 1:50        |
| Proposed two story side extension at 108 Westfield Lane Wyke BD12 9LF                                                    |             |
| Drawing   |             |
| Plans as existing   |             |
| Job No.   | Drawing No. |
|   | 1           |
| Rev.   |             |