




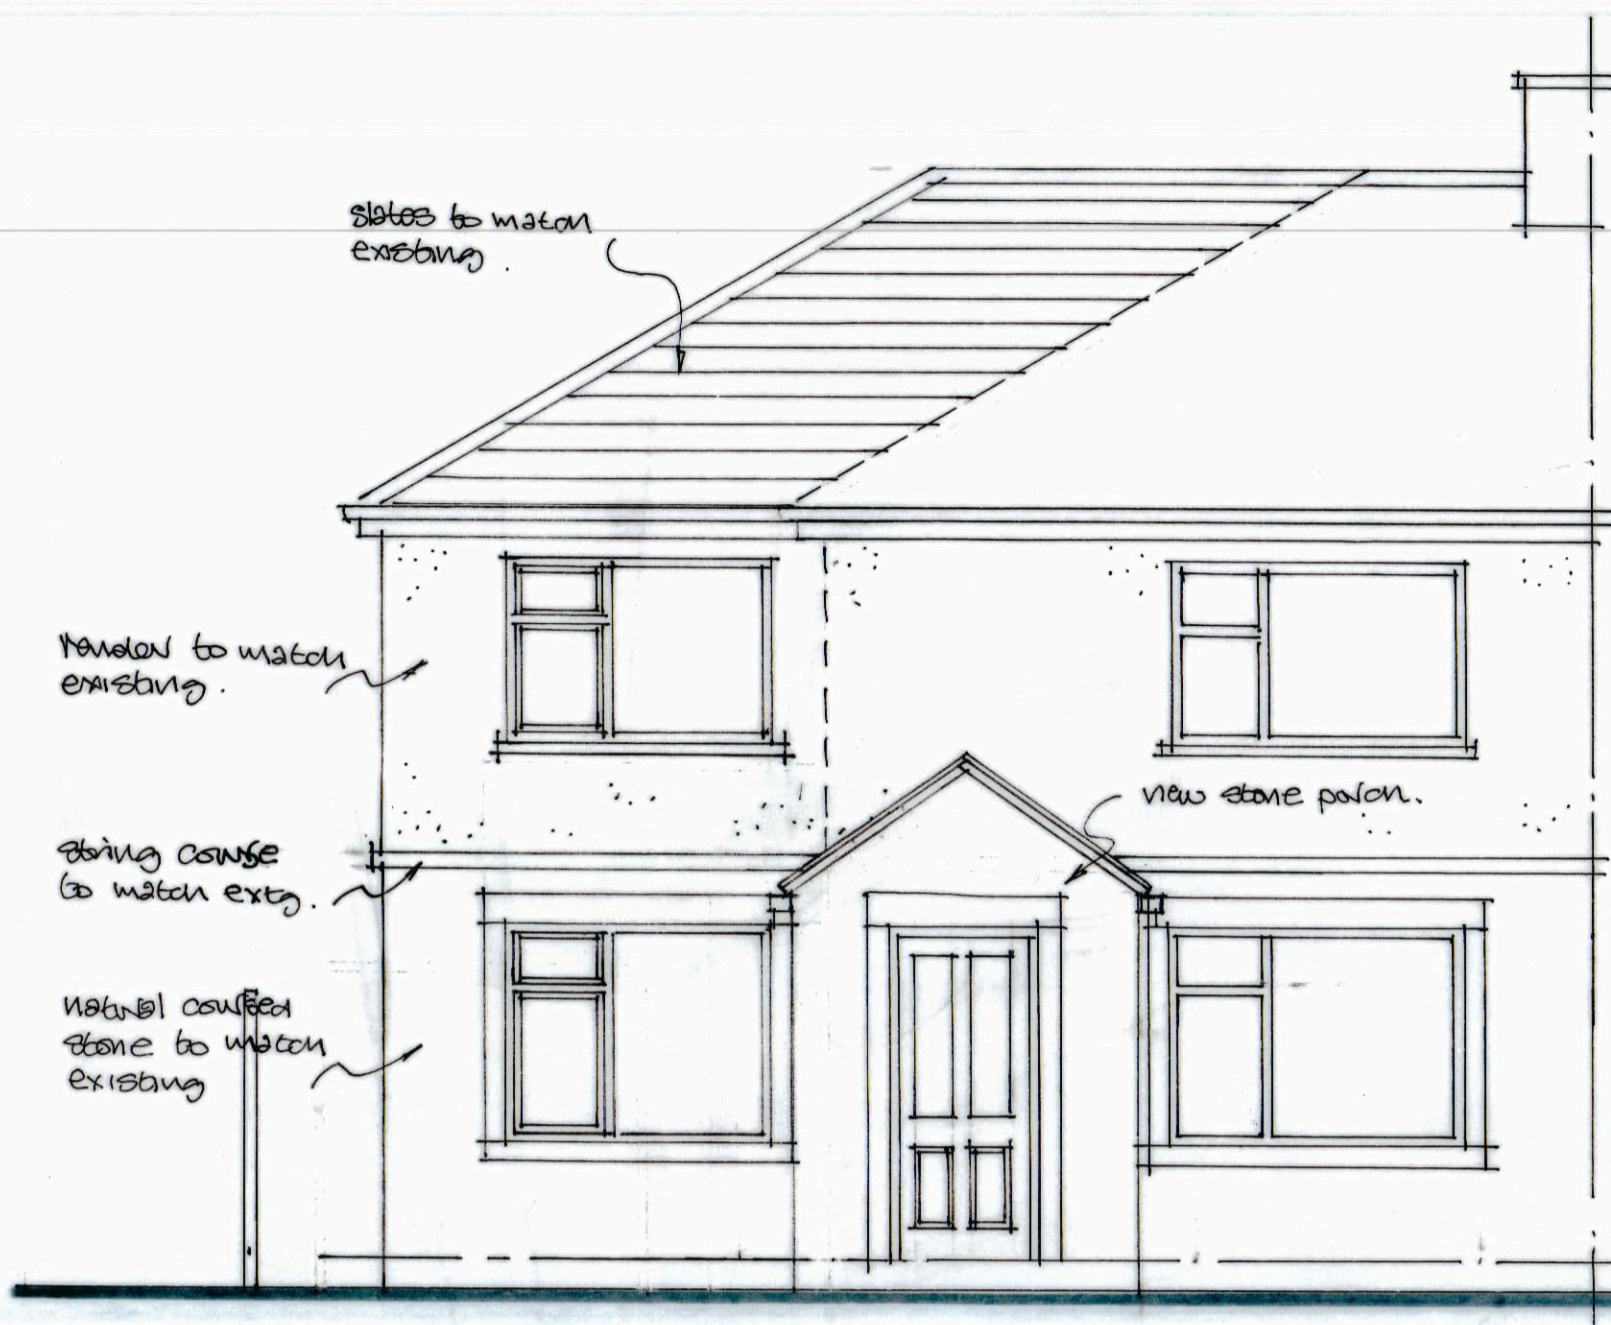




south west elevation

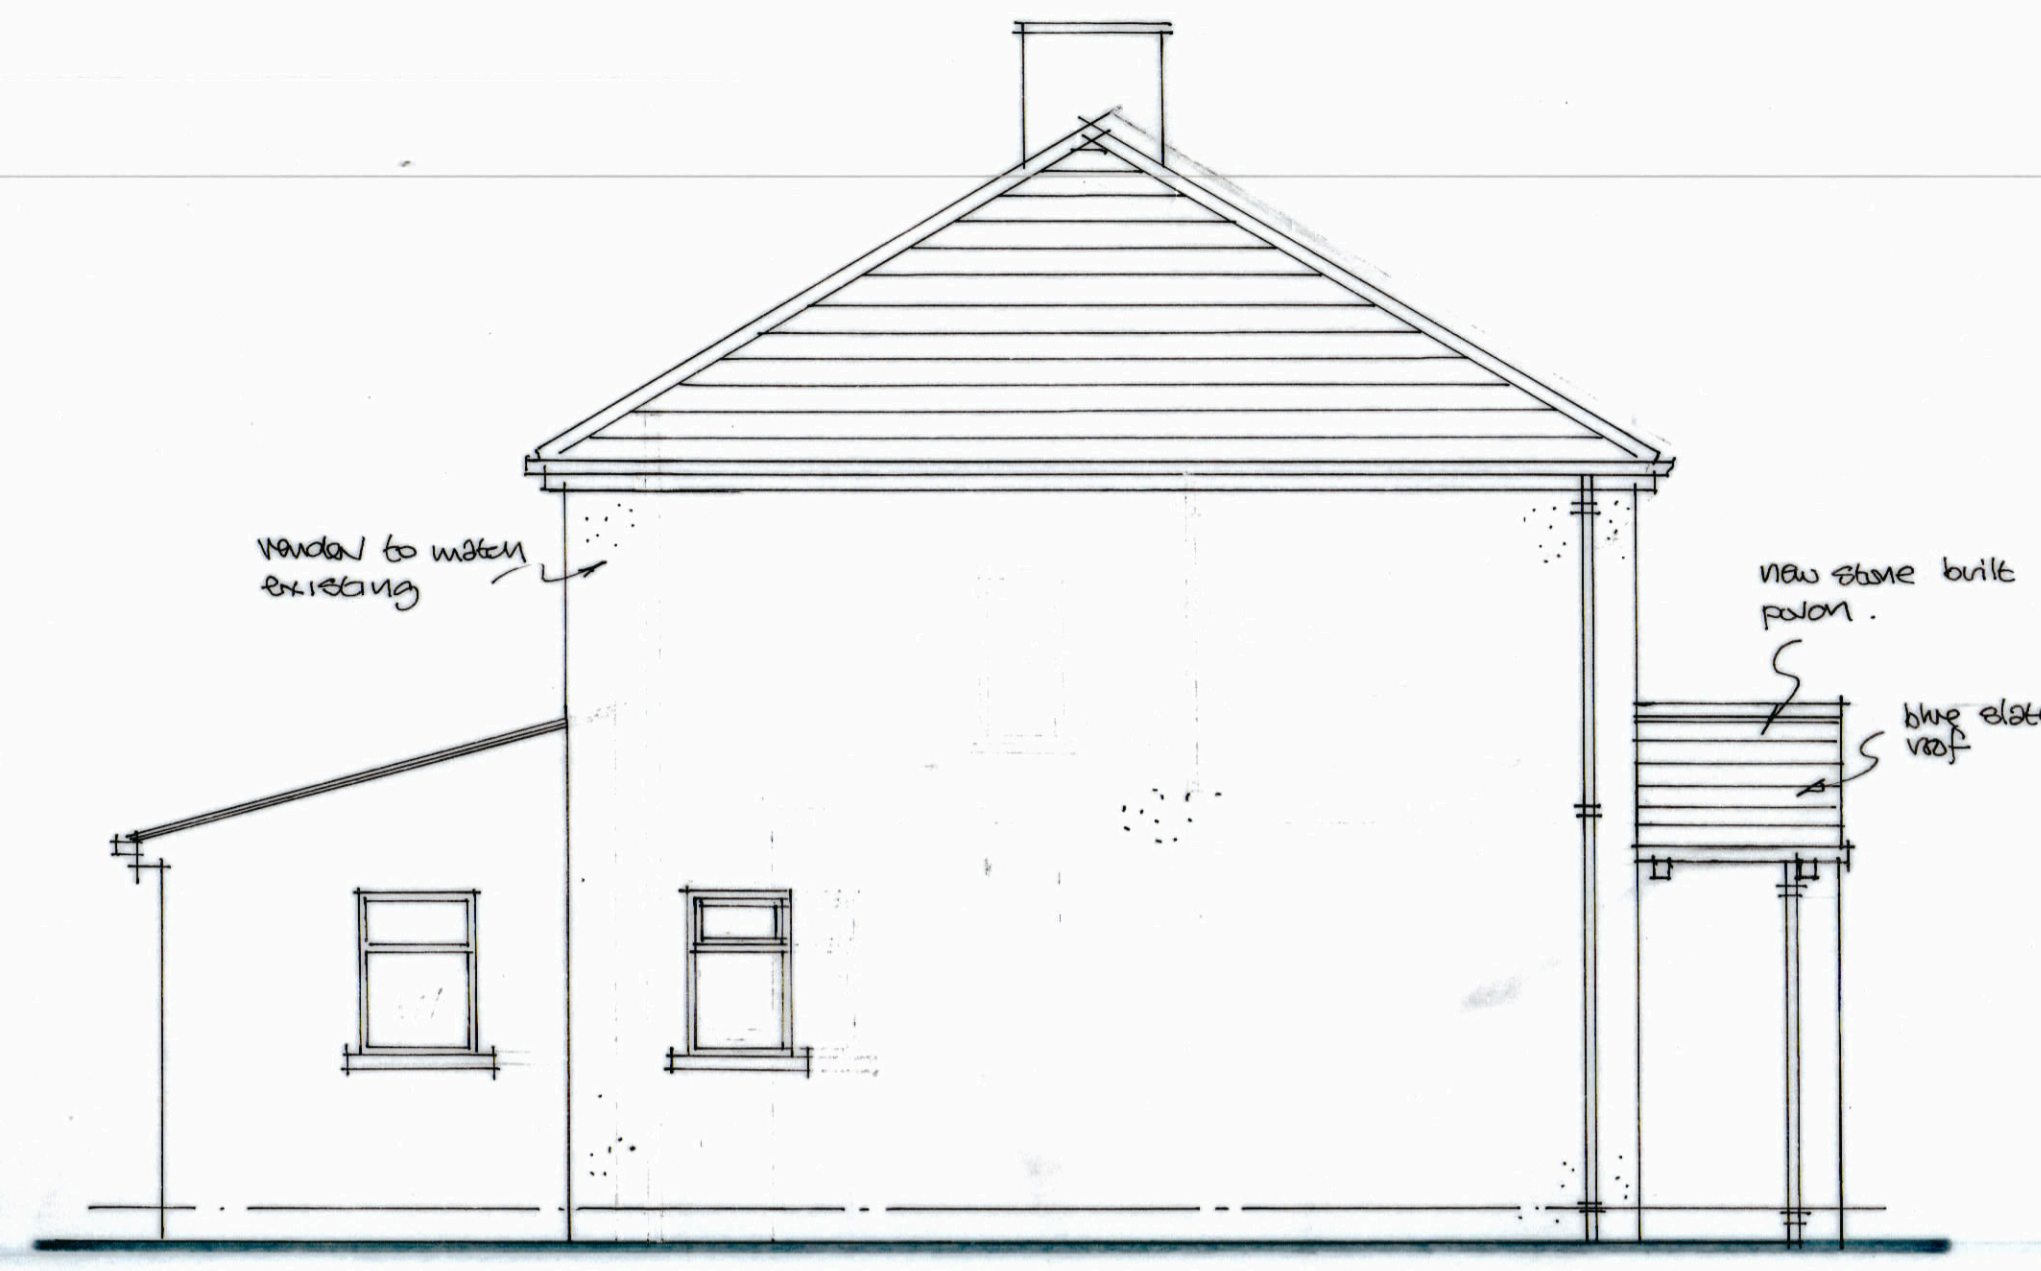


north west elevation

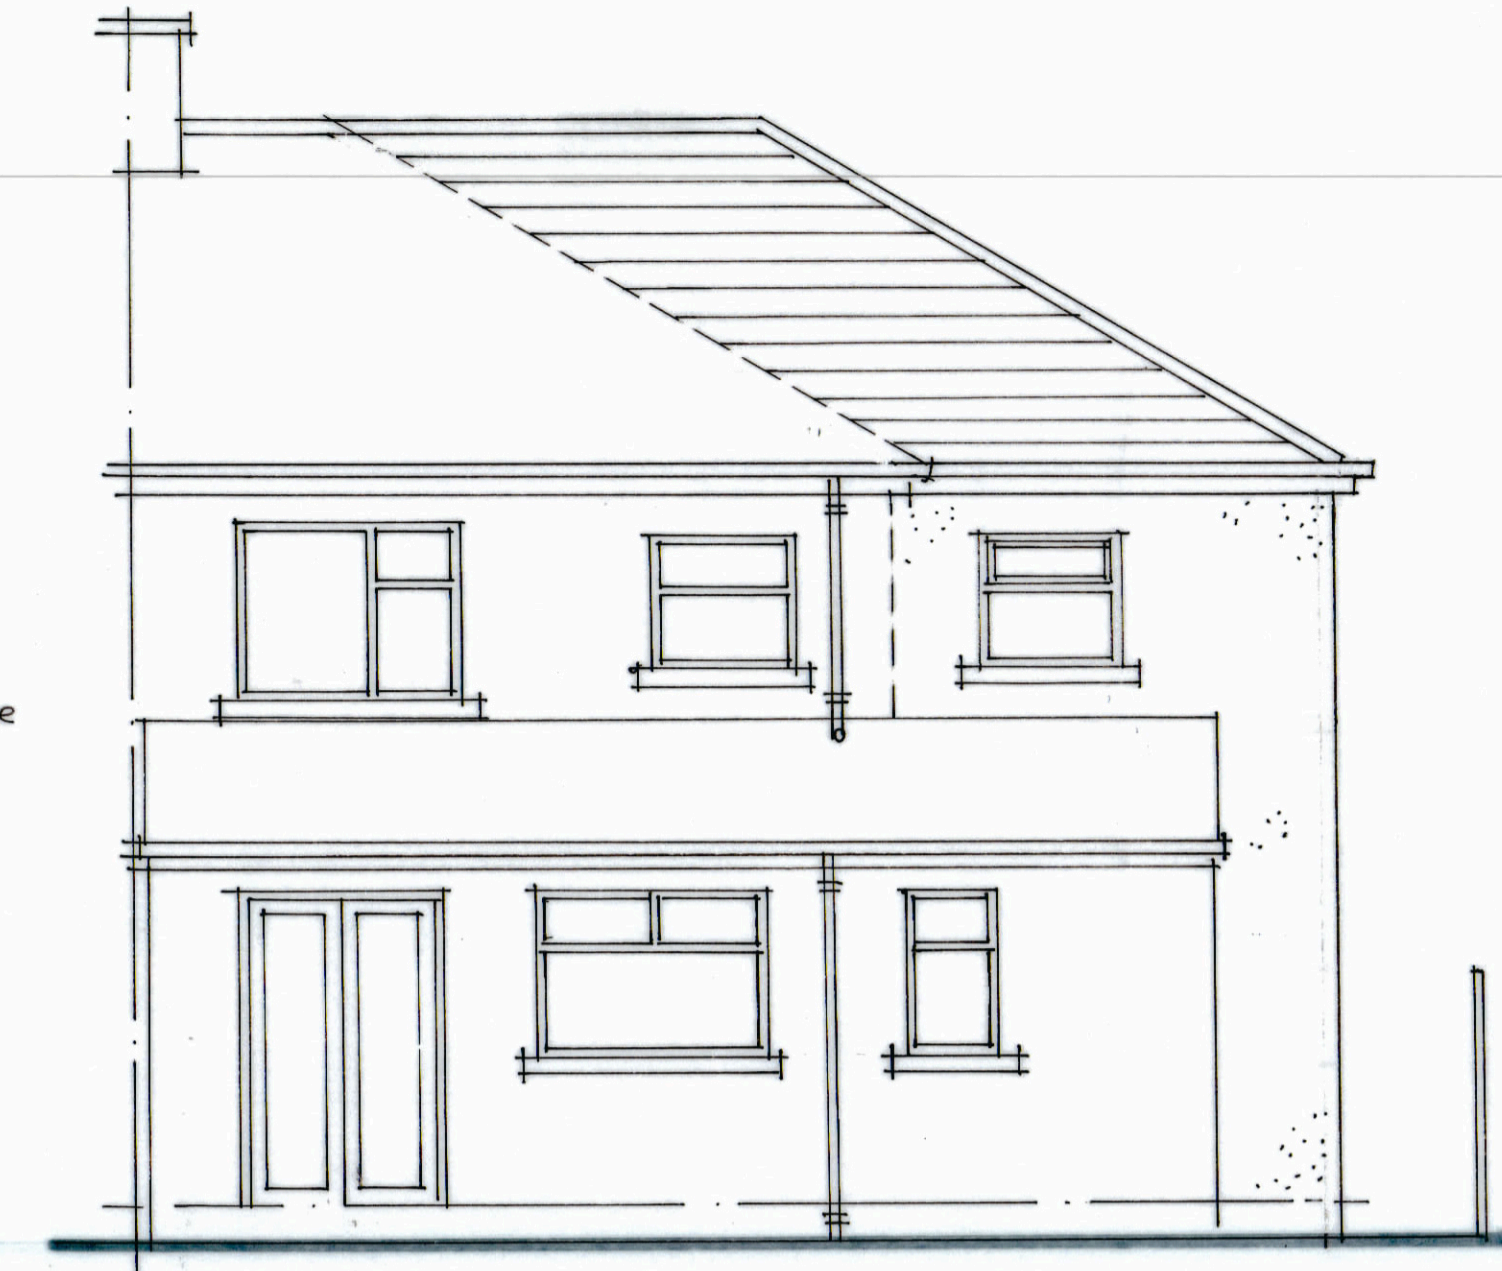

north east elevation

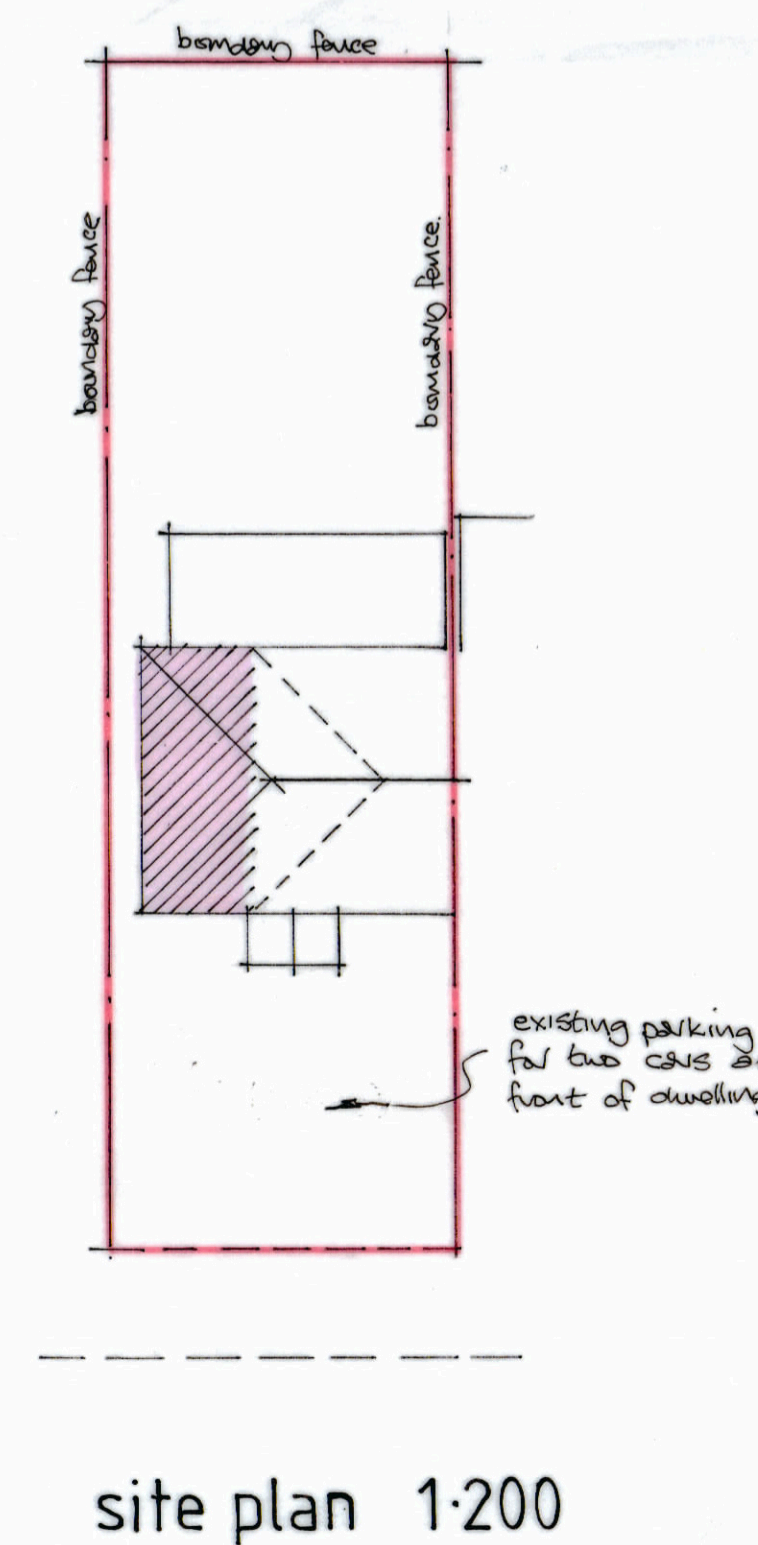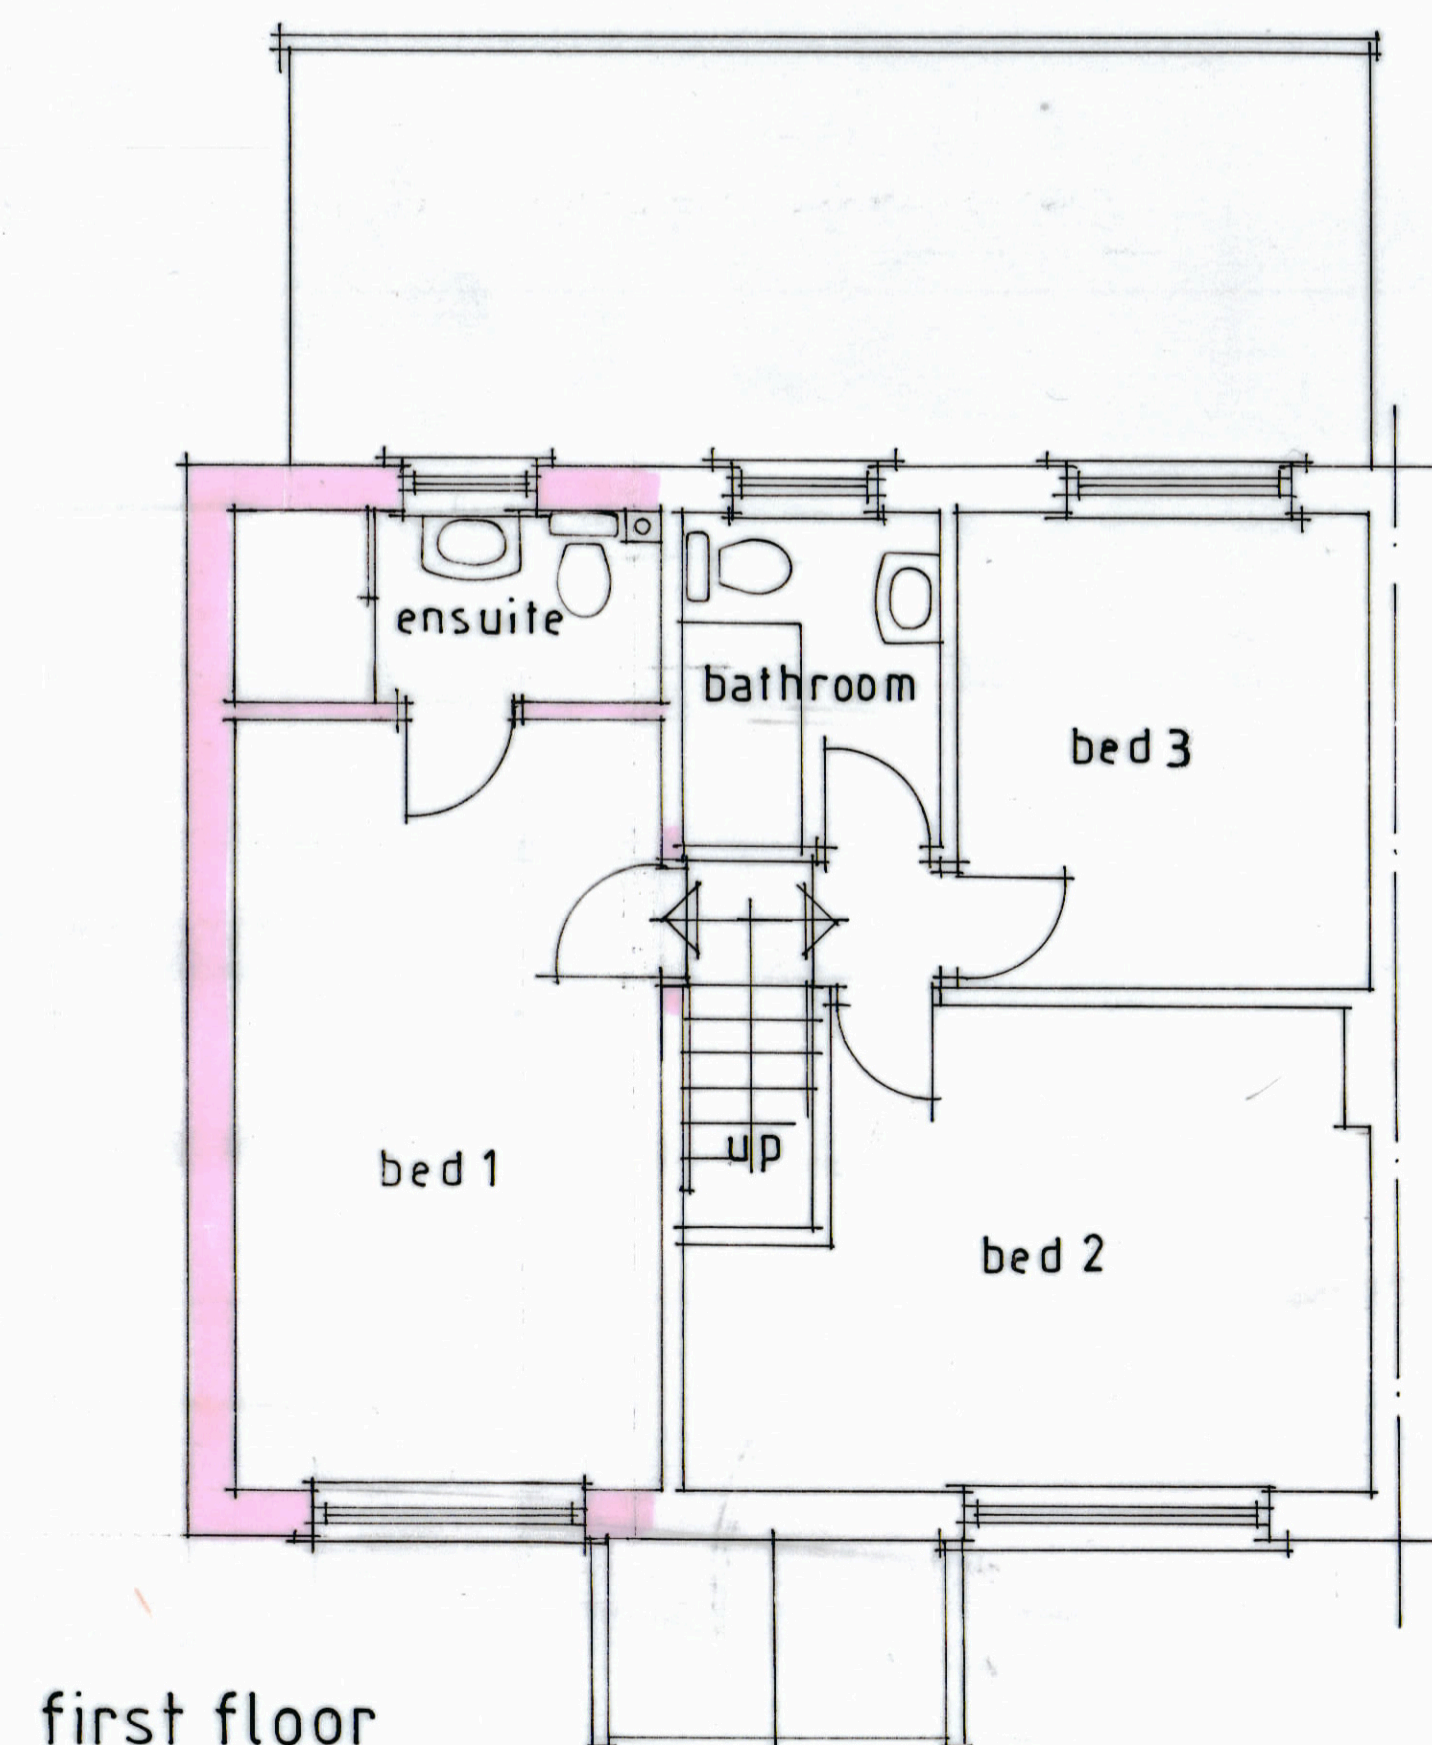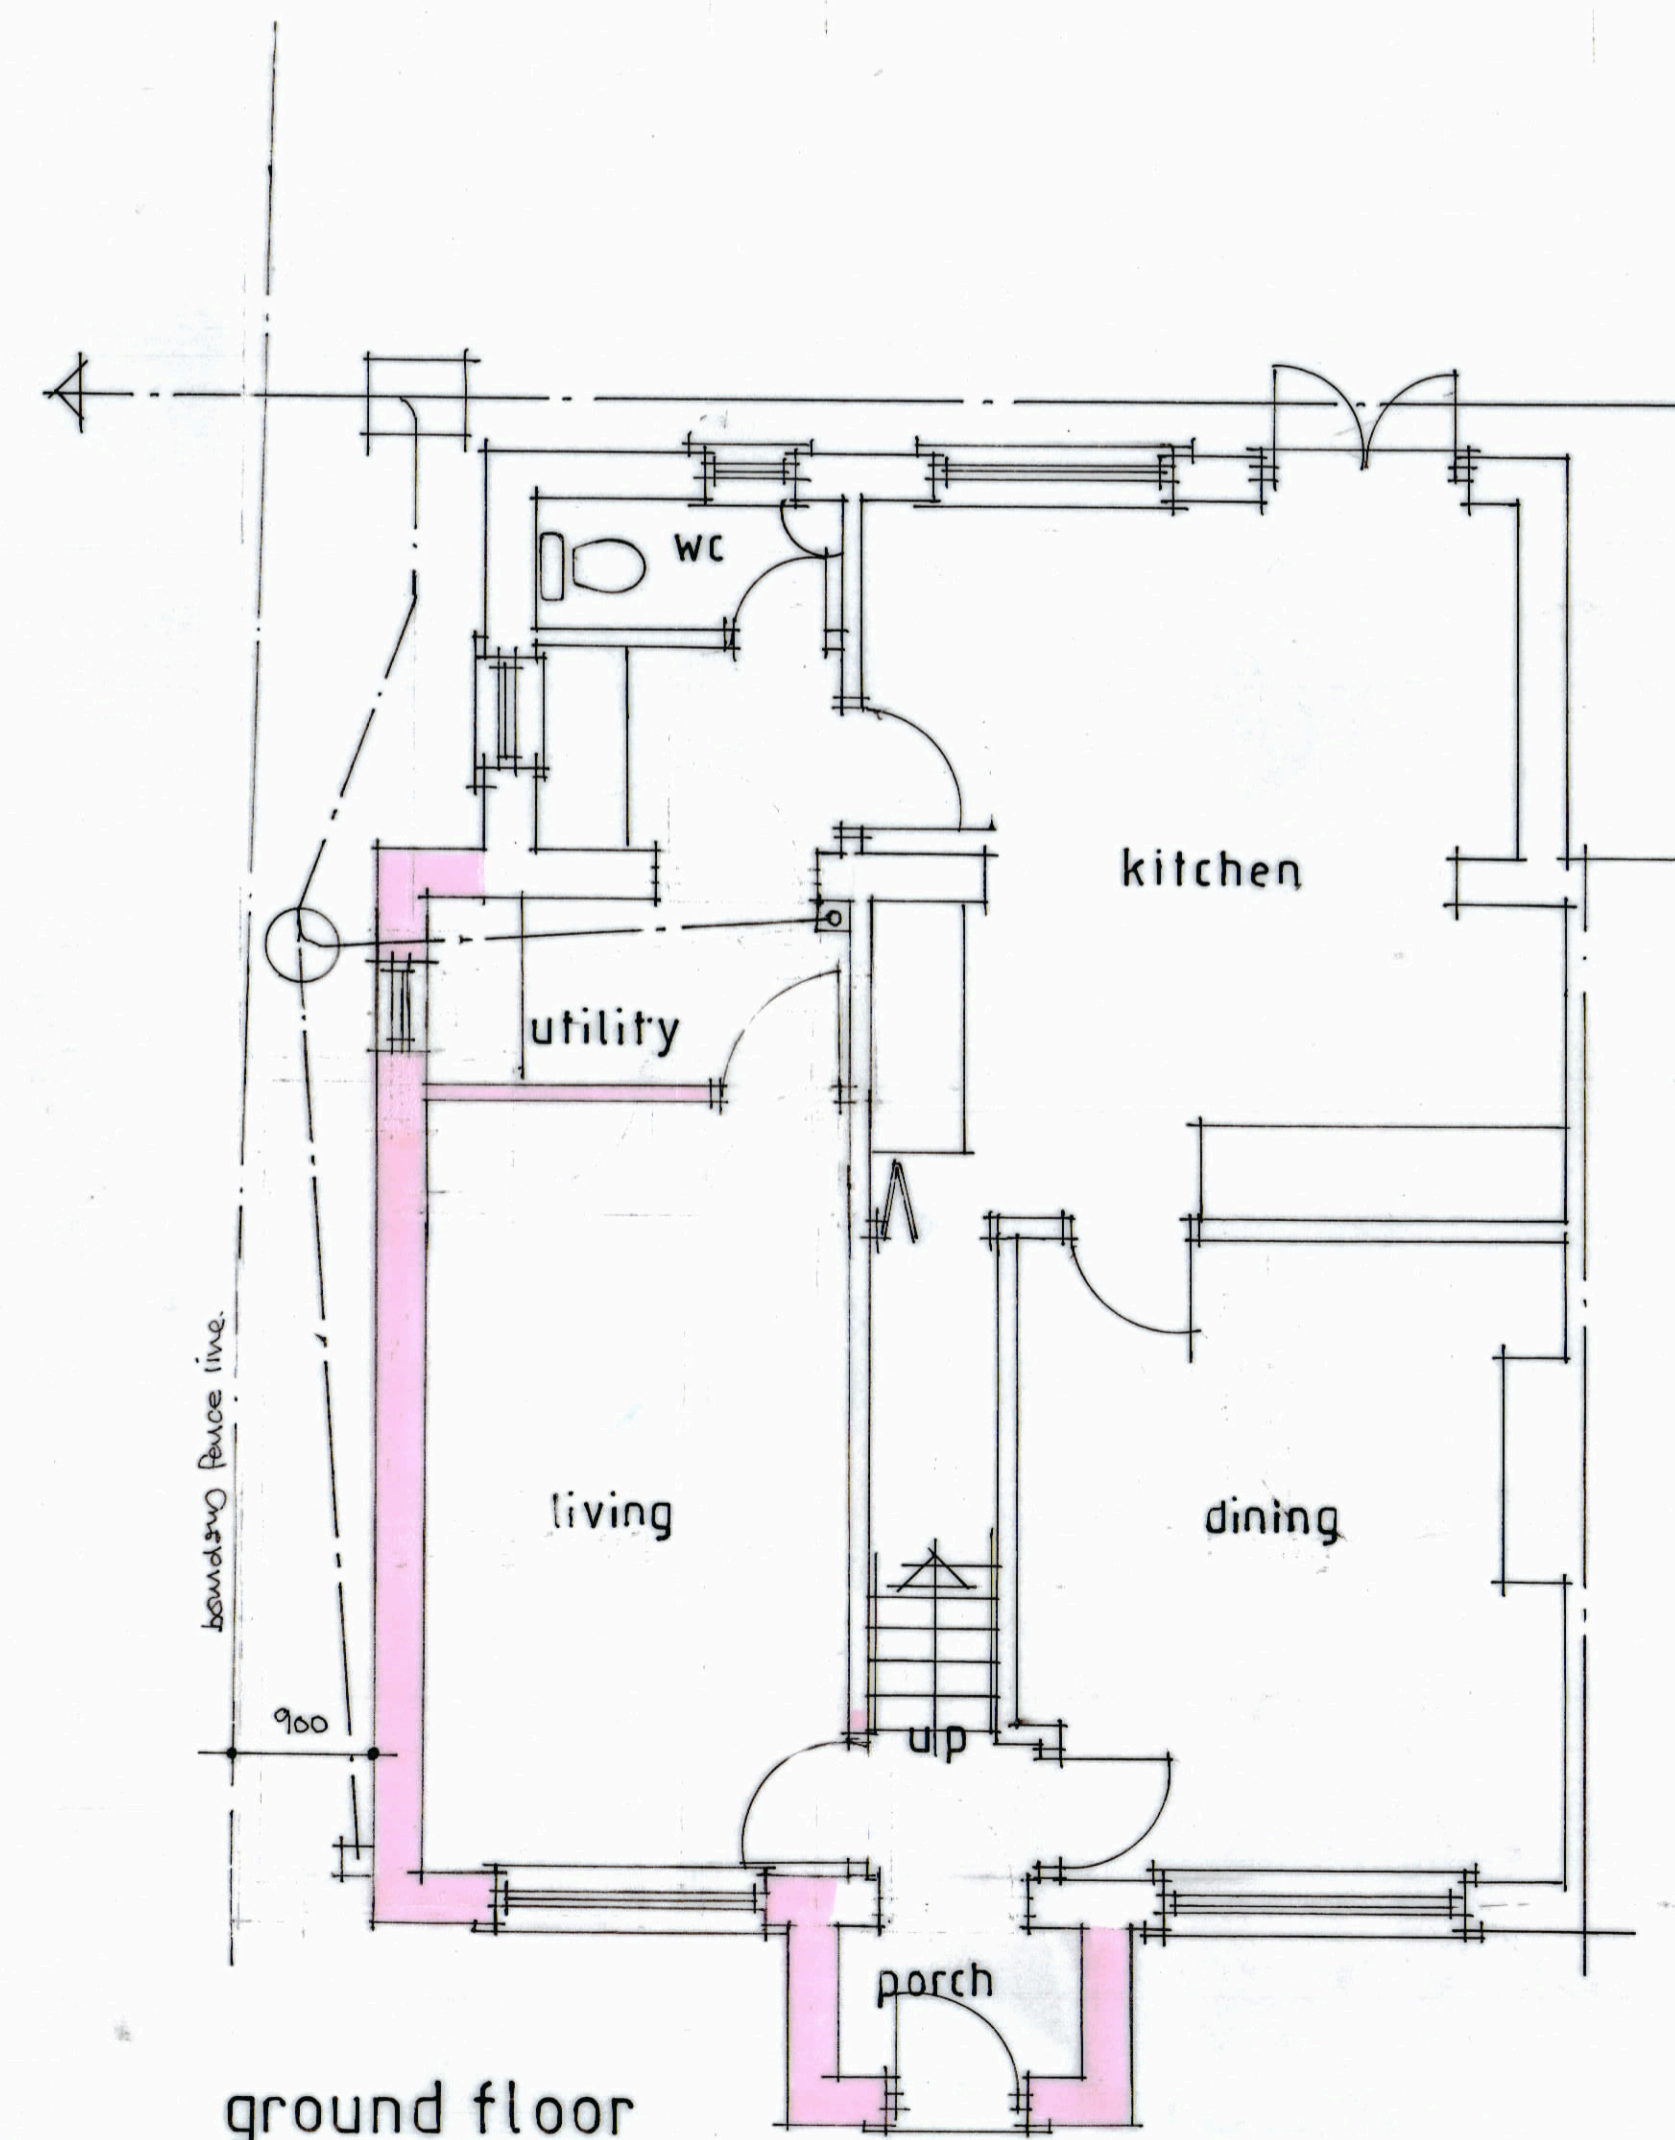

site plan 1:200

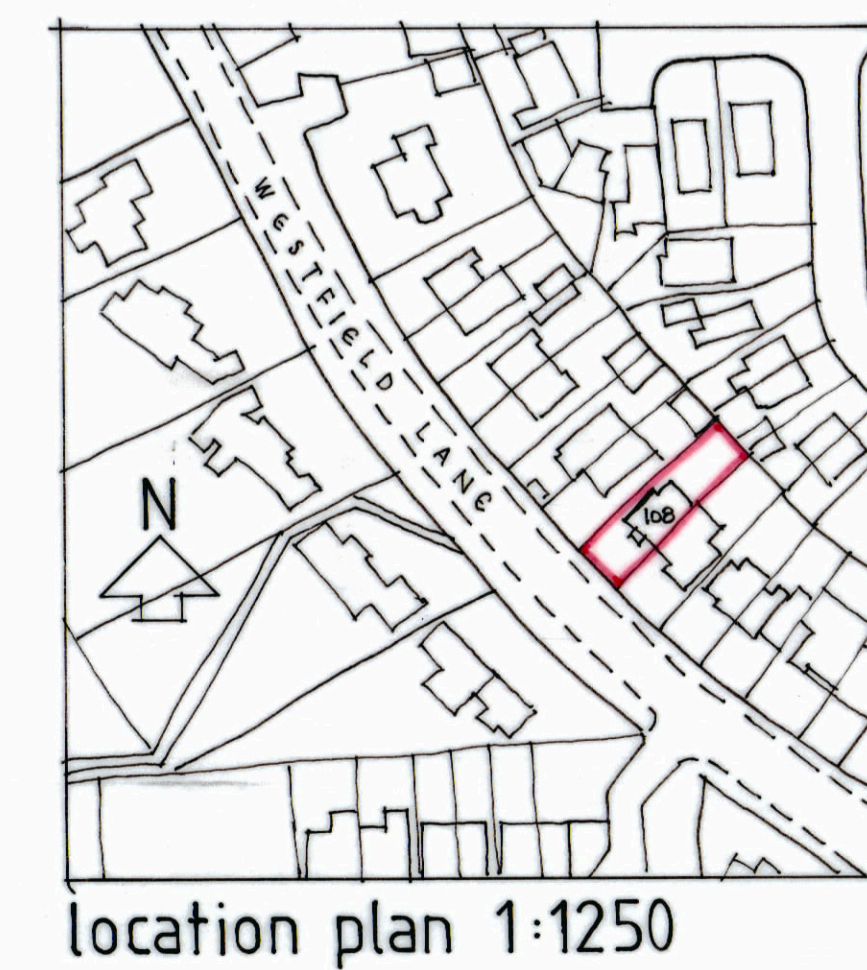

location plan 1:1250

Revision	Date
All dimensions to be verified on site and the practice informed of any discrepancy.	
Calder Architectural Services Ltd 13 Henry Street Brighouse West Yorkshire HD6 2BL T: 01484 713475	
Mr & Mrs Sykes	
Drawn	Date
	11-2025
Scale	1:50
Proposed two story side extension at 108 Westfield Lane Wyke BD12 9LF	
Drawing	
Plans as proposed	
Job No.	Drawing No.
	2
Rev.	