


Site Plan_Location Map

1 : 500

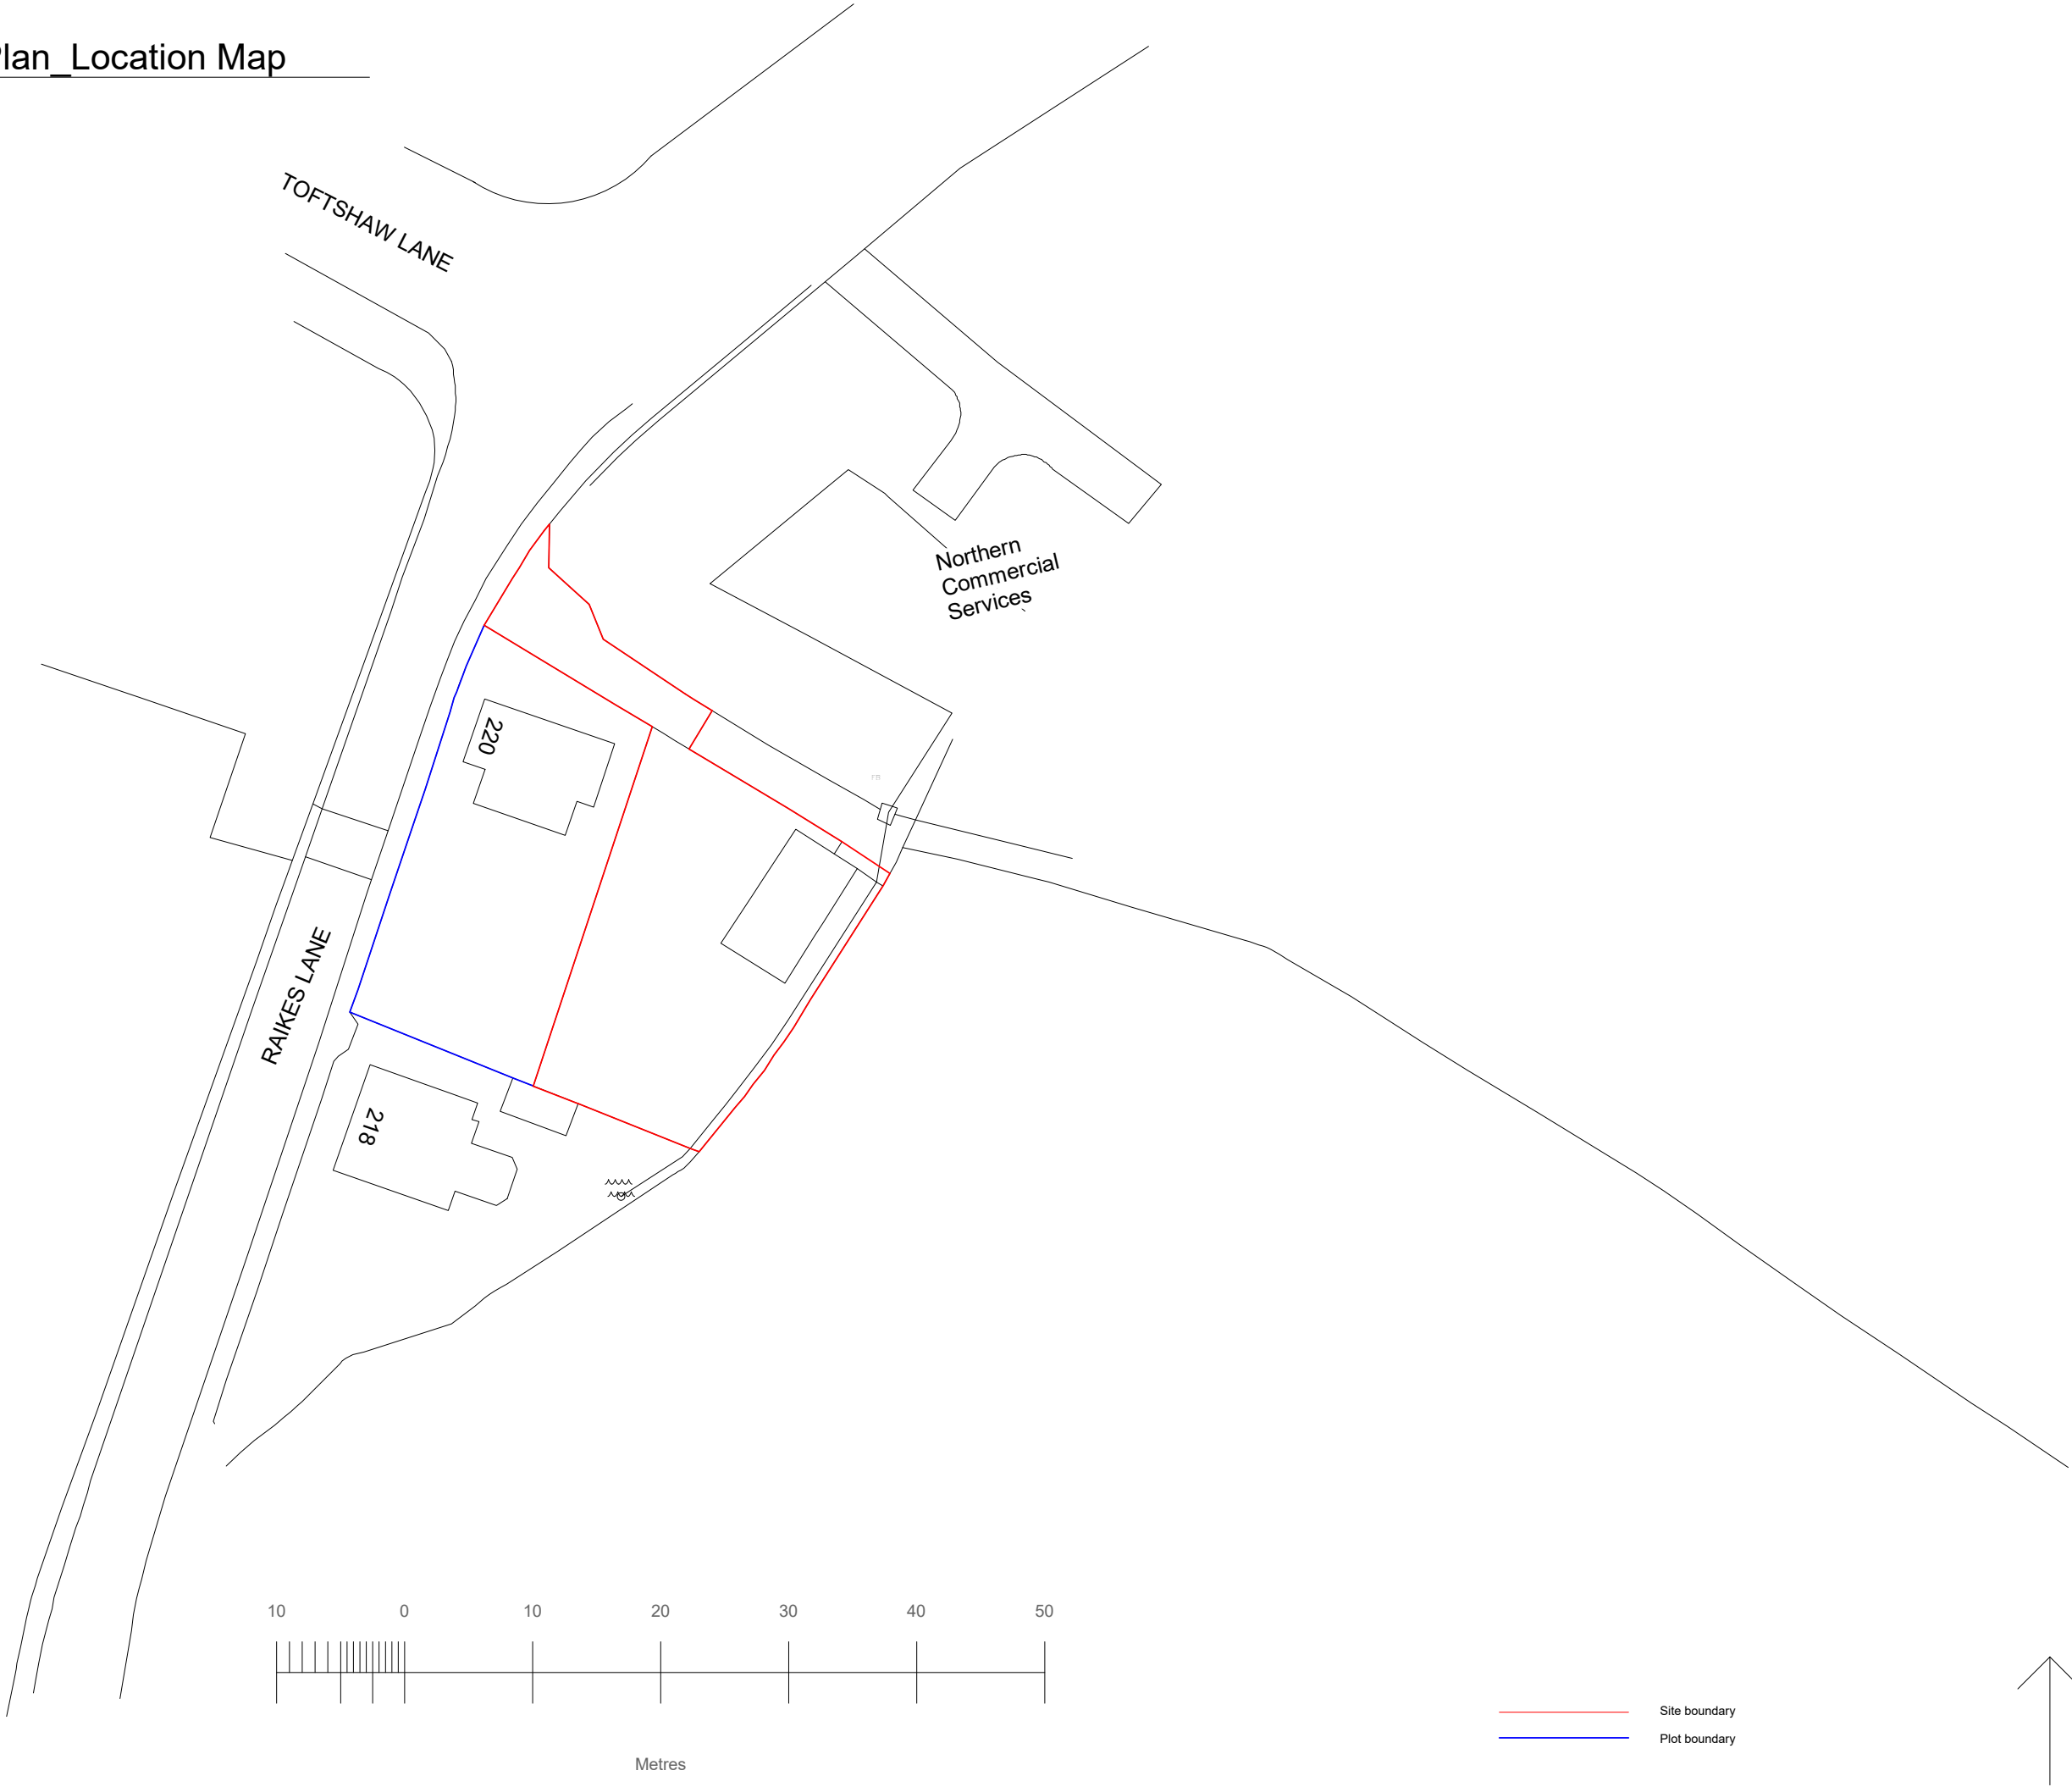

GENERAL NOTES:

CLIENT:		G Kelly
PROJECT:		Permission in Principle Application for one dwelling
PROJECT ADDRESS:		Land to rear of 220 Raikes Lane, East Bierley, BD4 6RD
DRAWING TITLE:		SITE PLAN_ LOCATION MAP
DRAWN BY:		KH
Rev:	R01	Rev. DATE:
DATE:	27..11.25	
SCALE@A3:	1:500	
DRAWING No:		RL-R01-EX-100