




first floor plan  
scale 1:50

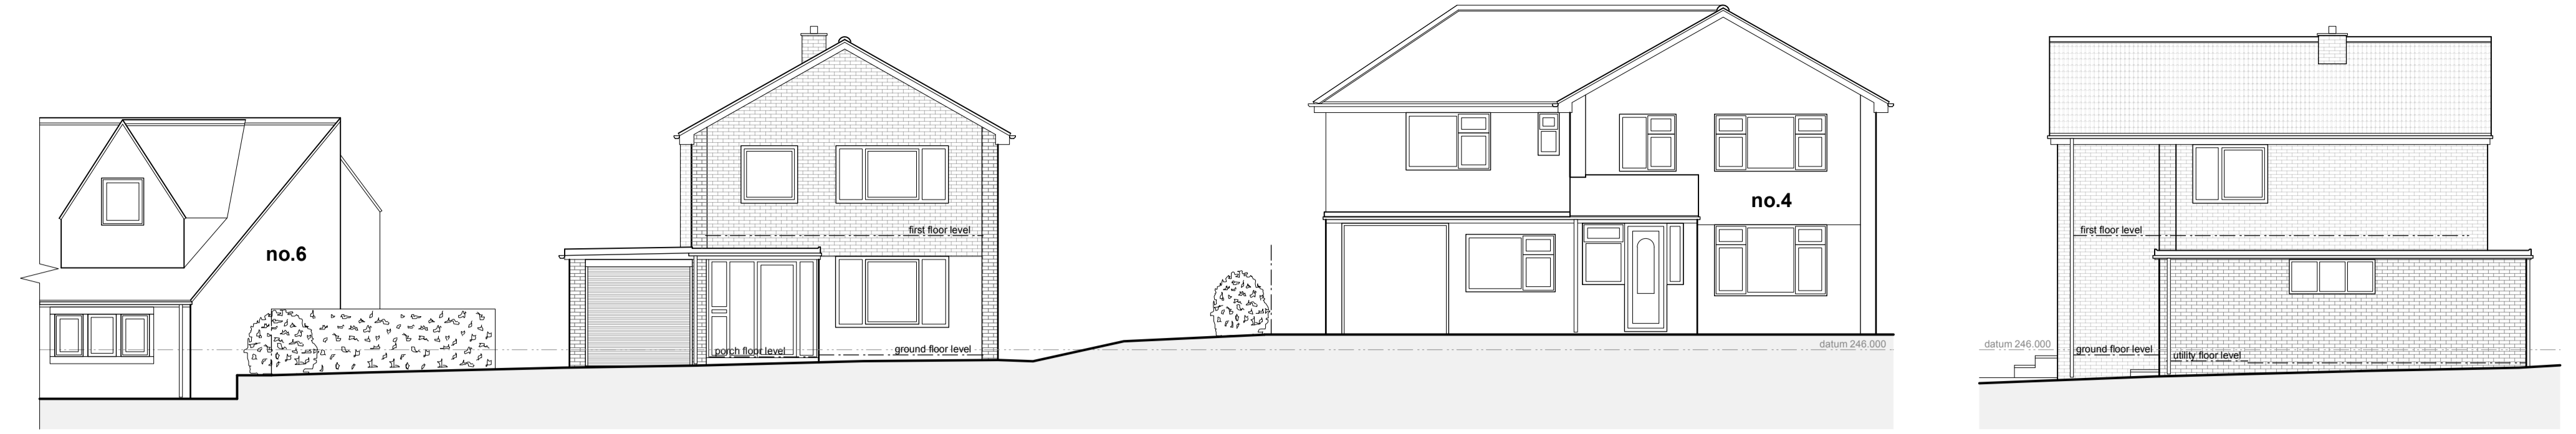

north elevation - street scene  
scale 1:100

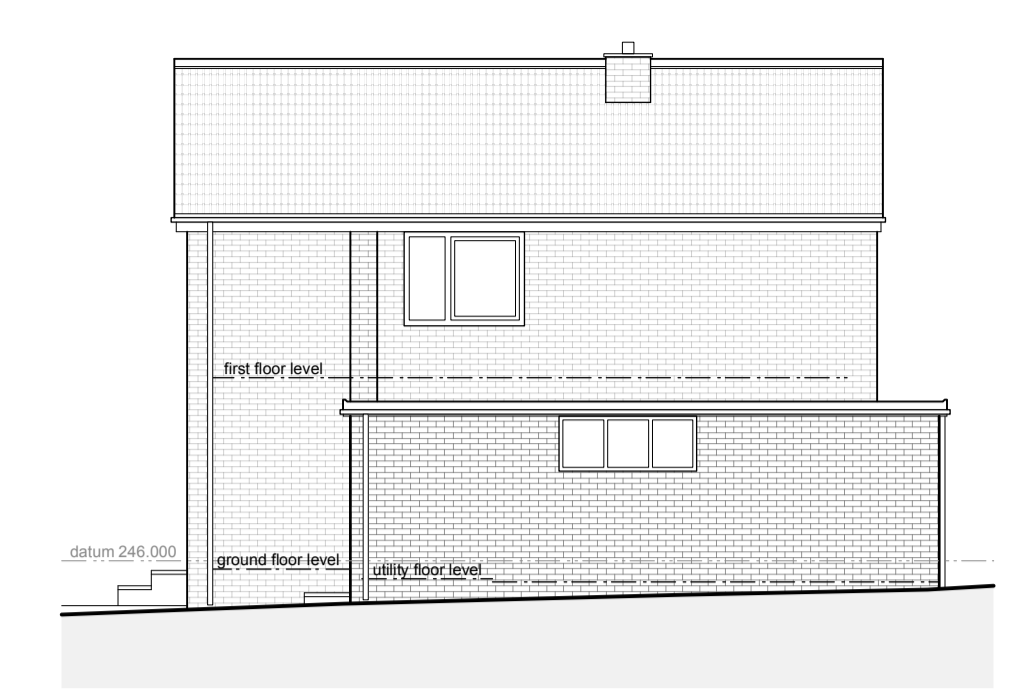


east elevation - side  
scale 1:100

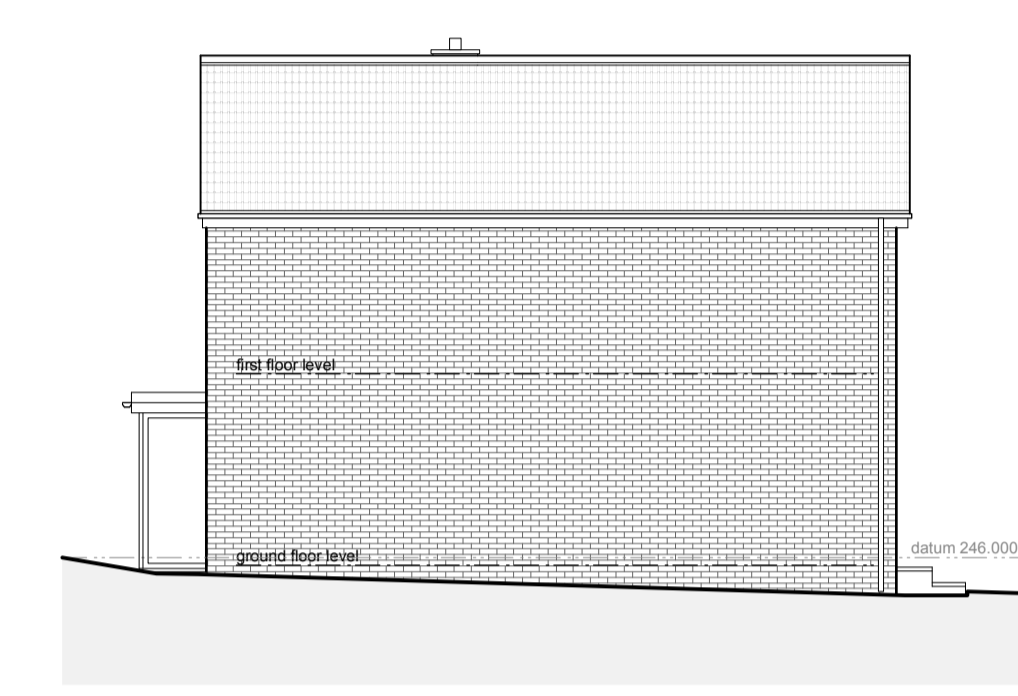


west elevation - side  
scale 1:100




south elevation - rear  
scale 1:100

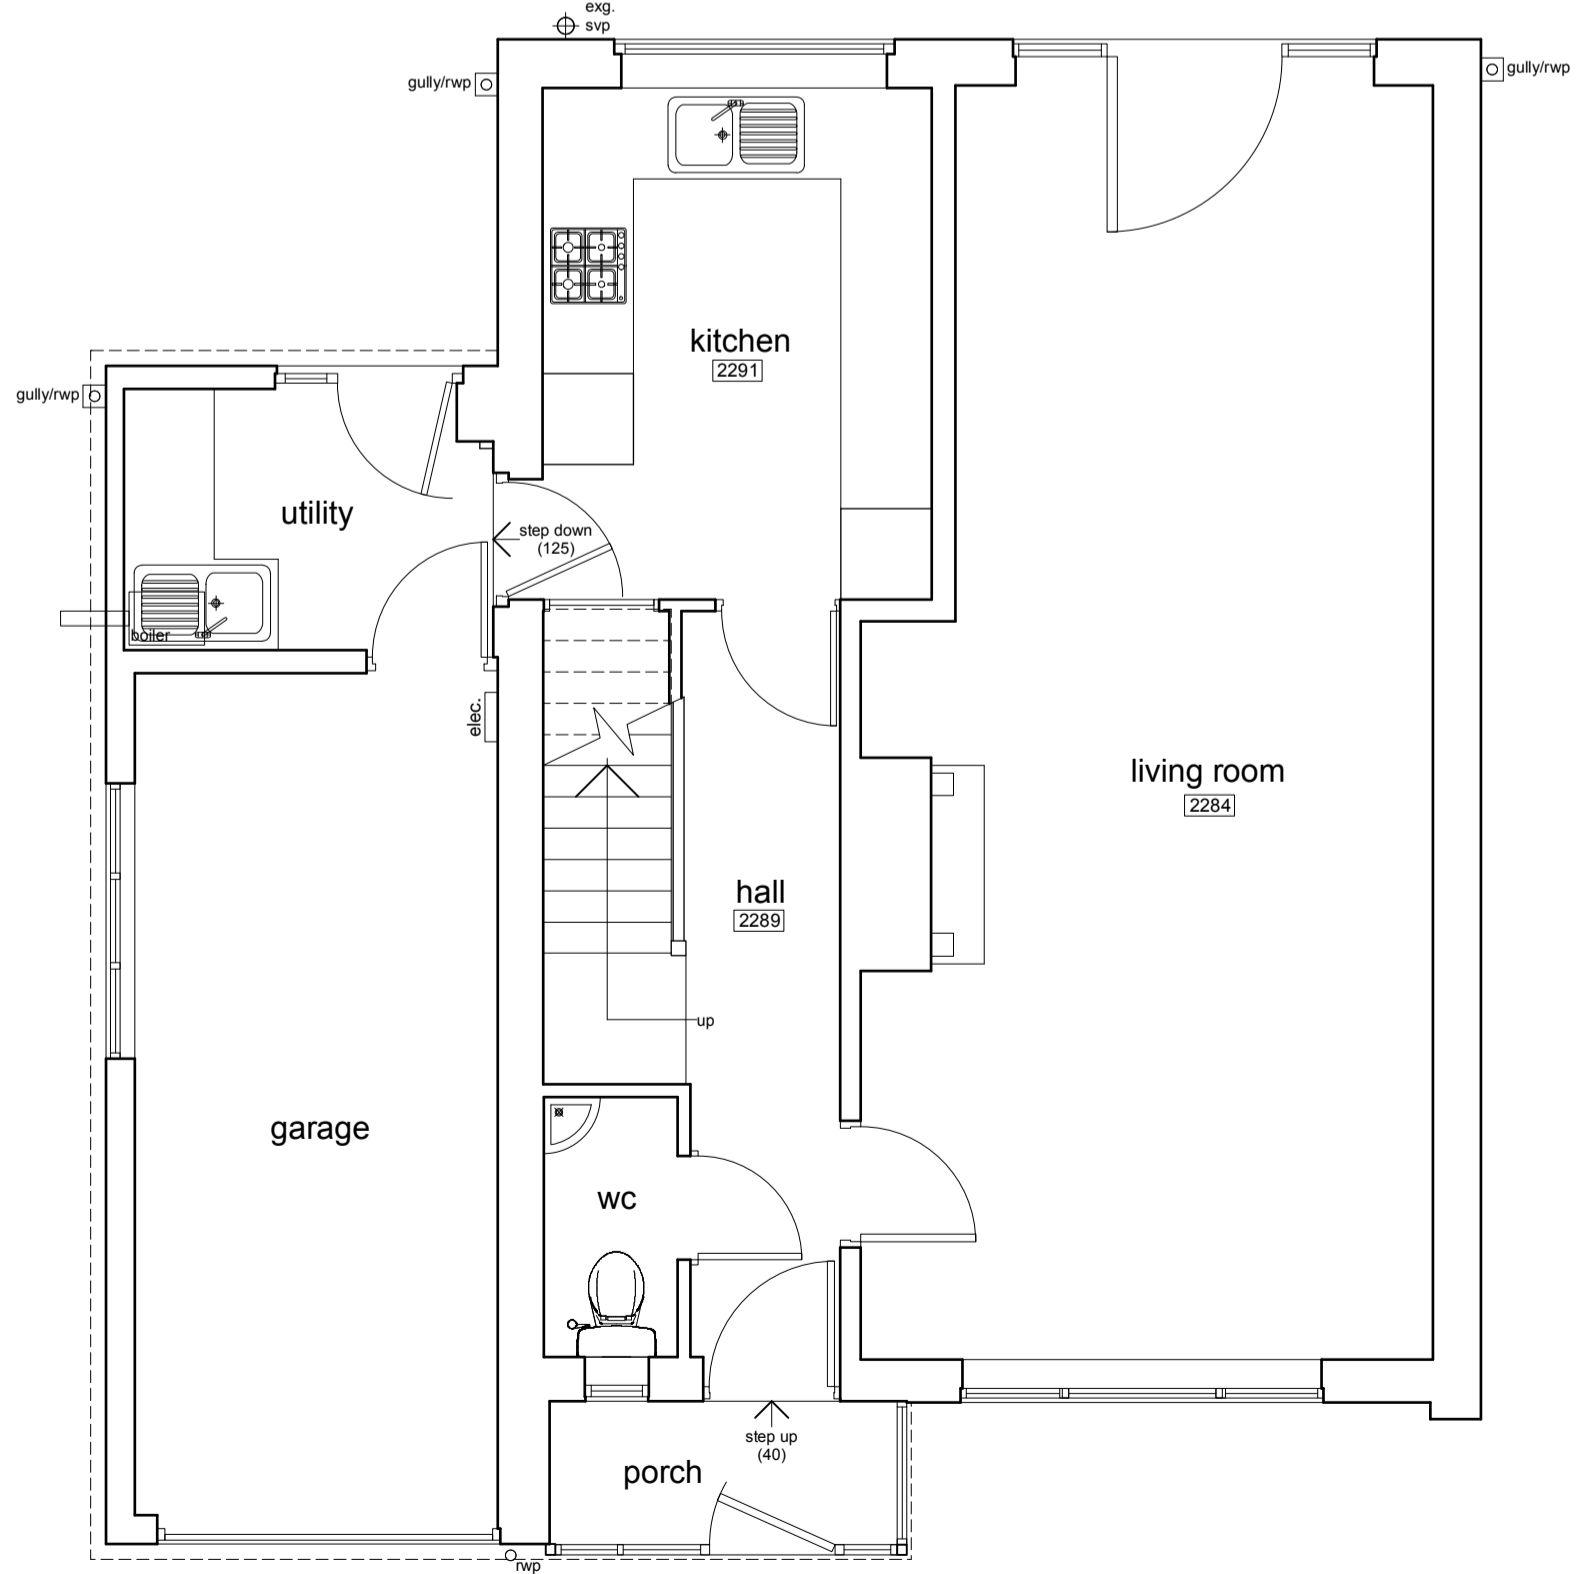

ground floor plan  
scale 1:50

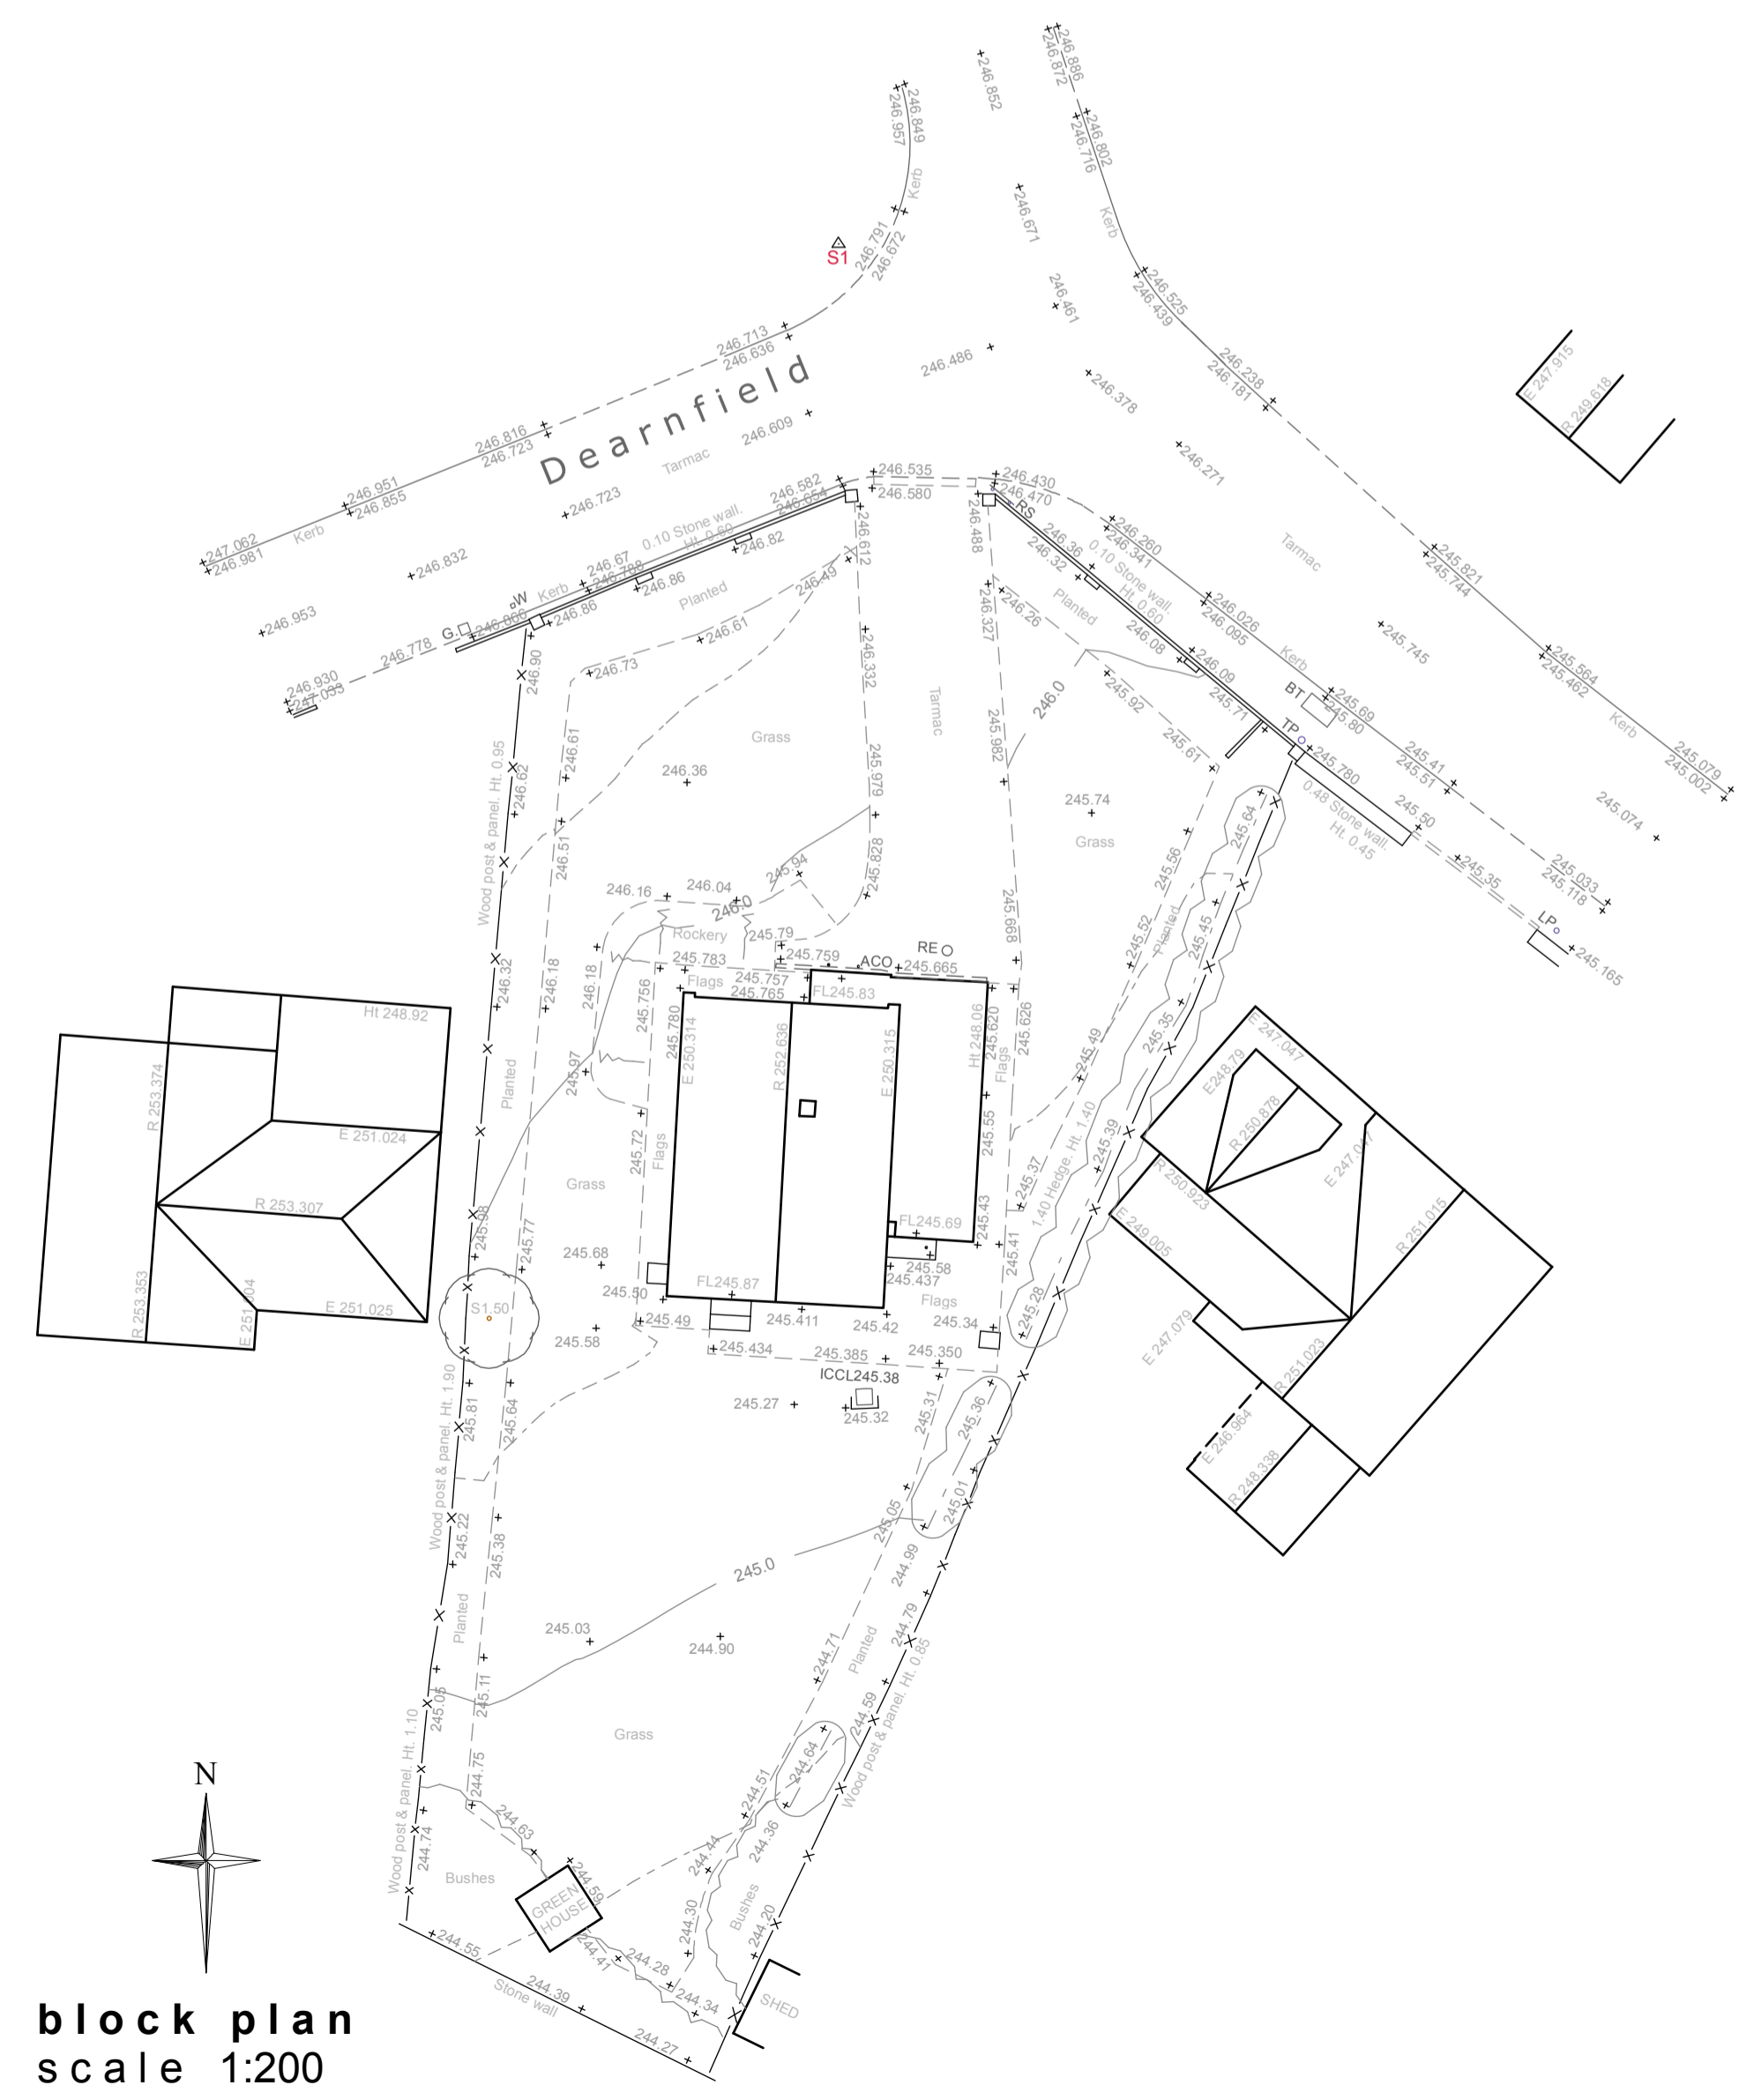

block plan  
scale 1:200

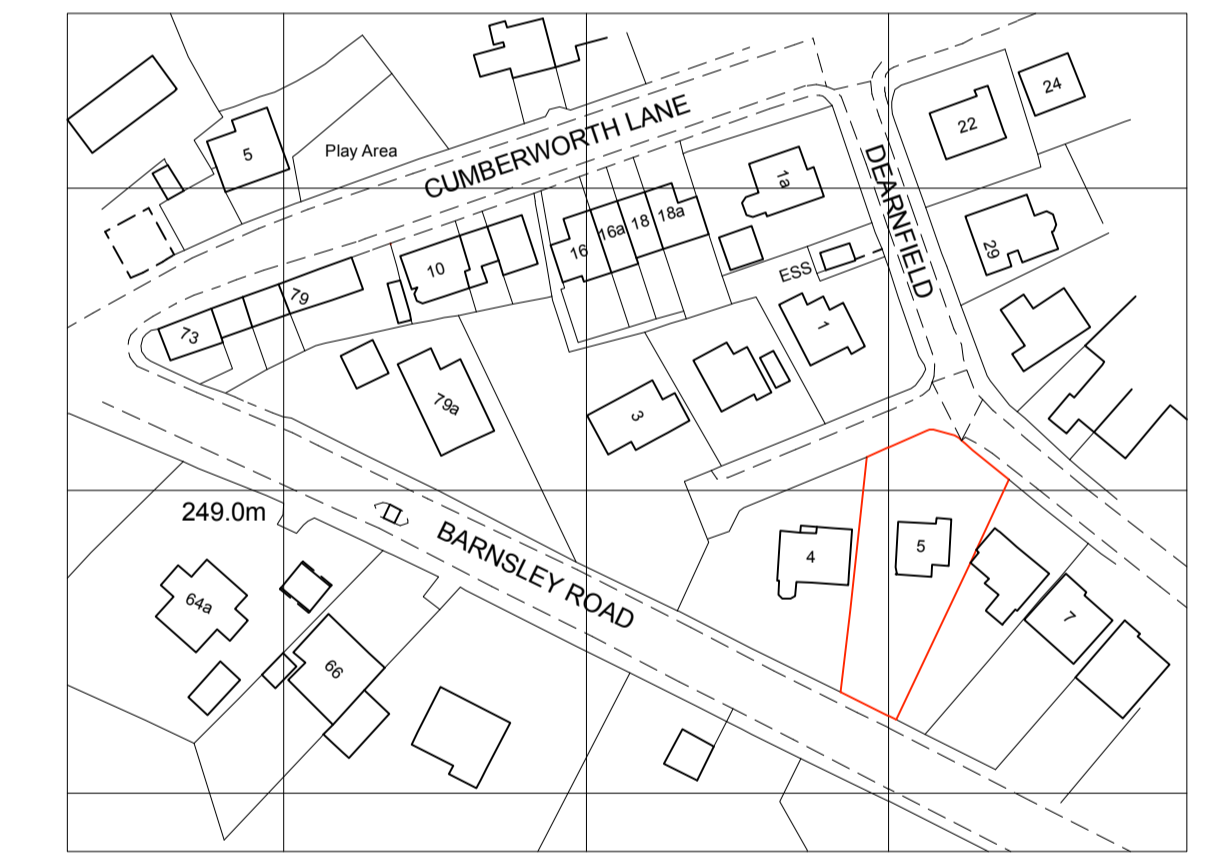

location plan  
scale 1:1250

This drawing has been prepared specifically for the purpose of obtaining Planning Permission and/or Building Regulation Approval. Its suitability for other purposes, without supplementary details and specifications cannot be guaranteed. The Permissions and/or Approvals are beyond the Architects control, and no guarantee that such will be granted is given or to be inferred by reason of the preparation of this drawing. Only figured dimensions are to be used. All dimensions to be checked on site. This drawing together with the design is the property and copyright of the Architect and must not be reproduced without prior written permission.

P01	Drawing originated	03.10.25	JH	NG
rev.	description	date	drawn	approved



project Proposed extension(s) and alterations  
at 5 Dearnfield, Upper Cumberworth, Huddersfield, HD8 8NX  
for Mr & Mrs Facey

title General arrangement as existing  
number 25073D-02-P01  
scale 1:50, 1:100, 1:200  
size A1