


Notes:
 This drawing is the sole copyright of KPP Architects Ltd and reproduction in any form is forbidden unless permission is obtained in writing.
 Do not scale from this drawing. Any discrepancies on site should be brought to the attention of KPP Architects Ltd.
 Work and materials must comply with the current Building Regulations and Codes of Practice and be read in conjunction with building specifications and other sub-contractors information. All materials are to be installed in strict accordance with the recommendations of the manufacturers.

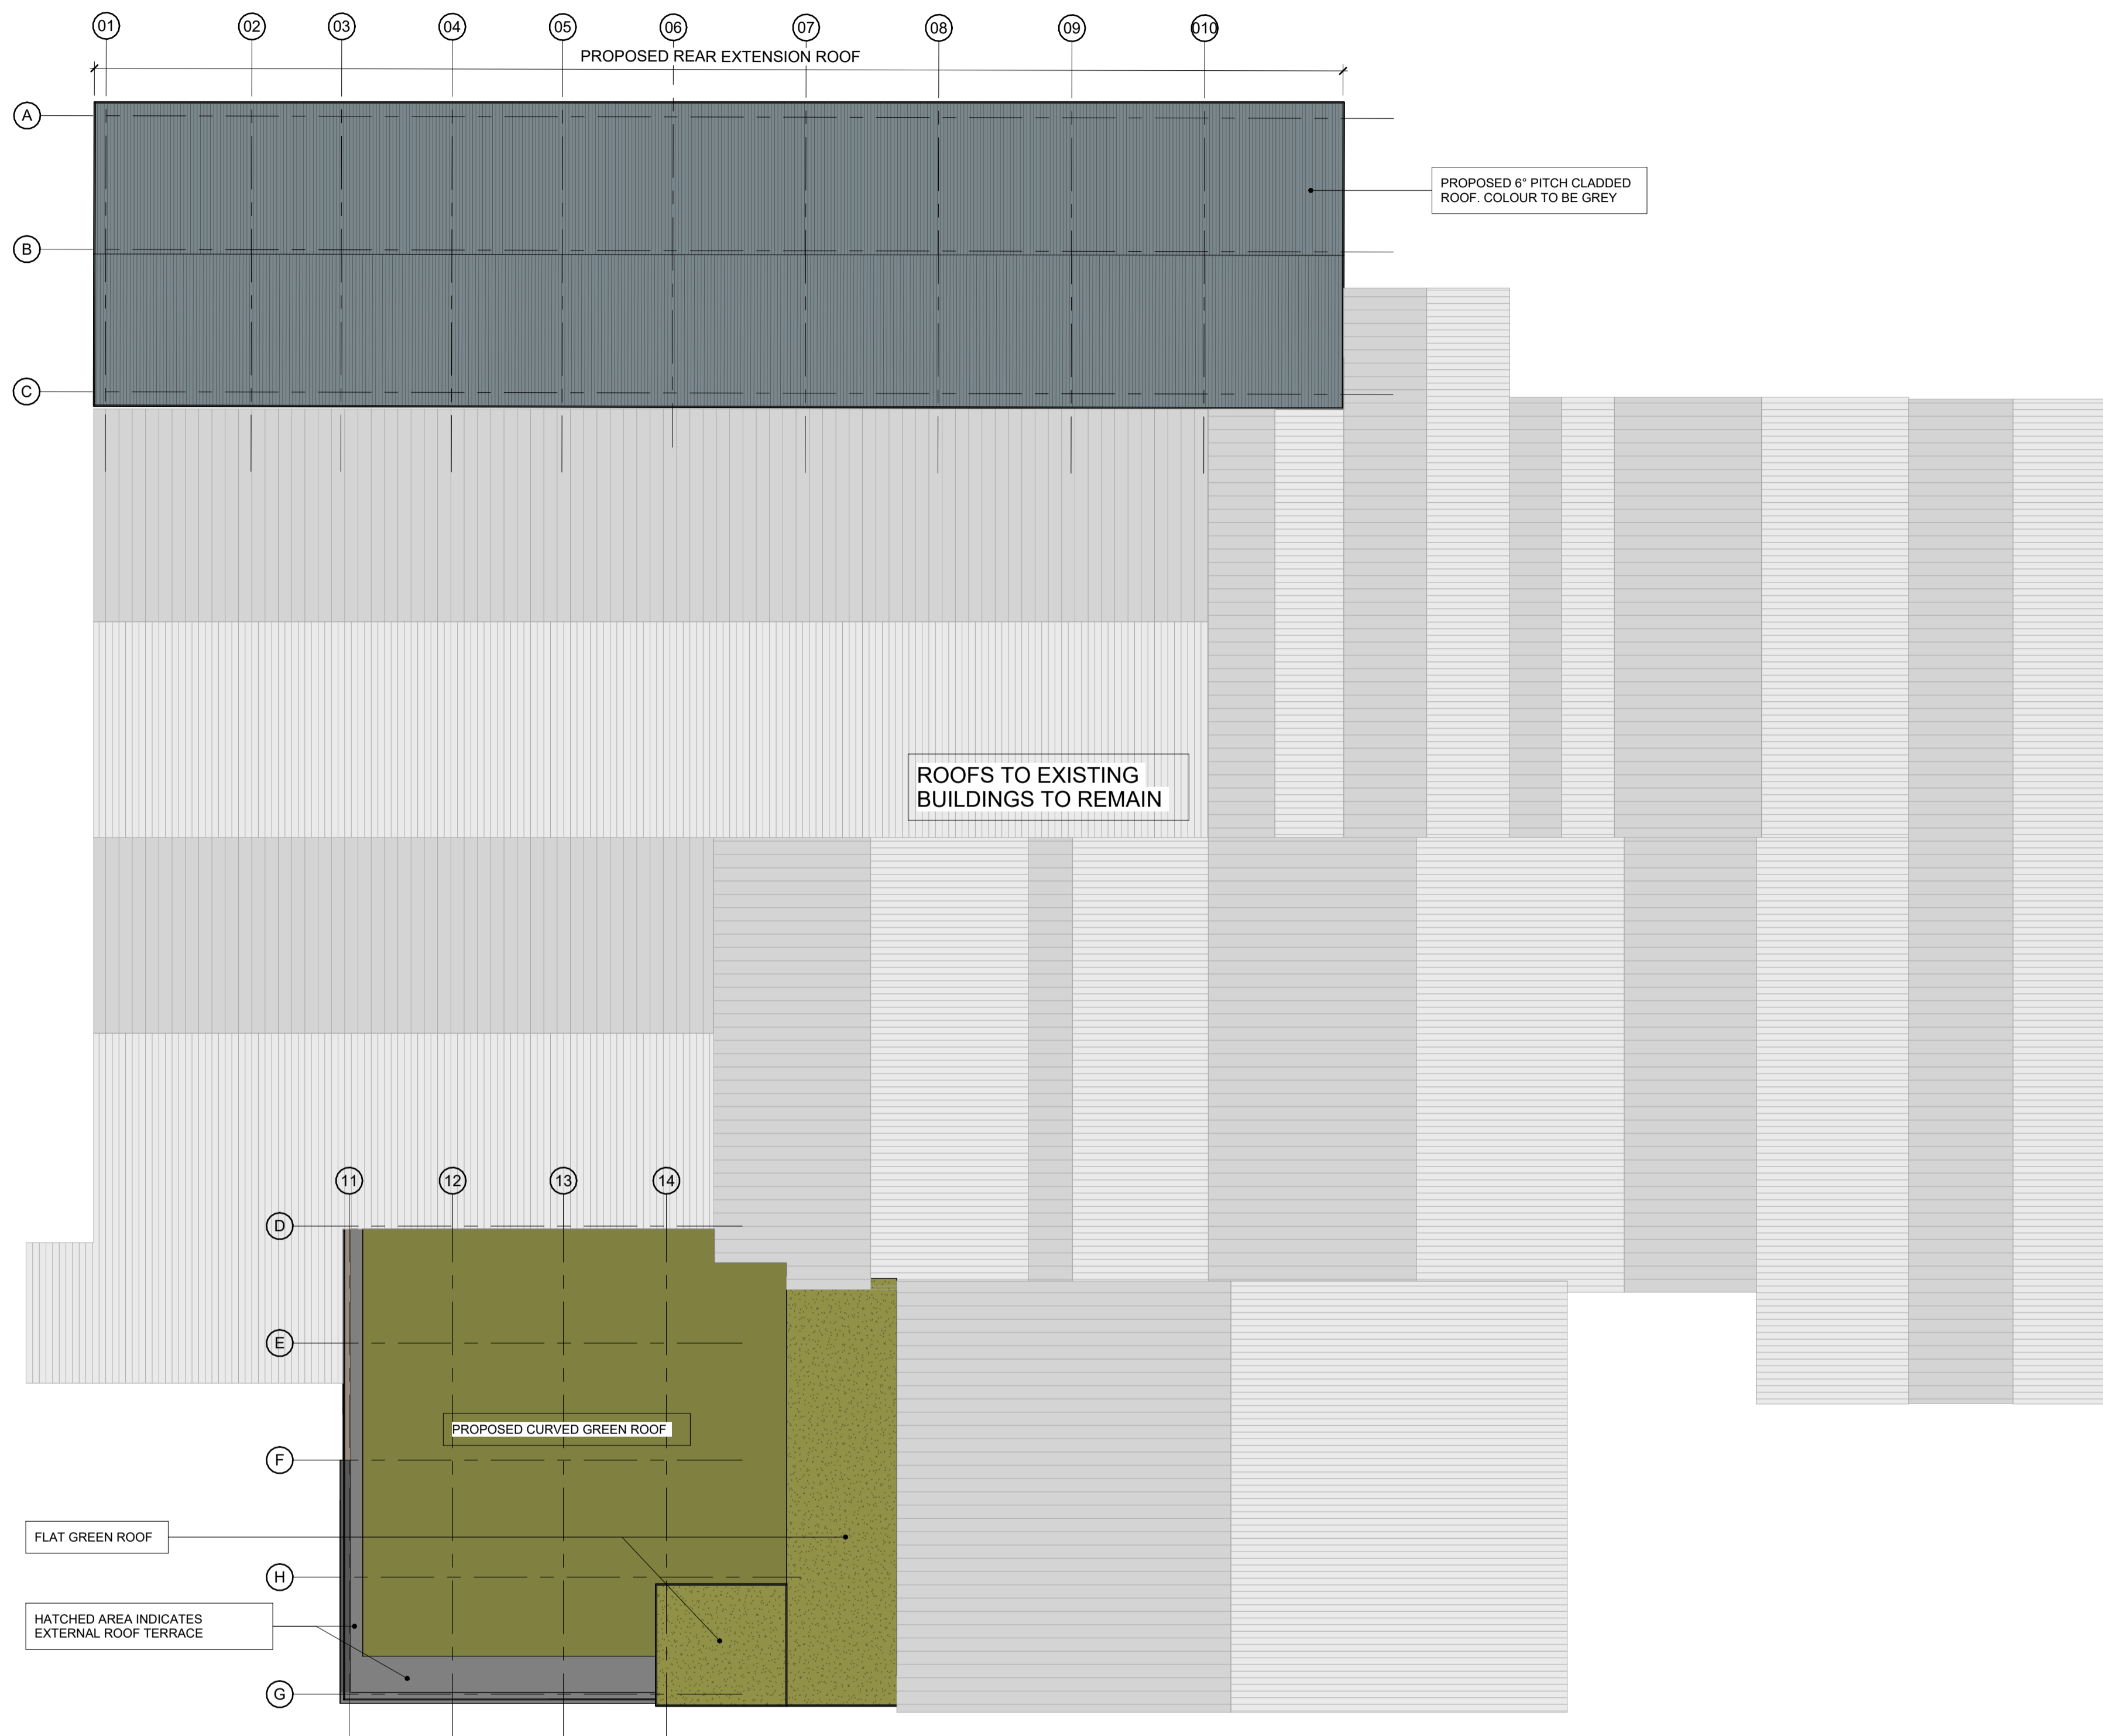

PROPOSED ROOF PLAN
 1 : 200

PV PANELS TO 100% OF NEW USEABLE ROOF SPACE FOR FUTURE INSTALLATION TO SUIT REQUIREMENTS

P01	ISSUED FOR PLANNING	AB	FEB 25
Rev	Description	By	Date

Client

RELIANCE PRECISION LIITED

Project Title

ROWLEY MILLS

Drawing Title

ROOF PLAN

KPP
 ARCHITECTS

Lodge House
 12 Town Street
 Horsforth, Leeds LS18 4RJ
 T : +44 (0) 113 2390460
 E : architects@kpp-leeds.co.uk
 W : www.kpp-leeds.co.uk

Scale	Size	Date	Drawn	Checked
1 : 200	A1	10/15/25	Author	Checker
Status				

KPP Job No.	Revision
2421	P01
Drawing Number	
2007	