

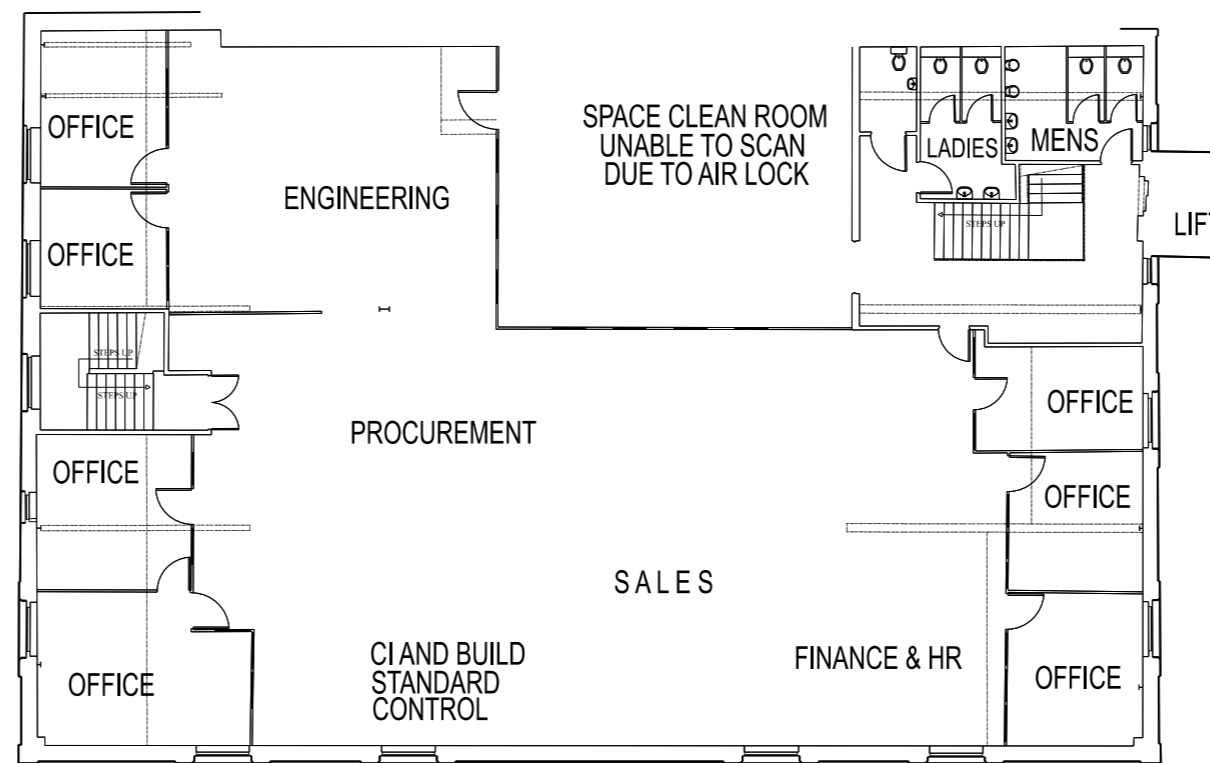
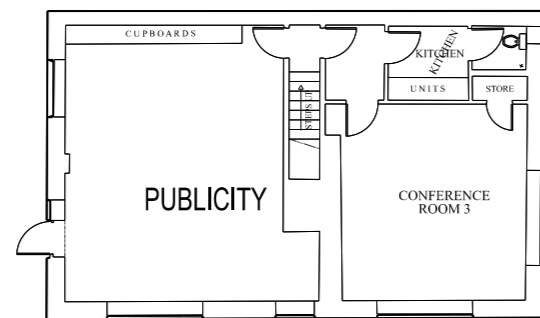


Notes:
 This drawing is the sole copyright of KPP Architects Ltd and reproduction in any form is forbidden unless permission is obtained in writing.
 Do not scale from this drawing. Any discrepancies on site should be brought to the attention of KPP Architects Ltd.
 Work and materials must comply with the current building regulations and codes of practice and be read in conjunction with building specifications and other sub-contractors information. All materials are to be installed in strict accordance with the recommendations of the manufacturers.

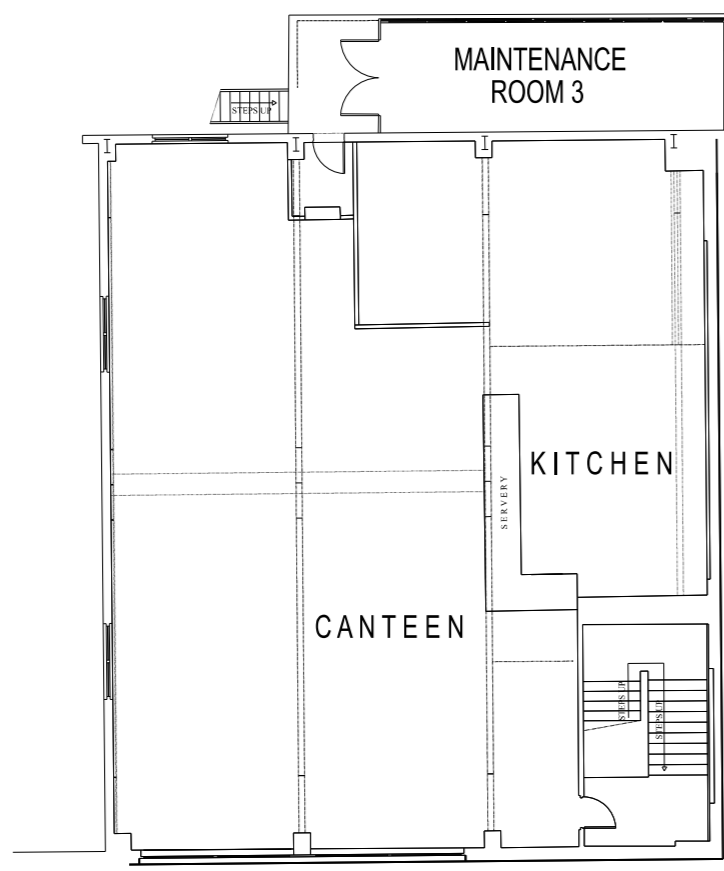

EXISTING FIRST FLOOR PLAN
 SCALE 1:200

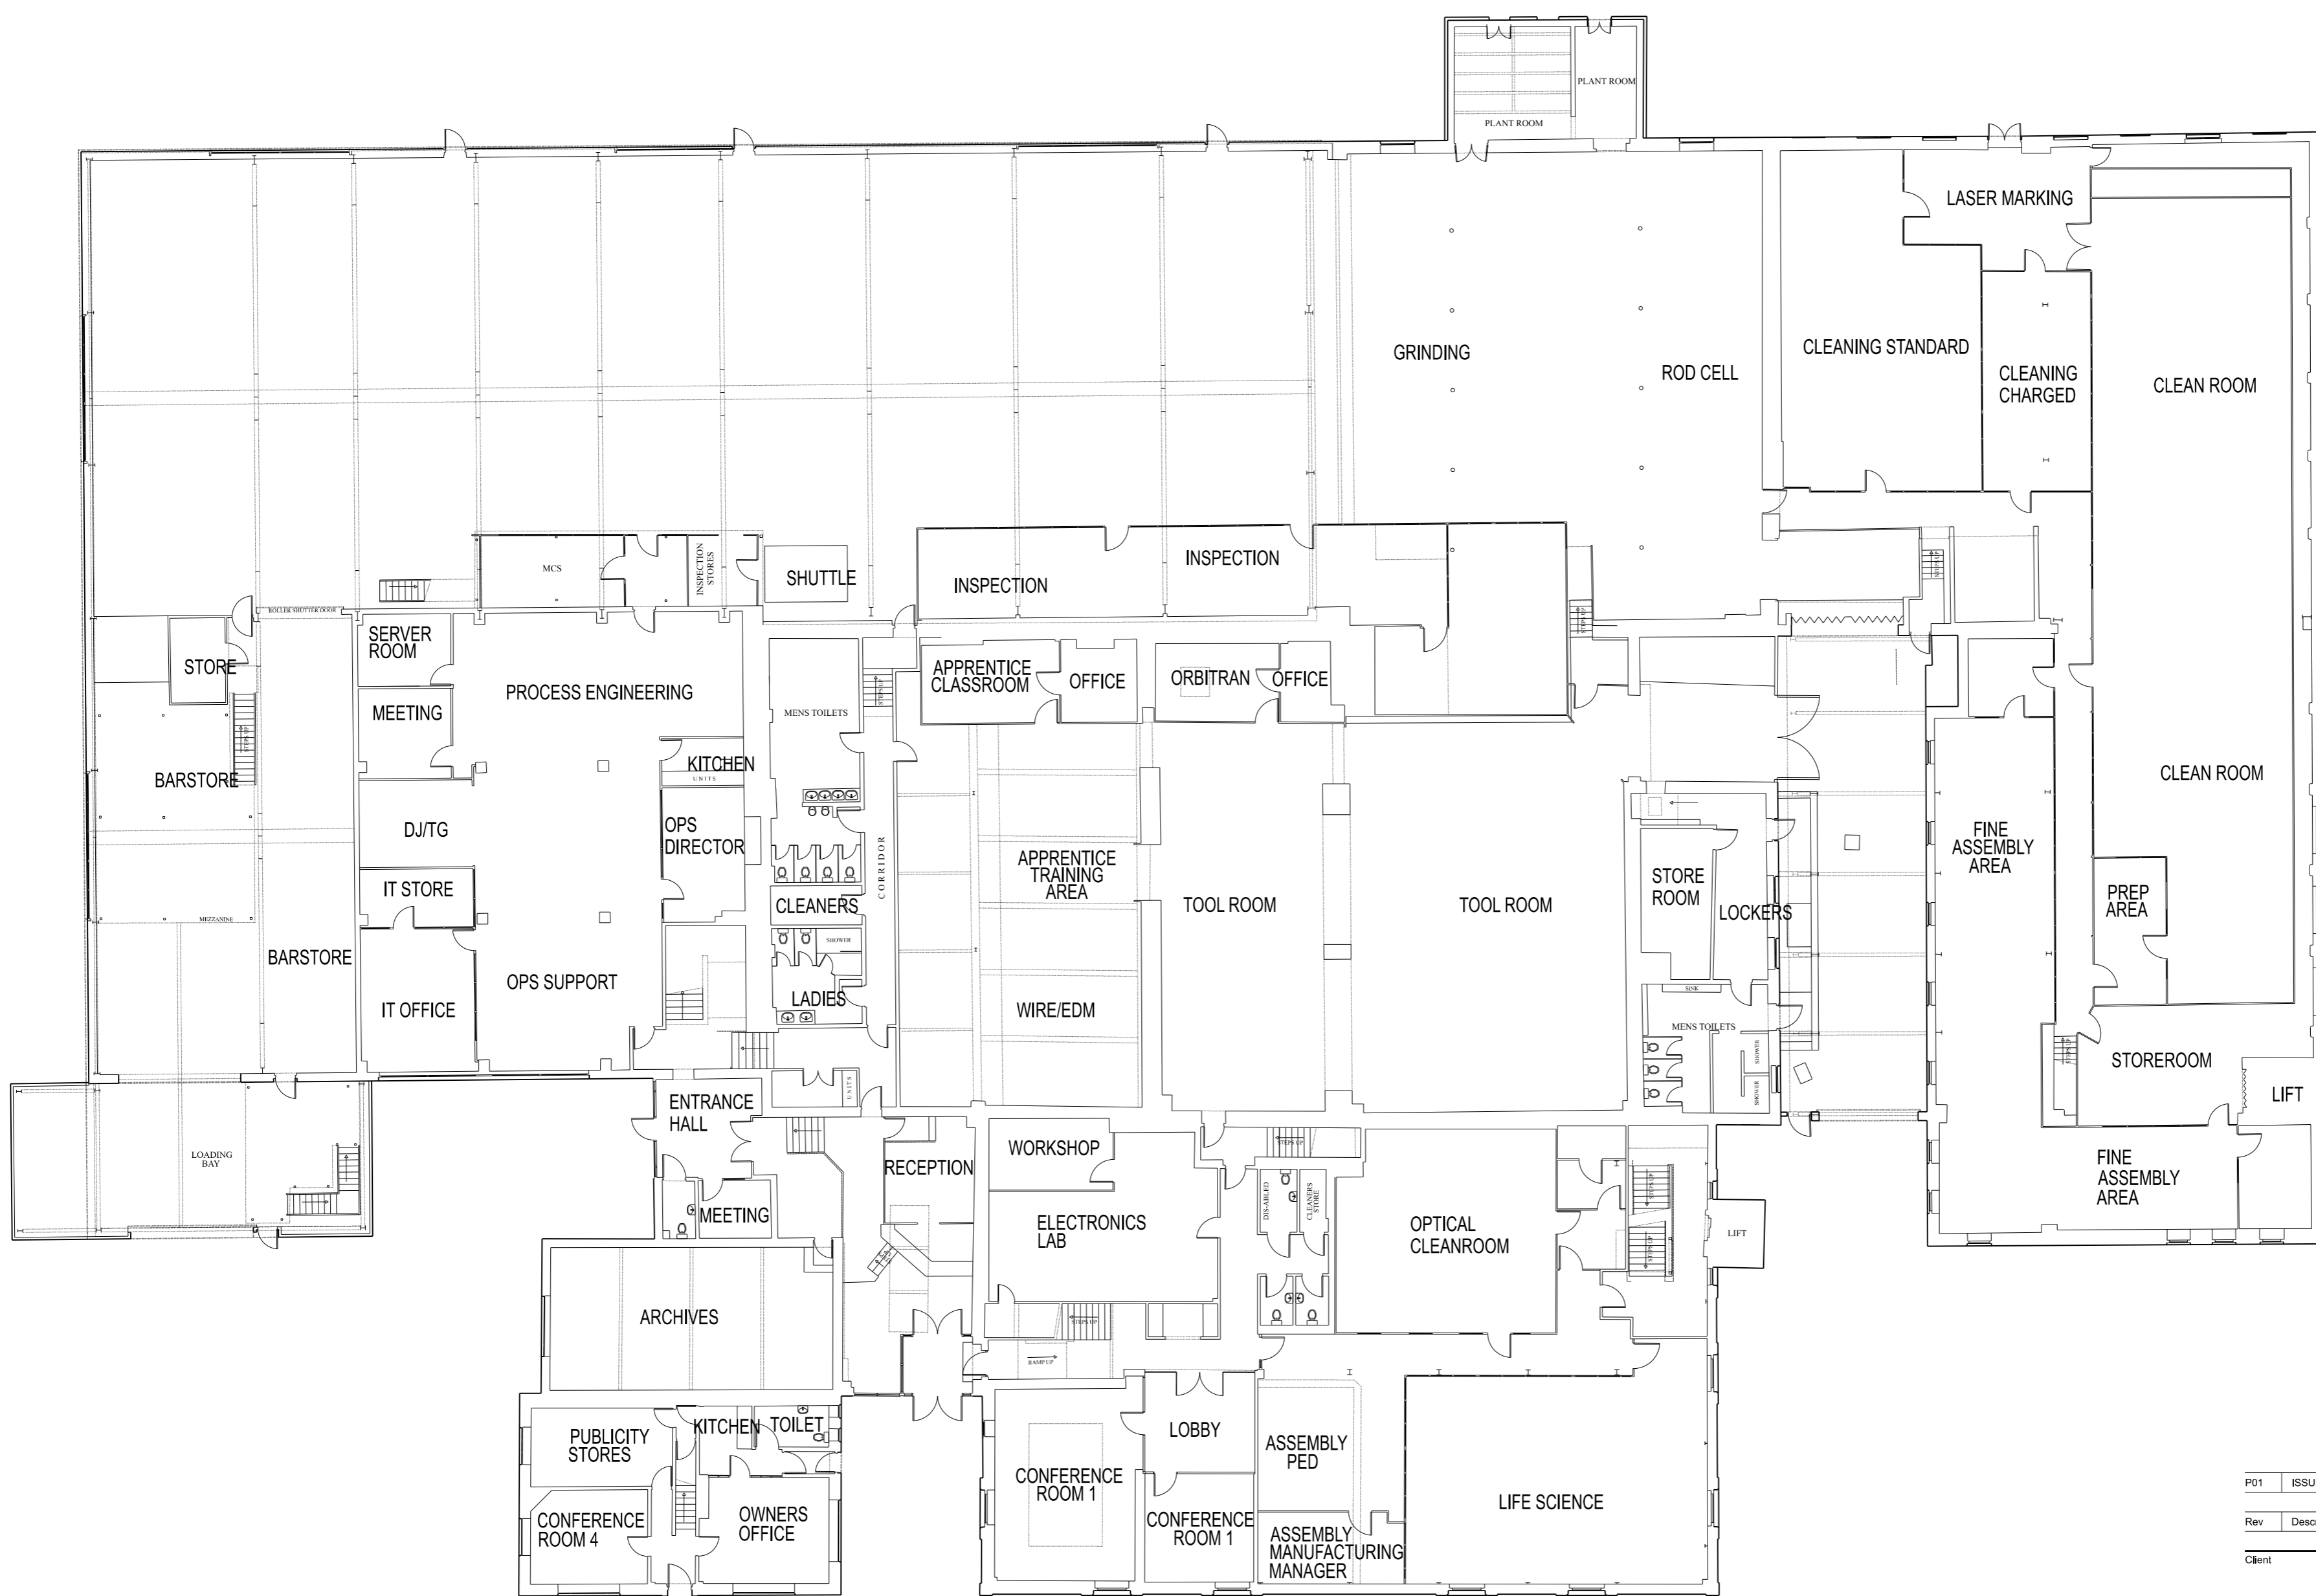

EXISTING GROUND FLOOR PLAN
 SCALE 1:200

P01	ISSUED FOR PLANNING	AB	FEB '25
Rev	Description	By	Chk'd Date

Client
RELIANCE PRECISION LTD

Project Title
ROWLEY MILLS

Drawing Title
EXISTING PLANS

KPP ARCHITECTS
 Lodge House
 12 Town Street
 Horsforth, Leeds LS184RJ
 T : +44 (0) 113 2390460
 E : architects@kpp-leeds.co.uk
 W : www.kpp-leeds.co.uk

Scale	Size	Date	Drawn	Checked
1:200	A1	FEB '25	AB	.

Station
PLANNING

KPP Job No	Rev
2421	P01
Number	
2002	