



Note:
 This drawing is the sole copyright of KPP Architects Ltd and reproduction in any form is forbidden unless permission is obtained in writing.
 Do not scale from this drawing. Any discrepancies on site should be brought to the attention of KPP Architects Ltd.
 Work and materials must comply with the current Building Regulations and Code of Practice and be read in conjunction with building specifications and other sub-contractors information. All materials are to be installed in strict accordance with the recommendations of the manufacturers.

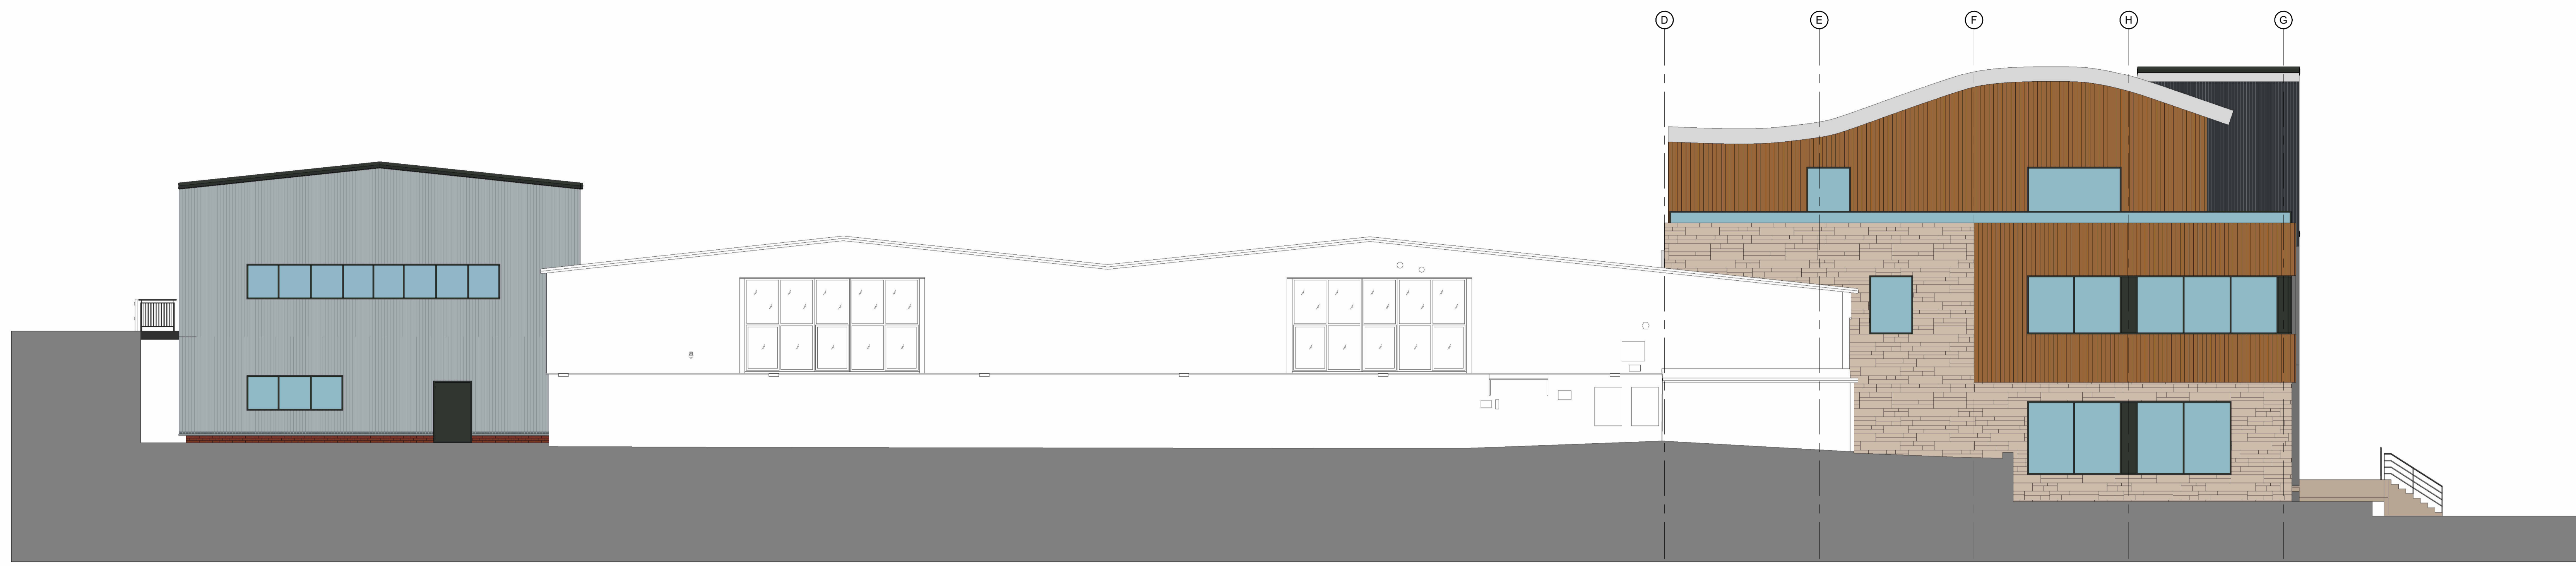

SIDE ELEVATION
 1 : 100



FRONT ELEVATION
 1 : 100

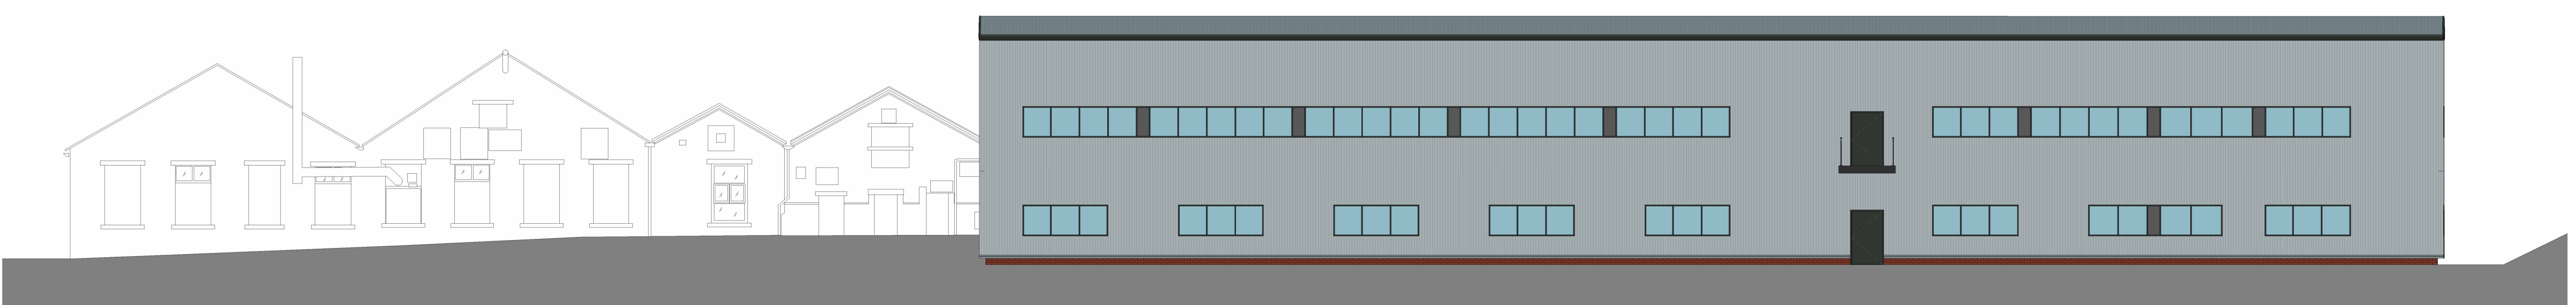

REAR ELEVATION
 1 : 100

P01	ISSUED FOR PLANNING	AB	FEB 25
Rev	Description	By	Checked

Client
RELIANCE PRECISION LIMITED

Project Title
ROWLEY MILLS

Drawing Title
PROPOSED ELEVATIONS

KPP
 ARCHITECTS
 Lodge House
 12 Town Street
 Horsforth, Leeds LS18 4RJ
 T : +44 (0) 113 2360460
 E : architects@kpp-leeds.co.uk
 W : www.kpp-leeds.co.uk

Scale	Size	Date	Drawn	Checked
1 : 100	A0	FEB 24	BC	.

PLANNING
 KPP Job No.
2421

Revision
P01
 Drawing Number
2006-01