


Notes:
 This drawing is the sole copyright of KPP Architects Ltd and reproduction in any form is forbidden unless permission is obtained in writing.
 Do not scale from this drawing. Any discrepancies on site should be brought to the attention of KPP Architects Ltd.
 Work and materials must comply with the current Building Regulations and Codes of Practice and be read in conjunction with building specifications and other sub-contractors information. All materials are to be installed in strict accordance with the recommendations of the manufacturers.

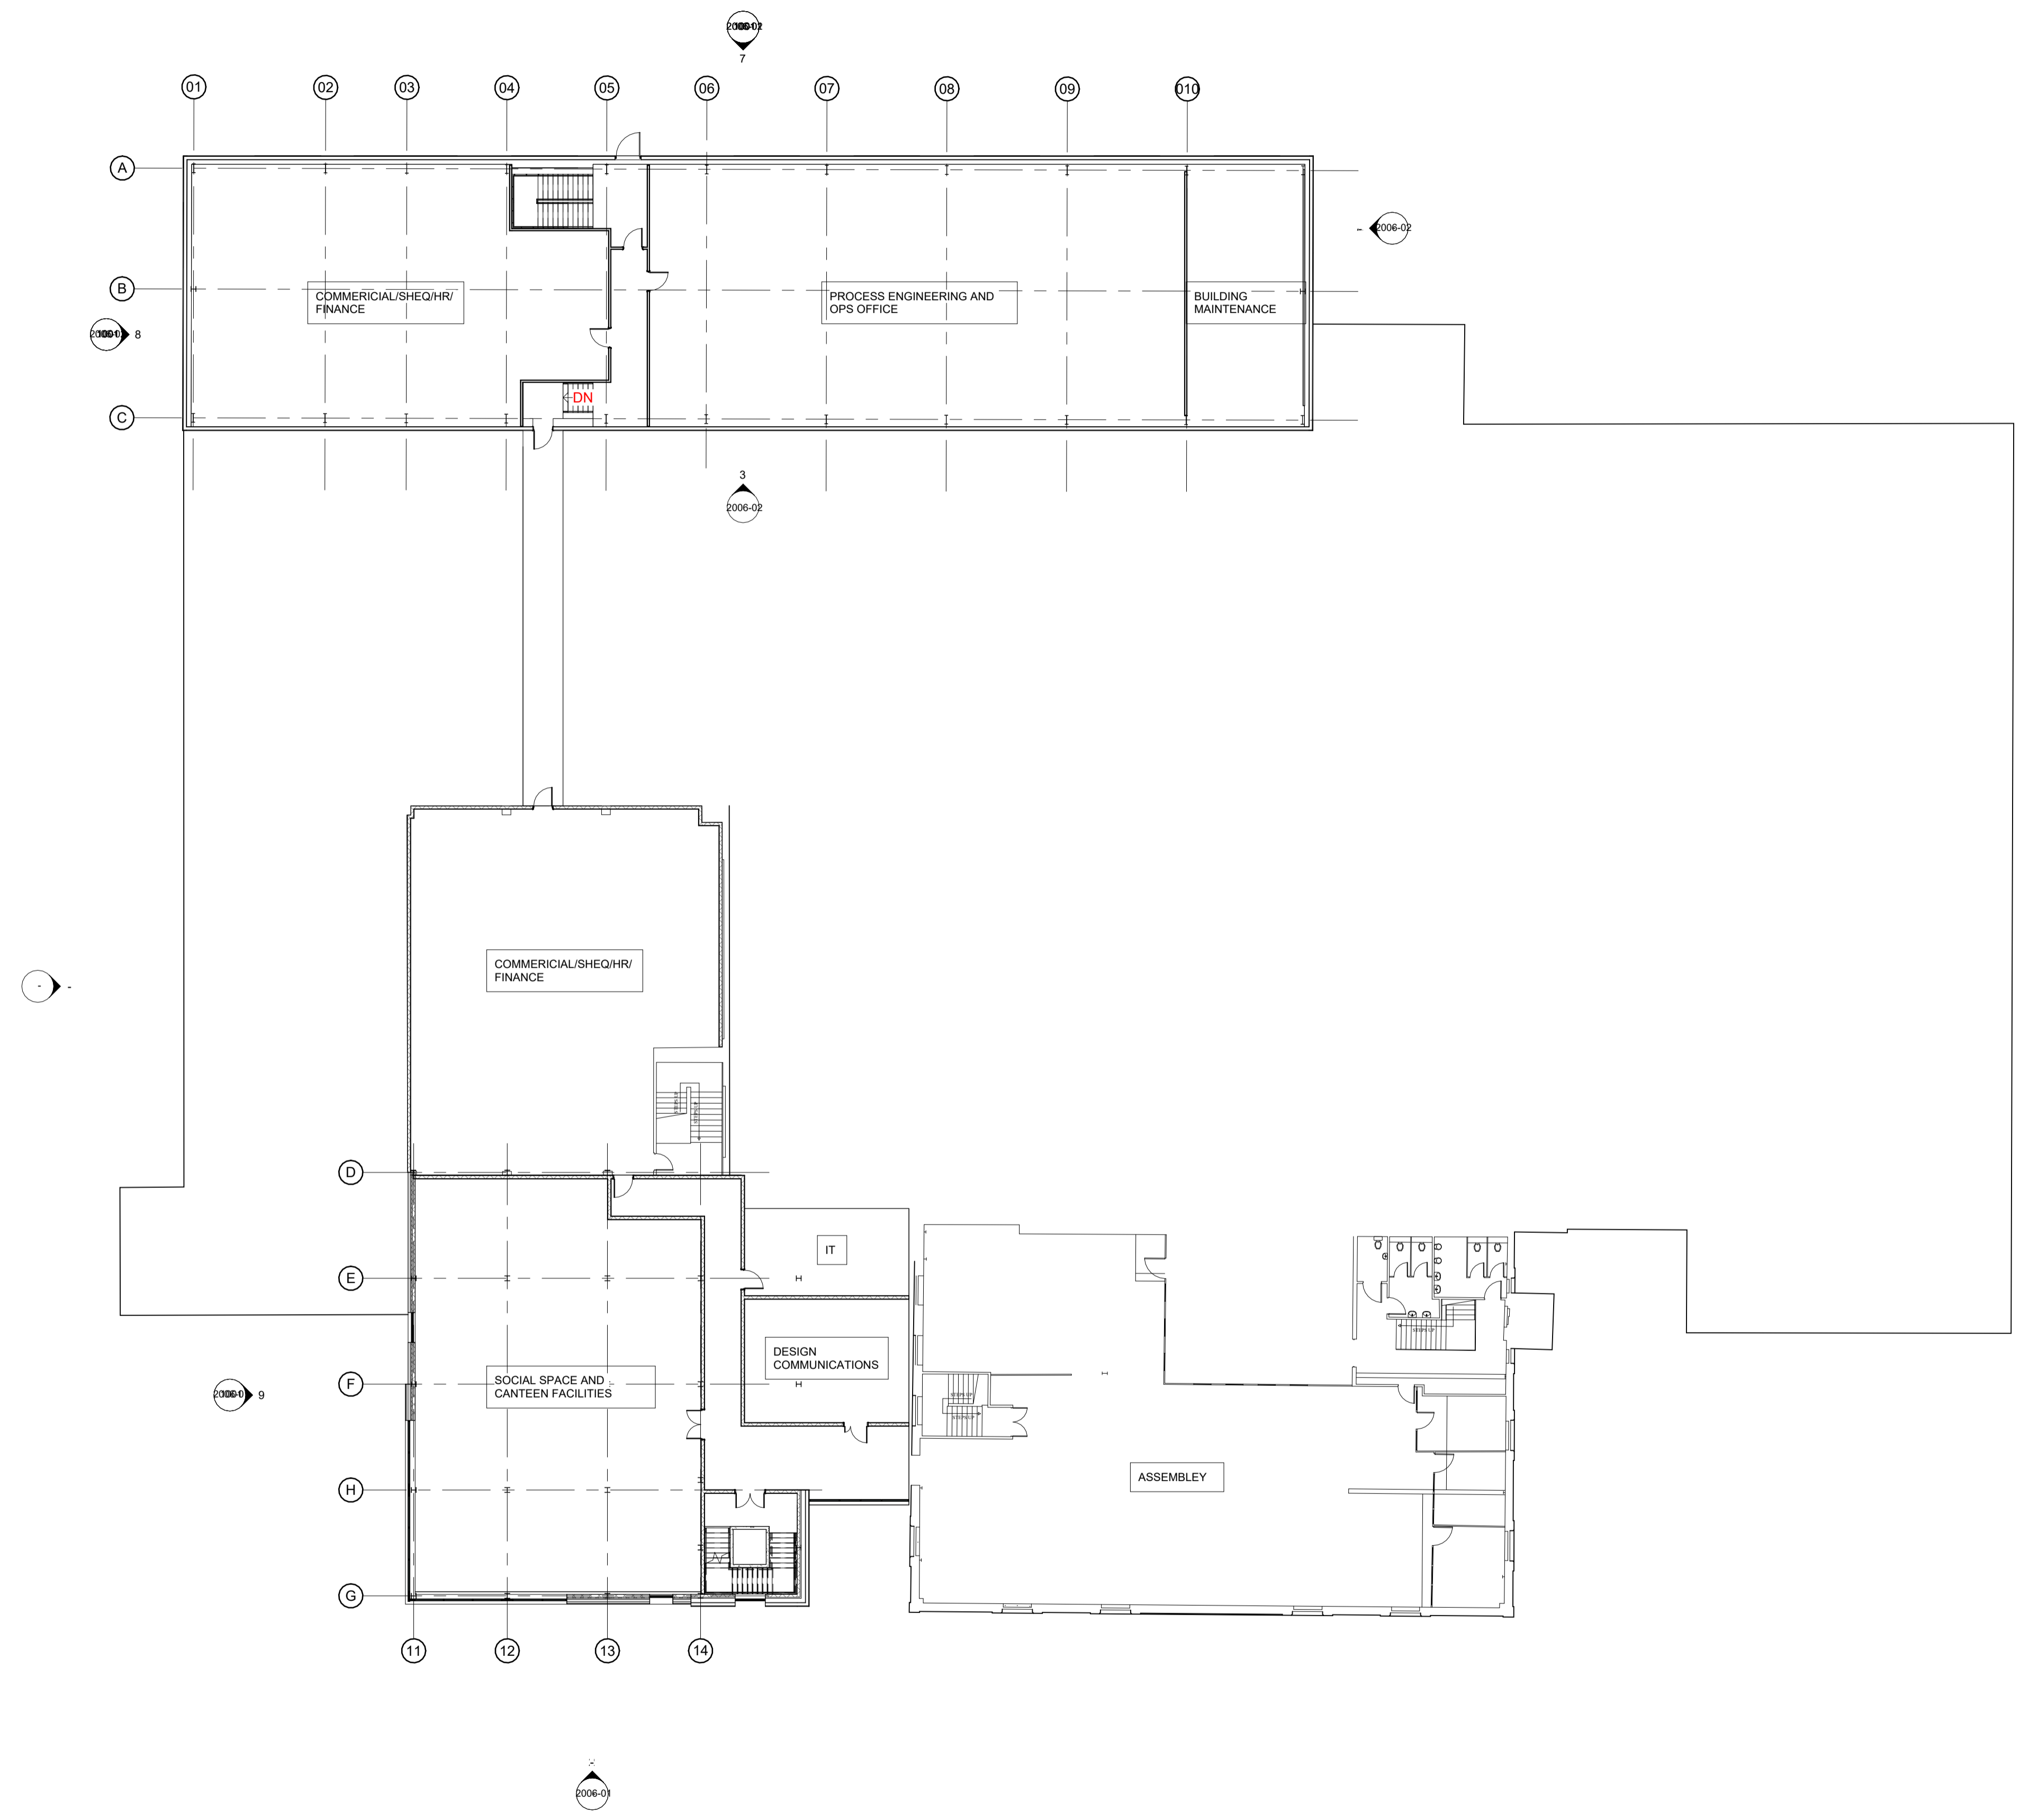

FIRST FLOOR PLAN
 1 : 200

P01	ISSUED FOR PLANNING	AB	FEB '25	
Rev	Description	By	Chkd	Date

Client

RELIANCE PRECISION LIITED

Project Title

ROWLEY MILLS

Drawing Title

FIRST FLOOR PLAN

KPP
 ARCHITECTS
 Lodge House
 12 Town Street
 Horsforth, Leeds LS18 4RJ
 T : +44 (0) 113 2390460
 E : architects@kpp-leeds.co.uk
 W : www.kpp-leeds.co.uk

Scale	Size	Date	Drawn	Checked
1 : 200	A1	FEB '25	AB	Checker

Status
PLANNING

KPP Job No. 2421	Revision P01
Drawing Number 2005-02	