

DO NOT SCALE

DESIGNERS HAZARD IDENTIFICATION



IT IS ASSUMED THAT ALL WORKS WILL BE UNDERTAKEN BY A COMPETENT CONTRACTOR WORKING, WHERE APPROPRIATE, TO AN APPROVED METHOD STATEMENT. IN ADDITION TO THE HAZARDS TYPICALLY ASSOCIATED WITH THE TYPES OF CONSTRUCTION DETAILED ON THIS DRAWING, ANY KNOWN ABNORMAL HAZARDS SPECIFIC TO THIS SCHEME HAVE BEEN IDENTIFIED.



ABNORMAL
HAZARD
REFERENCE

NOTES:

1.

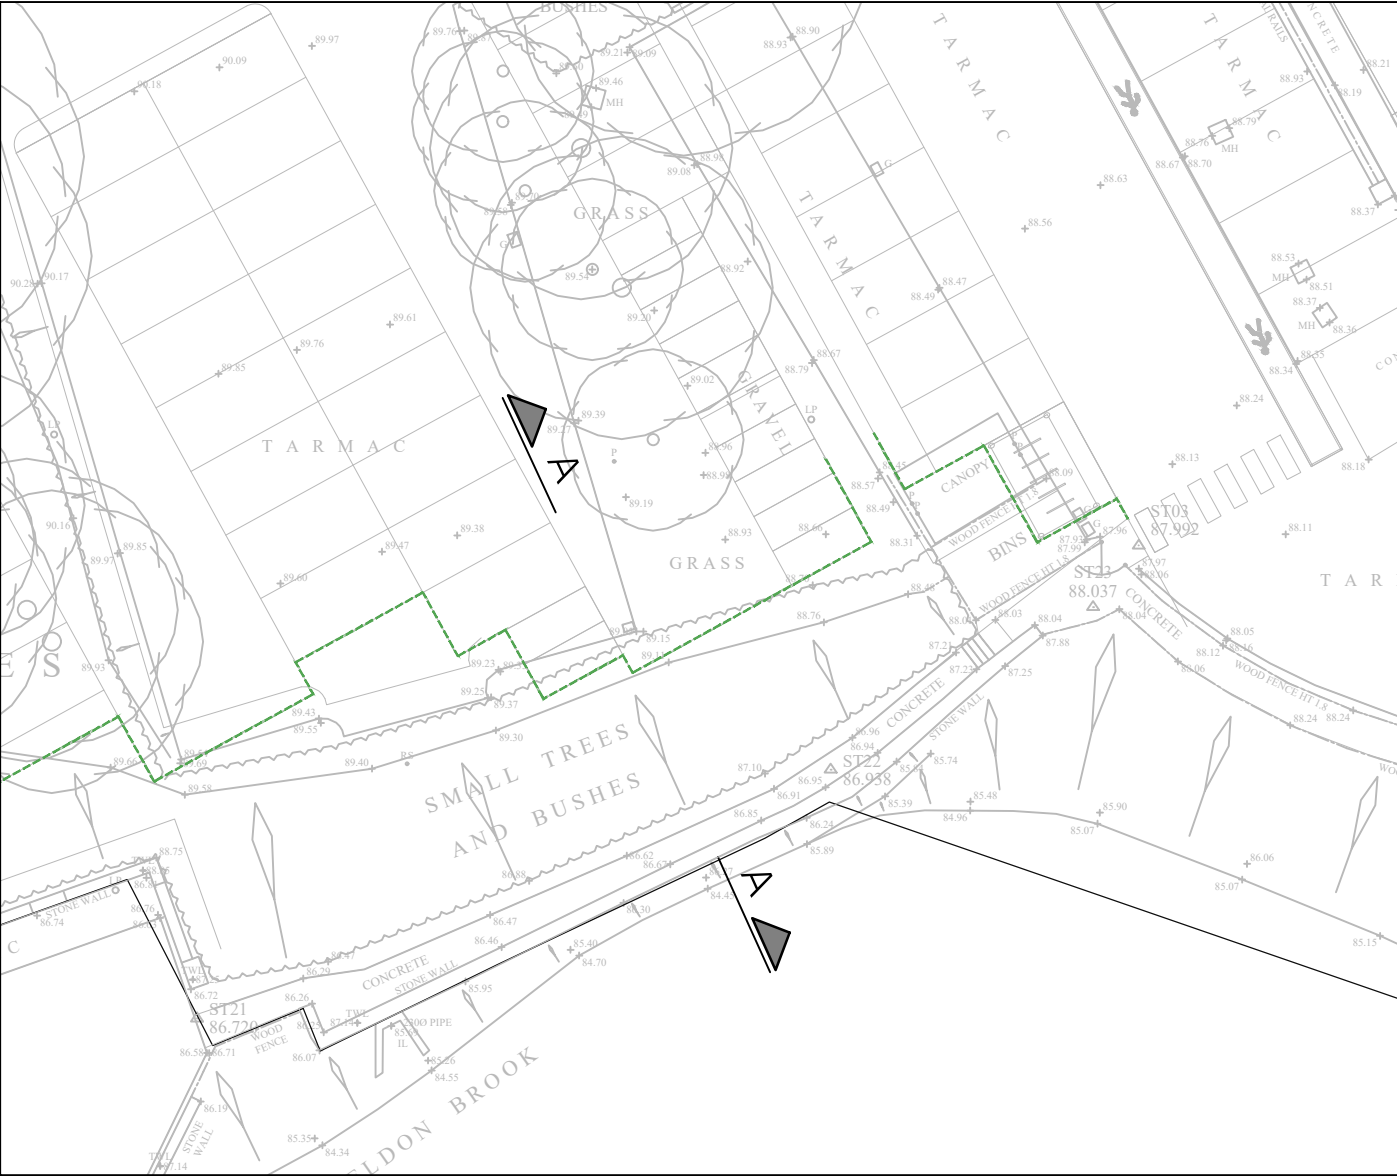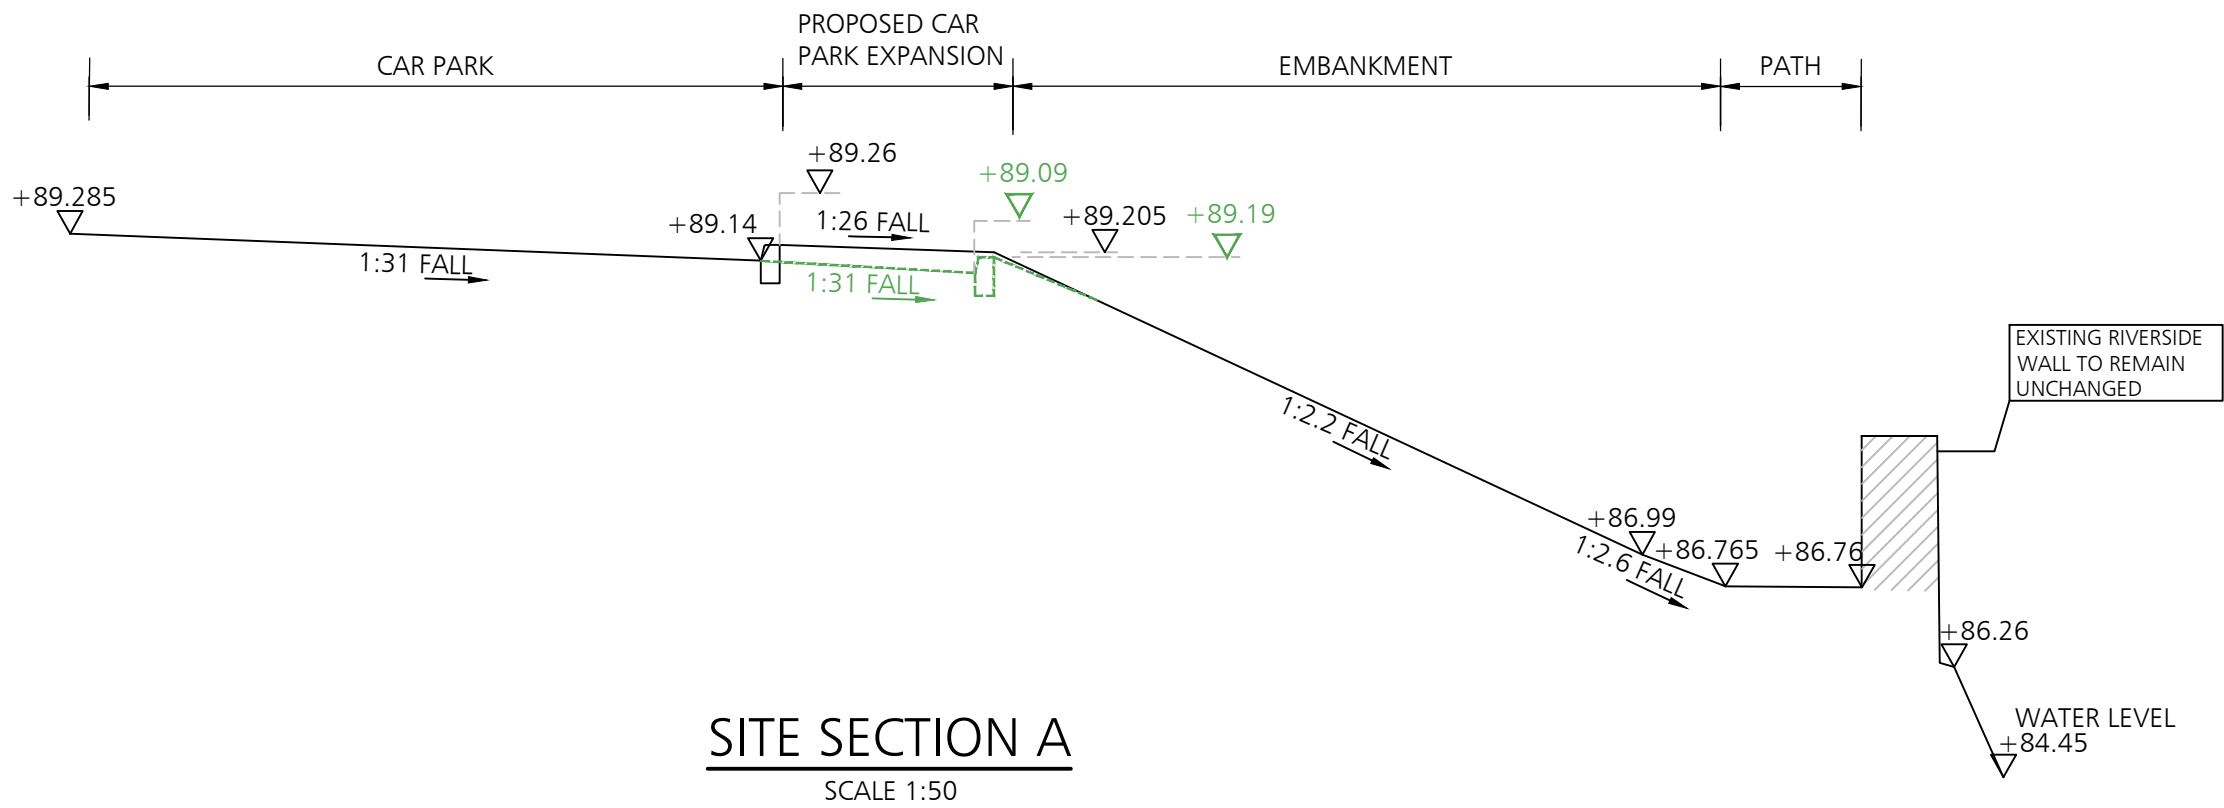

KEY

- 1:31 FALL → PROPOSED GRADIENTS
- +89.19 ▽ PROPOSED LEVELS
- 1:31 FALL → EXISTING GRADIENTS
- +89.14 ▽ EXISTING LEVELS

13.07.26	PRELIMINARY ISSUE	RD	PD	P01
DATE	REVISION DESCRIPTION	BY	CHK.	REV.
 Tithe House 35 Town Street Leeds, LS18 5LJ 0113 258 3611 info@dudleys.co.uk				
PROJECT ROWLEY MILLS PENISTONE ROAD, FENAY BRIDGE HUDDERSFIELD, HD8 0LE				
TITLE PROPOSED SITE PLAN OVERLAY WITH EXISTING TOPOGRAPHY SURVEY				
SCALE 1:50	PAPER A2	STAGE PRELIMINARY	STATUS	
DRAWING NO. 23308-DCE-XX-XX-D-S-900				REV. P01