


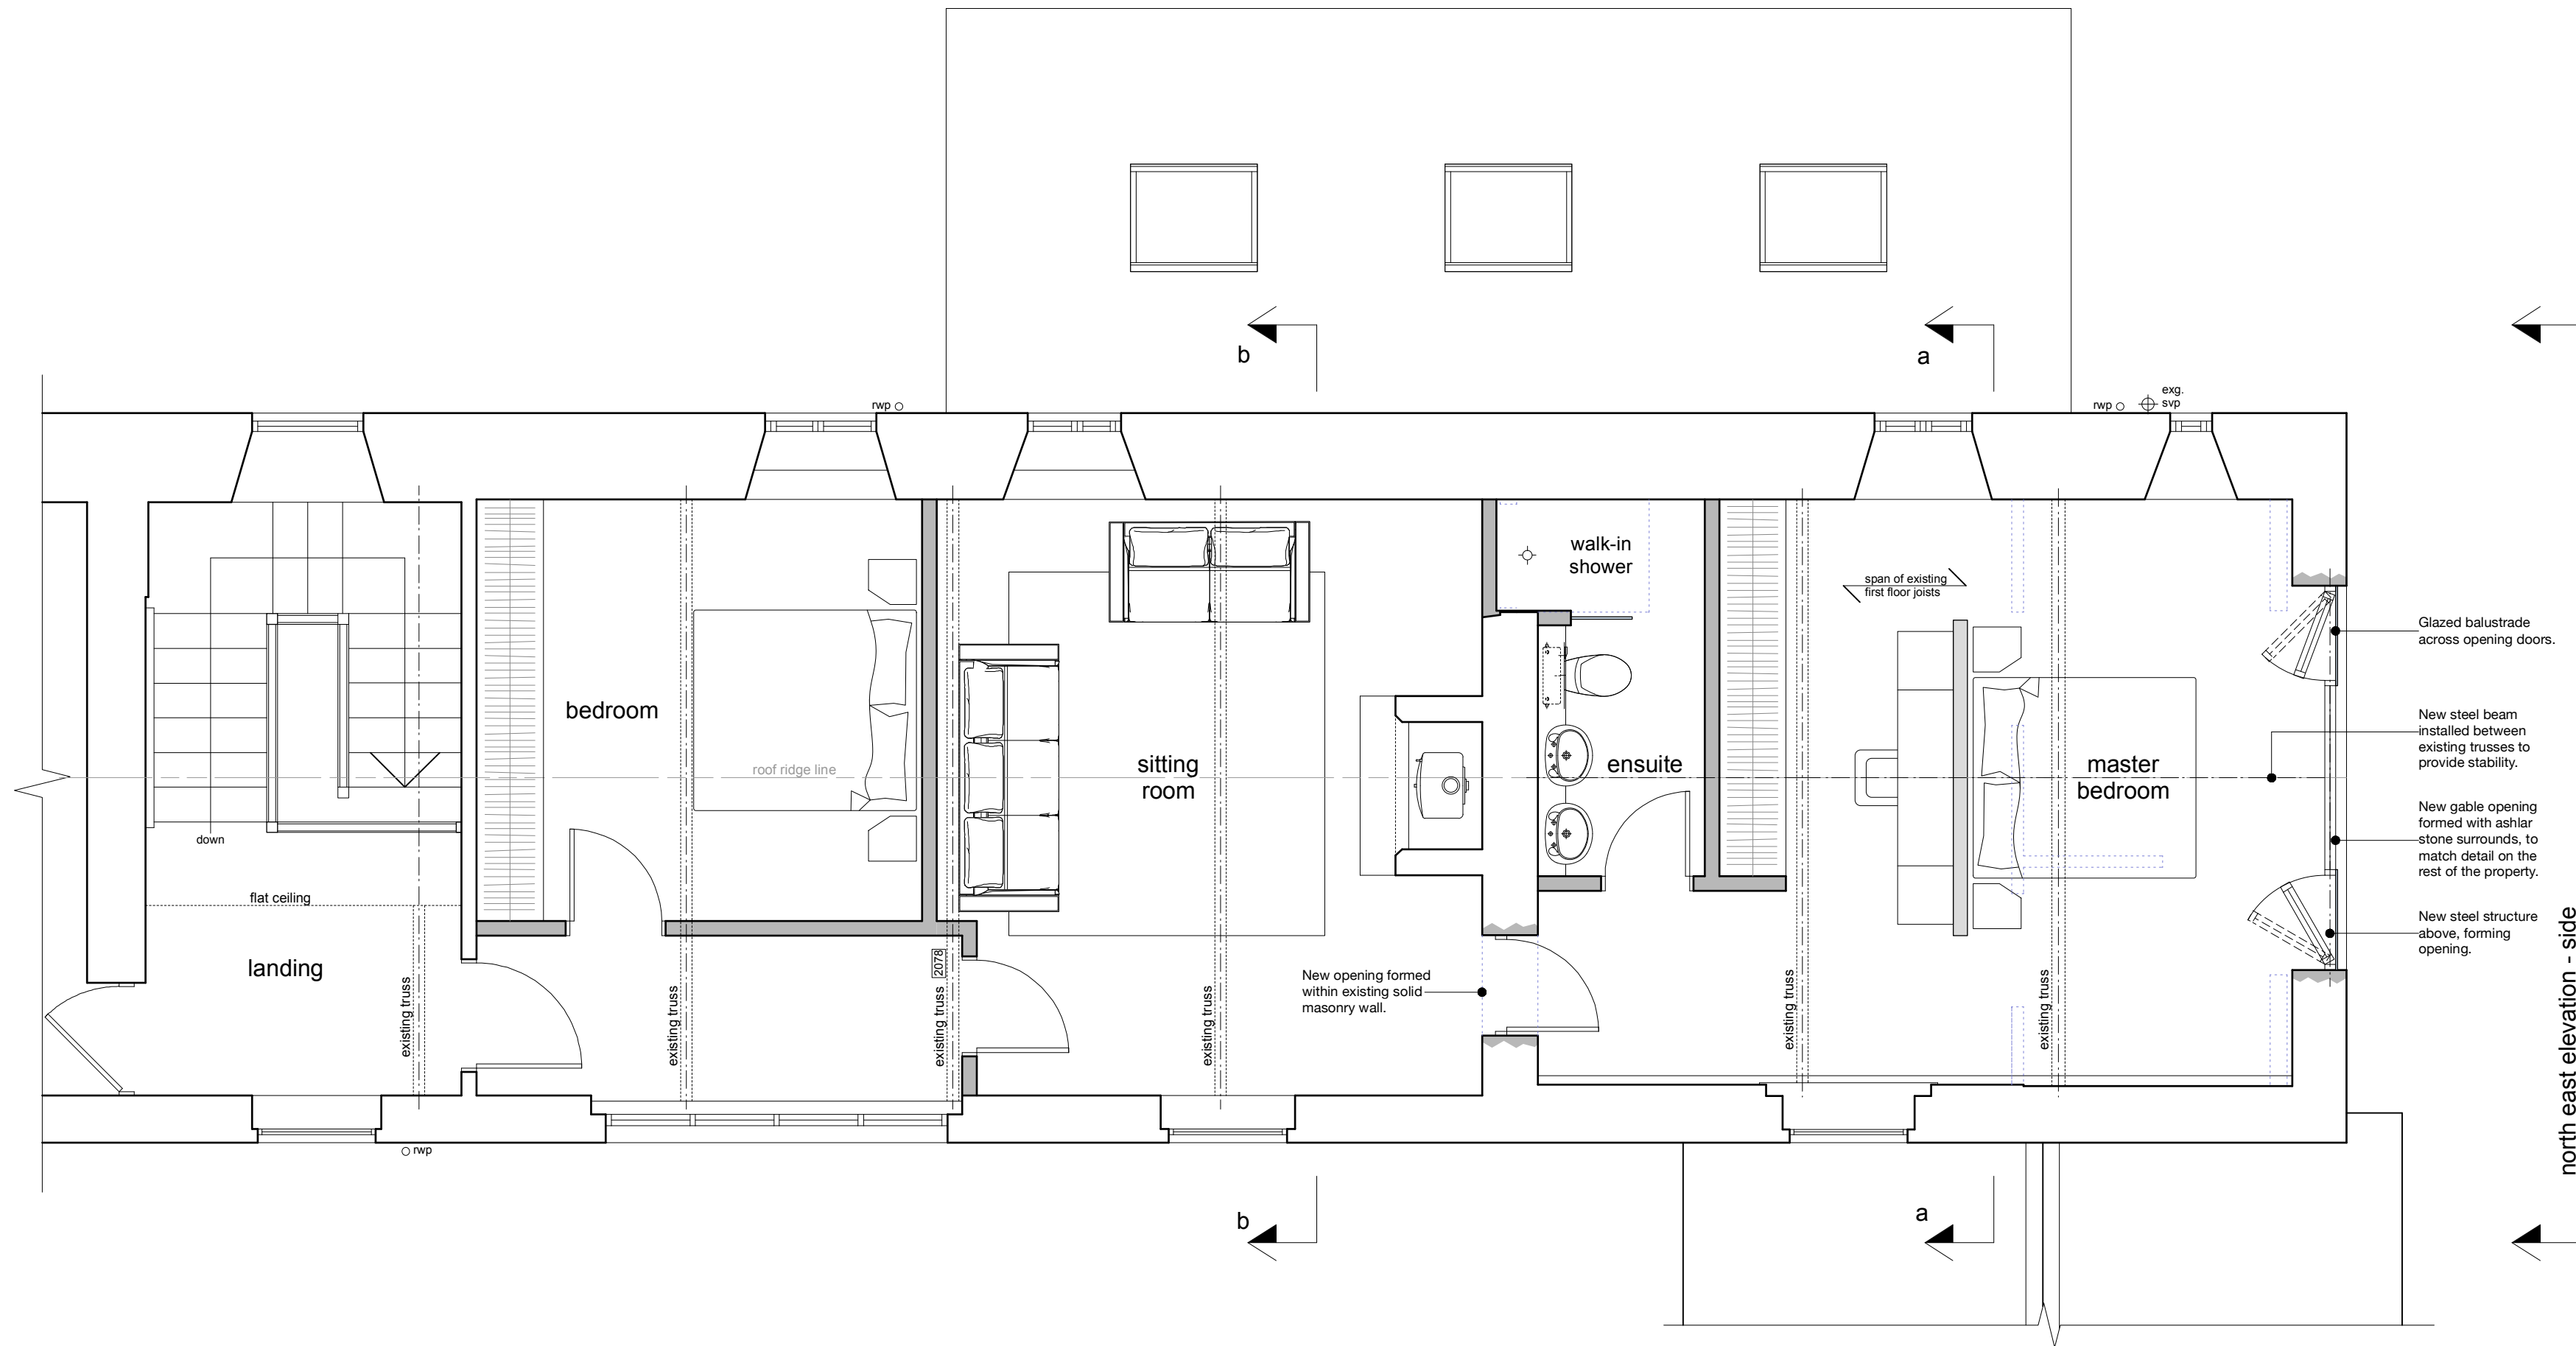


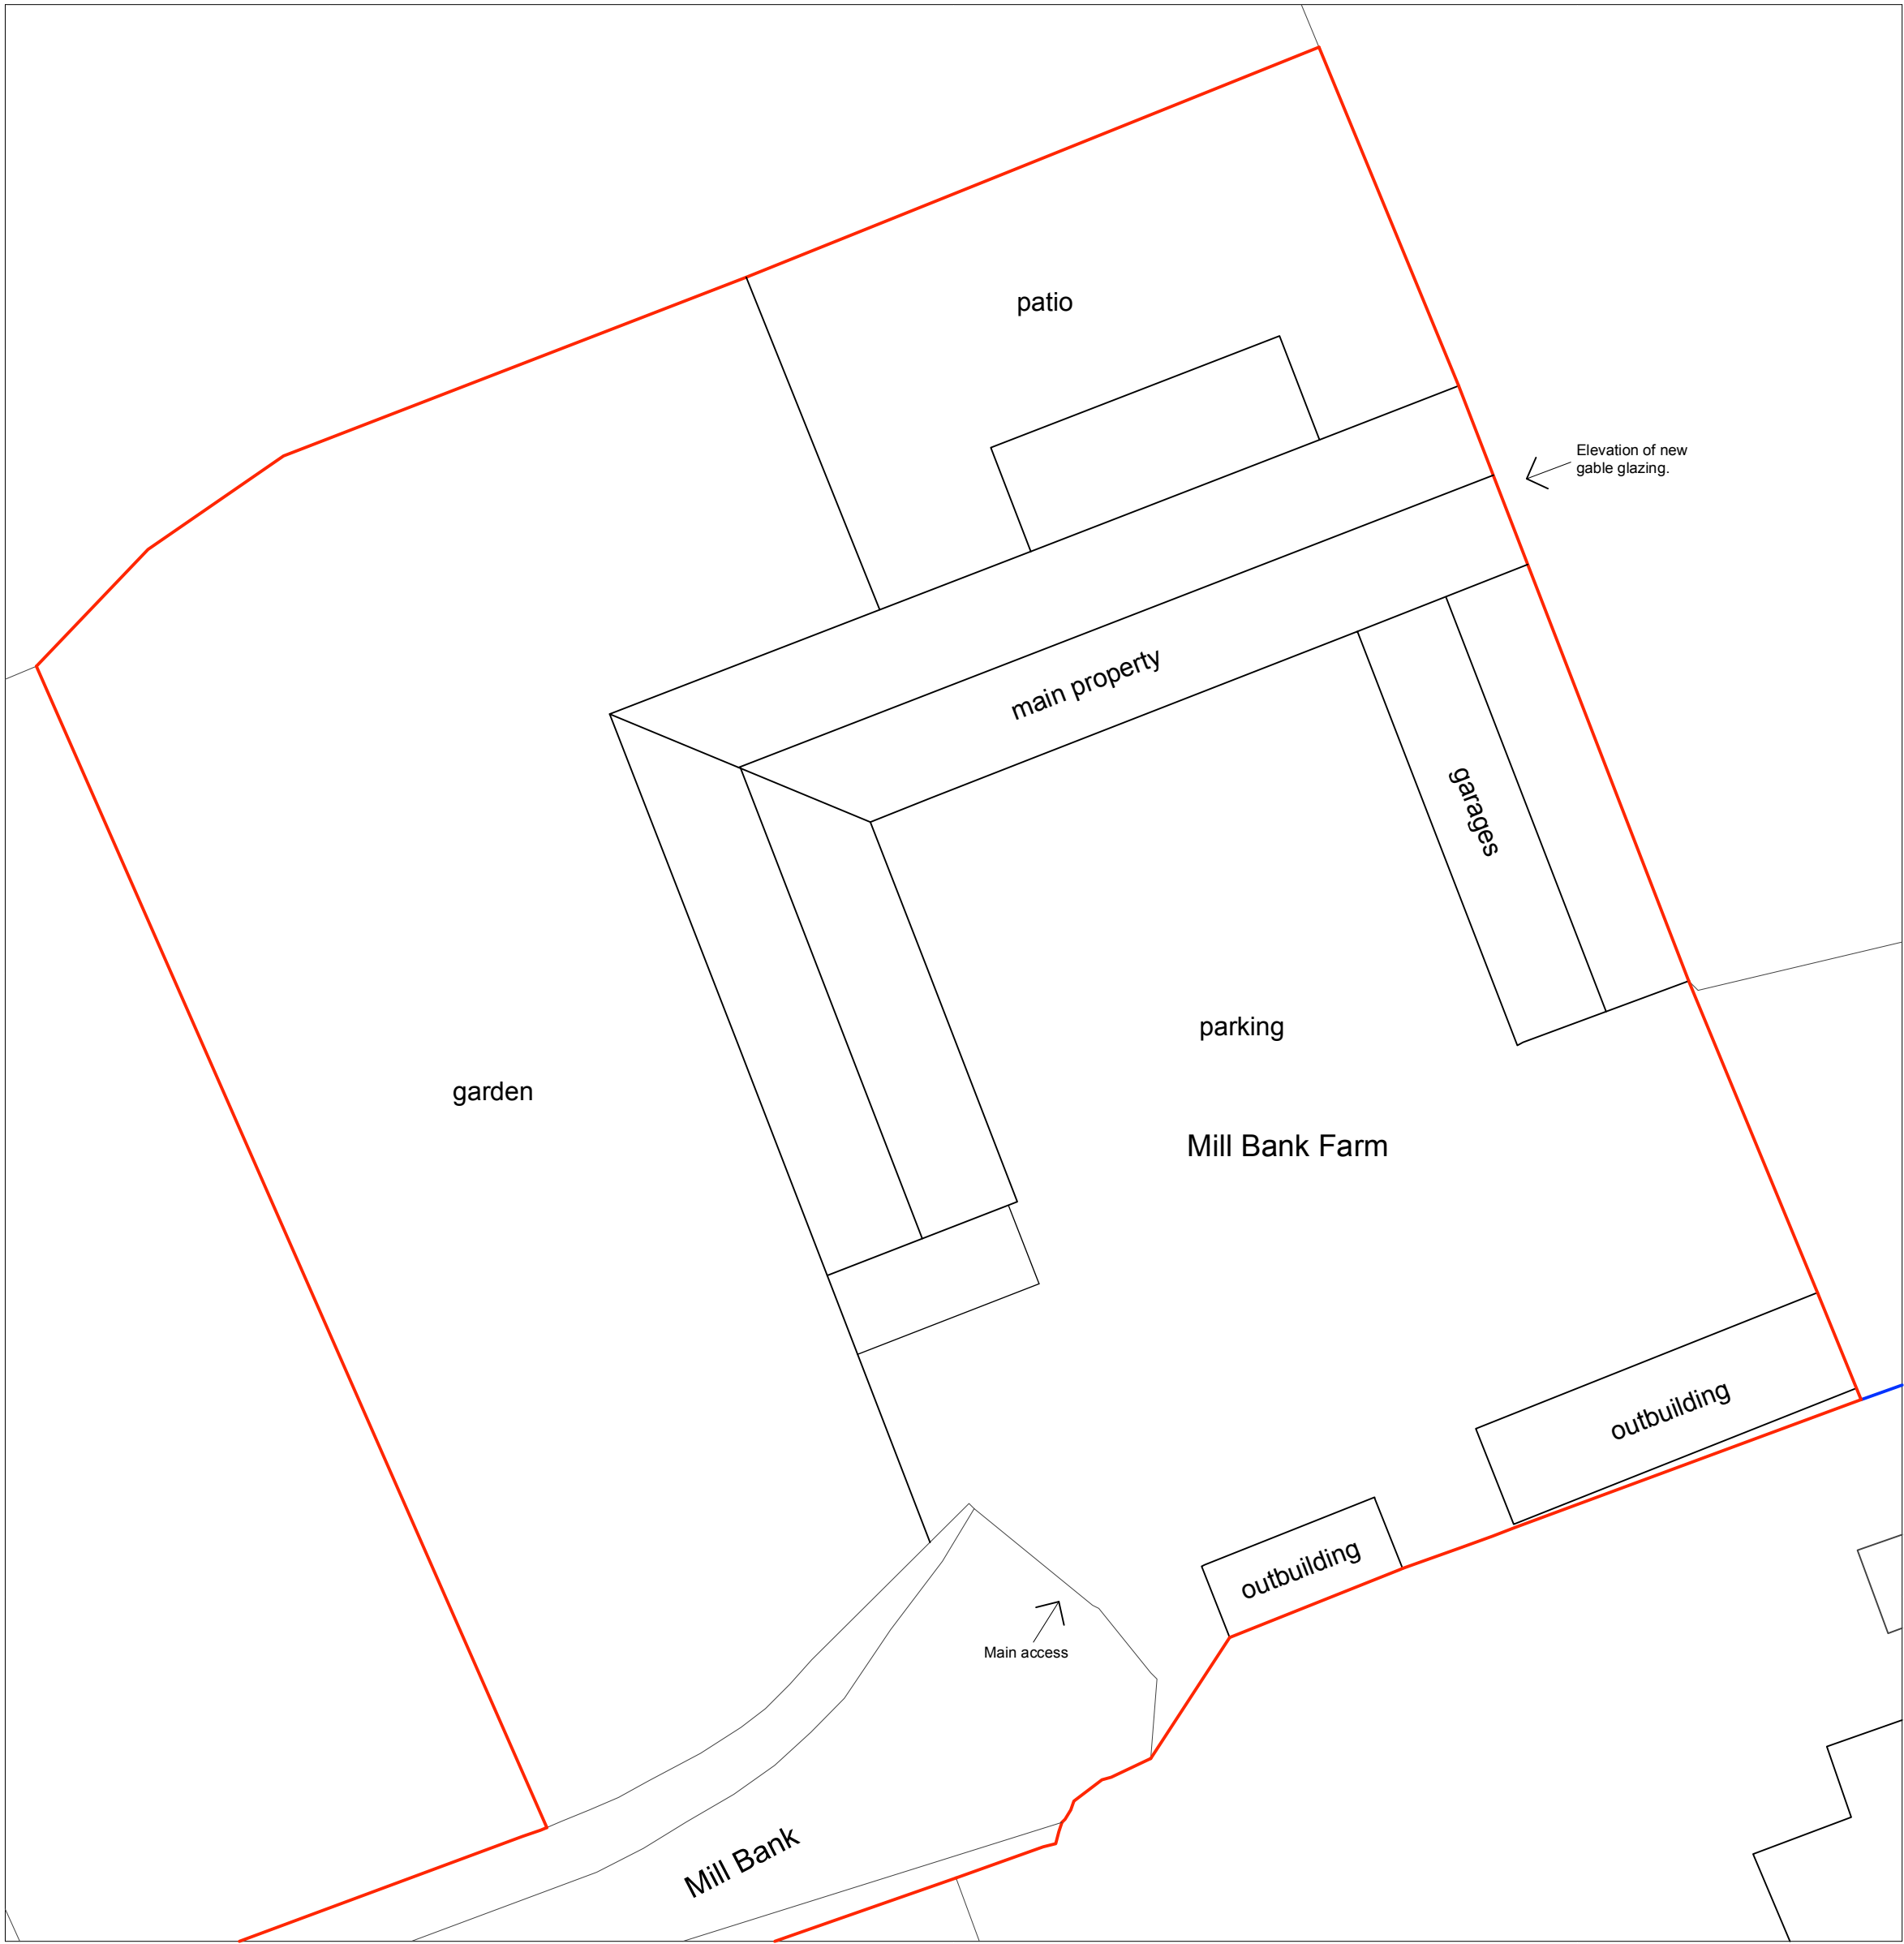


part first floor plan

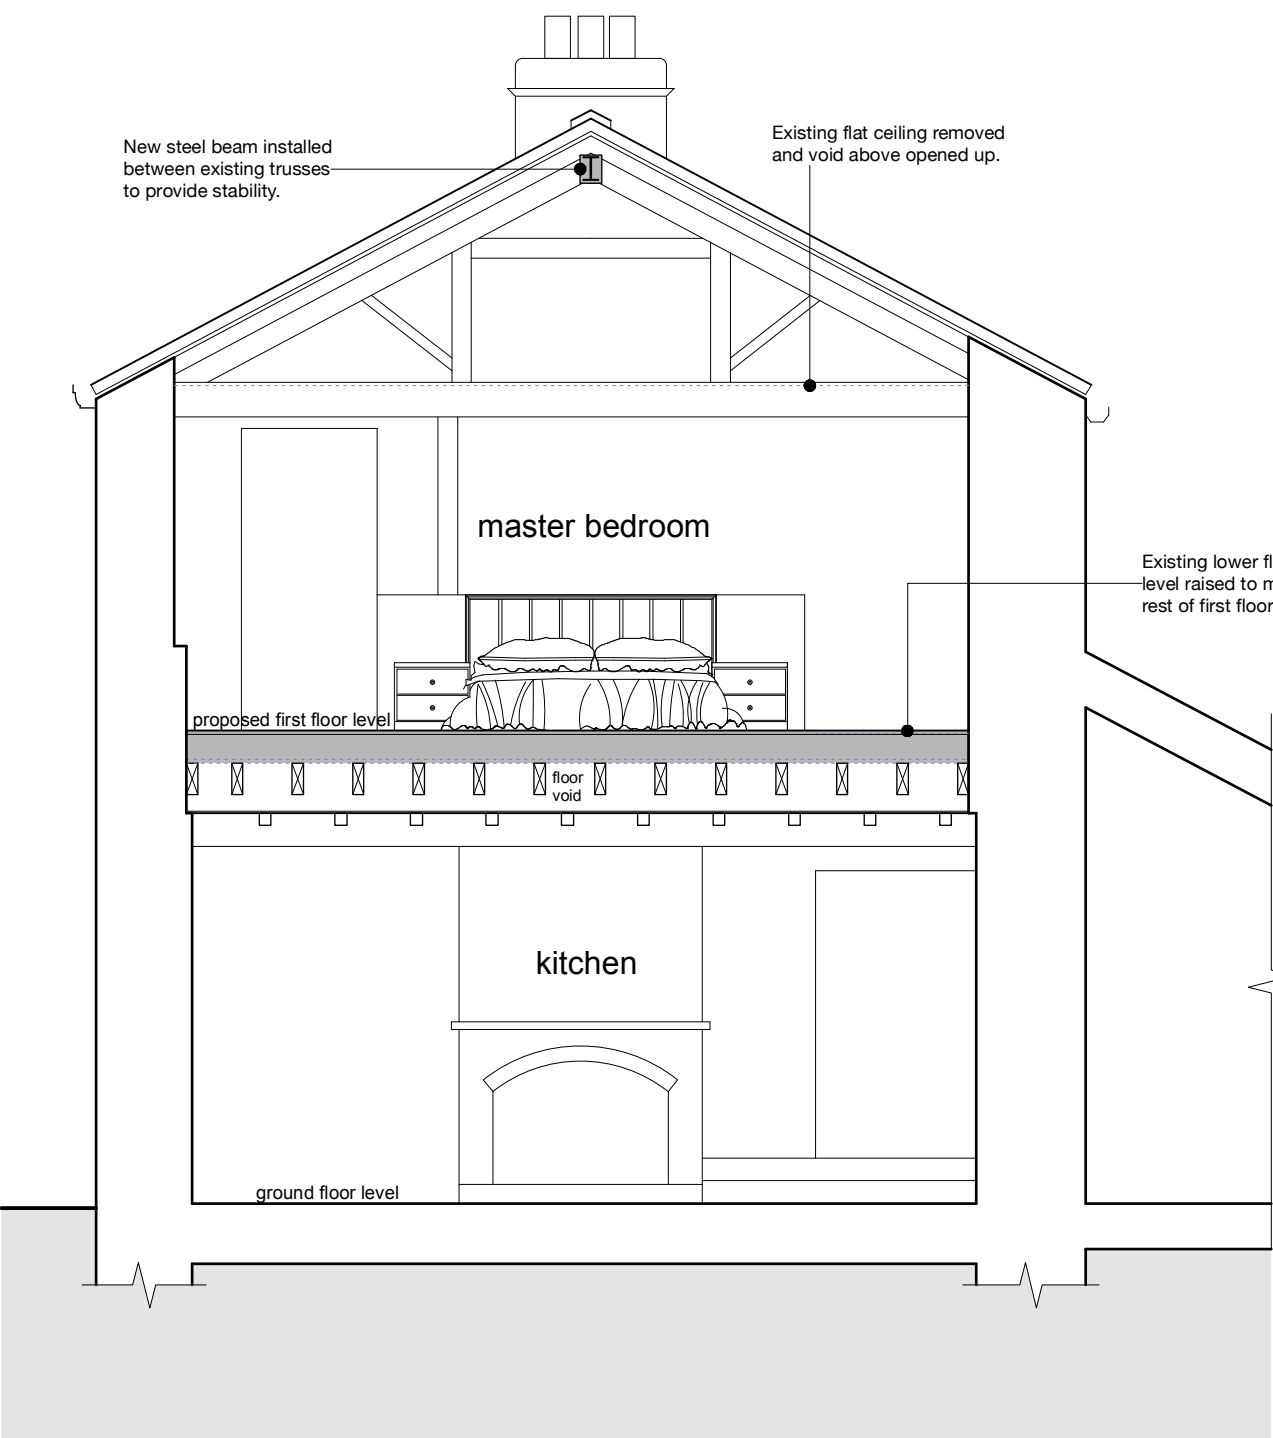


block plan - 1:200

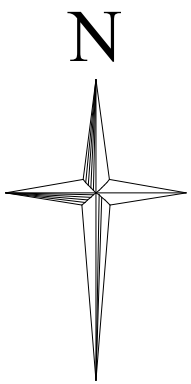

section a-a

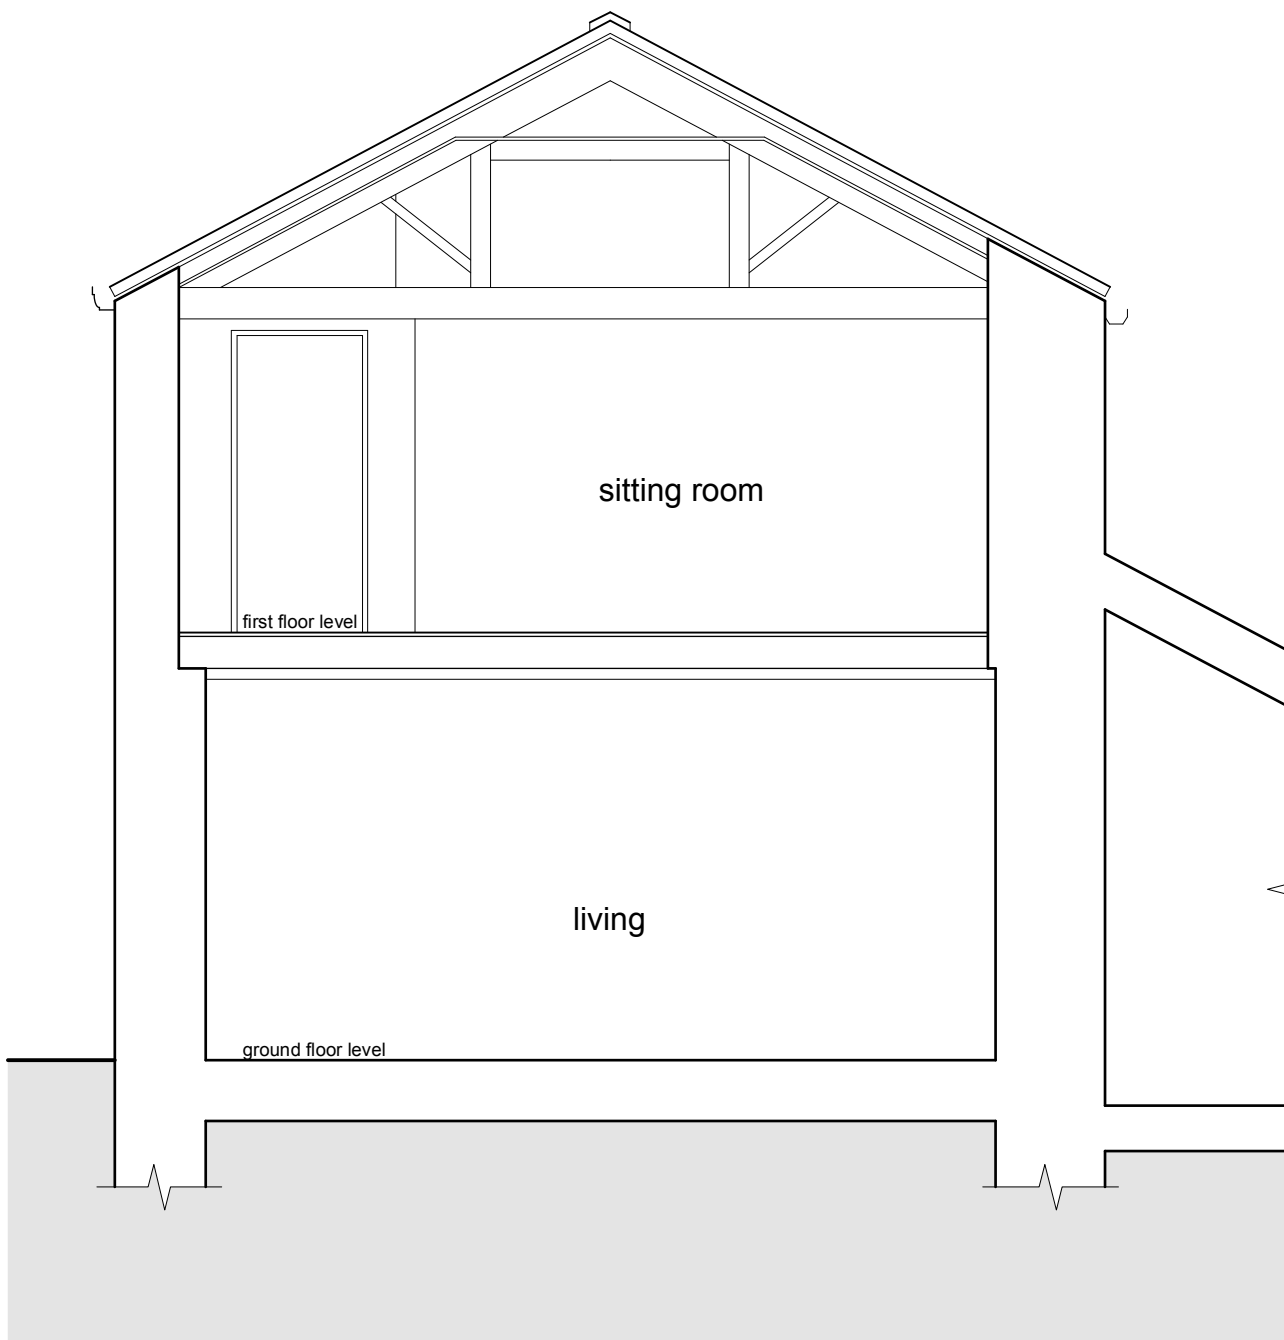

section b-b

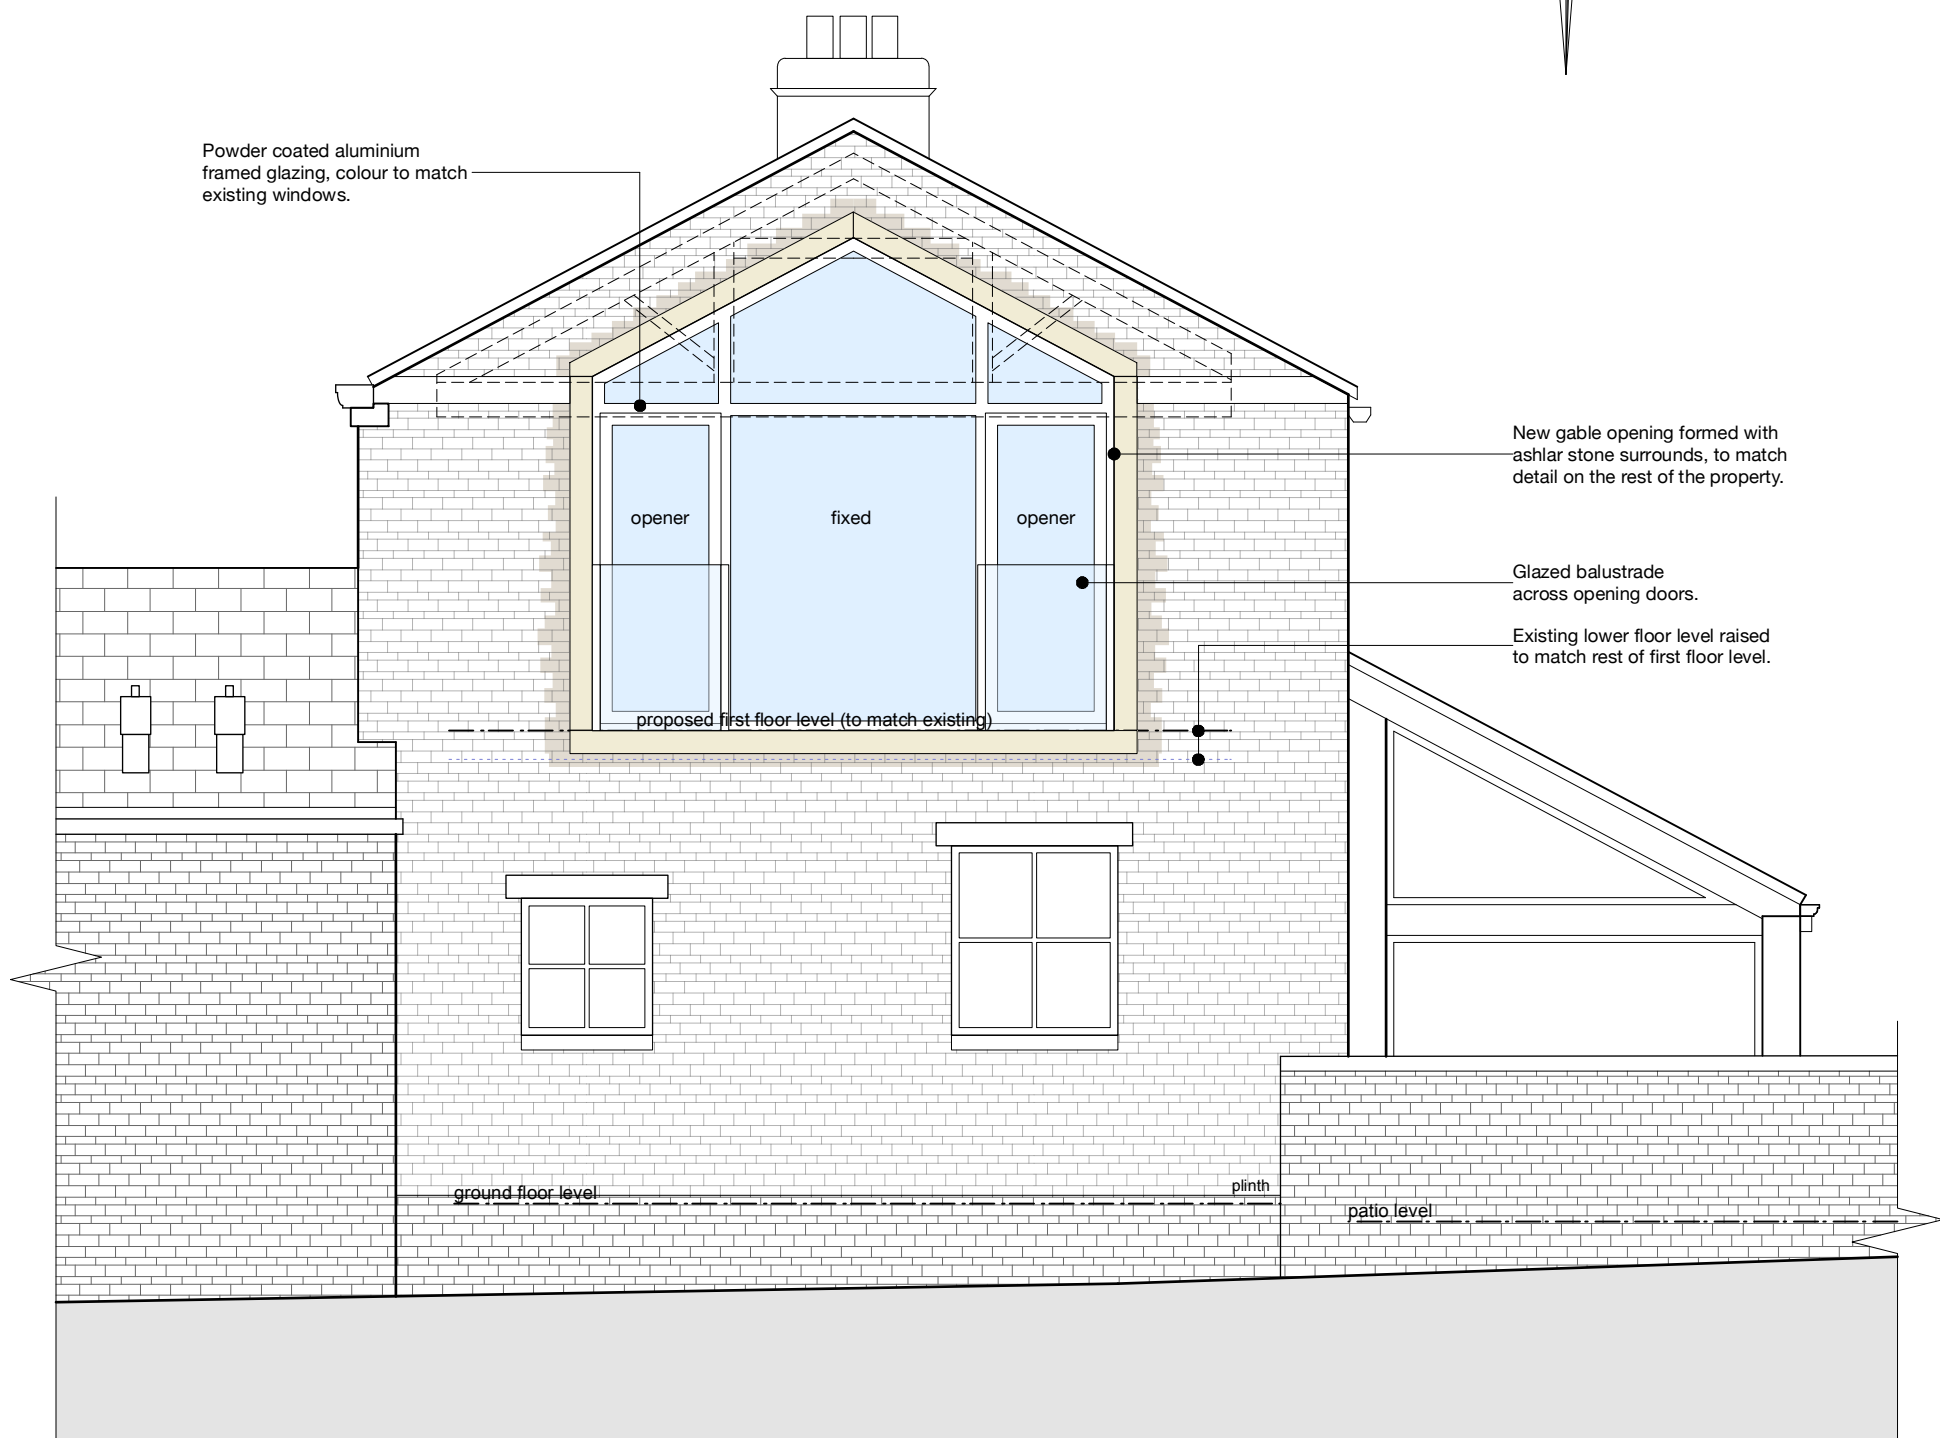

north east elevation - side

This drawing has been prepared specifically for the purpose of obtaining Planning Permission and/or Building Regulation Approval. Its suitability for other purposes, without supplementary details and specifications cannot be guaranteed. The Permissions and/or Approvals are beyond the Architects control, and no guarantee that such will be granted is given or to be inferred by reason of the preparation of this drawing.

Only figured dimensions are to be used. All dimensions to be checked on site. This drawing together with the design is the property and copyright of the Architect and must not be reproduced without prior written permission.

rev.	description	date	drawn	approved
P03	Additional information added.	10.12.25	JS	NG
P02	Drawing updated.	07.11.25	JS	NG
P01	Drawing originated.	03.11.25	JS	NG



project Proposed gable windows and internal reconfiguration and alterations
at Mill Bank Farm, High Flatts
Huddersfield, HD8 8XU
for James & Annabel Hincliffe

title General arrangement as proposed
number 25055D-03-P03
scale 1:50, 1:200
size A1

ARCHITECTURE
+ DESIGN
PARTNERSHIP

The Old Police Station 16 Bridge Lane Holmfirth HD9 7AN
T: 01484 685411 E: hello@adp-architects.com
W: www.adp-architects.com

RIBA
Chartered Practice