

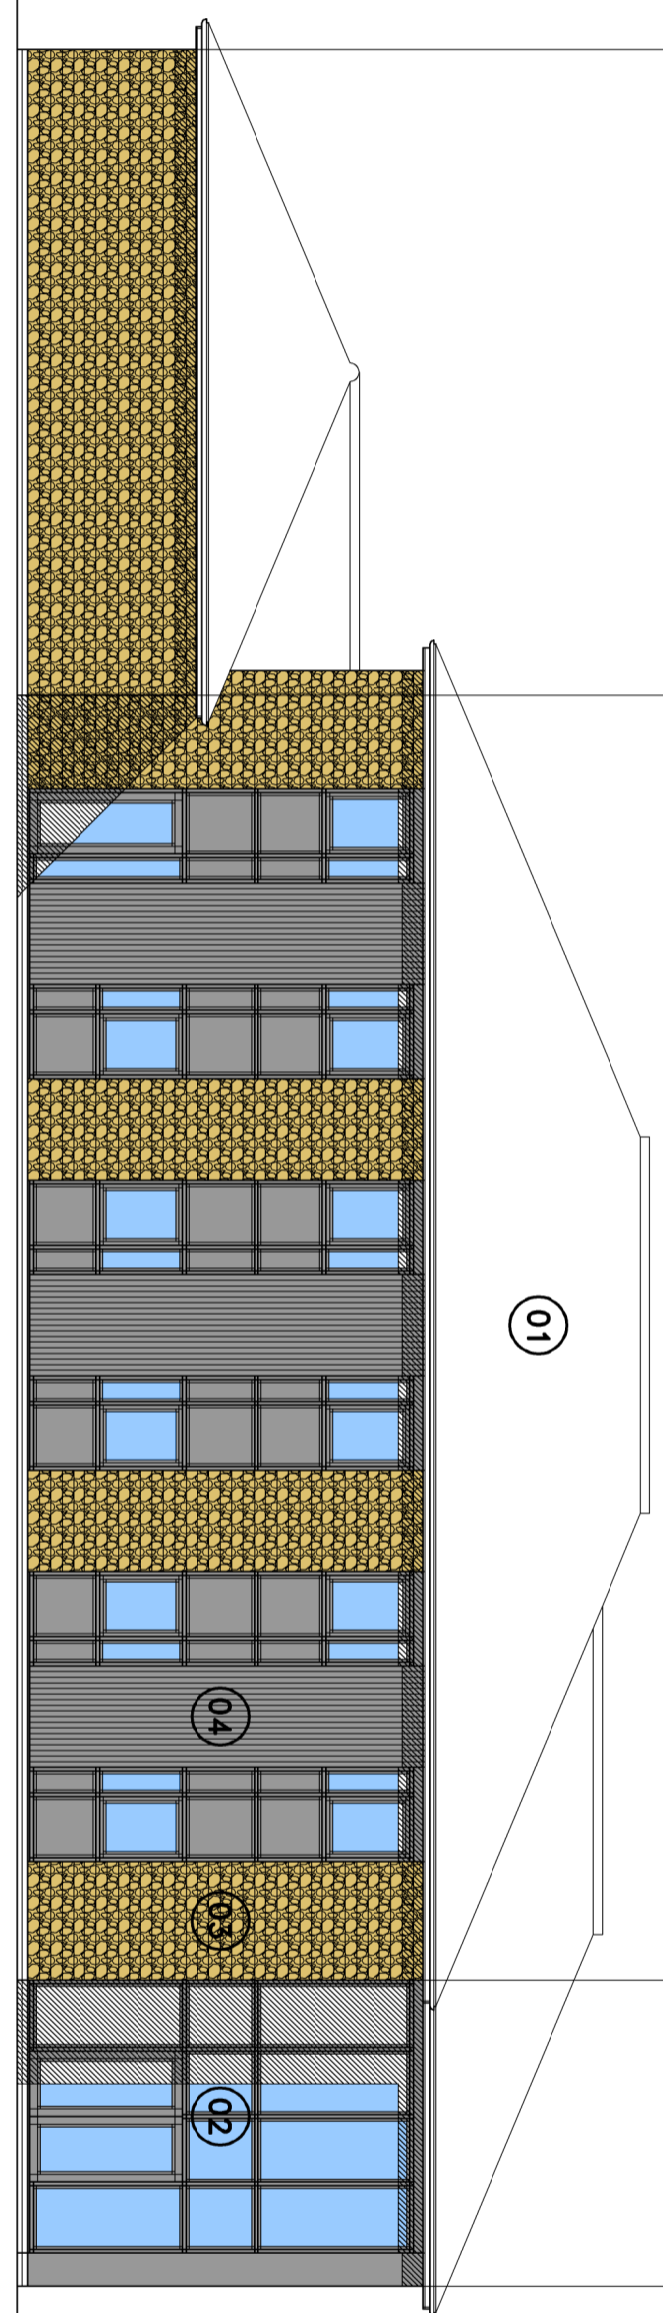
 
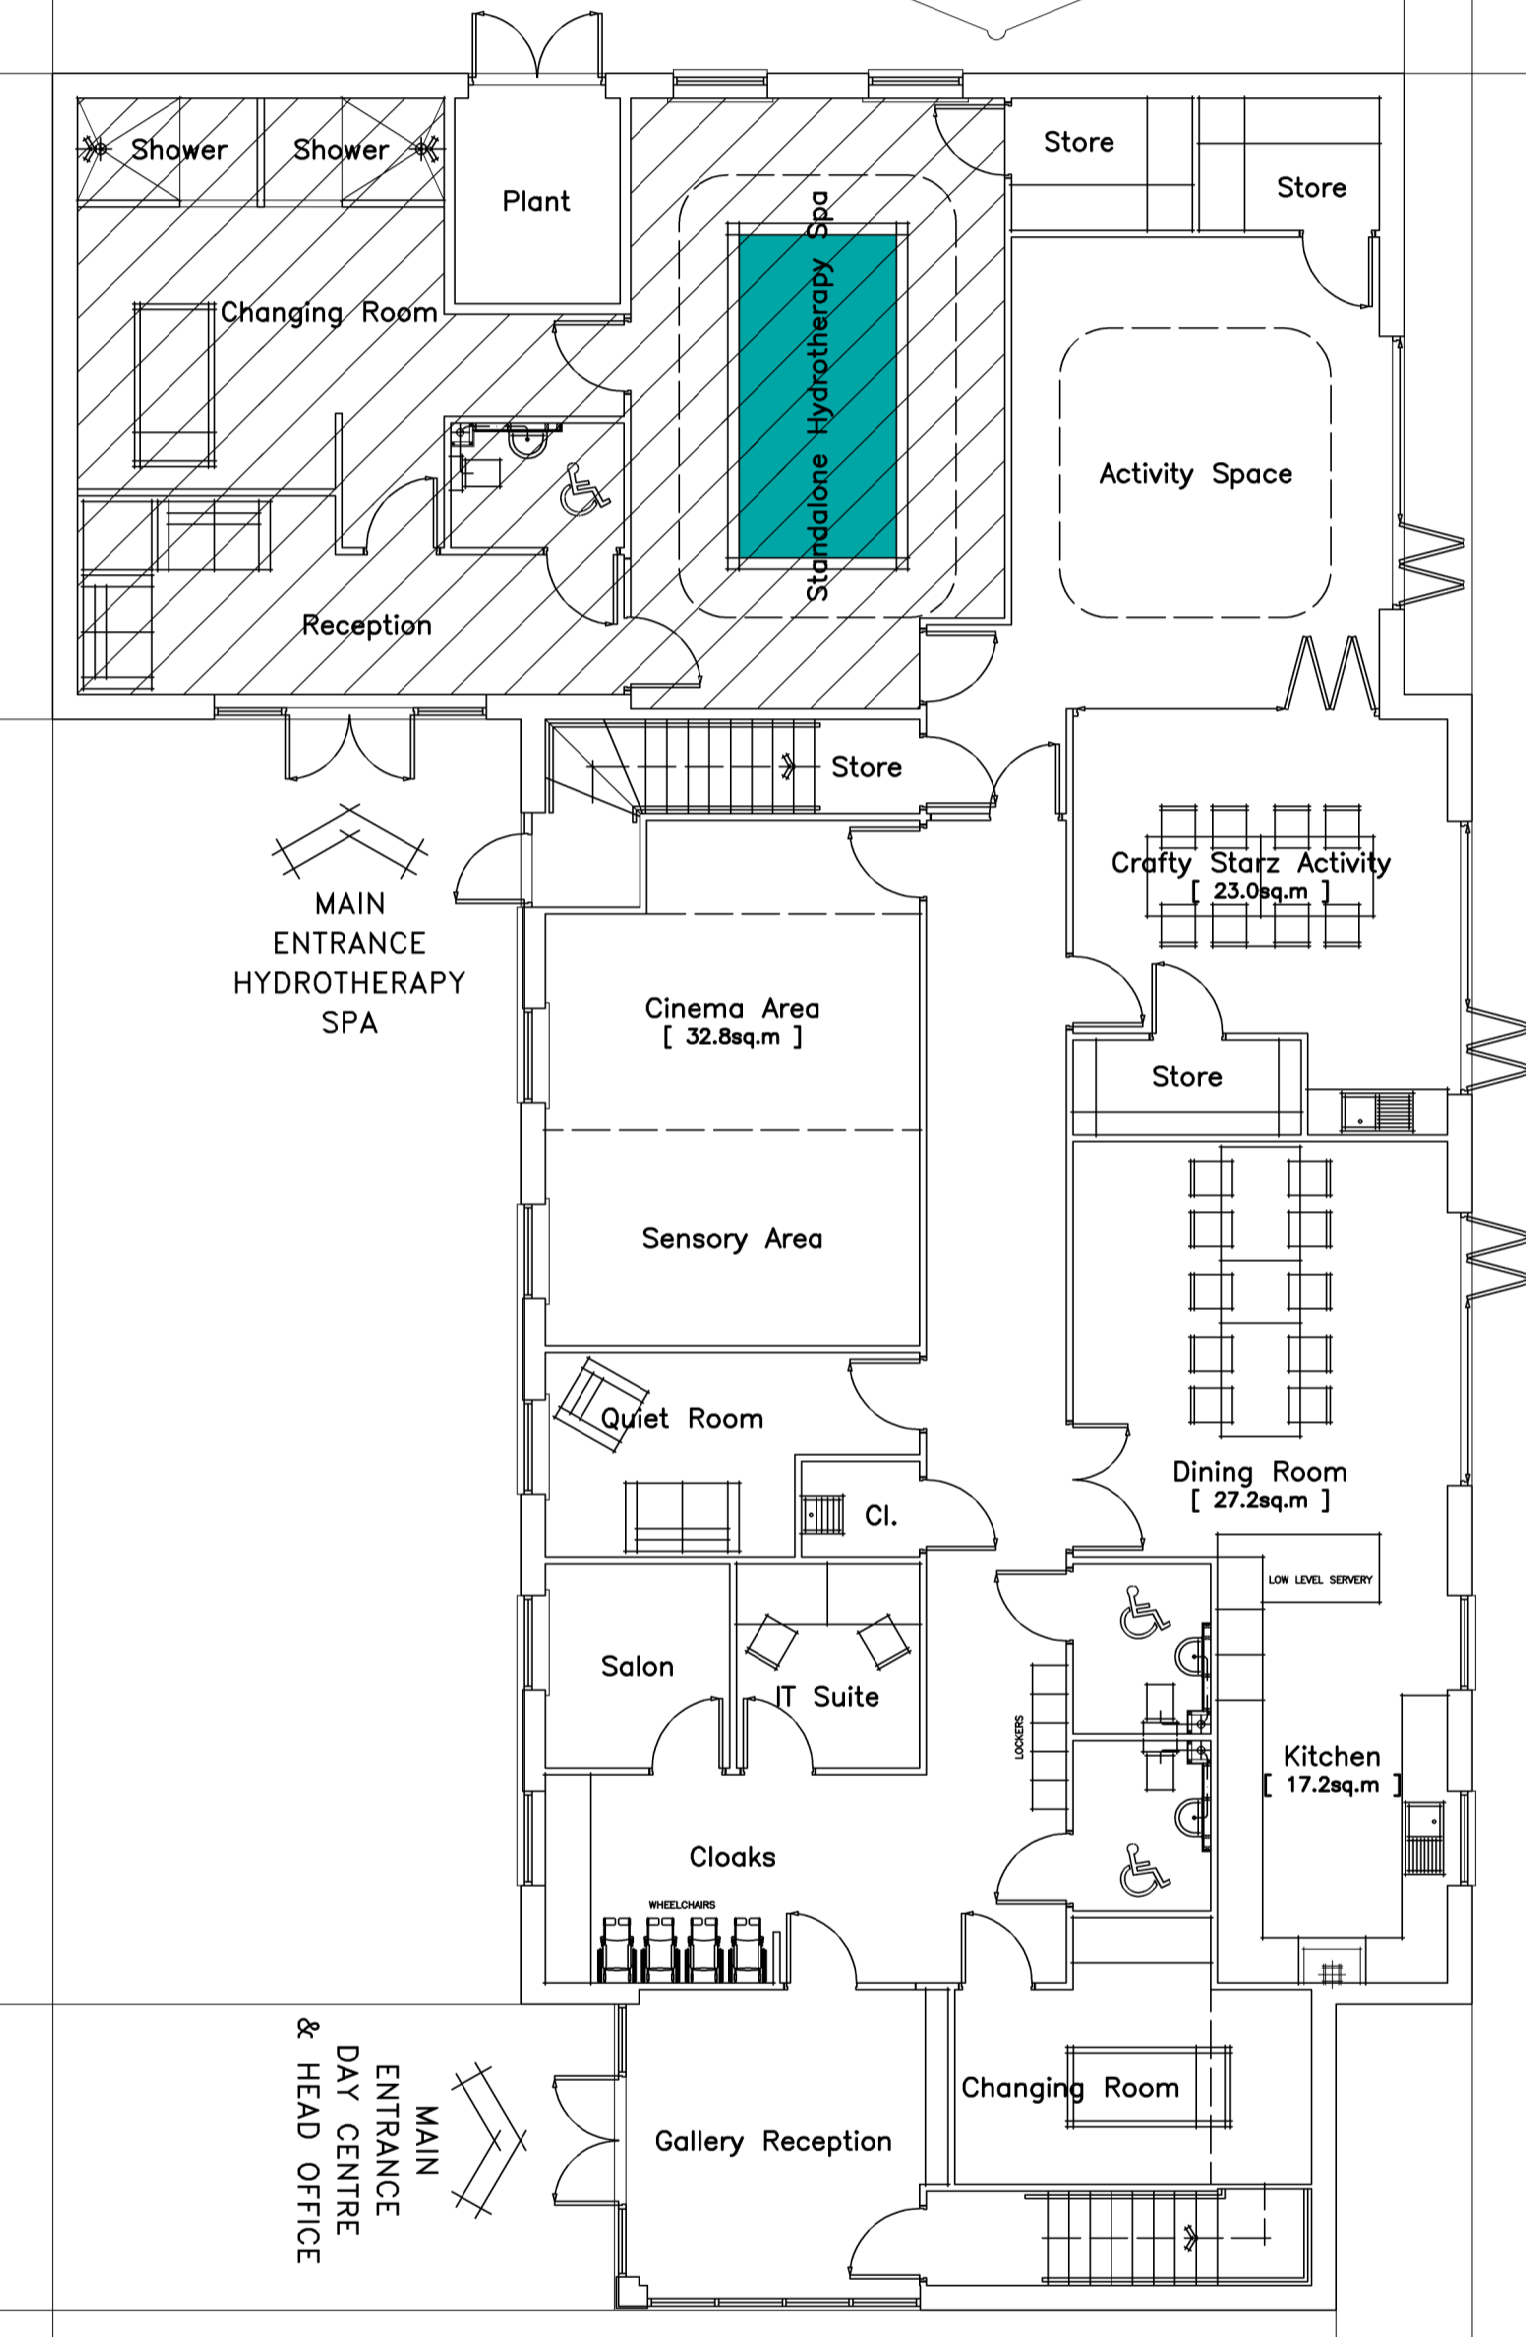



Proposed Front Elevation

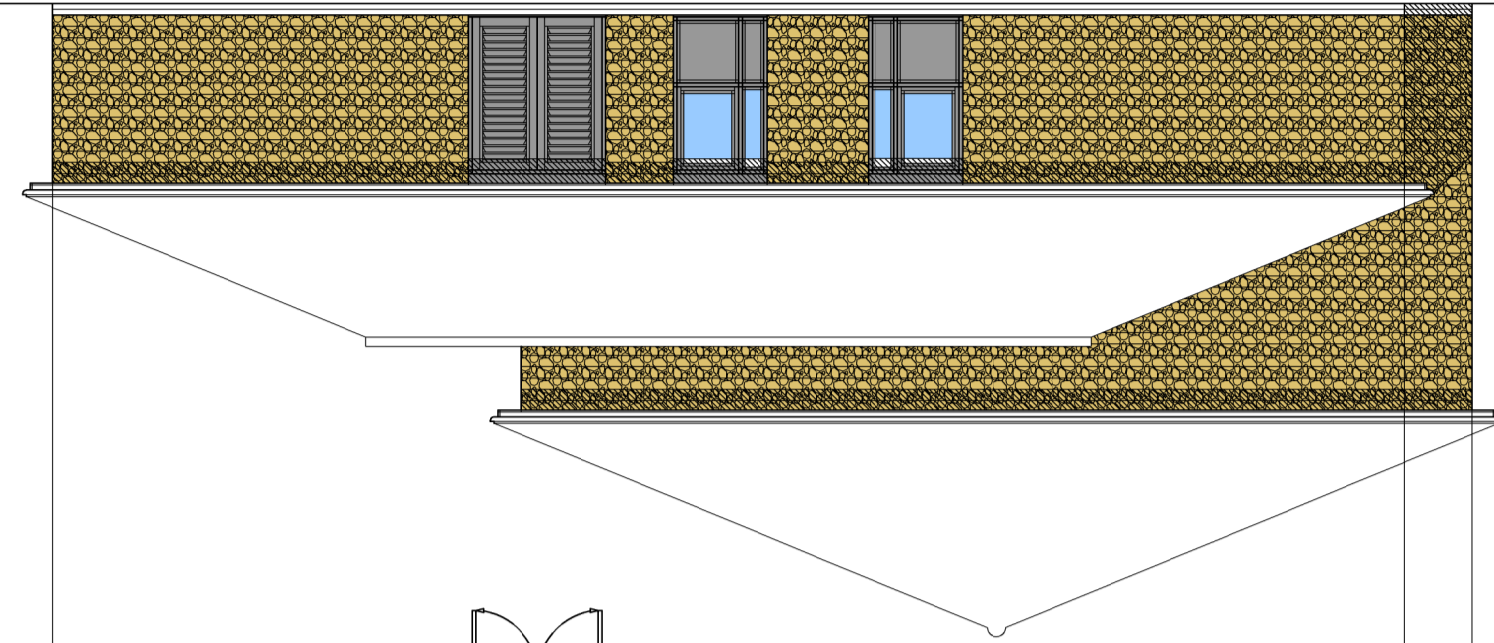


Proposed Left Side Elevation

 

Proposed Ground Floor Plan

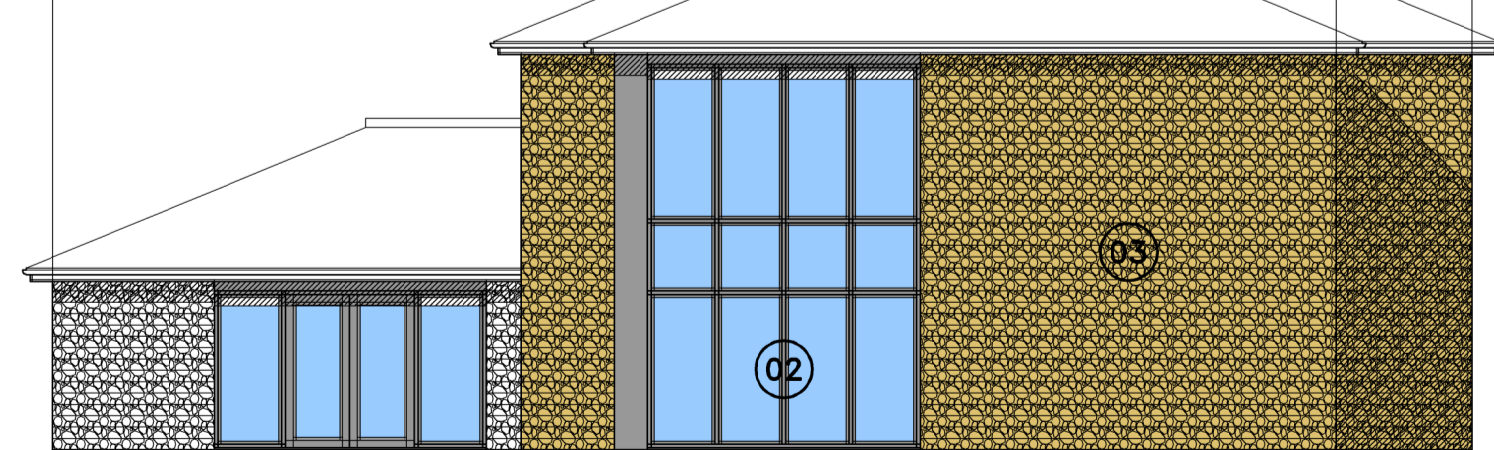

Proposed Right Side Elevation to Sussex Walk

 


Proposed First Floor Plan



- MATERIALS SCHEDULE**
- 01 Slate Grey Concrete Roof Tiles to Approved Sample
 - 02 UPVC Doors/Windows Colour Anthracite
 - 03 Split Face Concrete Stone Blocks to Approved Sample
 - 04 Composite Cladding to Approved Sample

Proposed Rear Elevation

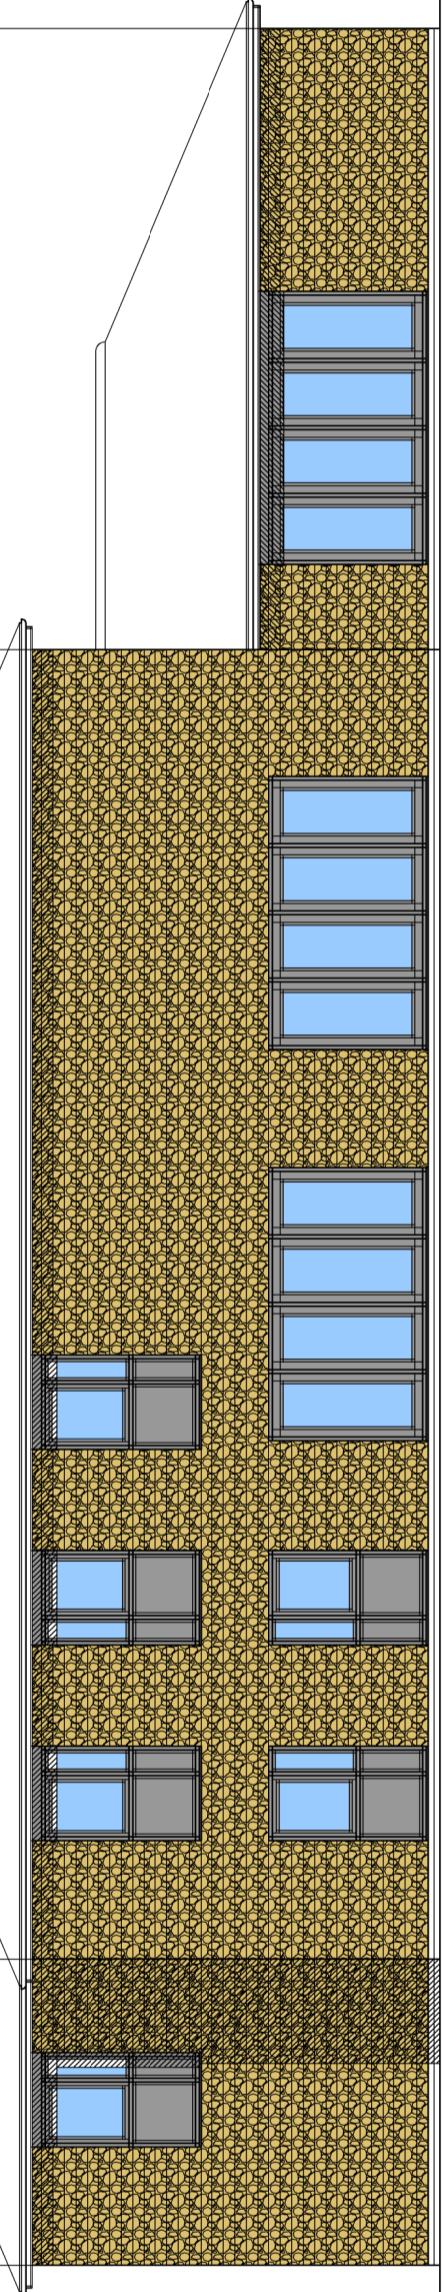

REVISIONS

REV.D	08.12.25	COVERED AREA OMITTED
REV.C	06.06.25	GROUND FLOOR DISABLED TOILETS REDRAWN
REV.B	03.06.25	TRAINING ROOM REDRAWN & WINDOWS OMITTED
REV.A	17.04.25	HATCH ADDED TO ELEVATIONS



S M ARCHITECTURAL LIMITED
 T/A/S HOMEWOOD DESIGN
 THE COACH HOUSE
 BURLEIGH LODGE
 BURLEIGH DRIVE
 OFF SUTTON ROAD
 MILE OAK
 TAMWORTH
 STAFFORDSHIRE
 B78 3PE
 T : 01827 289898
 E : INFO@HOMWOODDESIGN.CO.UK
 W : WWW.HOMWOODDESIGN.COM

CLIENT:
HORIZON HEALTHCARE HOMES

PROJECT:
**PROPOSED CARE HOME & DAY CENTRE
 BOOTHROYD LANE
 DEWSBURY**

DRAWING TITLE:
DAY CENTRE PROPOSED PLANS & ELEVATIONS

PLANNING DRAWING

SCALE 1:100@A1	CHECKED
DATE APR.2025	DRAWN BY SM

DWG.NO 1362	REV. D
----------------	-----------