



Proposed Front Elevation to Sussex Walk  
SCALE 1:1000


- MATERIALS SCHEDULE**
- 01 Slate Grey Concrete Roof Tiles to Approved Sample
  - 02 UPVC Downpipes/Windens Colour Anthracite
  - 03 Split Face Concrete Stone Blocks to Approved Sample
  - 04 Composite Cladding to Approved Sample

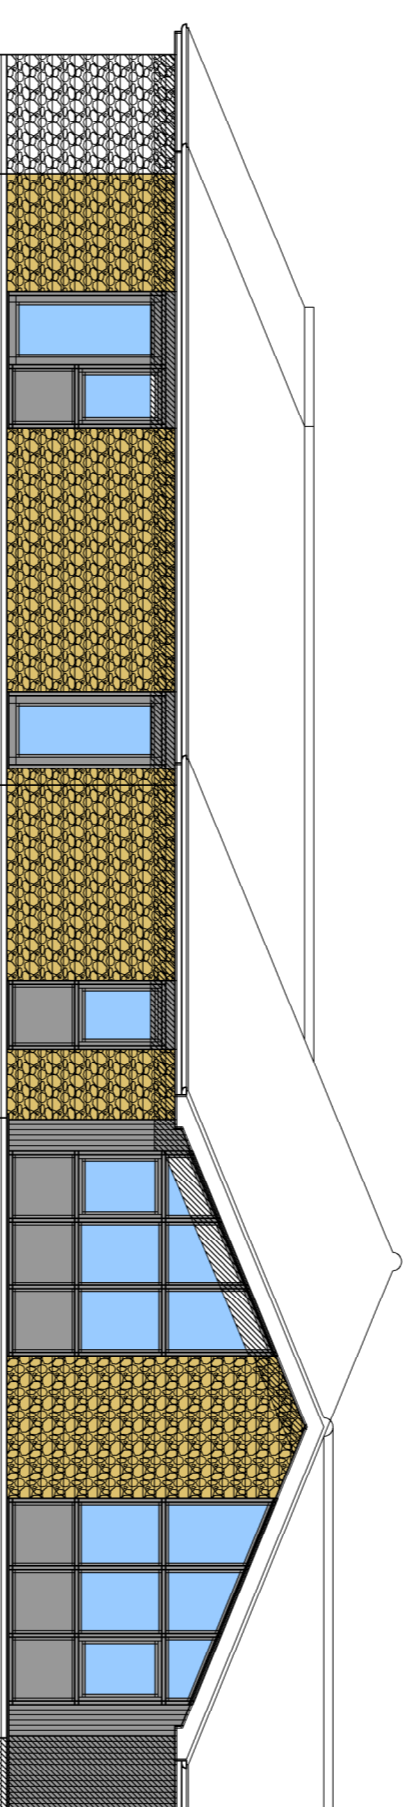

Proposed Left Side Elevation to Boothroyd Lane  
SCALE 1:1000

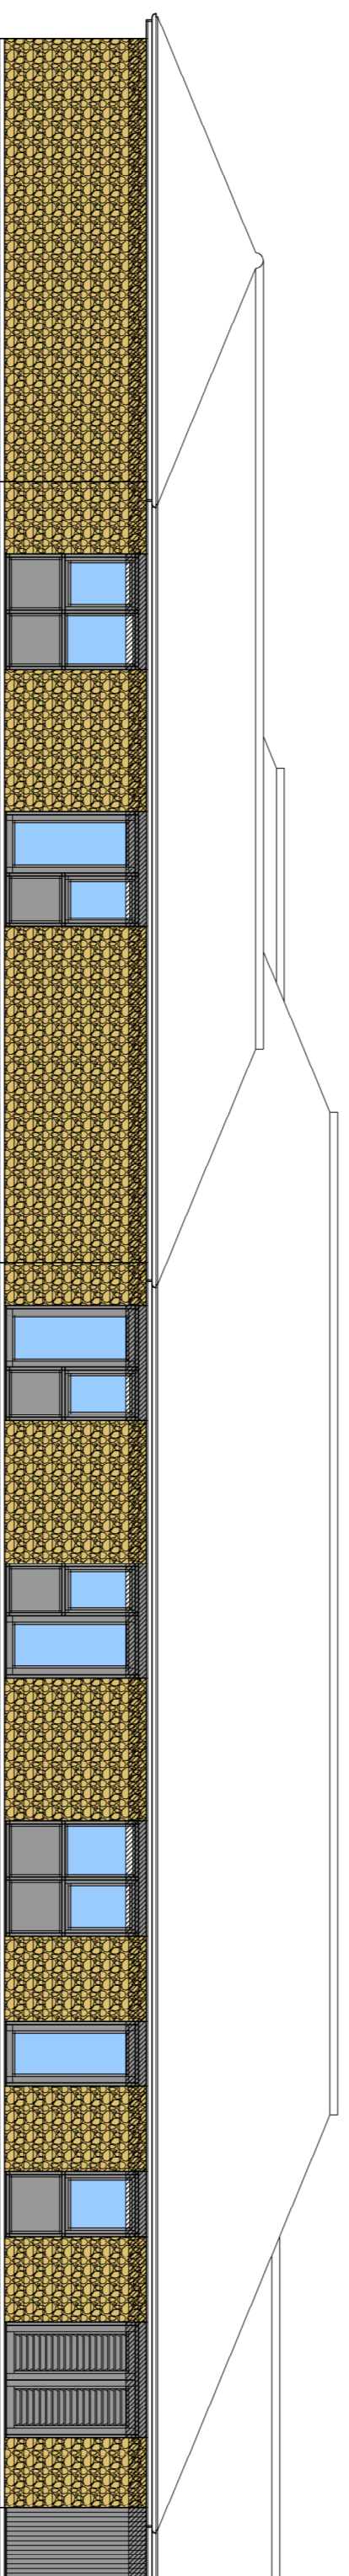

Proposed Rear Elevation  
SCALE 1:1000

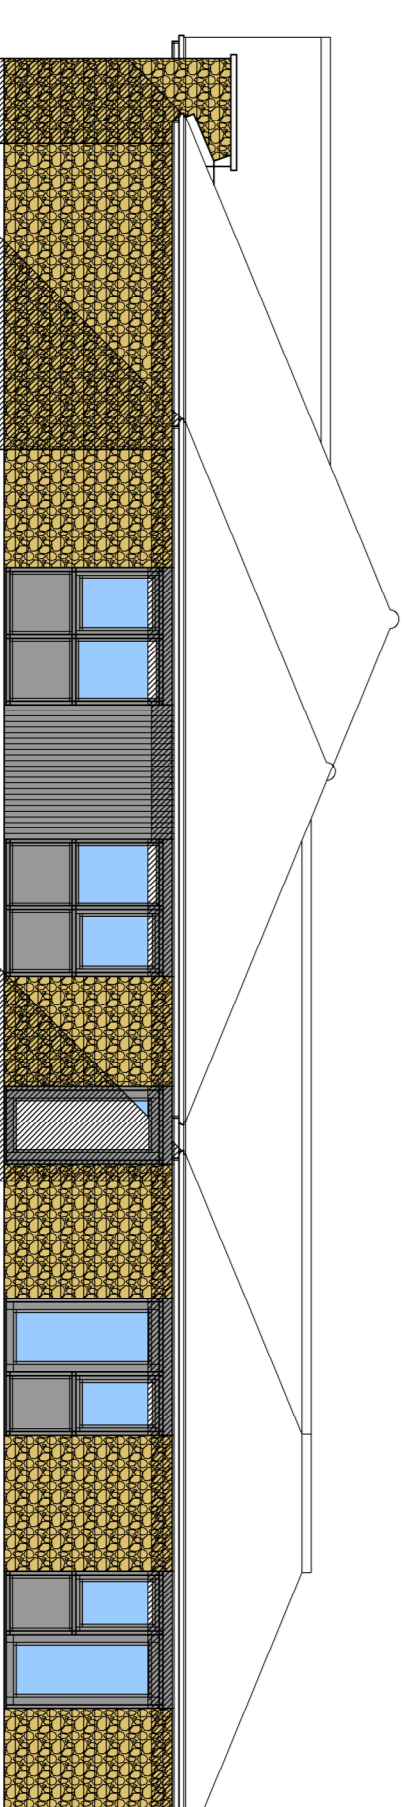

Proposed Right Side Elevation  
SCALE 1:1000

NO.	REVISIONS

**HOMEWOOD**

S M A ARCHITECTURAL LIMITED  
7/AS HOMEWOOD DESIGN  
BIRLEIGH LODGE  
BIRLEIGH DRIVE  
MILE OAK  
STAFFORDSHIRE  
B78 3PE  
T: 01827 259588  
F: 01827 259589  
W: WWW.HOMEWOODDESIGN.COM

**CLIENT:**  
HORIZON HEALTHCARE HOMES

**PROJECT:**  
PROPOSED CARE HOME &  
DAY CENTRE  
BOOTHROYD LANE  
DEWSBURY

**DRAWING TITLE:**  
CARE HOME PROPOSED  
ELEVATIONS

**PLANNING DRAWING**

SCALE	CHECKED
1:1000@A1	
DATE	DRAWN BY
JAN. 2026	SM

DWGNO	REV.
1362	06