



- MATERIALS SCHEDULE**
- 01 Stone Grey Concrete Roof Tiles to Approved Sample
 - 02 UPVC Doors/Windows Colour Anthracite
 - 03 Split Face Concrete Stone Blocks to Approved Sample
 - 04 Composite Cladding to Approved Sample


Proposed Right Side Elevation to Sussex Walk

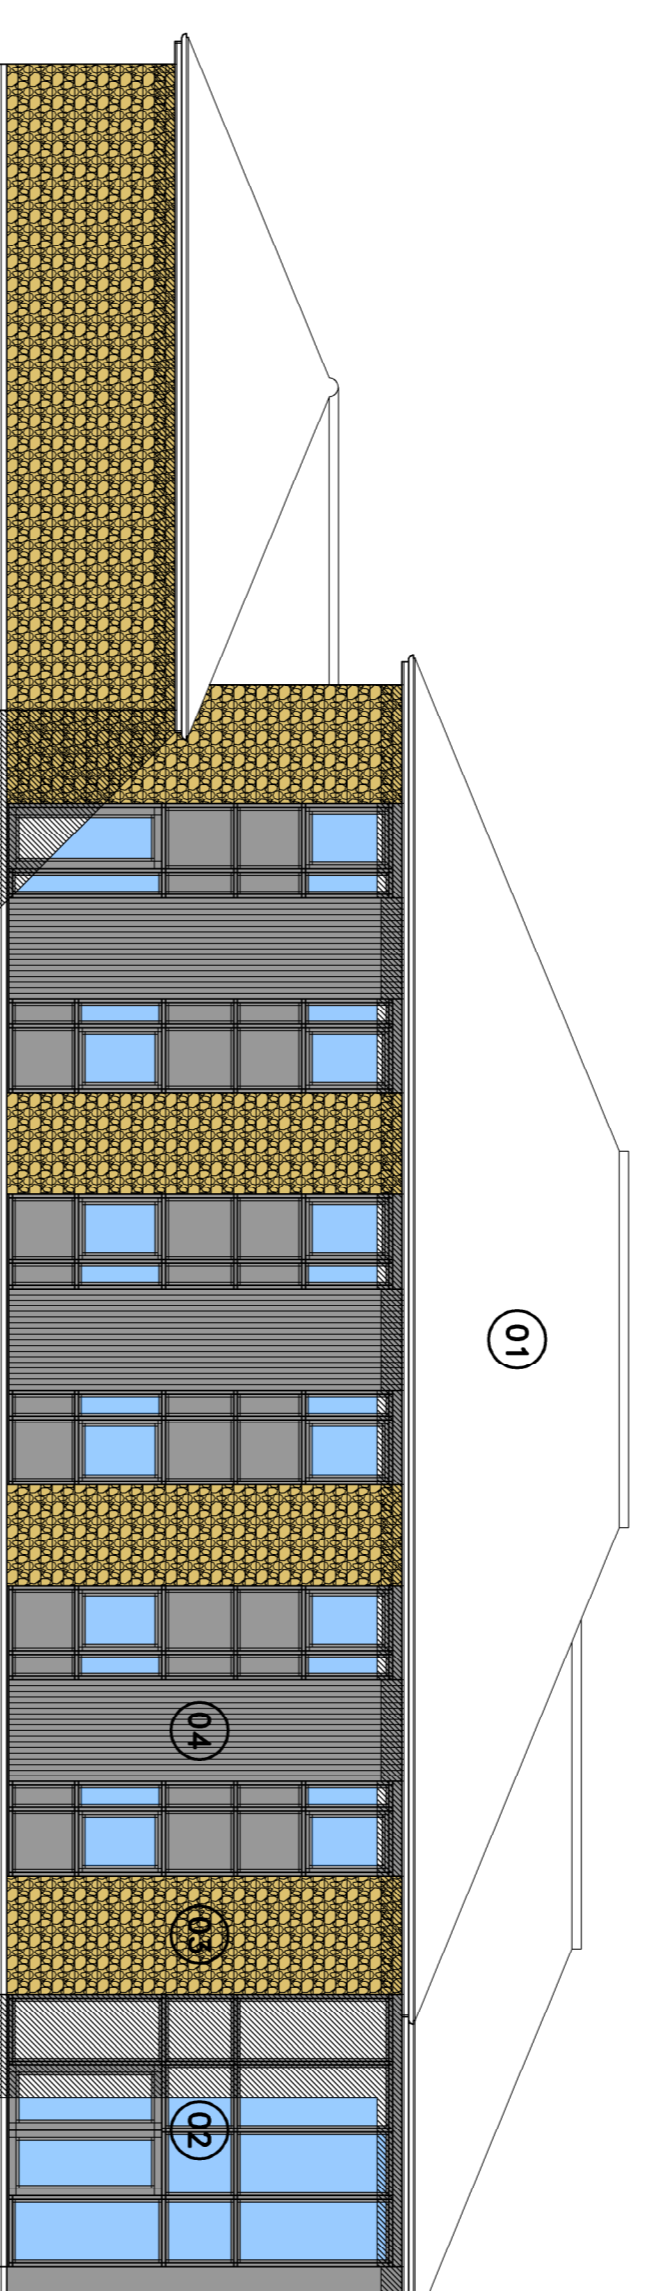

Proposed Front Elevation

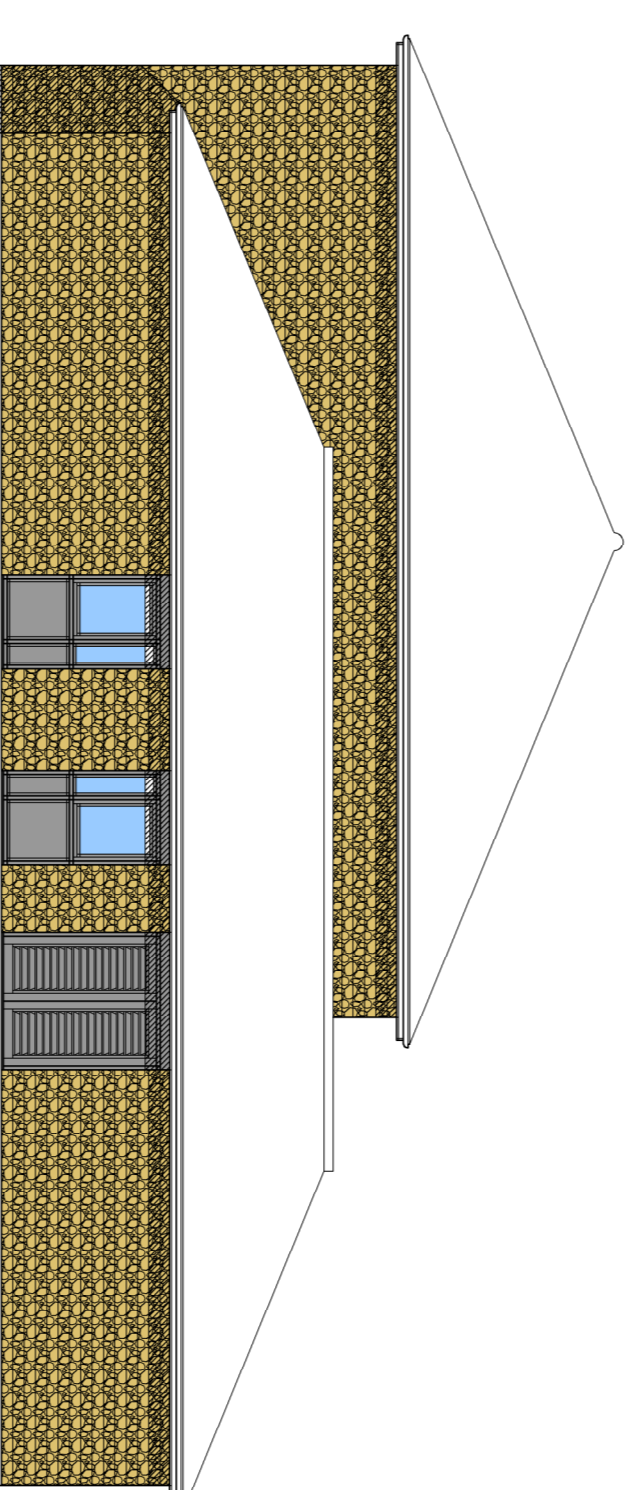

Proposed Left Side Elevation

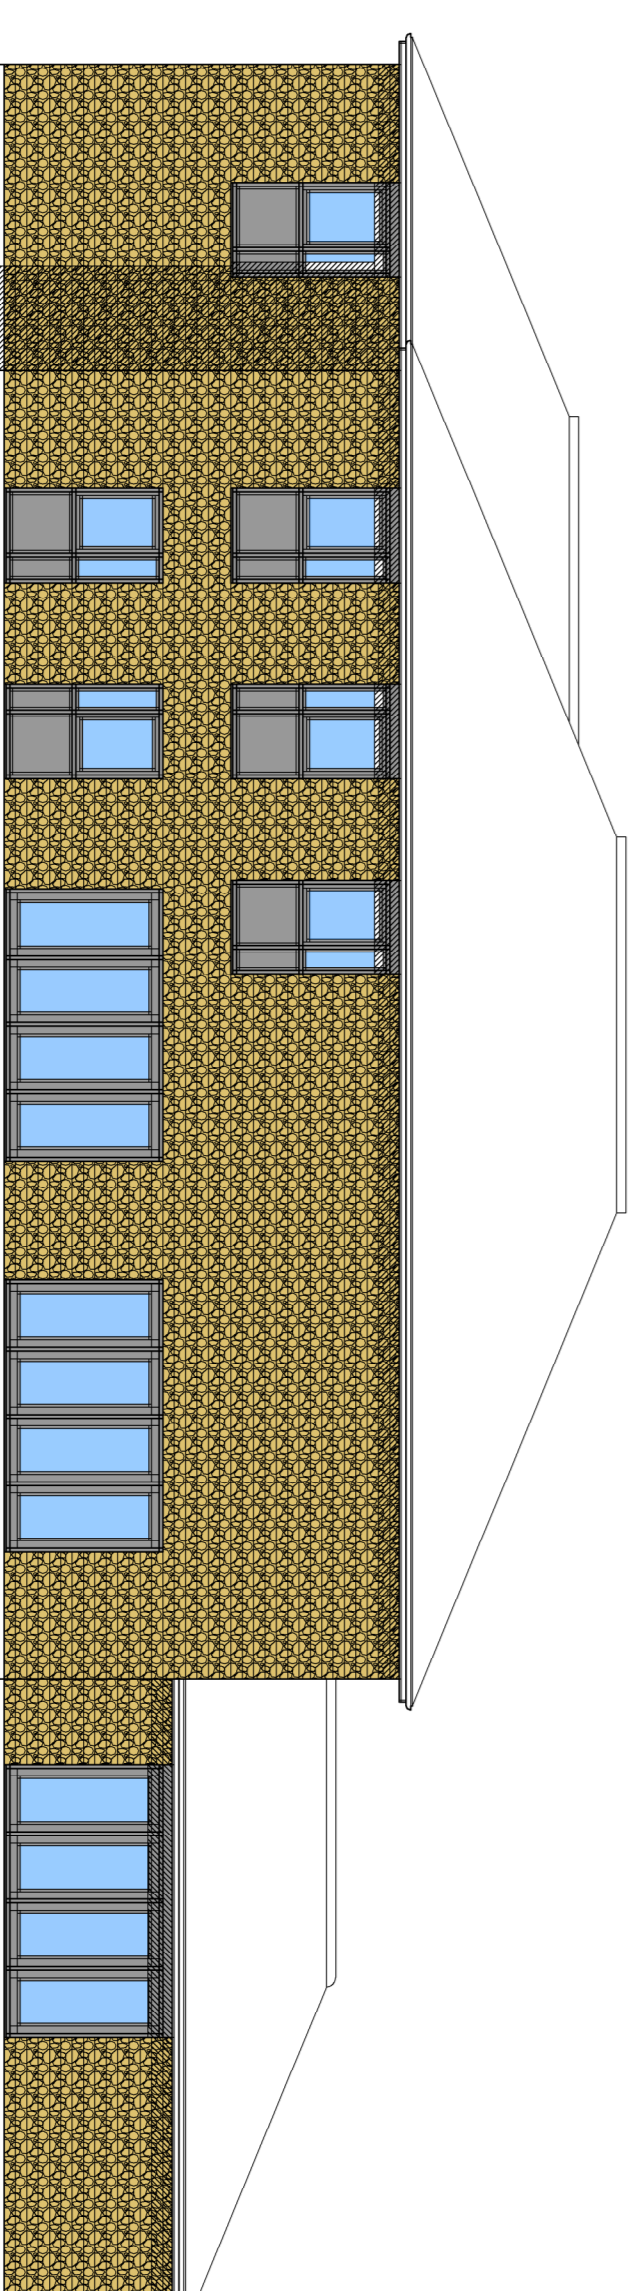

Proposed Rear Elevation

REVISIONS

NO.	DESCRIPTION	DATE



HOMEWOOD
 5 M A ARCHITECTURAL LIMITED
 7/AS HOMEWOOD DESIGN
 BIRLEIGH LODGE
 BIRLEIGH DRIVE
 MILE OAK
 STAFFORDSHIRE
 B78 3PE
 T : 01827 259589
 E : INFO@HOMEWOODDESIGN.COM
 W : WWW.HOMEWOODDESIGN.COM

CLIENT:
 HORIZON HEALTHCARE HOMES

PROJECT:
 PROPOSED CARE HOME &
 DAY CENTRE
 BOOTHROYD LANE
 DEWSBURY

DRAWING TITLE:
 DAY CENTRE PROPOSED
 ELEVATIONS

PLANNING DRAWING

SCALE	CHECKED
1:1000@A1	
DATE	DRAWN BY
JAN.2026	SM

DWG NO	REV.
1362	07