



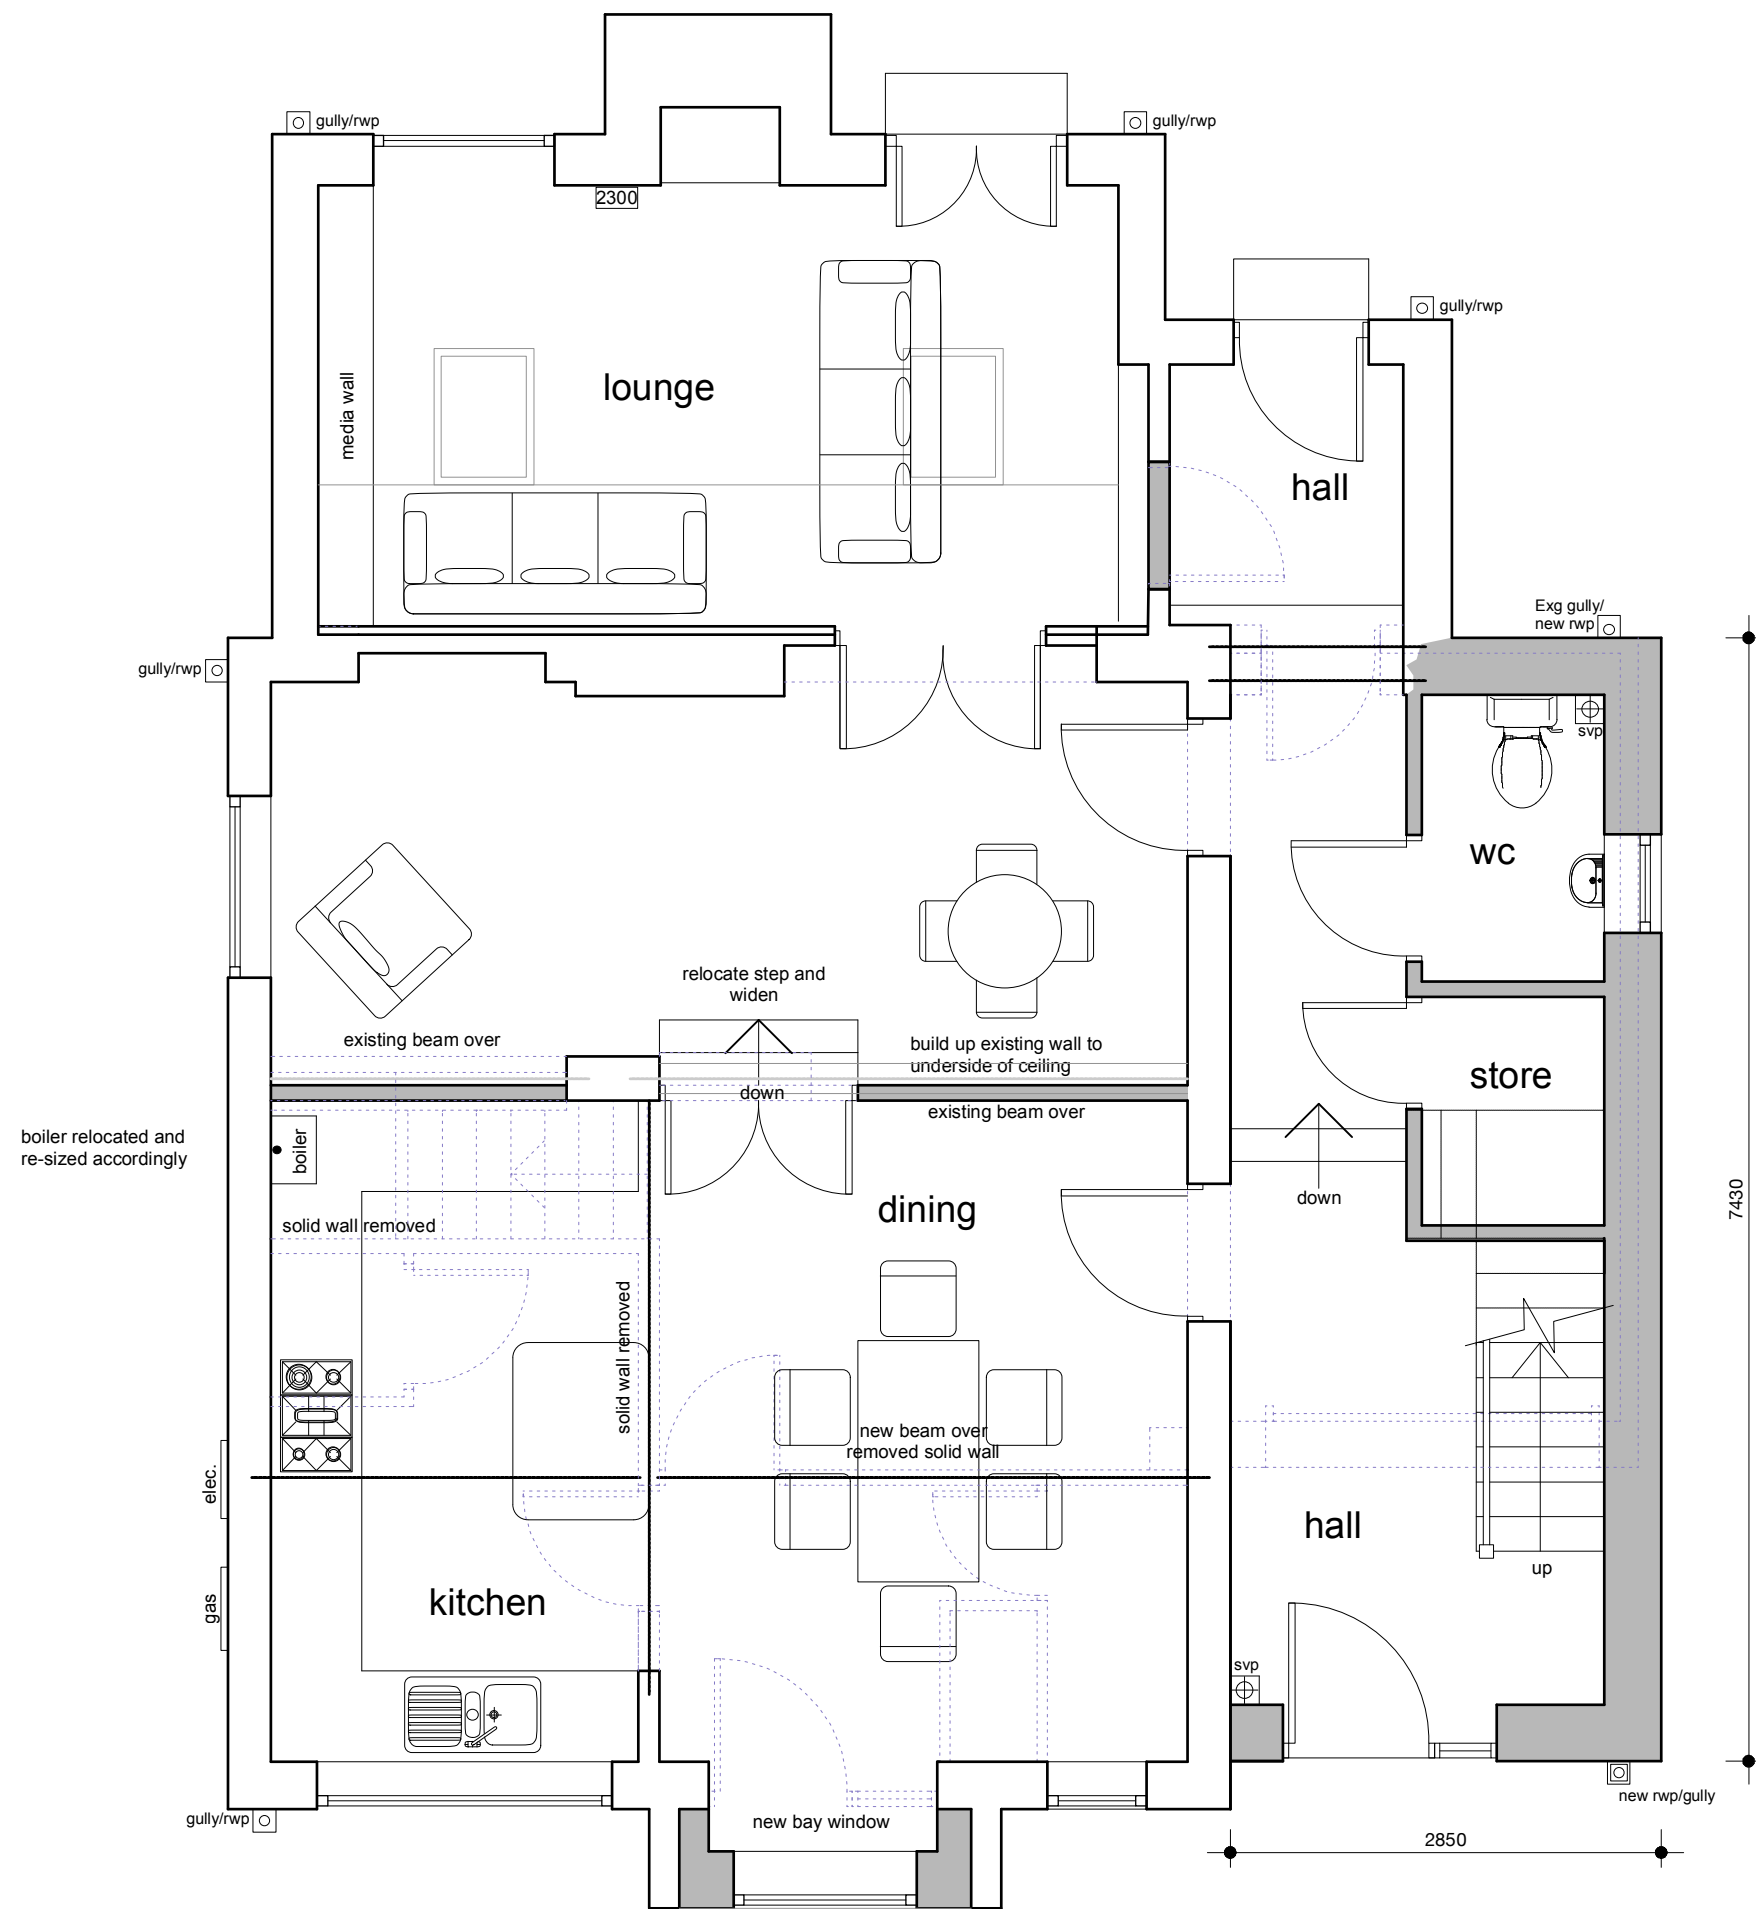

ground floor plan

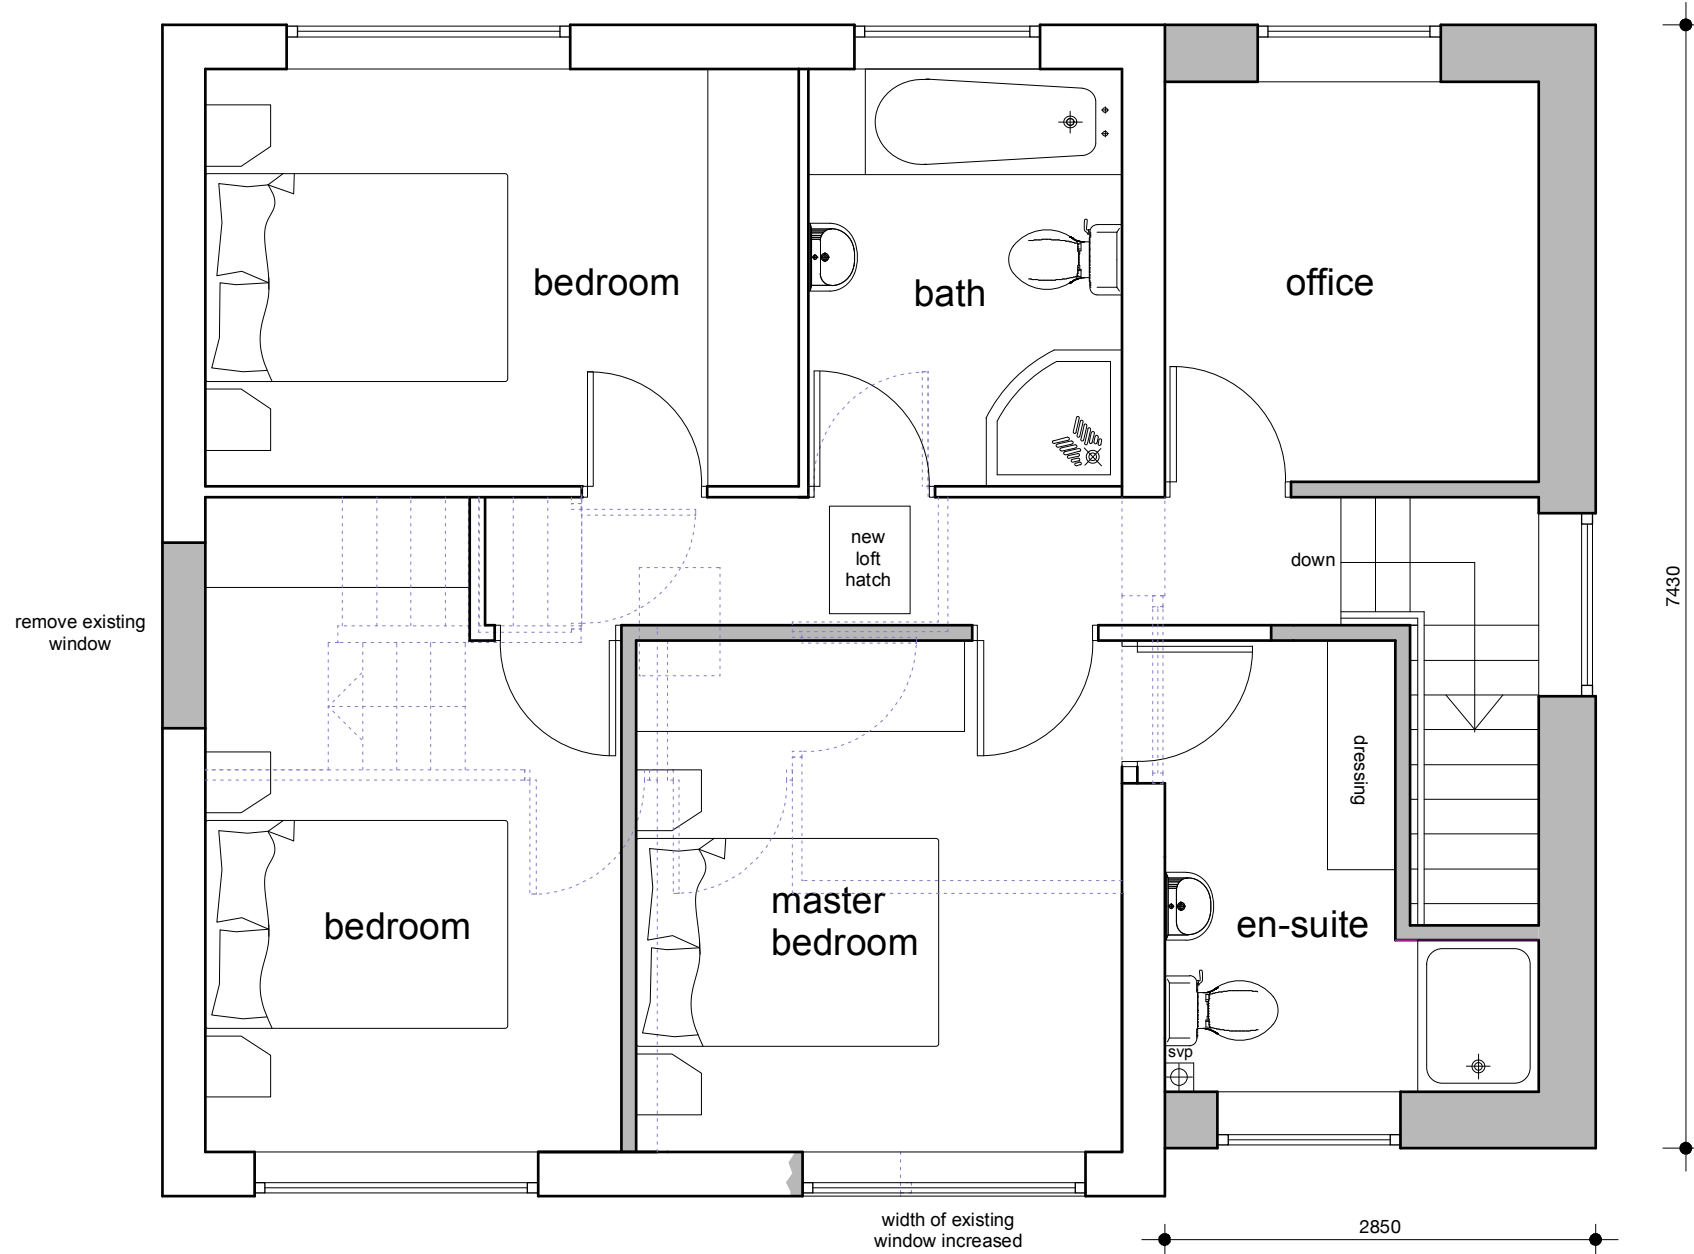

first floor plan

This drawing has been prepared specifically for the purpose of obtaining Planning Permission and/or Building Regulation Approval. Its suitability for other purposes, without supplementary details and specifications cannot be guaranteed. The Permissions and/or Approvals are beyond the Architects control, and no guarantee that such will be granted is given or to be inferred by reason of the preparation of this drawing.

Only figured dimensions are to be used. All dimensions to be checked on site. This drawing together with the design is the property and copyright of the Architect and must not be reproduced without prior written permission.

P04	New window added to WC, size of master bedroom window increased	04.12.25	JS	NG
P03	Amendments as per planner comments	25.04.25	JW	NG
P02	Amendments as per client comments	25.03.25	JW	NG
P01	Drawing originated	18.02.25	JW	NG
rev.	description	date	drawn	approved



project Proposed extension and alterations

at
26 Longlands bank
Thongsbridge, HD9 7HR
for
Rachael Renton

title Floor plans as proposed
number 22096D-12-P04
scale 1:50
size A2