


Notes;


1. Setting out to be the responsibility of contractor.
2. Contractor to pay particular attention to pitch of roof and headroom at stairs.
3. Any discrepancies to be reported to Colne Valley Design.

0m	Scale 1:50	4m
0m	Scale 1:100	8m
0m	Scale 1:200	16m
0m	Scale 1:500	40m
0m	Scale 1:1250	100m


(When to scale of original plan bar = 8cm)

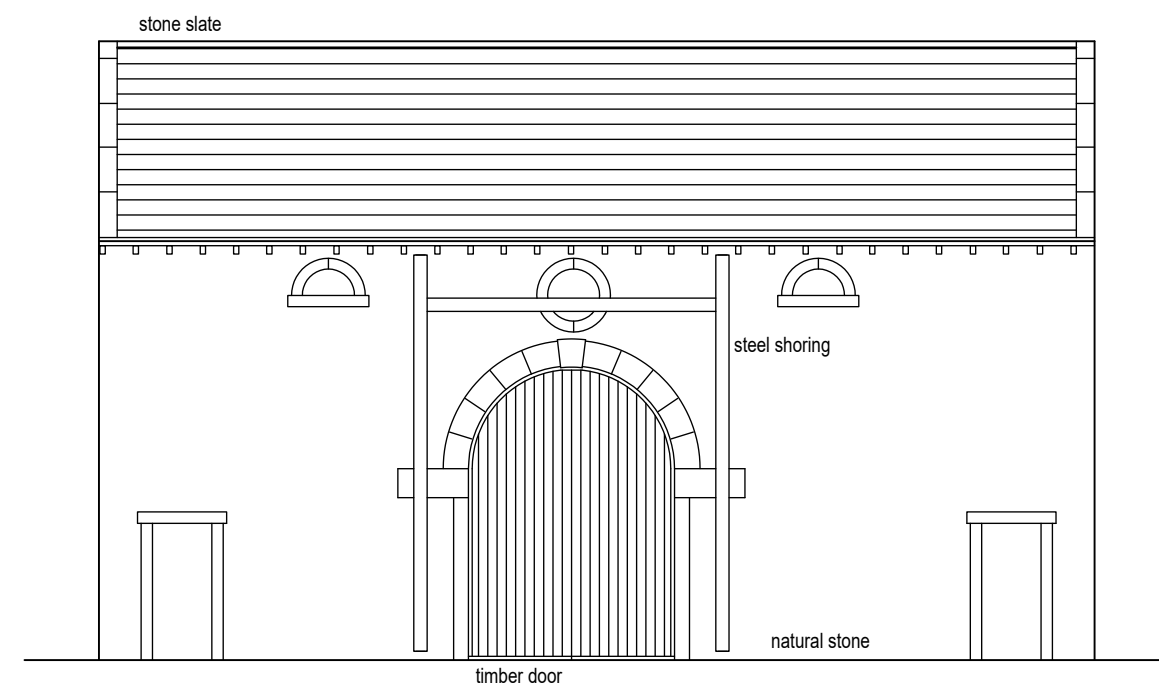


South elevation (1:100).

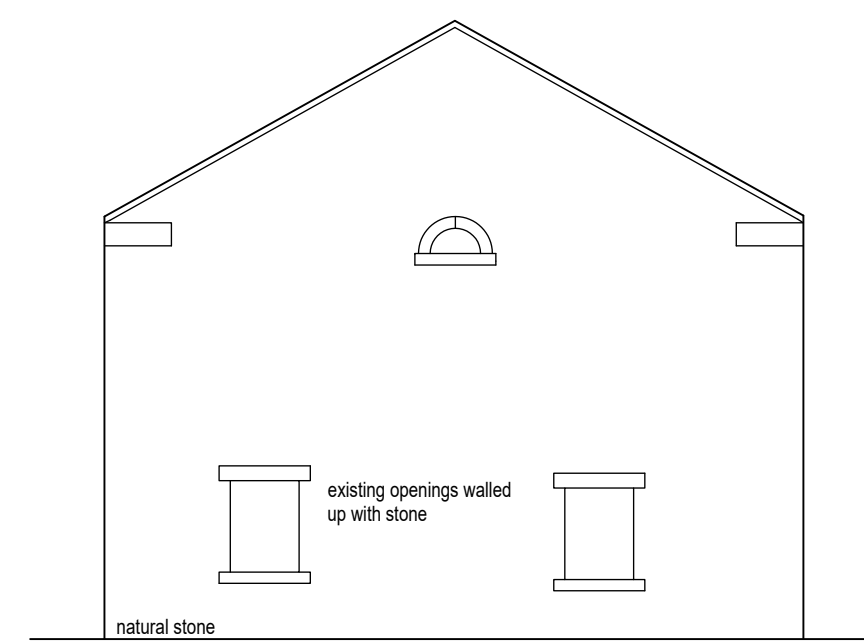


West Elevation (1:100).

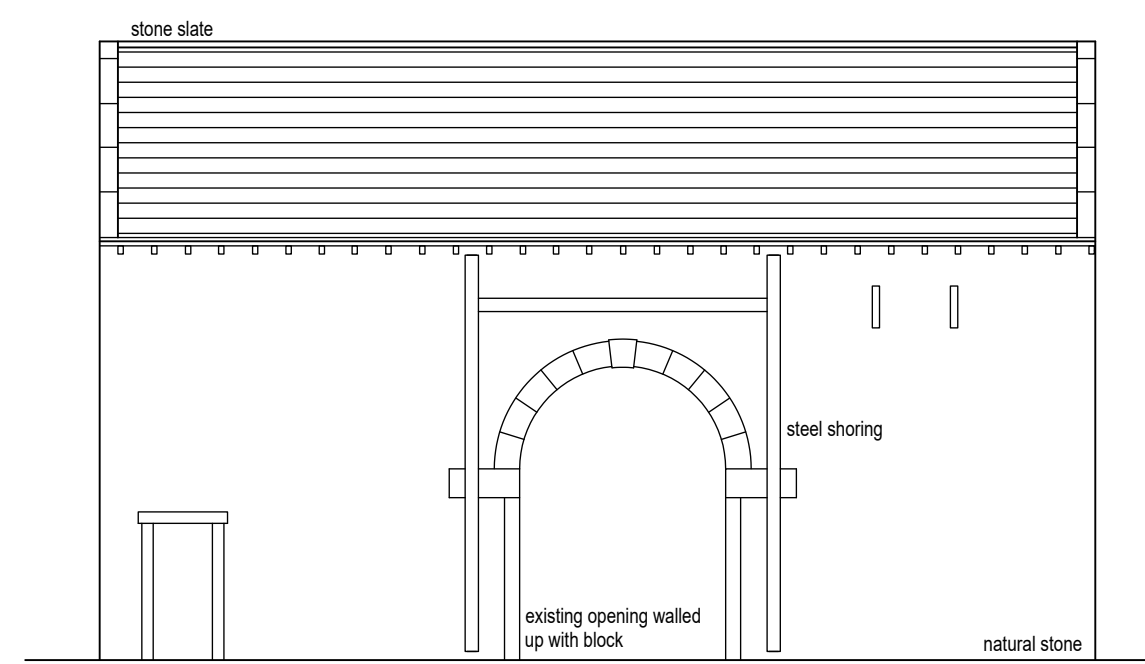


North Elevation (1:100).

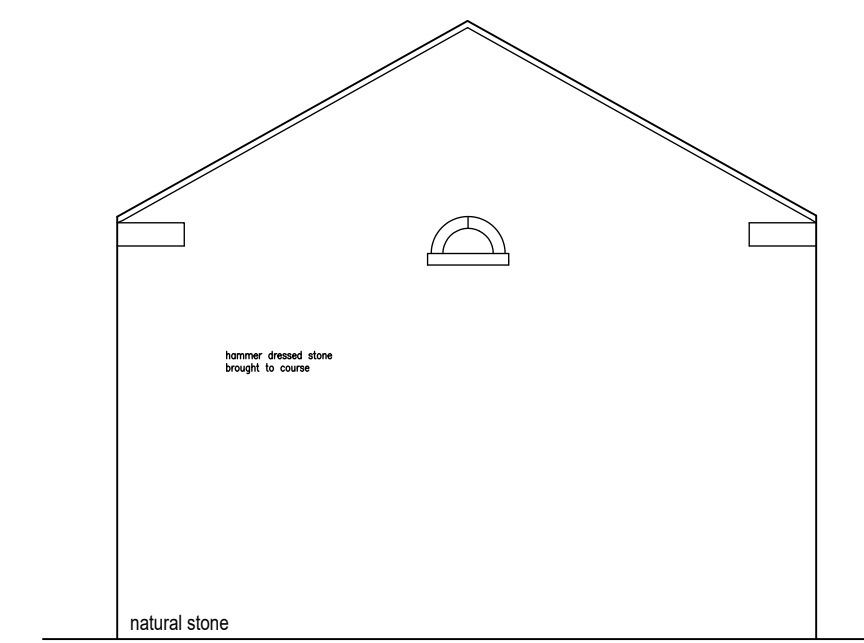

East Elevation (1:100).

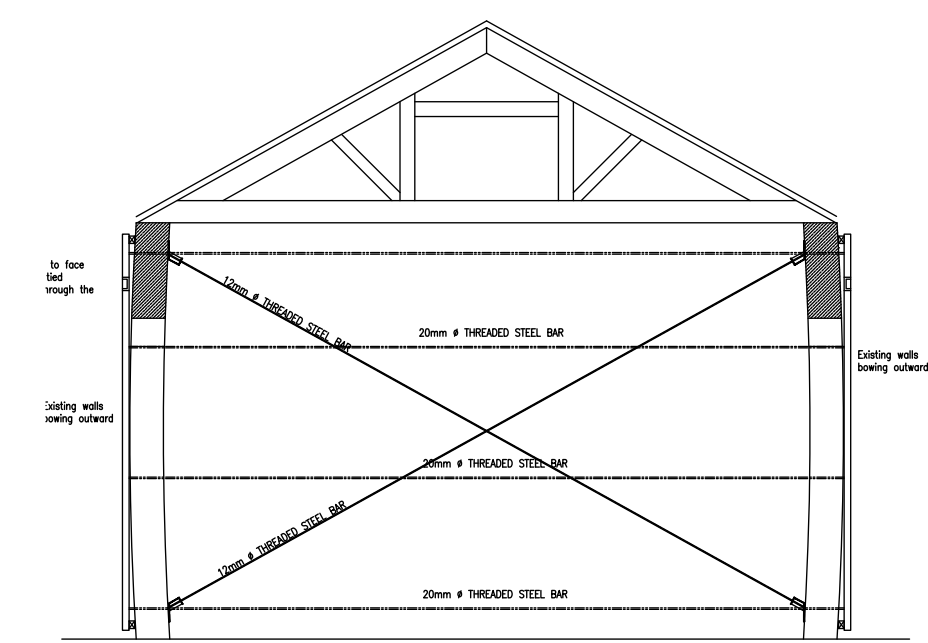


Section (1:100).

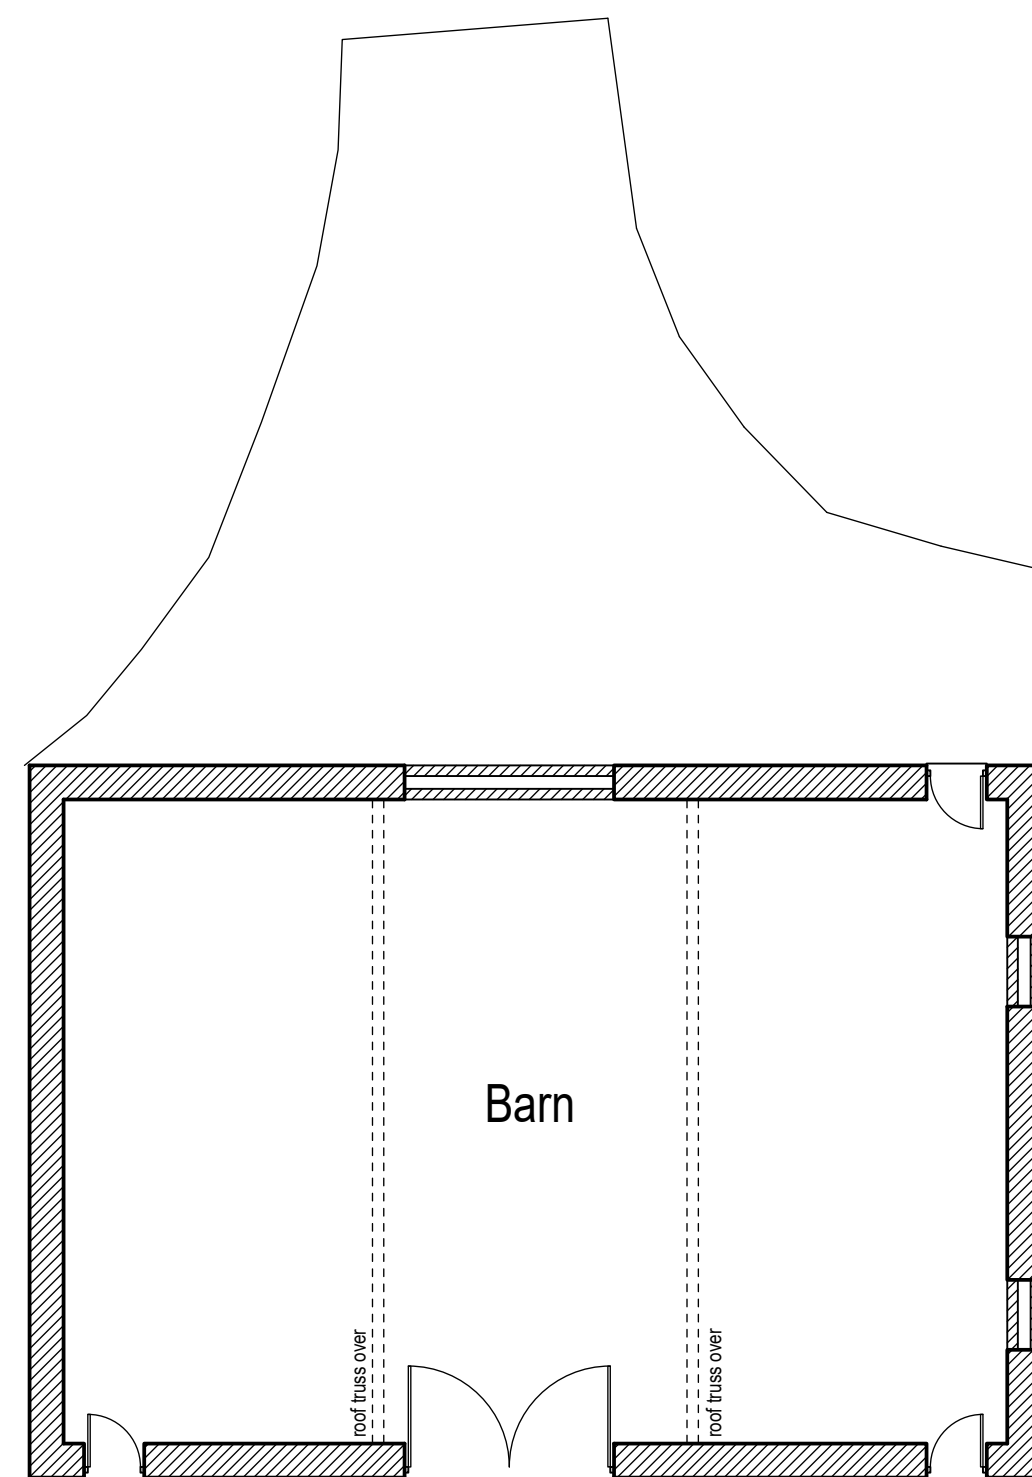

Existing ground floor layout (1:100).



Existing block plan (1:500).

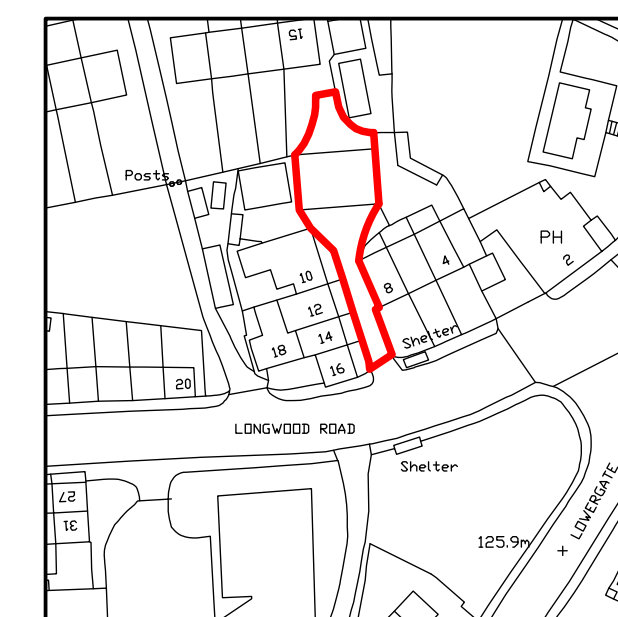

Location plan (1:1250).



Colne Valley Design
8 Meadow Lane
Slaithwaite
Huddersfield HD7 5EX

Tel: 01484 842097
Mobile: 07867 803312
E-mail: mittchell@sbhomes.co.uk

Proprietor: S.A. Mitchell

Project	
---------	--

Proposed barn conversion.

For

Garside Developments.

Address

Land to the rear of 8 Longwood Road
Paddock
HD3 4EU.

Title

Existing layout and elevations.

Job No.
25 J 20.

Drawing number
01 A.

Date
June 2025.