
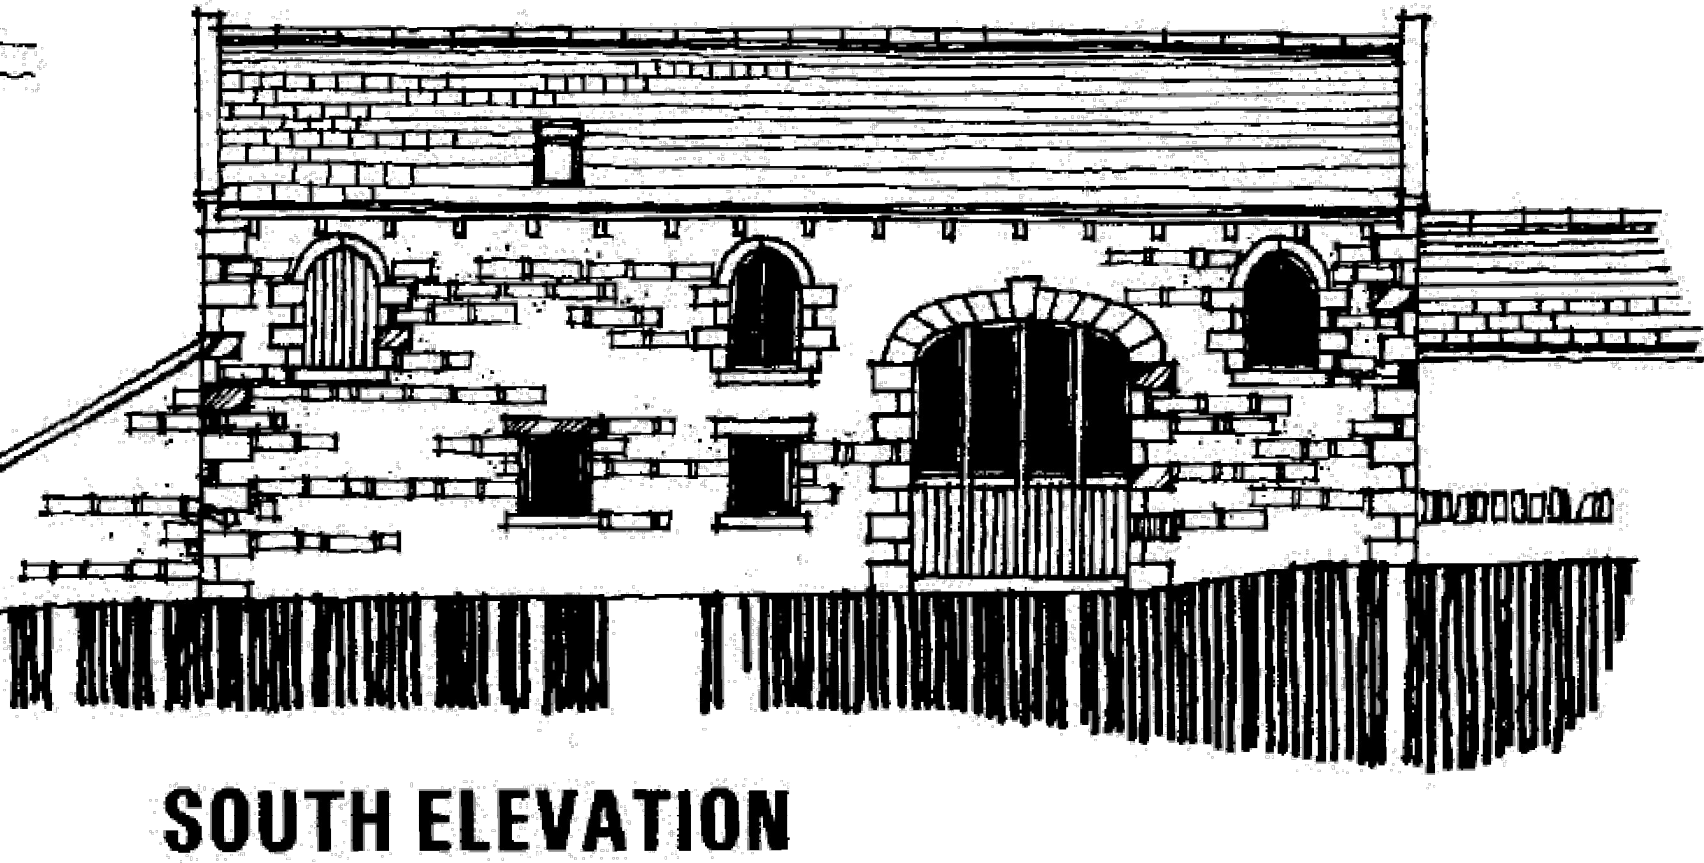
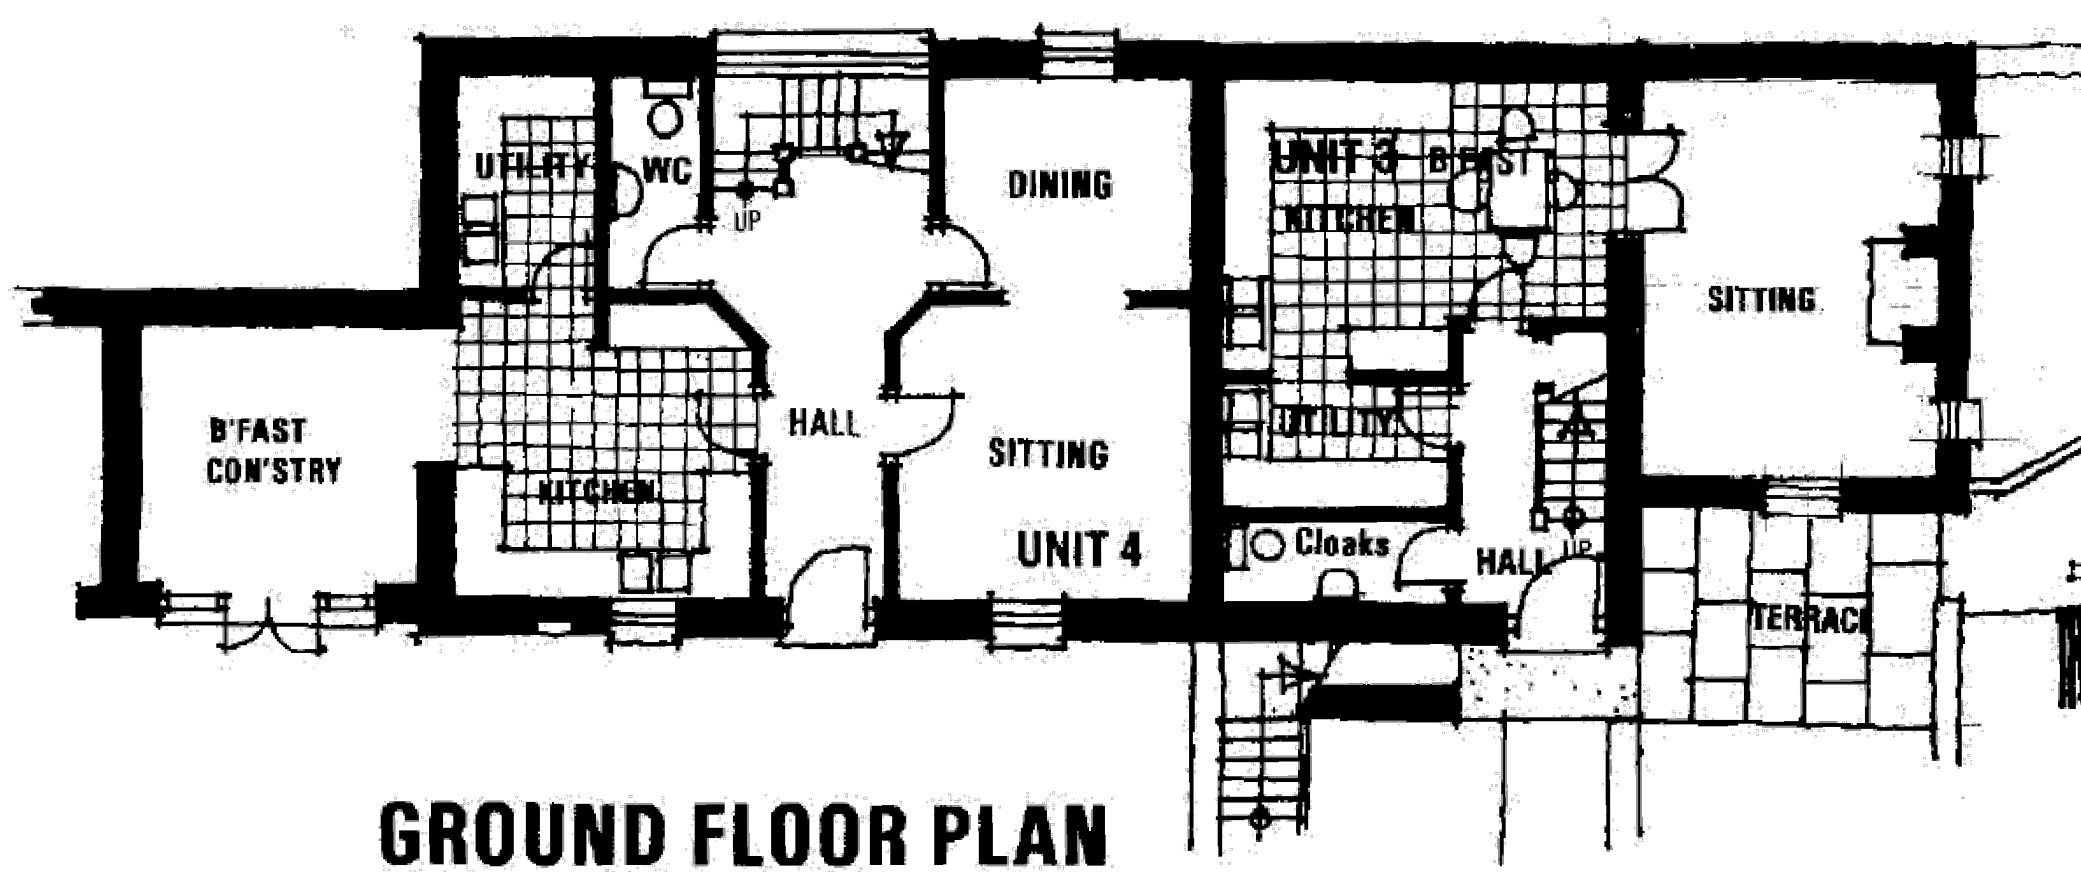
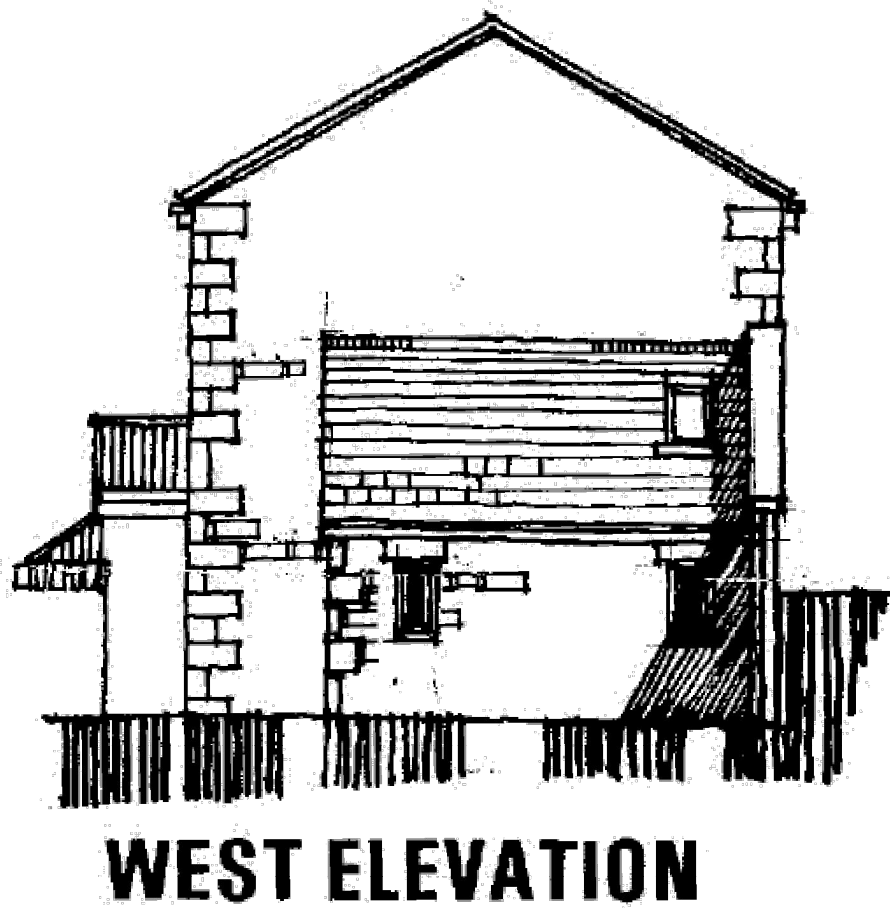
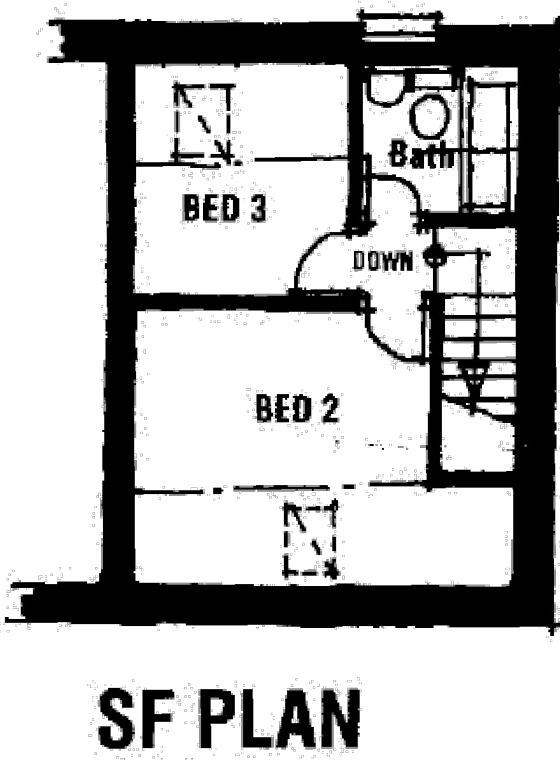
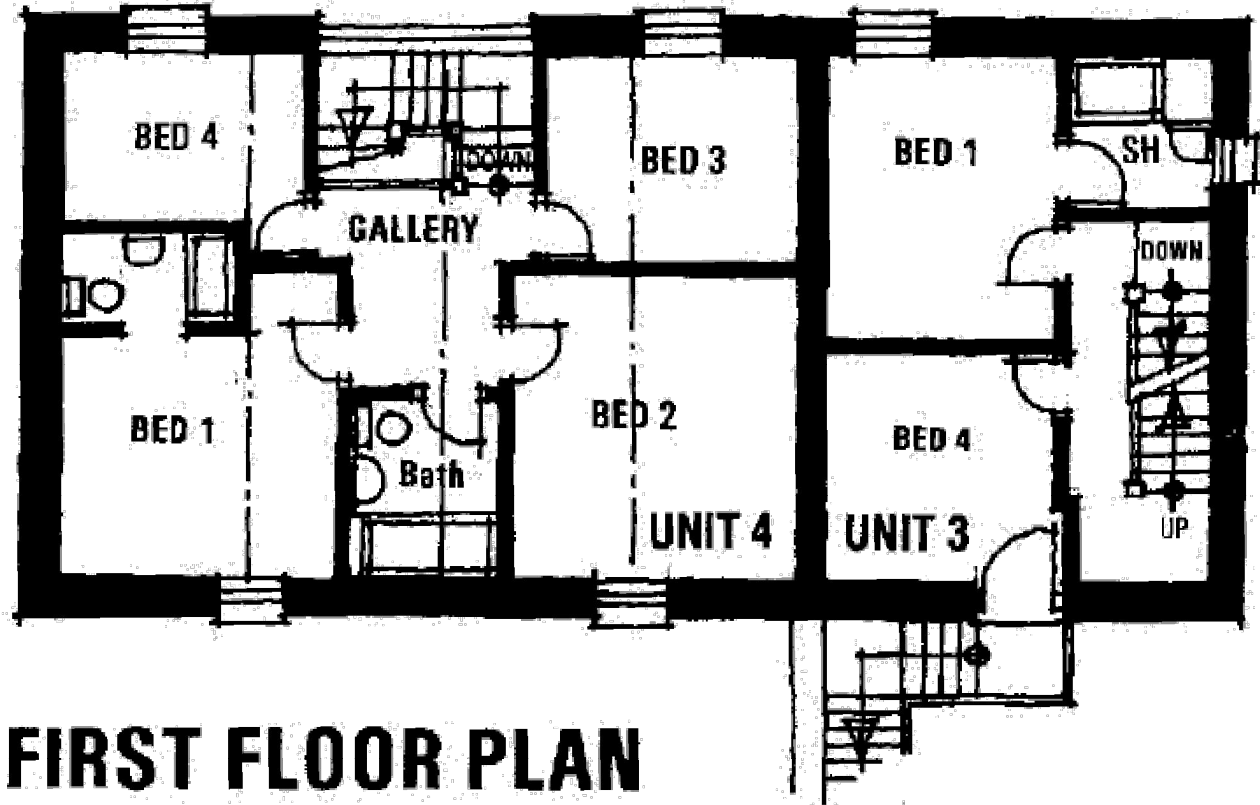


CONTRACTOR MUST VERIFY ALL DIMENSIONS ON SITE BEFORE COMMENCING ANY WORK OR SHOP DRAWINGS.

IF THIS DRAWING EXCEEDS THE QUANTITIES TAKEN IN ANY WAY, THE BUILDING DESIGNERS ARE TO BE INFORMED BEFORE THE WORK IS INITIATED.

ONLY FIGURED DIMENSIONS TO BE TAKEN FROM THIS DRAWING. DO NOT SCALE OFF THIS DRAWING.

DRAWING BASED ON ORDNANCE SURVEY AND/OR EXISTING RECORD DRAWINGS - DESIGN AND DRAWING CONTENT SUBJECT TO SITE SURVEY, STRUCTURAL SURVEY, SITE INVESTIGATIONS, PLANNING AND STATUTORY REQUIREMENTS AND APPROVALS.

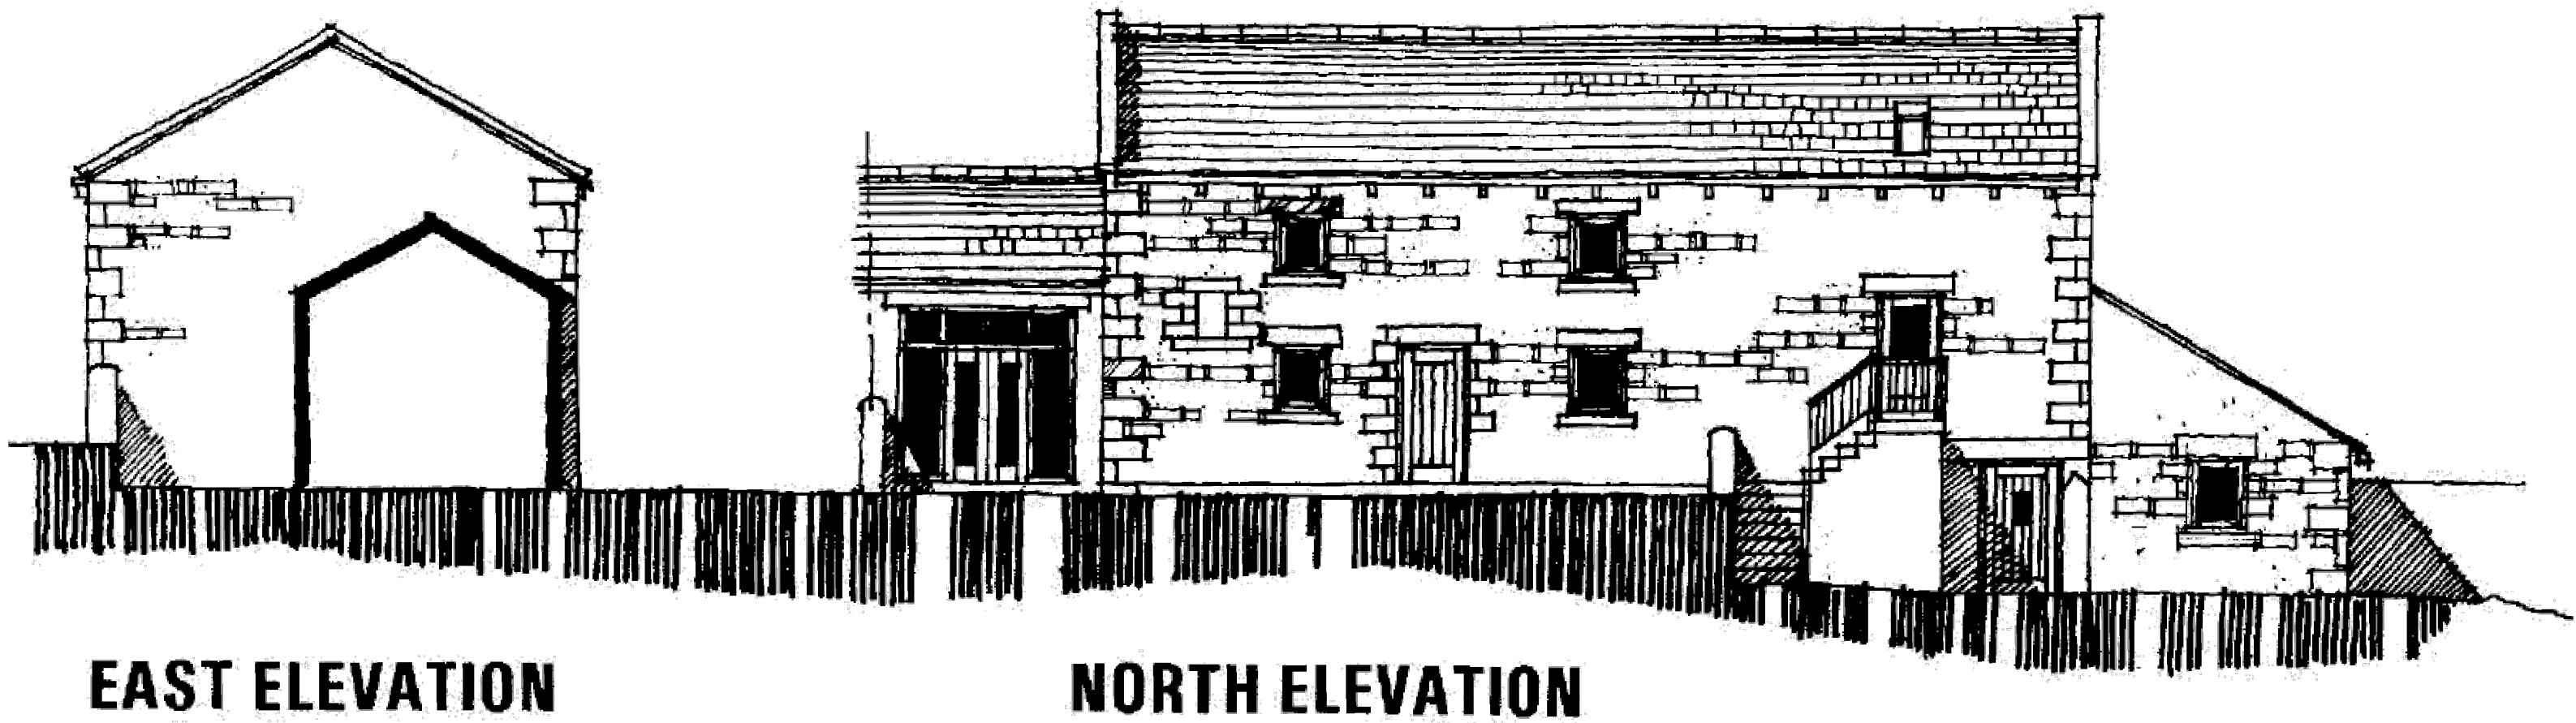

Revision:	Date:	Drawn:	Checked:
Project:			
PROPOSED ROOFLIGHT INSTALLATION AT 3 GROVE FARM, KIRKGATE, HANGING HEATON, BATLEY, WF17 6AG for MR D SANDBROOK			
EXISTING FLOOR PLANS & ELEVATIONS (HOUSE)			
Drawing No: 22/PL-1484-GA-01			
Date: DEC 25 Scale: 1:100 @ A1 Drawn: DS Checked: DS			
CAD Ref:			
Note: Do not scale from this drawing. All dimensions to be checked on-site.			