




NORTH ELEVATION  
1:100

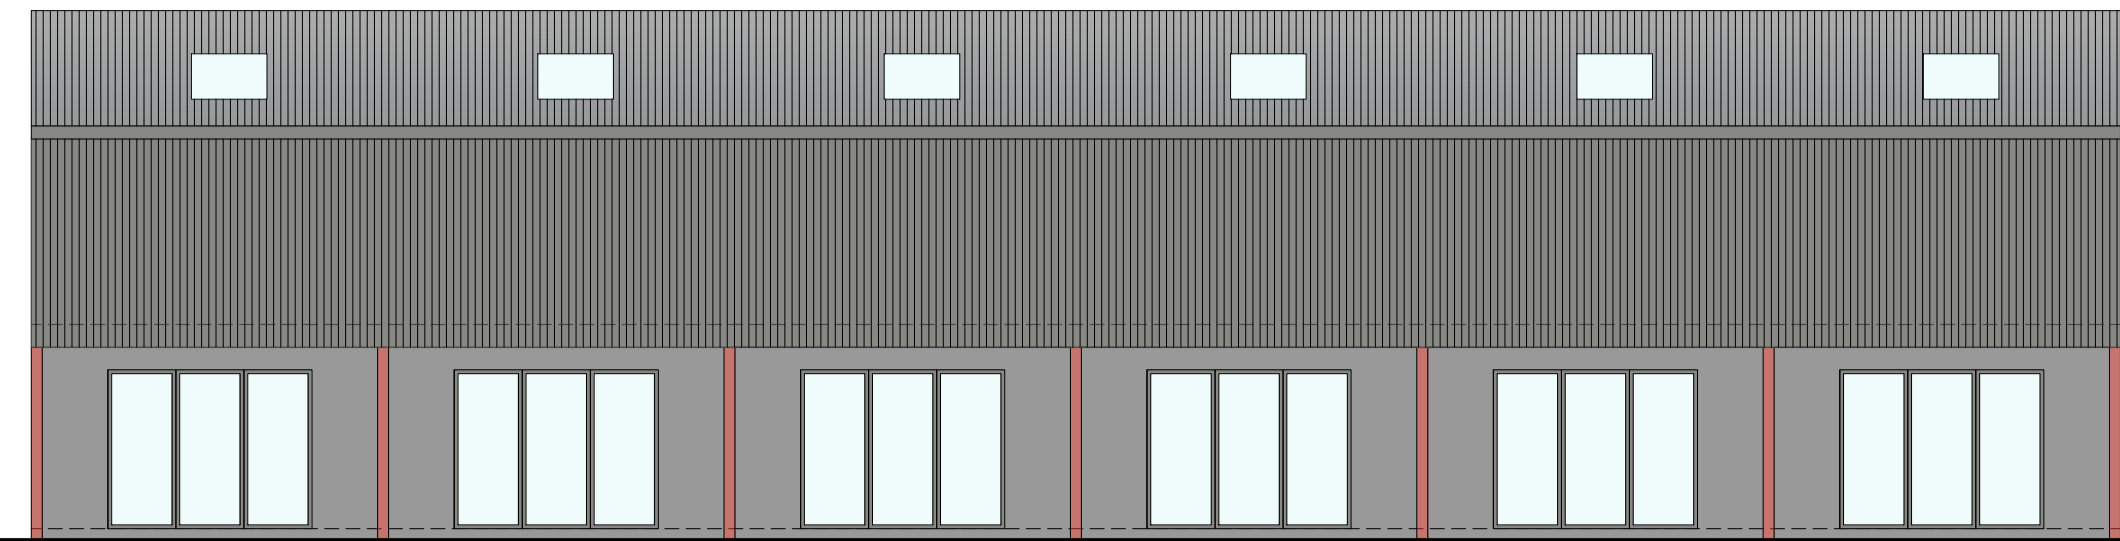


WEST ELEVATION  
1:100

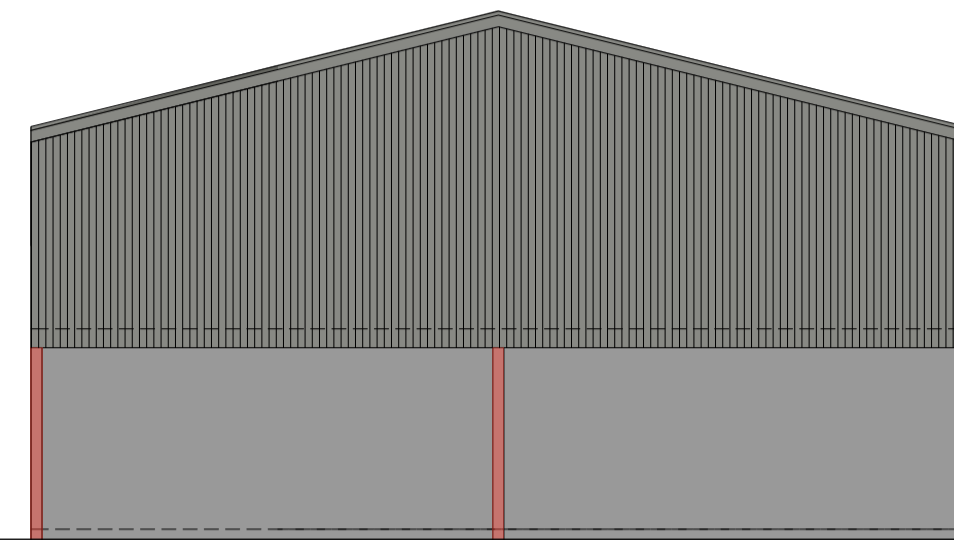


SOUTH ELEVATION  
1:100

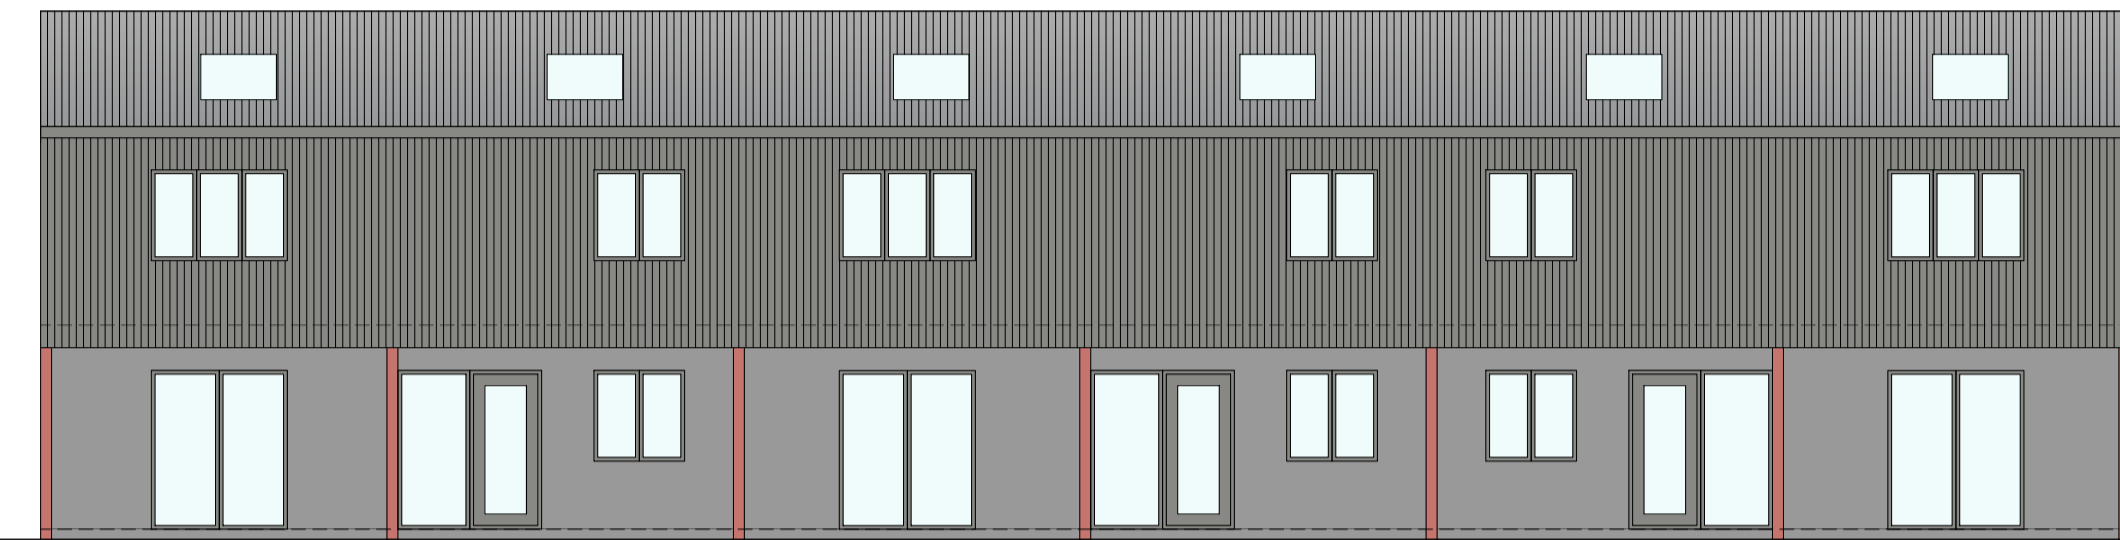

EAST ELEVATION  
1:100

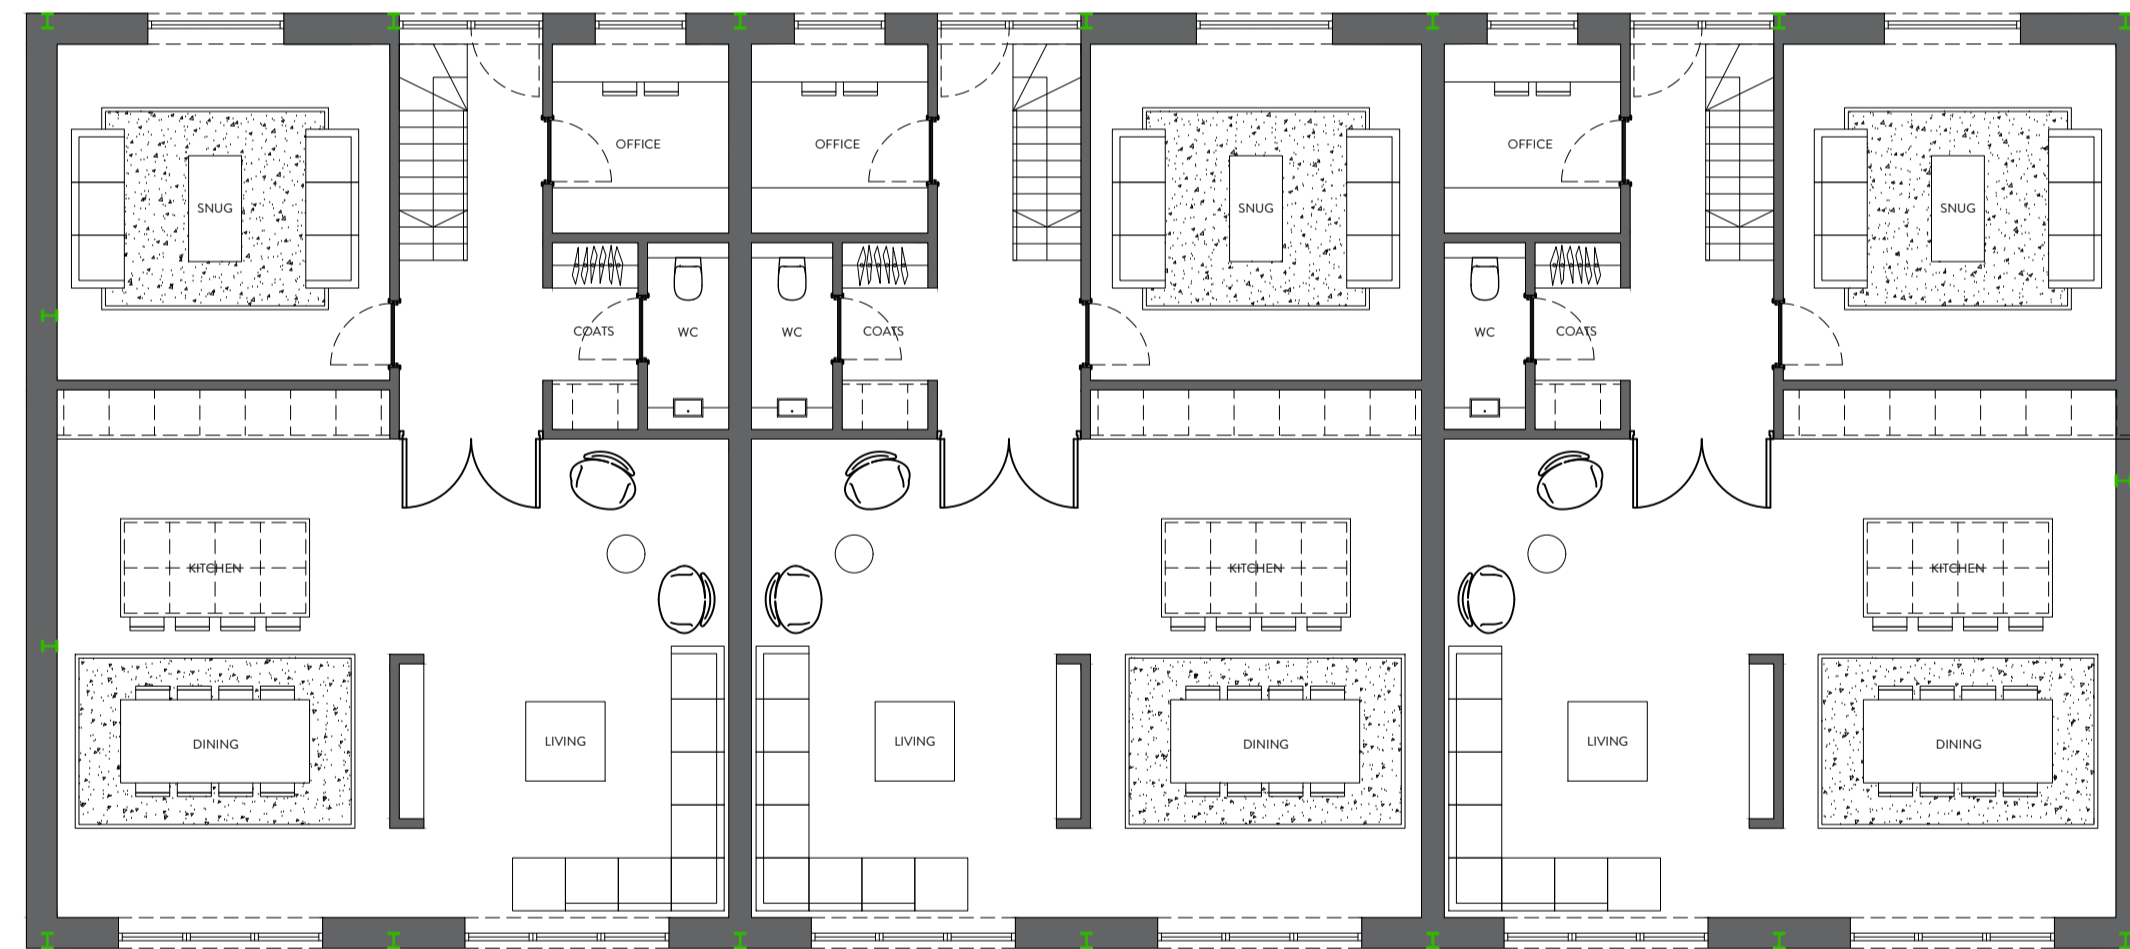

GROUND FLOOR PLAN  
1:100

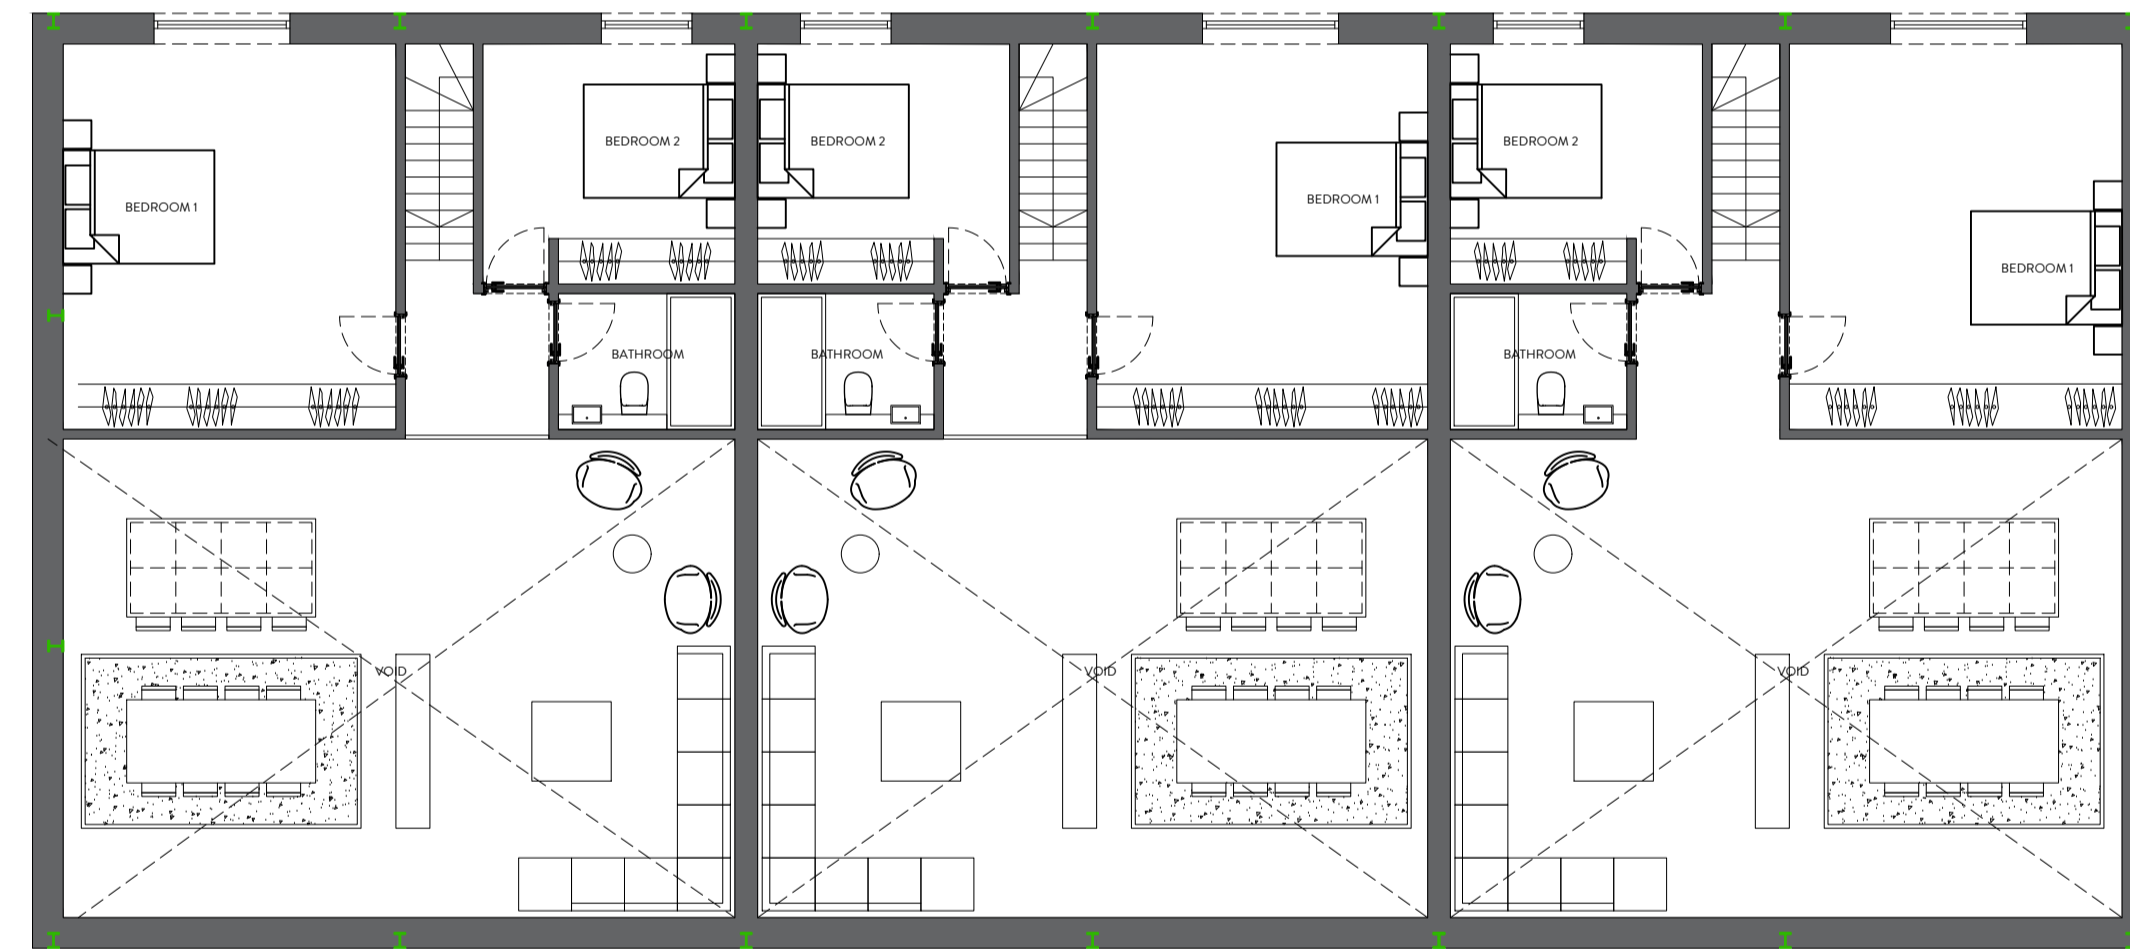

FIRST FLOOR PLAN  
1:100



REVISION	DESCRIPTION	DATE	NOTES

STATUS	PLANNING DRAWING			PROJECT TITLE	FLEECE FARM						
<b>ORANGE DESIGN STUDIO.</b> ARCHITECTURAL PRACTICE <small>hello@orangedesignstudio.co.uk          59A, Huddersfield Road, Mirfield, WF14 8AA          orangedesignstudio.co.uk          01924 650930</small>				DRAWING TITLE	PROPOSED GA BARN 2						
				SCALE	1:50	DRAWN	CF	CHECKED	JH	PROJECT REFERENCE	ODS_24/943
				PAPER SIZE	A1	DWG NUMBER	(20)001	DATE	19/03/25	REVISION	/
				CLIENT	MR & MRS ROBERTS						
<small>COPYRIGHT © ORANGE DESIGN STUDIO LIMITED</small>											