
 


NOTES
All dimensions and levels to be checked on site
Any discrepancies are to be reported to the Architect before any work commences
This drawing shall not be scaled to ascertain any dimensions, work to figured dimensions only
This drawing shall not be reproduced without express written permission from AFL Architects Ltd.

DISCLAIMER
When this drawing is issued in CAD, it is an uncontrolled version issued for information only, to enable the recipient to prepare their own documents/drawings for which they are solely responsible.

SOFTWARE INTEROPERABILITY
AFL prepared this drawing using Autodesk REVIT Architecture.
AFL does not accept liability for any loss or degradation of any information held in the drawing resulting from the translation from the original file format to any other file format or from the recipients reading of it in any other programme.

 Demolition Boundary

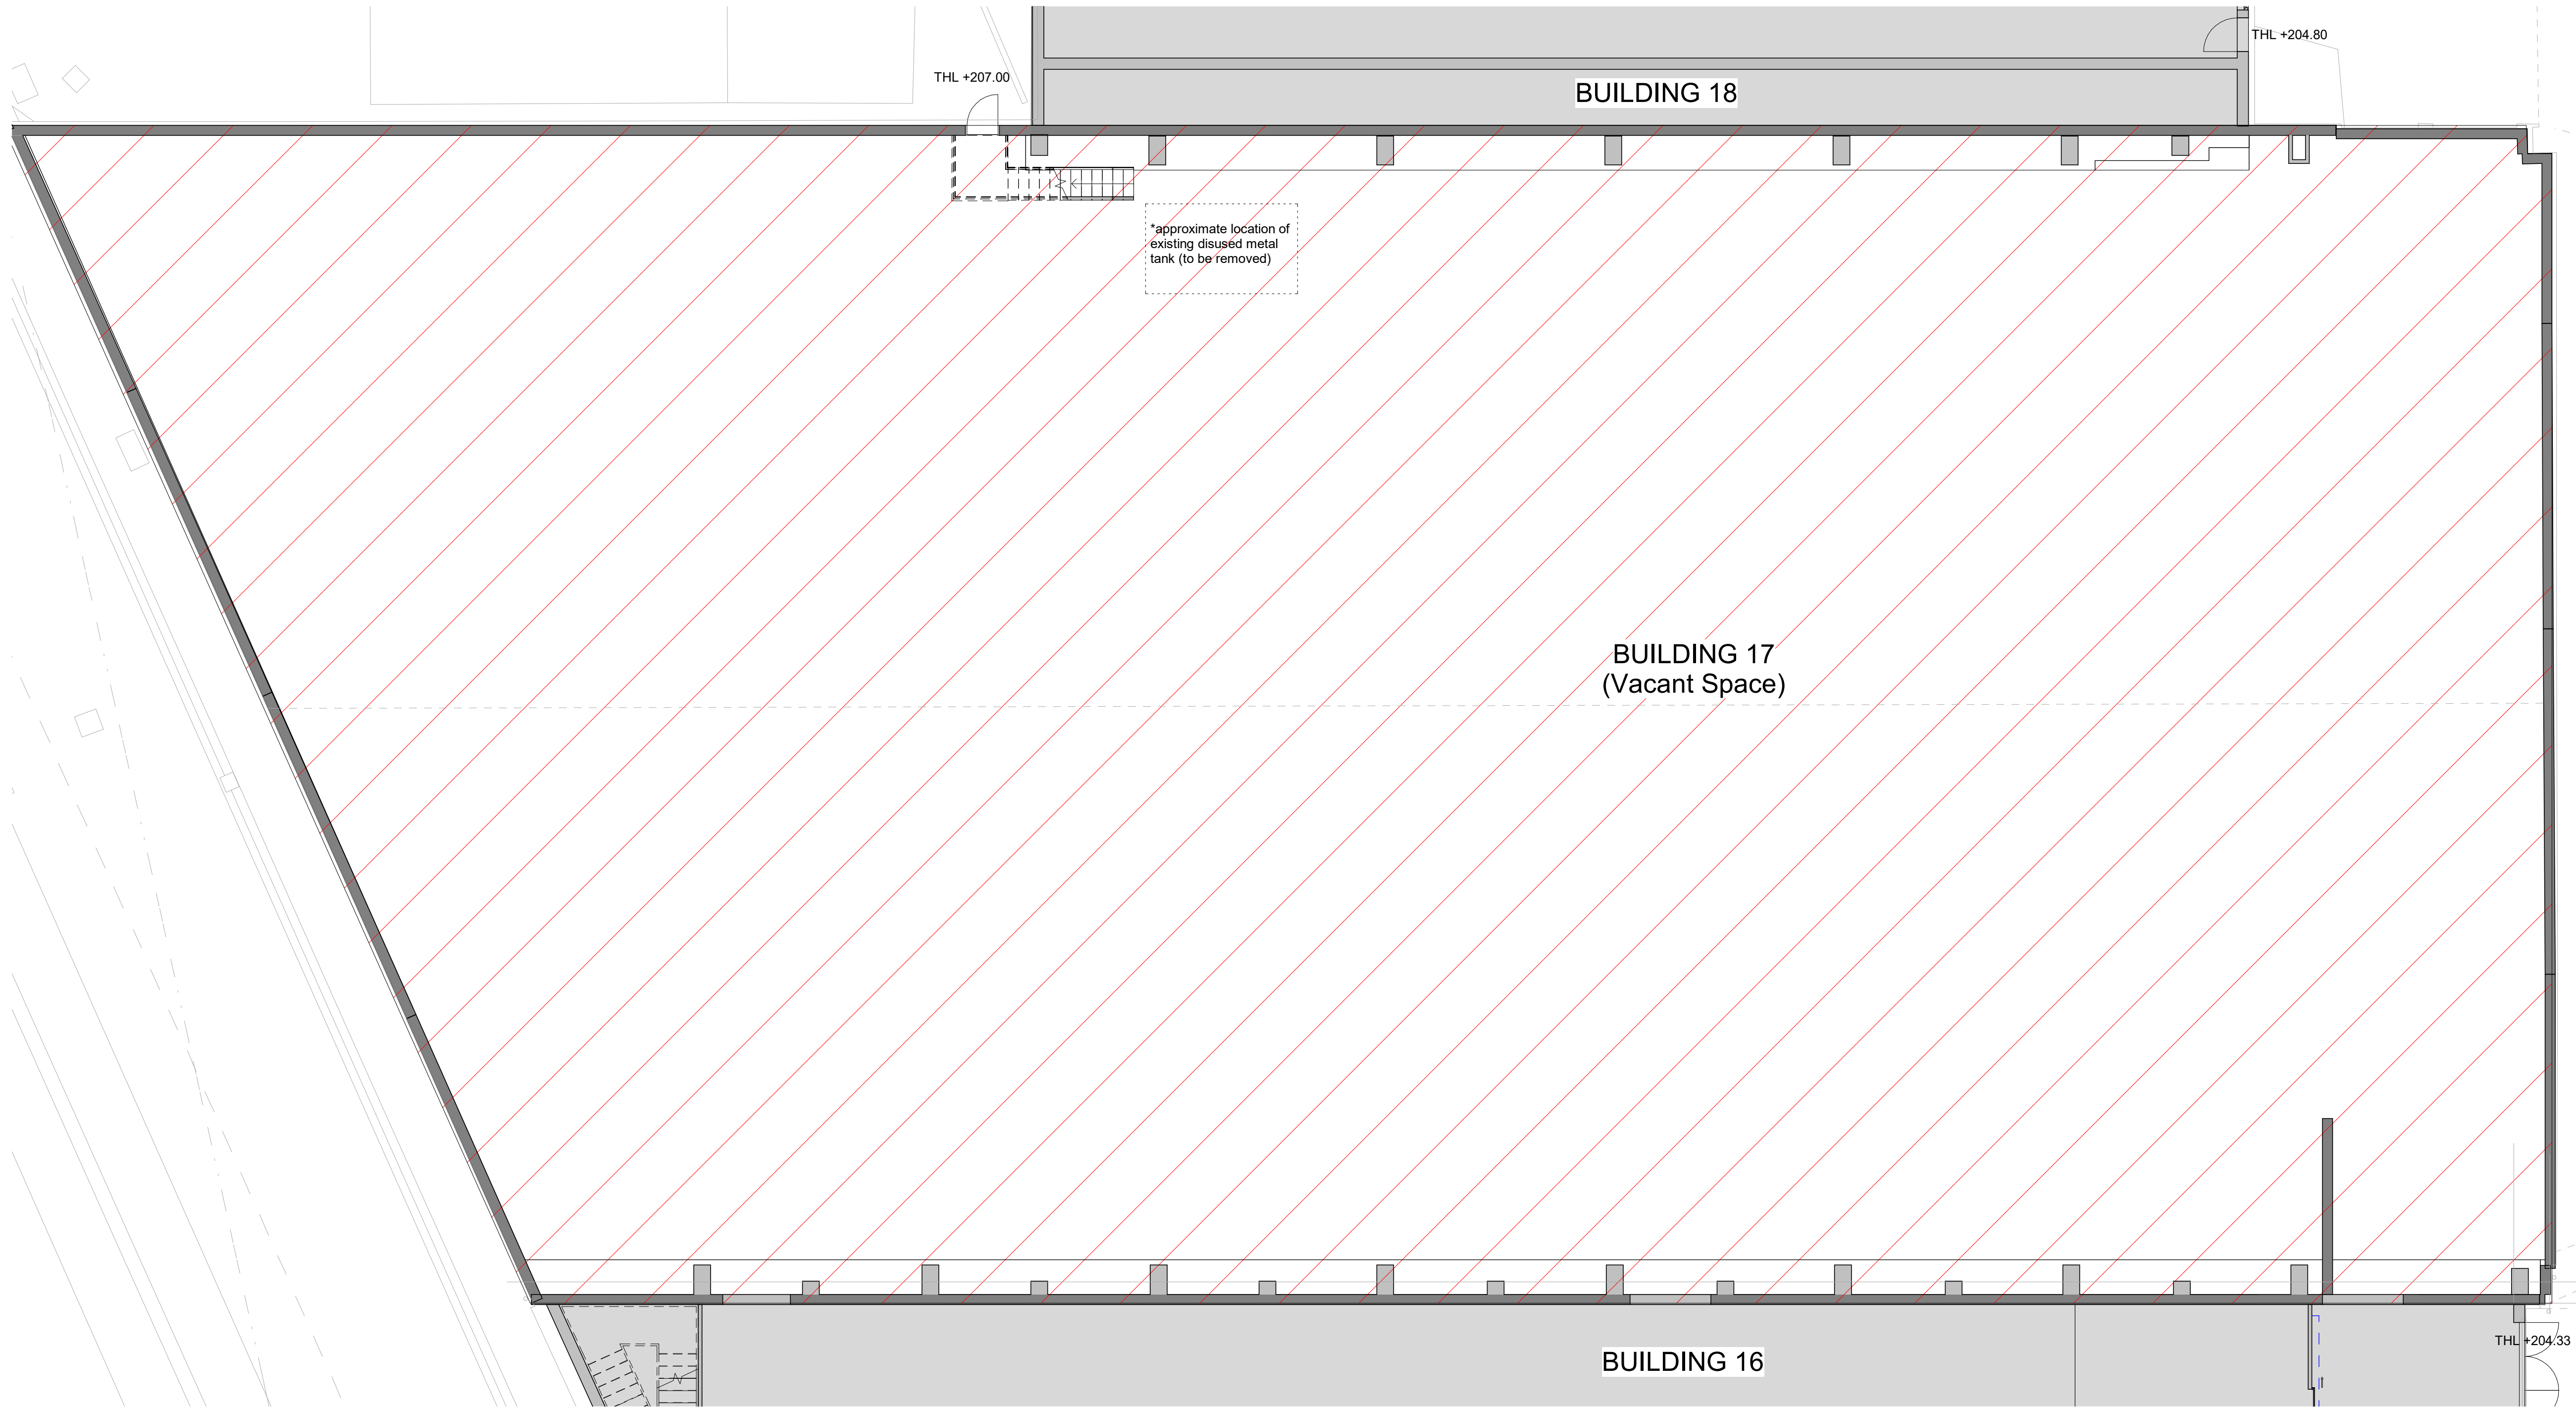

Demolition Floor Plan
1 : 100

*Existing floor plan is indicative only and subject to internal survey results.

P01 20.11.2025 MF Issued for Planning Application

rev no.	rev date	rev by	description
project			

Huddersfield Pharmaceutical Unit

location
Huddersfield Royal Infirmary
(Acre Mill Site)

Employer



client
Calderdale & Huddersfield NHS
Foundation Trust

AFL Architects
1st Floor
55 Georges House
56 Peter Street
Manchester UK
M2 3NQ
t: +44(0)161 236 6263
w: www.afl-architects.com
e: mail@afl-architects.com



key plan

drawing title
Demolition Plan - Planning

AFL job number	scale @ A1	drawn	MF	checked	NP
233148	1 : 100			20.11.2025	
dwg purpose	status	rev			
Review&Comment	S3	P01			
bim project	origin	zone	level	type	role
6-digit no.					
HPU-AFL-17-00-DR-A-201006					