




**EXISTING GROUND FLOOR PLAN**  
SCALE 1:100

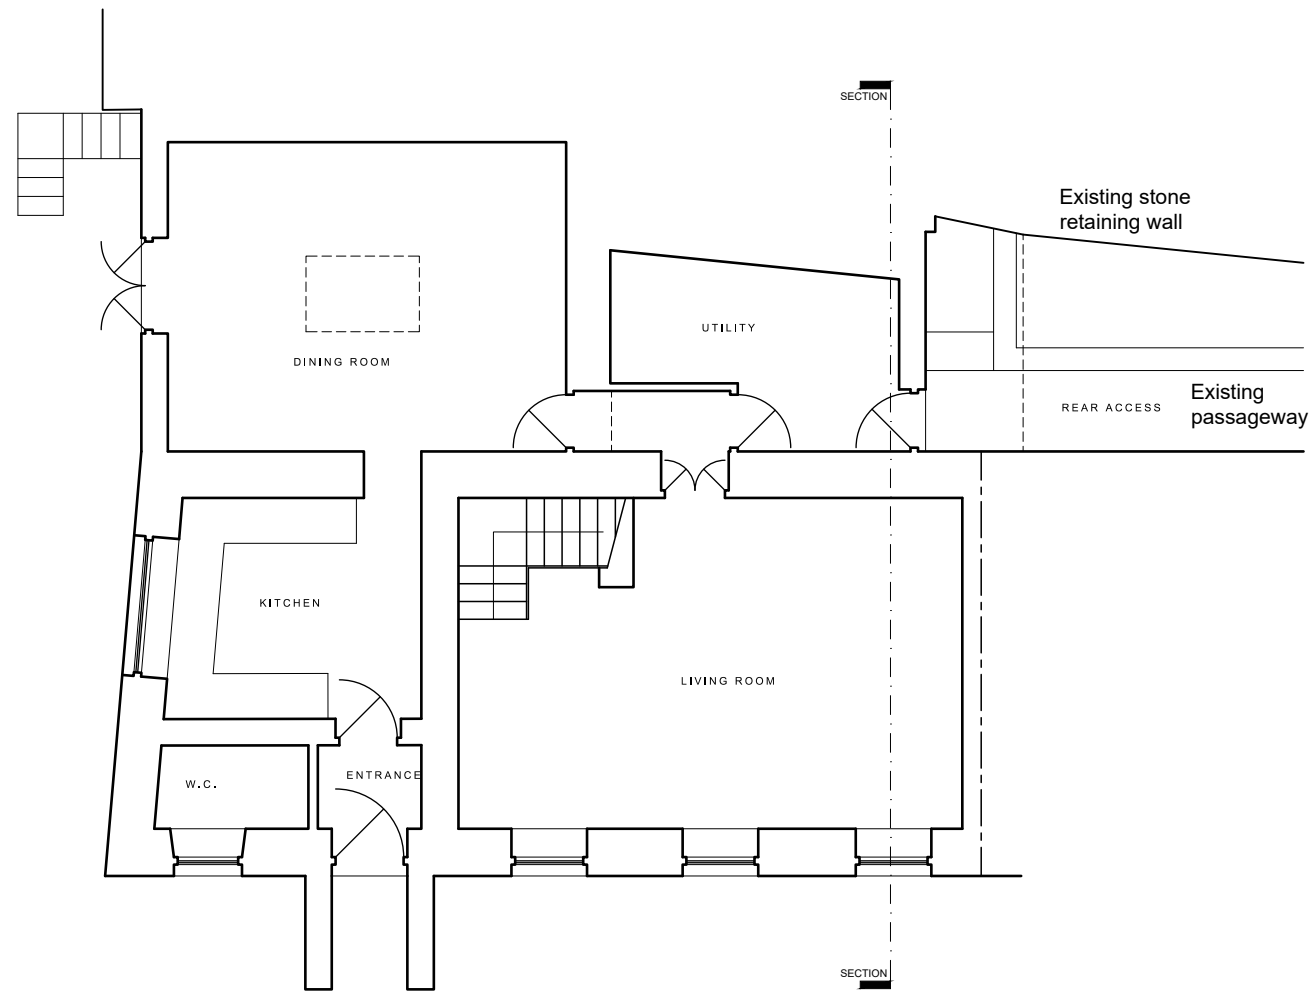

**EXISTING FIRST FLOOR PLAN**  
SCALE 1:100

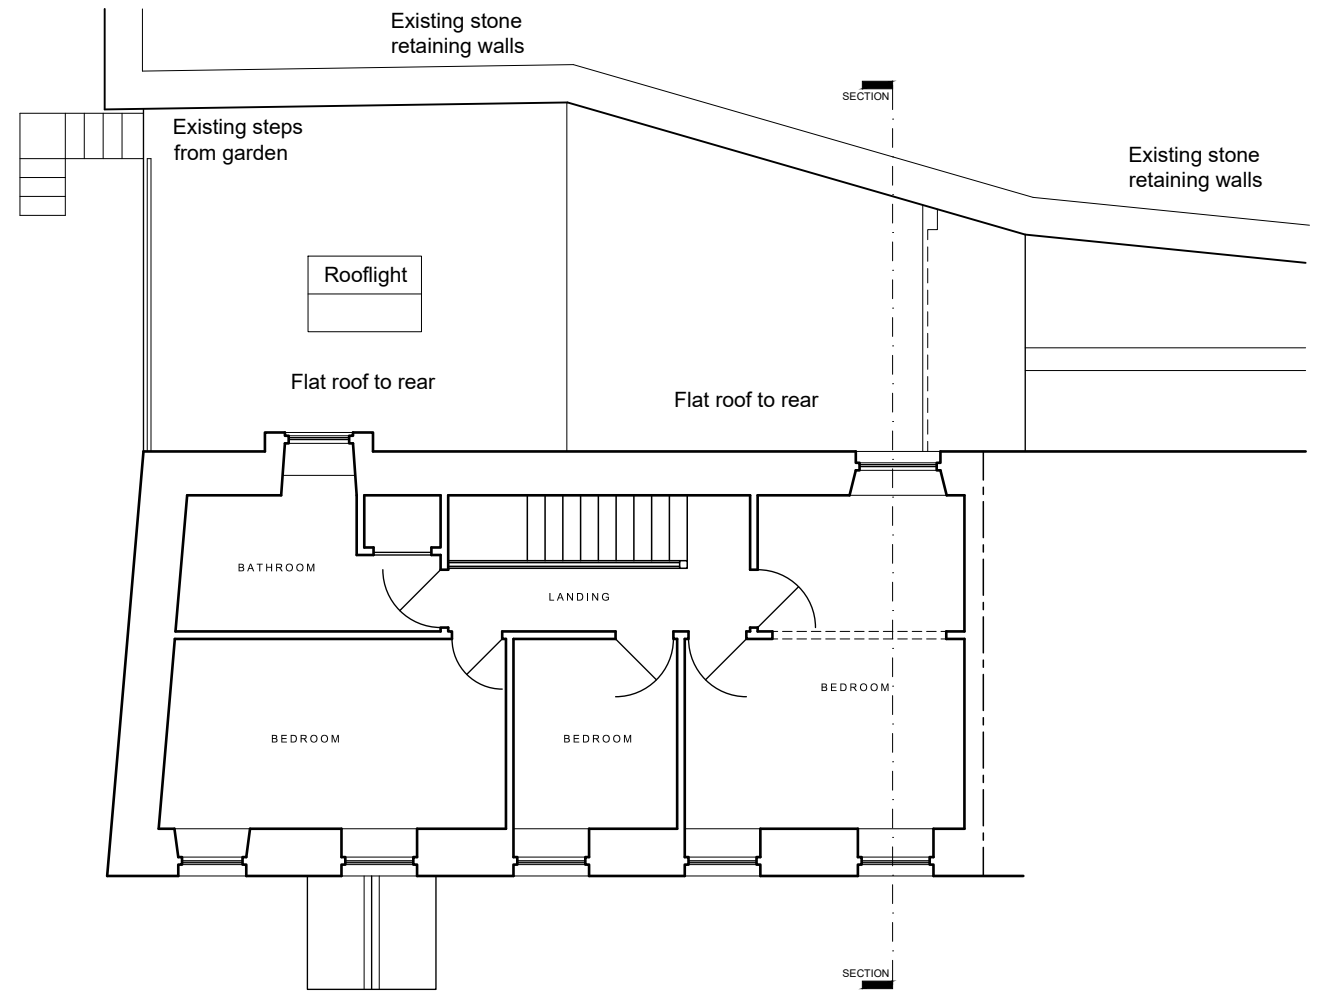

Do not scale from this drawing. The contractor must check all dimensions on site before construction or manufacture of materials.

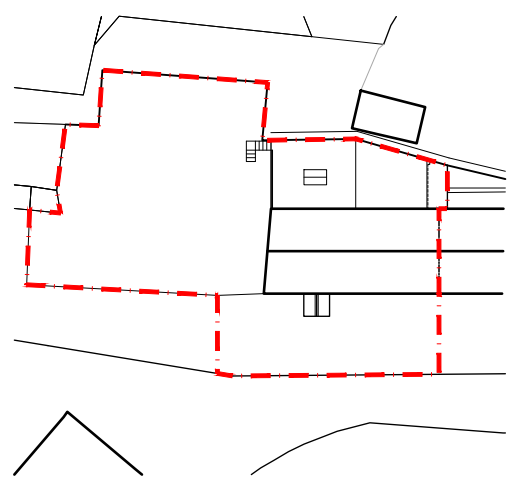

**EXISTING BLOCK PLAN**  
SCALE 1:500

Rev	Description	Date	By	App'd
-----	-------------	------	----	-------

Client  
**S ROEBUCK**

Project  
**REAR EN-SUITE EXTENSION at:  
40 MAGDALE, HONLEY, HD9 6LU.**

Drawing title  
**EXISTING FLOOR PLANS**

Drawn by <b>RH</b>	Date <b>DEC 25</b>	App'd <b>-</b>
-----------------------	-----------------------	-------------------

Drawing no <b>AL 02</b>	Project no <b>25-0241</b>	Scale @ A3 <b>1:100</b>	Rev <b>-</b>
----------------------------	------------------------------	----------------------------	-----------------