


SPINKSMIRE MILLS - MELTHAM HOLMFIRTH

Survey Control Co-ordinates				
Reference	East	North	Elevation	Description
GPS01	410884.904	411044.486	145.00	Survey Station
GPS02	410912.091	411120.373	142.04	Survey Station
H02	410912.106	411120.413	142.07	Survey Station
H03	410941.268	411172.432	140.77	Survey Station
H04	410950.157	411289.294	139.27	Survey Station
H05	410860.056	411149.505	141.50	Survey Station
H05A	410874.192	411140.955	140.54	Survey Station
H5B	410867.195	411167.669	141.82	Survey Station
H06	410844.715	411188.986	142.53	Survey Station
H07	410867.858	411181.244	142.46	Survey Station
H7A	410884.222	411191.875	142.64	Survey Station
H7B	410879.605	411213.417	142.47	Survey Station
H7C	410863.899	411225.150	142.84	Survey Station
H7D	410875.245	411231.157	141.93	Survey Station
H7E	410856.825	411252.971	142.03	Survey Station
H08	410817.290	411173.979	143.04	Survey Station
H09	410795.153	411143.443	144.63	Survey Station
H07A1	410895.855	411175.672	139.38	Survey Station
H07A2	410895.433	411160.612	139.62	Survey Station
H07A3	410897.989	411176.729	139.33	Survey Station
R01	410894.267	411147.580	139.92	Survey Station
R02	410906.867	411158.882	139.82	Survey Station
R03	410907.387	411173.204	139.15	Survey Station




SCALE 1:500

SITE AREA (AS DEFINED BY THE RED LINE) 0.54hec / 1.33ac

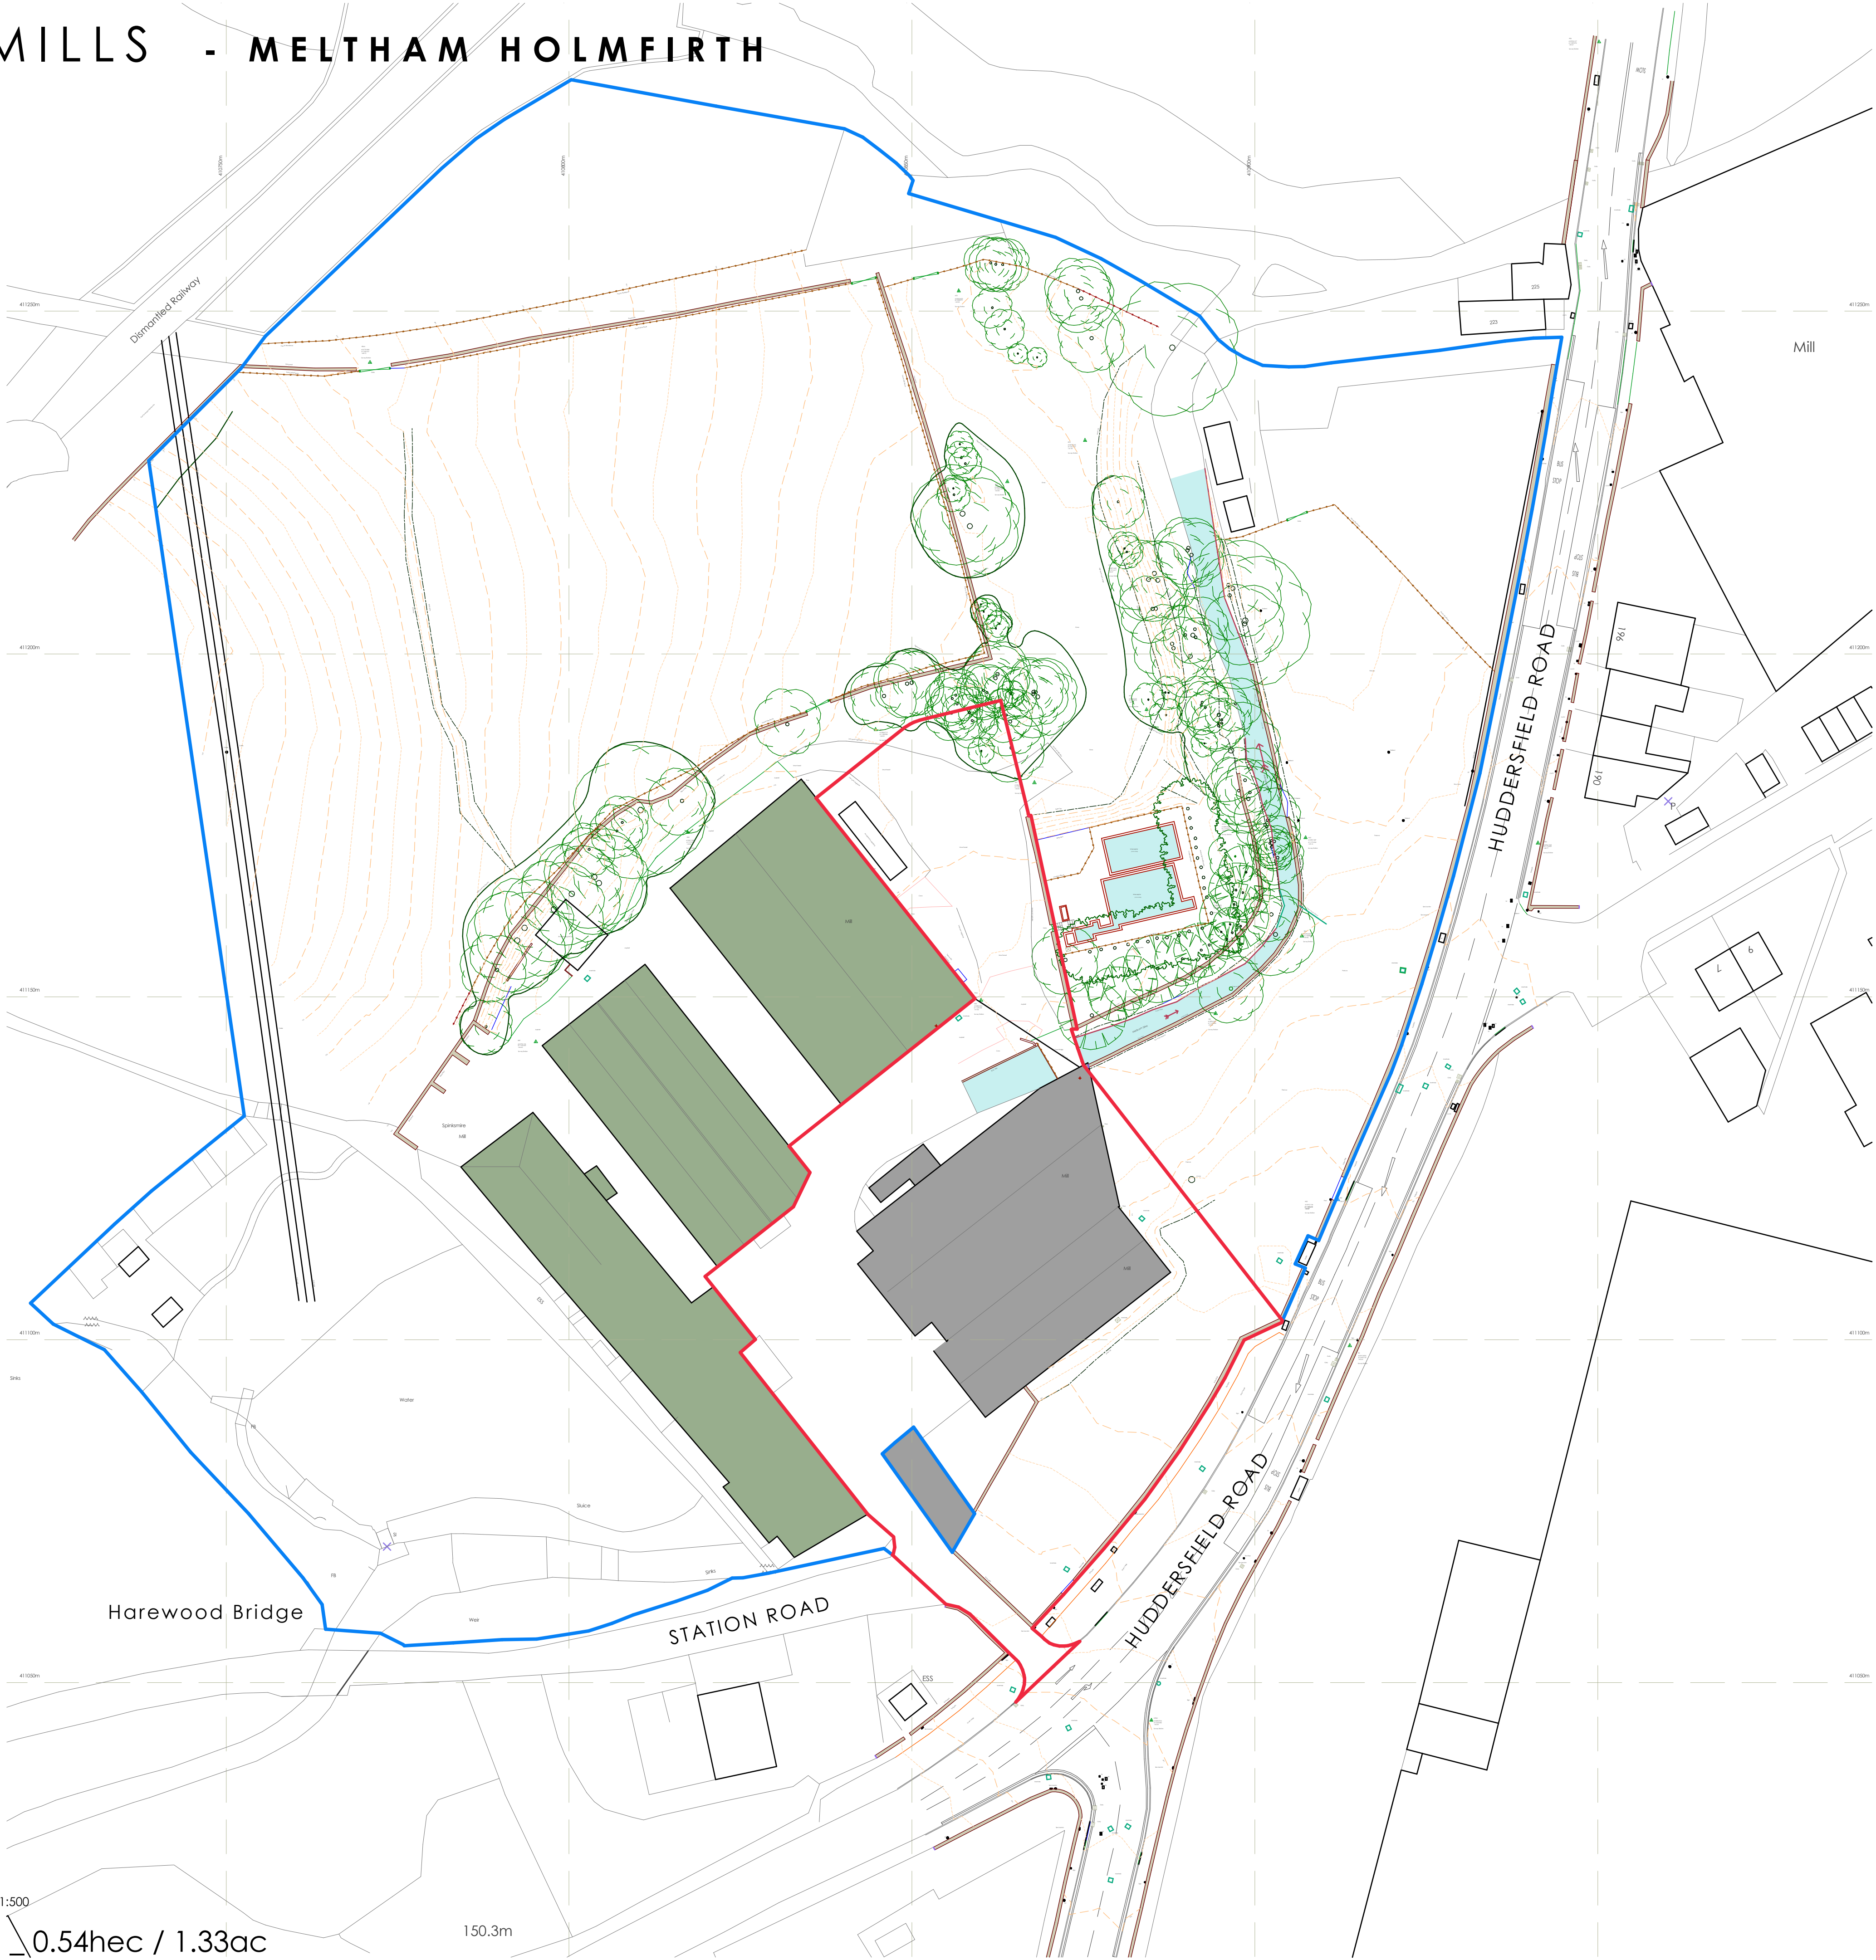

NOTES
ALL WORK TO BE CARRIED OUT IN ACCORDANCE WITH THE BUILDING REGULATIONS AND THE REQUIREMENTS OF THE LOCAL AUTHORITY.

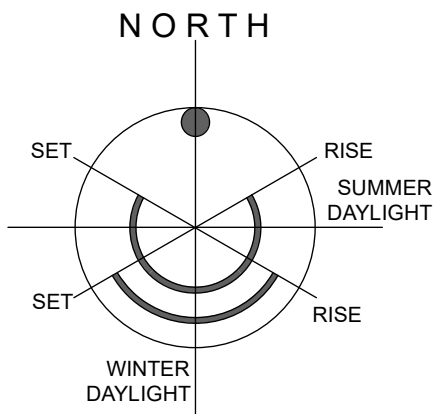

REV	DESCRIPTION	BY	CHKD	DATE
-----	-------------	----	------	------

LOROC
ARCHITECTS

5TH FLOOR, 15 ST. PAUL'S STREET, LEEDS, LS1 2JG
T: 0113 233 7755
W: WWW.LOROC.CO.UK

3RD FLOOR, 86 - 90 PAUL STREET, LONDON, EC2A 4NE
T: 0203 875 5333

PROJECT
SPINKSMIRE MILL
MELTHAM, HOLMFIRTH

TITLE
PLANNING INFORMATION
General Arrangement
EXISTING SITE PLAN

DRAWING NO. 1564-LRC-ZZ-XX-ORA_1001

REVISION

SCALE 1:500 @ A1

DATE MAR 2024

DRAWN BY IR

CHECKED BY

PURPOSE OF ISSUE



- PLANNING
- COMMENT
- BUILDING REGS
- INFORMATION
- TENDER
- CONSTRUCTION

THIS DRAWING IS COPYRIGHT AND THE INTELLECTUAL PROPERTY OF LOROC ARCHITECTS LIMITED. THIS DRAWING MAY NOT BE REPRODUCED IN WHOLE OR IN PART WITHOUT WRITTEN AUTHORITY. NO DIMENSIONS TO BE SCALED FROM THIS DRAWING. ALL DIMENSIONS TO BE CHECKED ON SITE PRIOR TO COMMENCEMENT OF WORKS AND ANY DISCREPANCIES REPORTED TO THE ARCHITECT/ENGINEER/CONTRACTOR.



SPINKSMIRE MILLS - MELTHAM HOLMFIRTH

Survey Control Co-ordinates				
Reference	East	North	Elevation	Description
GPS01	410884.904	411044.486	145.00	Survey Station
GPS02	410912.091	411120.373	142.04	Survey Station
H02	410912.106	411120.413	142.07	Survey Station
H03	410941.268	411172.432	140.77	Survey Station
H04	410950.157	411289.294	139.27	Survey Station
H05	410860.056	411149.505	141.50	Survey Station
H05A	410874.192	411140.955	140.54	Survey Station
H5B	410867.195	411167.669	141.82	Survey Station
H06	410844.715	411188.986	142.53	Survey Station
H07	410867.858	411181.244	142.46	Survey Station
H7A	410884.222	411191.875	142.64	Survey Station
H7B	410879.605	411213.417	142.47	Survey Station
H7C	410863.899	411225.150	142.84	Survey Station
H7D	410875.245	411231.157	141.93	Survey Station
H7E	410856.825	411252.971	142.03	Survey Station
H08	410817.290	411173.979	143.04	Survey Station
H09	410795.153	411143.443	144.63	Survey Station
H07A1	410895.855	411175.672	139.38	Survey Station
H07A2	410895.433	411160.612	139.62	Survey Station
H07A3	410897.989	411176.729	139.33	Survey Station
R01	410894.267	411147.580	139.92	Survey Station
R02	410906.867	411158.882	139.82	Survey Station
R03	410907.387	411173.204	139.15	Survey Station

 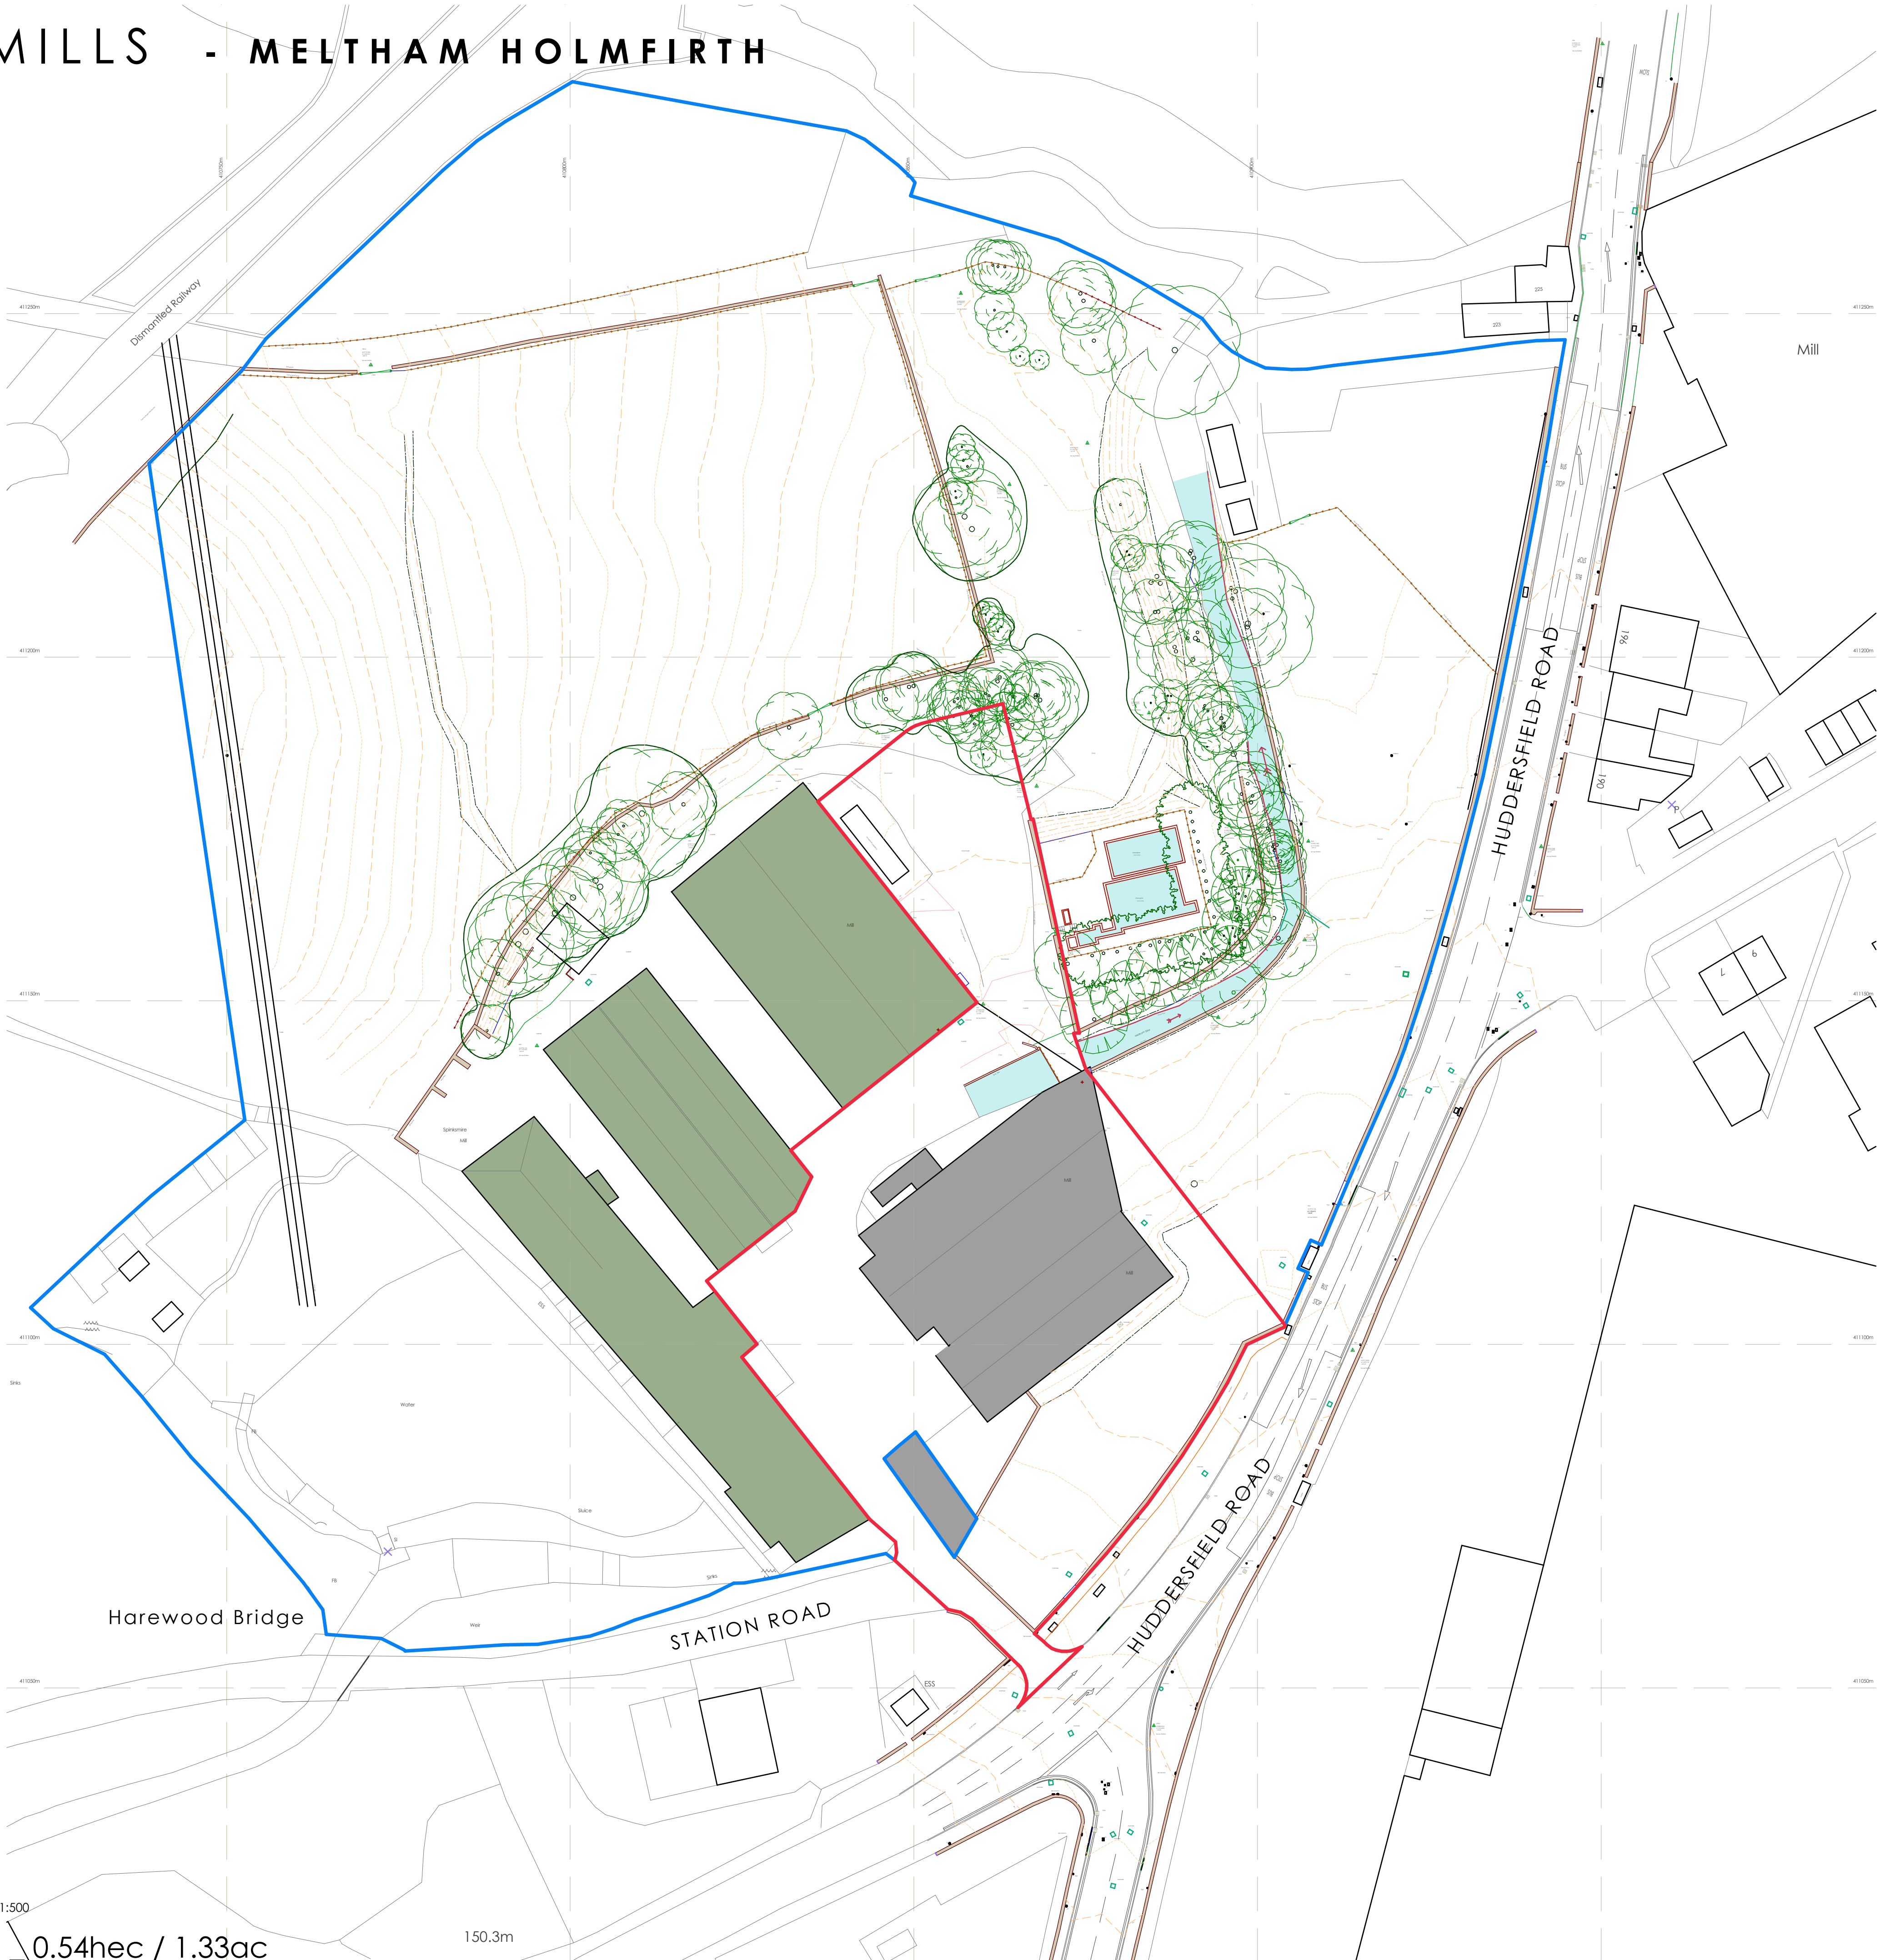


SCALE 1:500

SITE AREA (AS DEFINED BY THE RED LINE) 0.54hec / 1.33ac

150.3m

NOTES
ALL WORK TO BE CARRIED OUT IN ACCORDANCE WITH THE BUILDING REGULATIONS AND THE REQUIREMENTS OF THE LOCAL AUTHORITY.

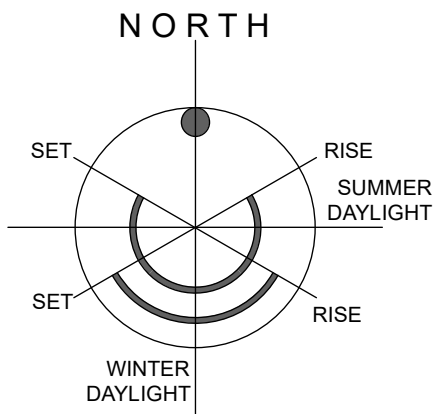

REV	DESCRIPTION	BY	CHKD	DATE
-----	-------------	----	------	------

LOROC
ARCHITECTS

5TH FLOOR, 15 ST. PAUL'S STREET, LEEDS, LS1 2JG
T: 0113 233 7755
W: WWW.LOROC.CO.UK

3RD FLOOR, 86 - 90 PAUL STREET, LONDON, EC2A 4NE
T: 0203 875 5333

PROJECT
**SPINKSMIRE MILL
MELTHAM, HOLMFIRTH**

TITLE
**PLANNING INFORMATION
General Arrangement
EXISTING SITE PLAN**

DRAWING NO. 1564-LRC-ZZ-XX-ORA_1001

REVISION

SCALE 1:500 @ A1

DATE MAR 2024

DRAWN BY IR

CHECKED BY

PURPOSE OF ISSUE



- ☒ PLANNING
- ☐ BUILDING REGS
- ☐ TENDER
- ☐ COMMENT
- ☐ INFORMATION
- ☐ CONSTRUCTION

THIS DRAWING IS COPYRIGHT AND THE INTELLECTUAL PROPERTY OF LOROC ARCHITECTS LIMITED. THIS DRAWING MAY NOT BE REPRODUCED IN WHOLE OR IN PART WITHOUT WRITTEN AUTHORITY. NO DIMENSIONS TO BE SCALED FROM THIS DRAWING. ALL DIMENSIONS TO BE CHECKED ON SITE PRIOR TO COMMENCEMENT OF WORKS AND ANY DISCREPANCIES REPORTED TO THE ARCHITECT/ENGINEER/CONTRACTOR.



SPINKSMIRE MILLS - MELTHAM HOLMFIRTH

Survey Control Co-ordinates				
Reference	East	North	Elevation	Description
GPS01	410884.904	411044.486	145.00	Survey Station
GPS02	410912.091	411120.373	142.04	Survey Station
H02	410912.106	411120.413	142.07	Survey Station
H03	410941.268	411172.432	140.77	Survey Station
H04	410950.157	411289.294	139.27	Survey Station
H05	410860.056	411149.505	141.50	Survey Station
H05A	410874.192	411140.955	140.54	Survey Station
H5B	410867.195	411167.669	141.82	Survey Station
H06	410844.715	411188.986	142.53	Survey Station
H07	410867.858	411181.244	142.46	Survey Station
H7A	410884.222	411191.875	142.64	Survey Station
H7B	410879.605	411213.417	142.47	Survey Station
H7C	410863.899	411225.150	142.84	Survey Station
H7D	410875.245	411231.157	141.93	Survey Station
H7E	410856.825	411252.971	142.03	Survey Station
H08	410817.290	411173.979	143.04	Survey Station
H09	410795.153	411143.443	144.63	Survey Station
H07A1	410895.855	411175.672	139.38	Survey Station
H07A2	410895.433	411160.612	139.62	Survey Station
H07A3	410897.989	411176.729	139.33	Survey Station
R01	410894.267	411147.580	139.92	Survey Station
R02	410906.867	411158.882	139.82	Survey Station
R03	410907.387	411173.204	139.15	Survey Station

 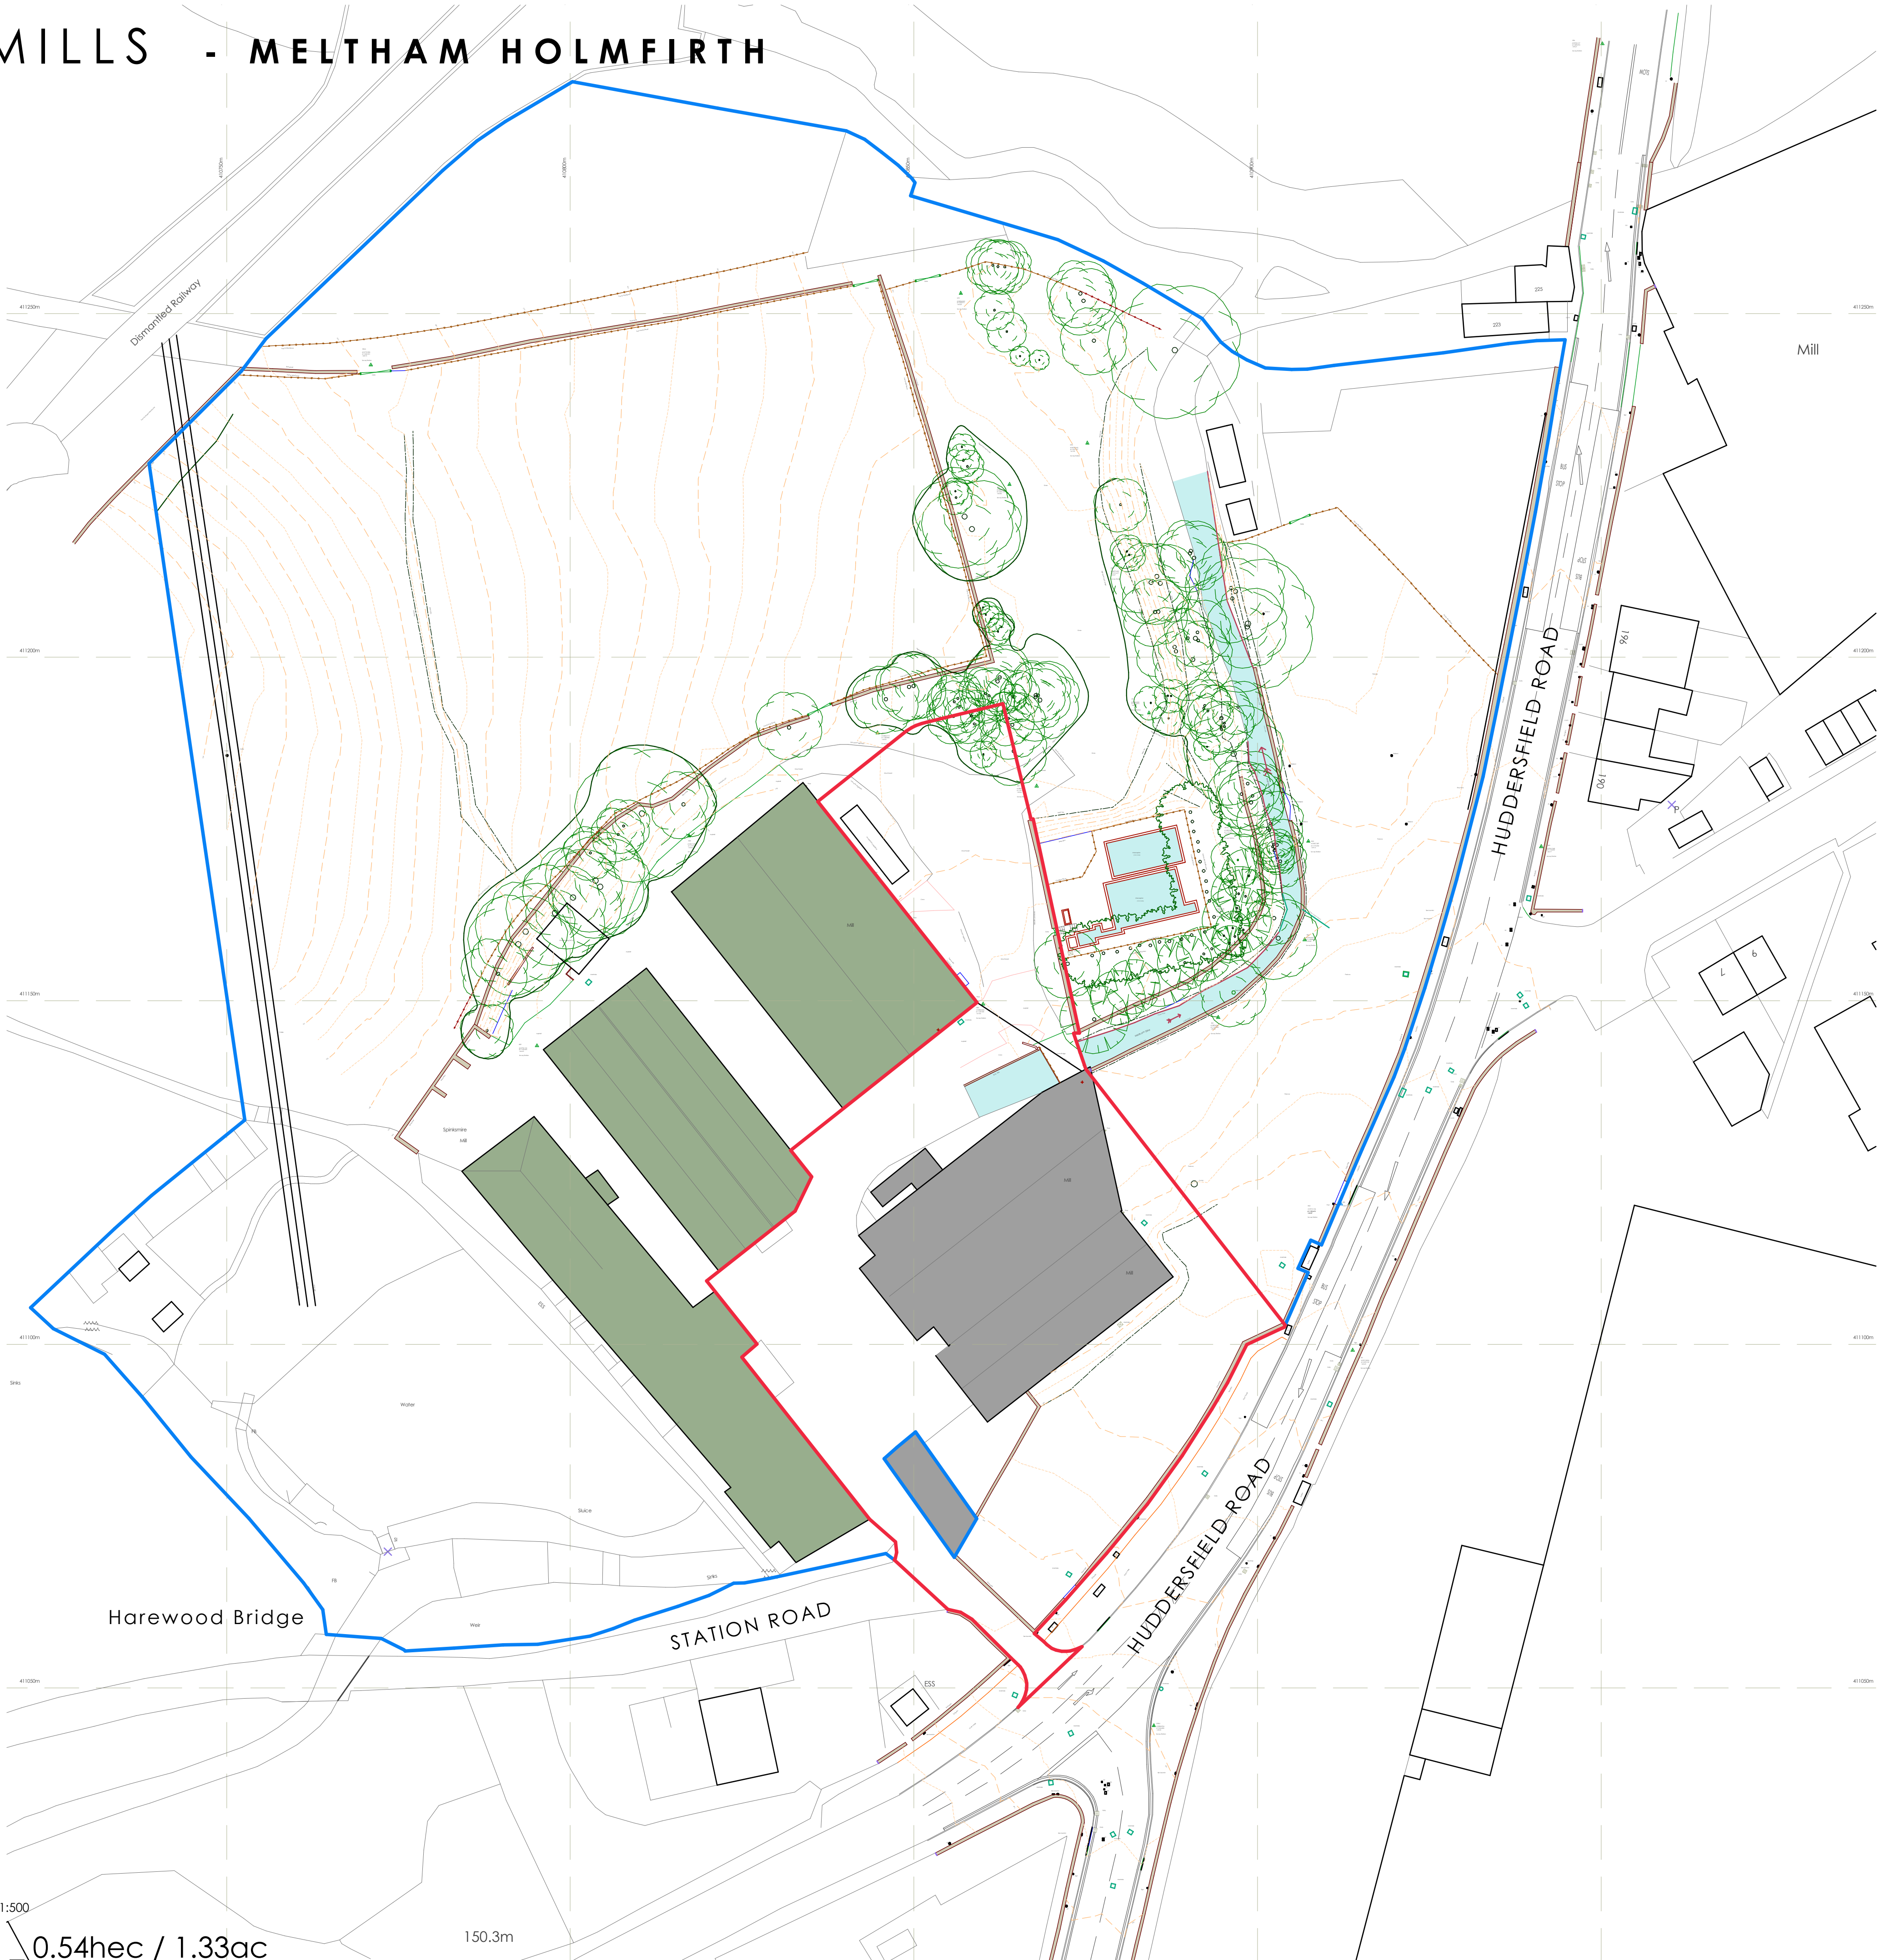


SCALE 1:500

SITE AREA (AS DEFINED BY THE RED LINE) 0.54hec / 1.33ac

150.3m

NOTES
ALL WORK TO BE CARRIED OUT IN ACCORDANCE WITH THE BUILDING REGULATIONS AND THE REQUIREMENTS OF THE LOCAL AUTHORITY.

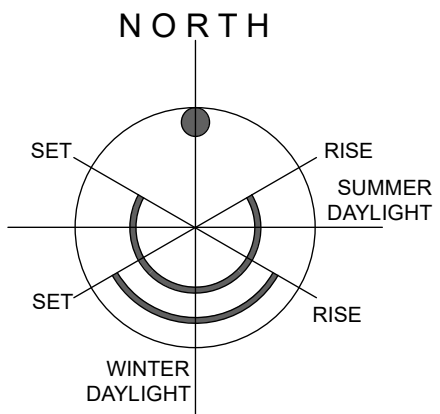

REV	DESCRIPTION	BY	CHKD	DATE
-----	-------------	----	------	------

LOROC
ARCHITECTS

5TH FLOOR, 15 ST. PAUL'S STREET, LEEDS, LS1 2JG
T: 0113 233 7755
W: WWW.LOROC.CO.UK

3RD FLOOR, 86 - 90 PAUL STREET, LONDON, EC2A 4NE
T: 0203 875 5333

PROJECT
**SPINKSMIRE MILL
MELTHAM, HOLMFIRTH**

TITLE
**PLANNING INFORMATION
General Arrangement
EXISTING SITE PLAN**

DRAWING NO. 1564-LRC-ZZ-XX-ORA_1001

SCALE 1:500 @ A1

DATE MAR 2024

DRAWN BY IR CHECKED BY


PURPOSE OF ISSUE
● PLANNING ○ BUILDING REGS ○ TENDER
○ COMMENT ○ INFORMATION ○ CONSTRUCTION

THIS DRAWING IS COPYRIGHT AND THE INTELLECTUAL PROPERTY OF LOROC ARCHITECTS LIMITED. THIS DRAWING MAY NOT BE REPRODUCED IN WHOLE OR IN PART WITHOUT WRITTEN AUTHORITY. NO DIMENSIONS TO BE SCALED FROM THIS DRAWING. ALL DIMENSIONS TO BE CHECKED ON SITE PRIOR TO COMMENCEMENT OF WORKS AND ANY DISCREPANCIES REPORTED TO THE ARCHITECT/ENGINEER/CONTRACTOR.



SPINKSMIRE MILLS - MELTHAM HOLMFIRTH

Survey Control Co-ordinates				
Reference	East	North	Elevation	Description
GPS01	410884.904	411044.486	145.00	Survey Station
GPS02	410912.091	411120.373	142.04	Survey Station
H02	410912.106	411120.413	142.07	Survey Station
H03	410941.268	411172.432	140.77	Survey Station
H04	410950.157	411289.294	139.27	Survey Station
H05	410860.056	411149.505	141.50	Survey Station
H05A	410874.192	411140.955	140.54	Survey Station
H5B	410867.195	411167.669	141.82	Survey Station
H06	410844.715	411188.986	142.53	Survey Station
H07	410867.858	411181.244	142.46	Survey Station
H7A	410884.222	411191.875	142.64	Survey Station
H7B	410879.605	411213.417	142.47	Survey Station
H7C	410863.899	411225.150	142.84	Survey Station
H7D	410875.245	411231.157	141.93	Survey Station
H7E	410856.825	411252.971	142.03	Survey Station
H08	410817.290	411173.979	143.04	Survey Station
H09	410795.153	411143.443	144.63	Survey Station
H07A1	410895.855	411175.672	139.38	Survey Station
H07A2	410895.433	411160.612	139.62	Survey Station
H07A3	410897.989	411176.729	139.33	Survey Station
R01	410894.267	411147.580	139.92	Survey Station
R02	410906.867	411158.882	139.82	Survey Station
R03	410907.387	411173.204	139.15	Survey Station

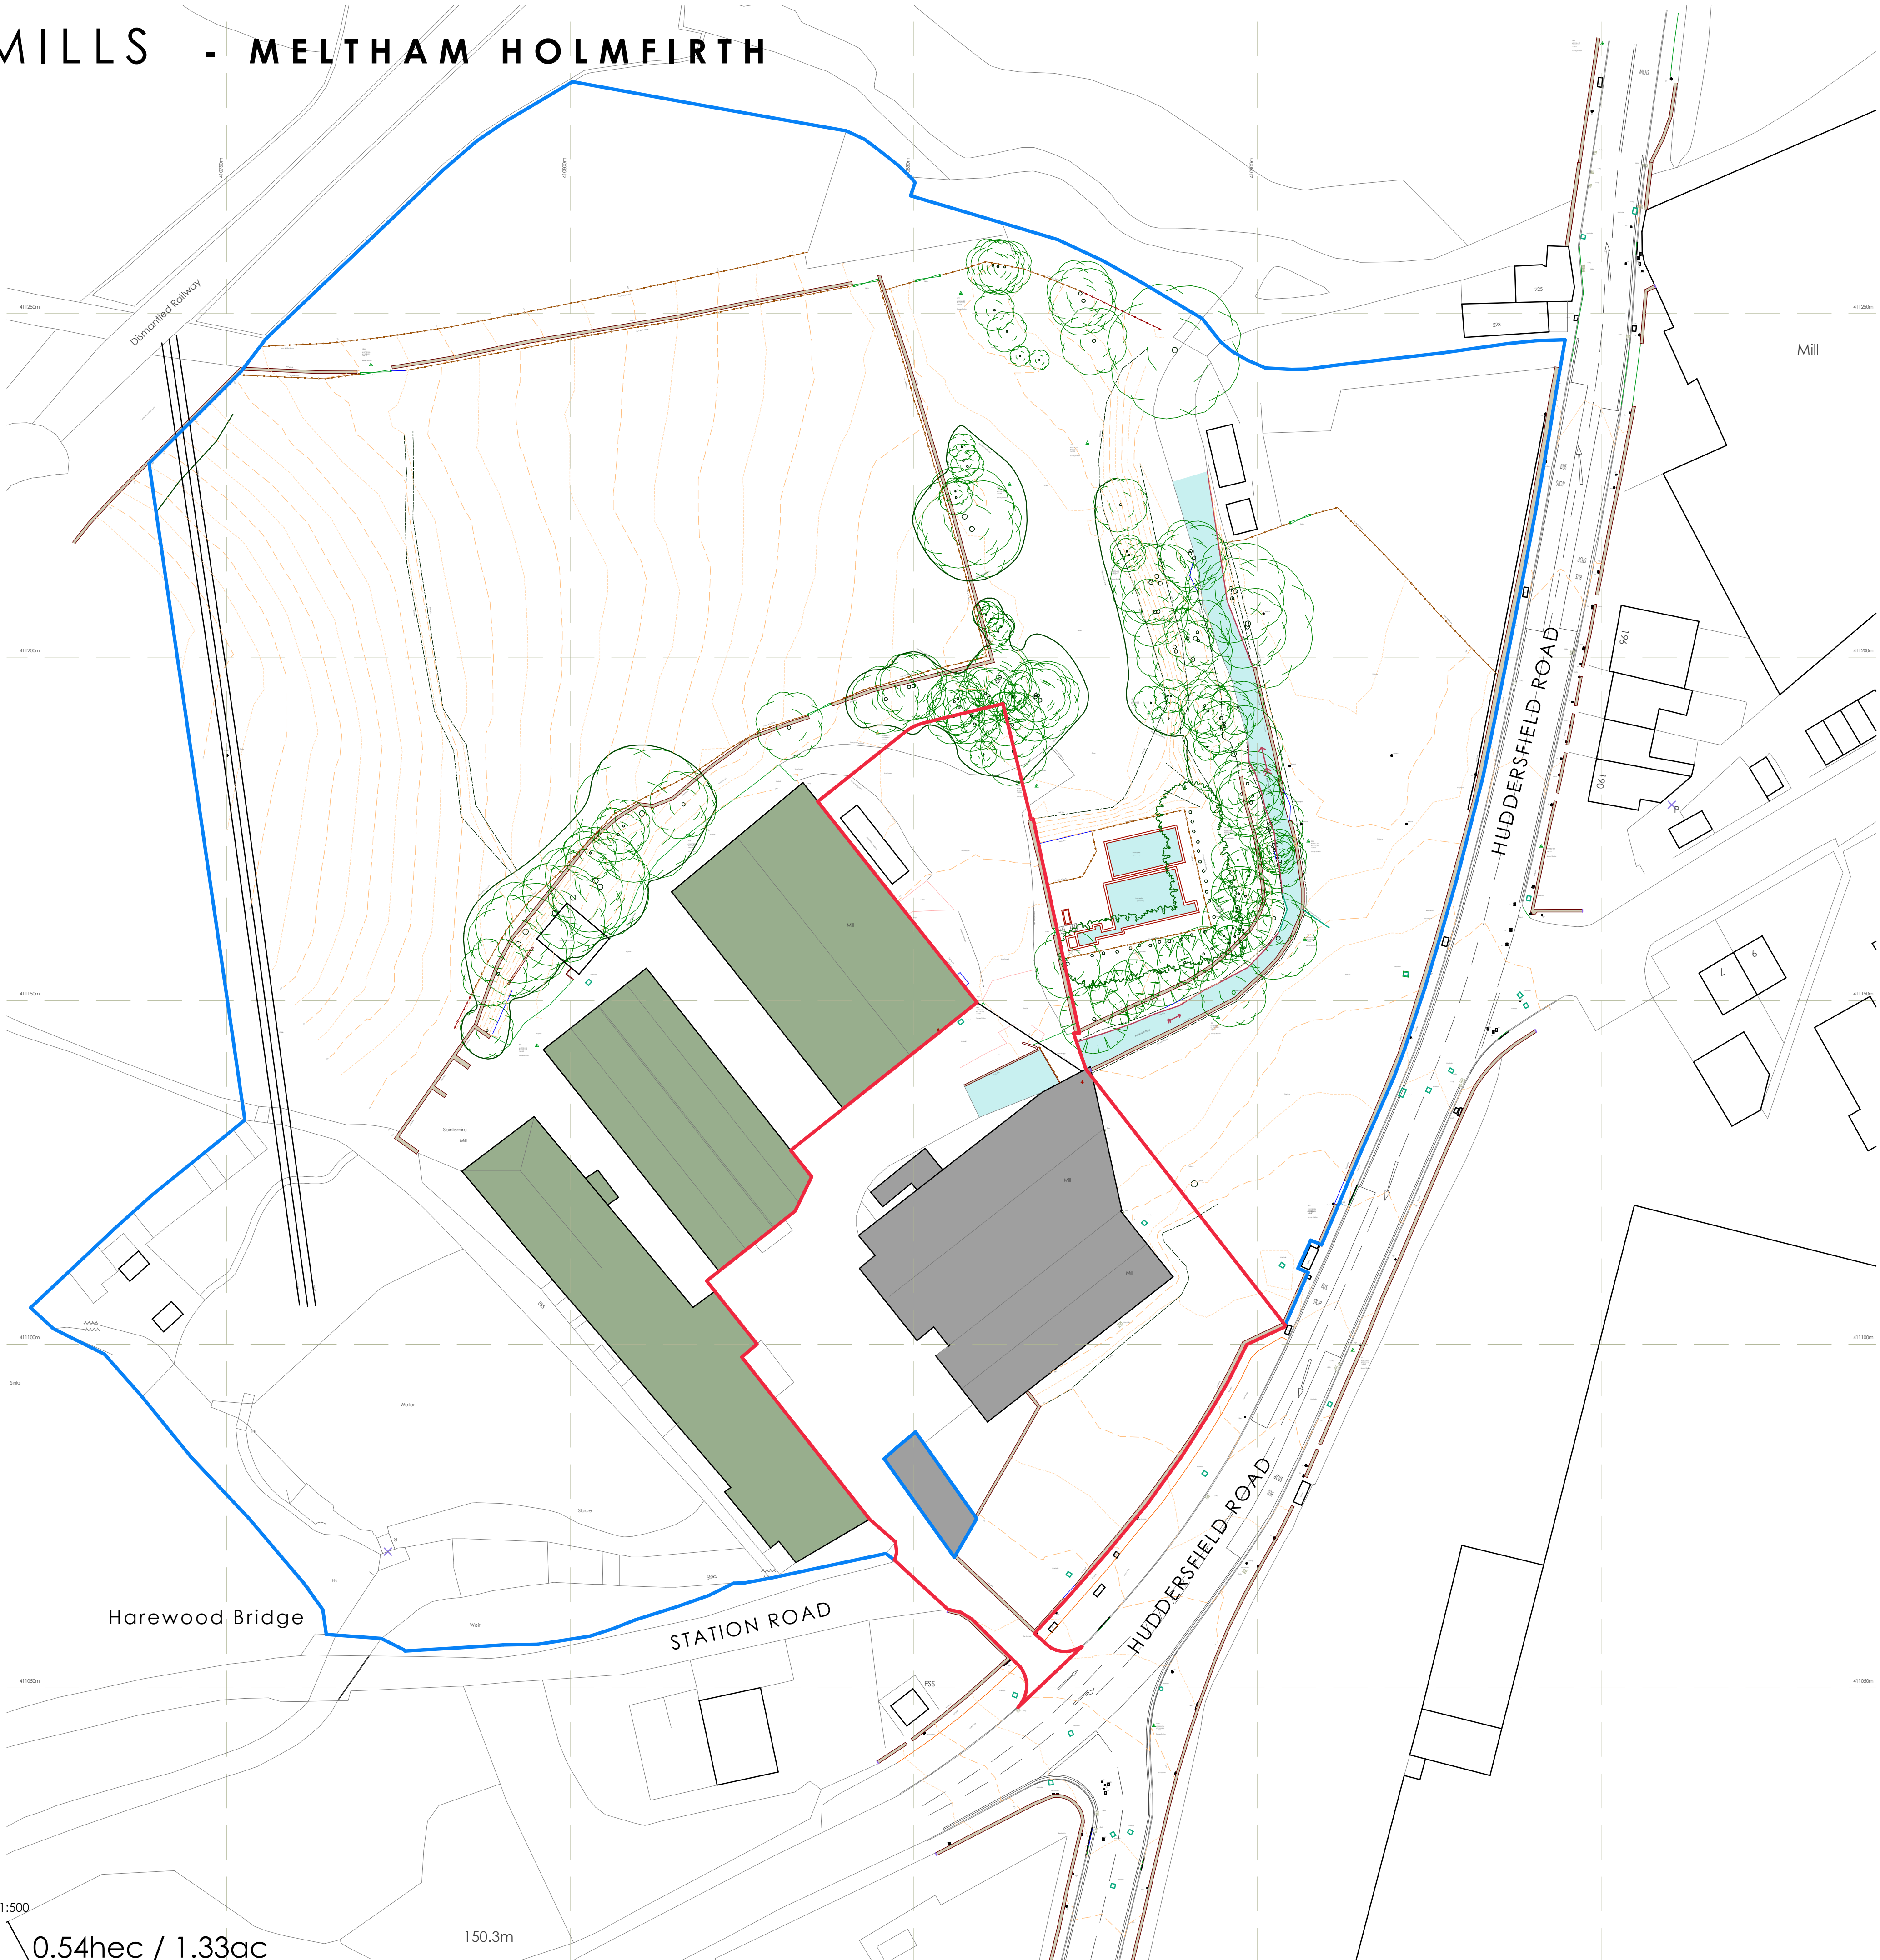


SCALE 1:500

SITE AREA (AS DEFINED BY THE RED LINE) 0.54hec / 1.33ac

150.3m

NOTES
ALL WORK TO BE CARRIED OUT IN ACCORDANCE WITH THE BUILDING REGULATIONS AND THE REQUIREMENTS OF THE LOCAL AUTHORITY.

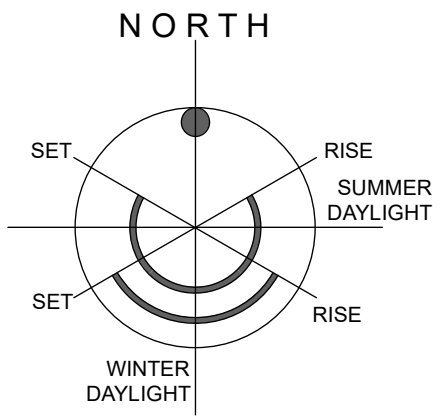

REV	DESCRIPTION	BY	CHKD	DATE
-----	-------------	----	------	------

LOROC
ARCHITECTS

5TH FLOOR, 15 ST. PAUL'S STREET, LEEDS, LS1 2JG
T: 0113 233 7755
W: WWW.LOROC.CO.UK

3RD FLOOR, 86 - 90 PAUL STREET, LONDON, EC2A 4NE
T: 0203 875 5333

PROJECT
**SPINKSMIRE MILL
MELTHAM, HOLMFIRTH**

TITLE
**PLANNING INFORMATION
General Arrangement
EXISTING SITE PLAN**

DRAWING NO. 1564-LRC-ZZ-XX-ORA_1001

REVISION

SCALE 1:500 @ A1

DATE MAR 2024

DRAWN BY IR

CHECKED BY

PURPOSE OF ISSUE

- ☒ PLANNING
- ☐ BUILDING REGS
- ☐ TENDER
- ☐ COMMENT
- ☐ INFORMATION
- ☐ CONSTRUCTION

THIS DRAWING IS COPYRIGHT AND THE INTELLECTUAL PROPERTY OF LOROC ARCHITECTS LIMITED. THIS DRAWING MAY NOT BE REPRODUCED IN WHOLE OR IN PART WITHOUT WRITTEN AUTHORITY. NO DIMENSIONS TO BE SCALED FROM THIS DRAWING. ALL DIMENSIONS TO BE CHECKED ON SITE PRIOR TO COMMENCEMENT OF WORKS AND ANY DISCREPANCIES REPORTED TO THE ARCHITECT/ENGINEER/CONTRACTOR.

