


SPINKSMIRE MILLS - MELTHAM HOLMFIRTH


PROPOSED PLAN

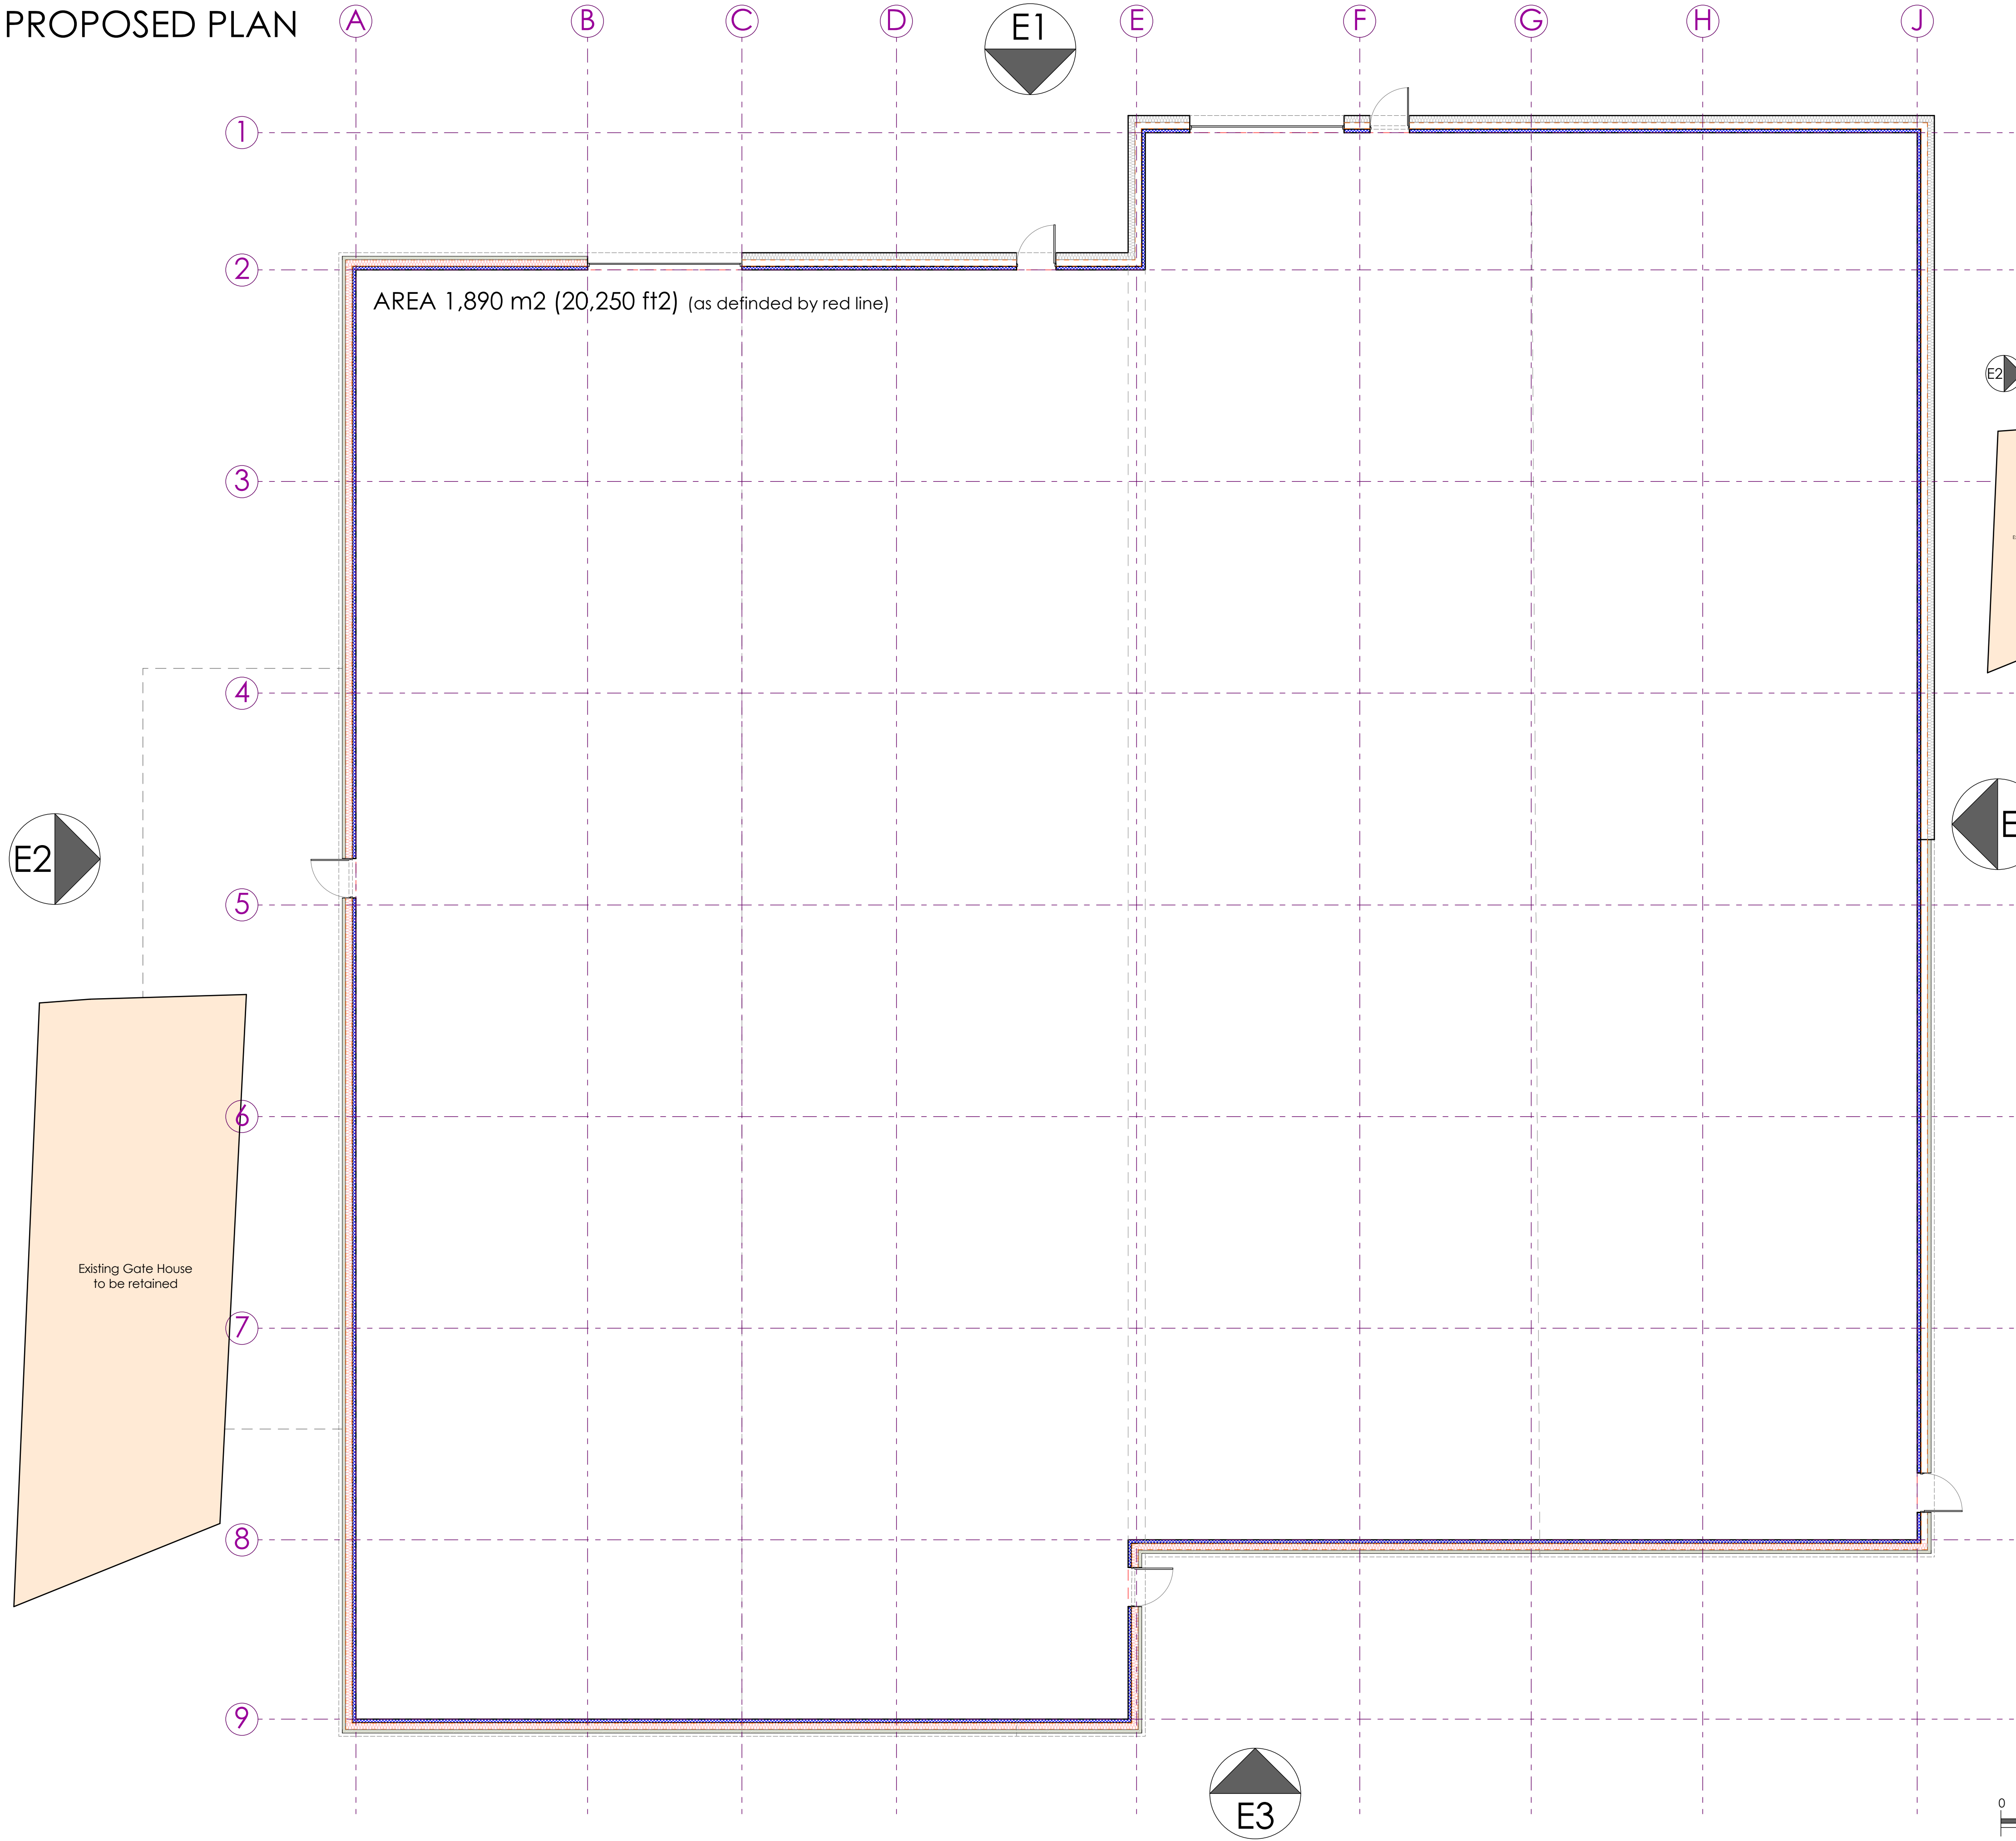


AREA 1,890 m2 (20,250 ft2) (as defined by red line)

Existing Gate House
to be retained

NOTES
ALL WORK TO BE CARRIED OUT IN ACCORDANCE WITH THE
BUILDING REGULATIONS AND THE REQUIREMENTS OF THE LOCAL
AUTHORITY.

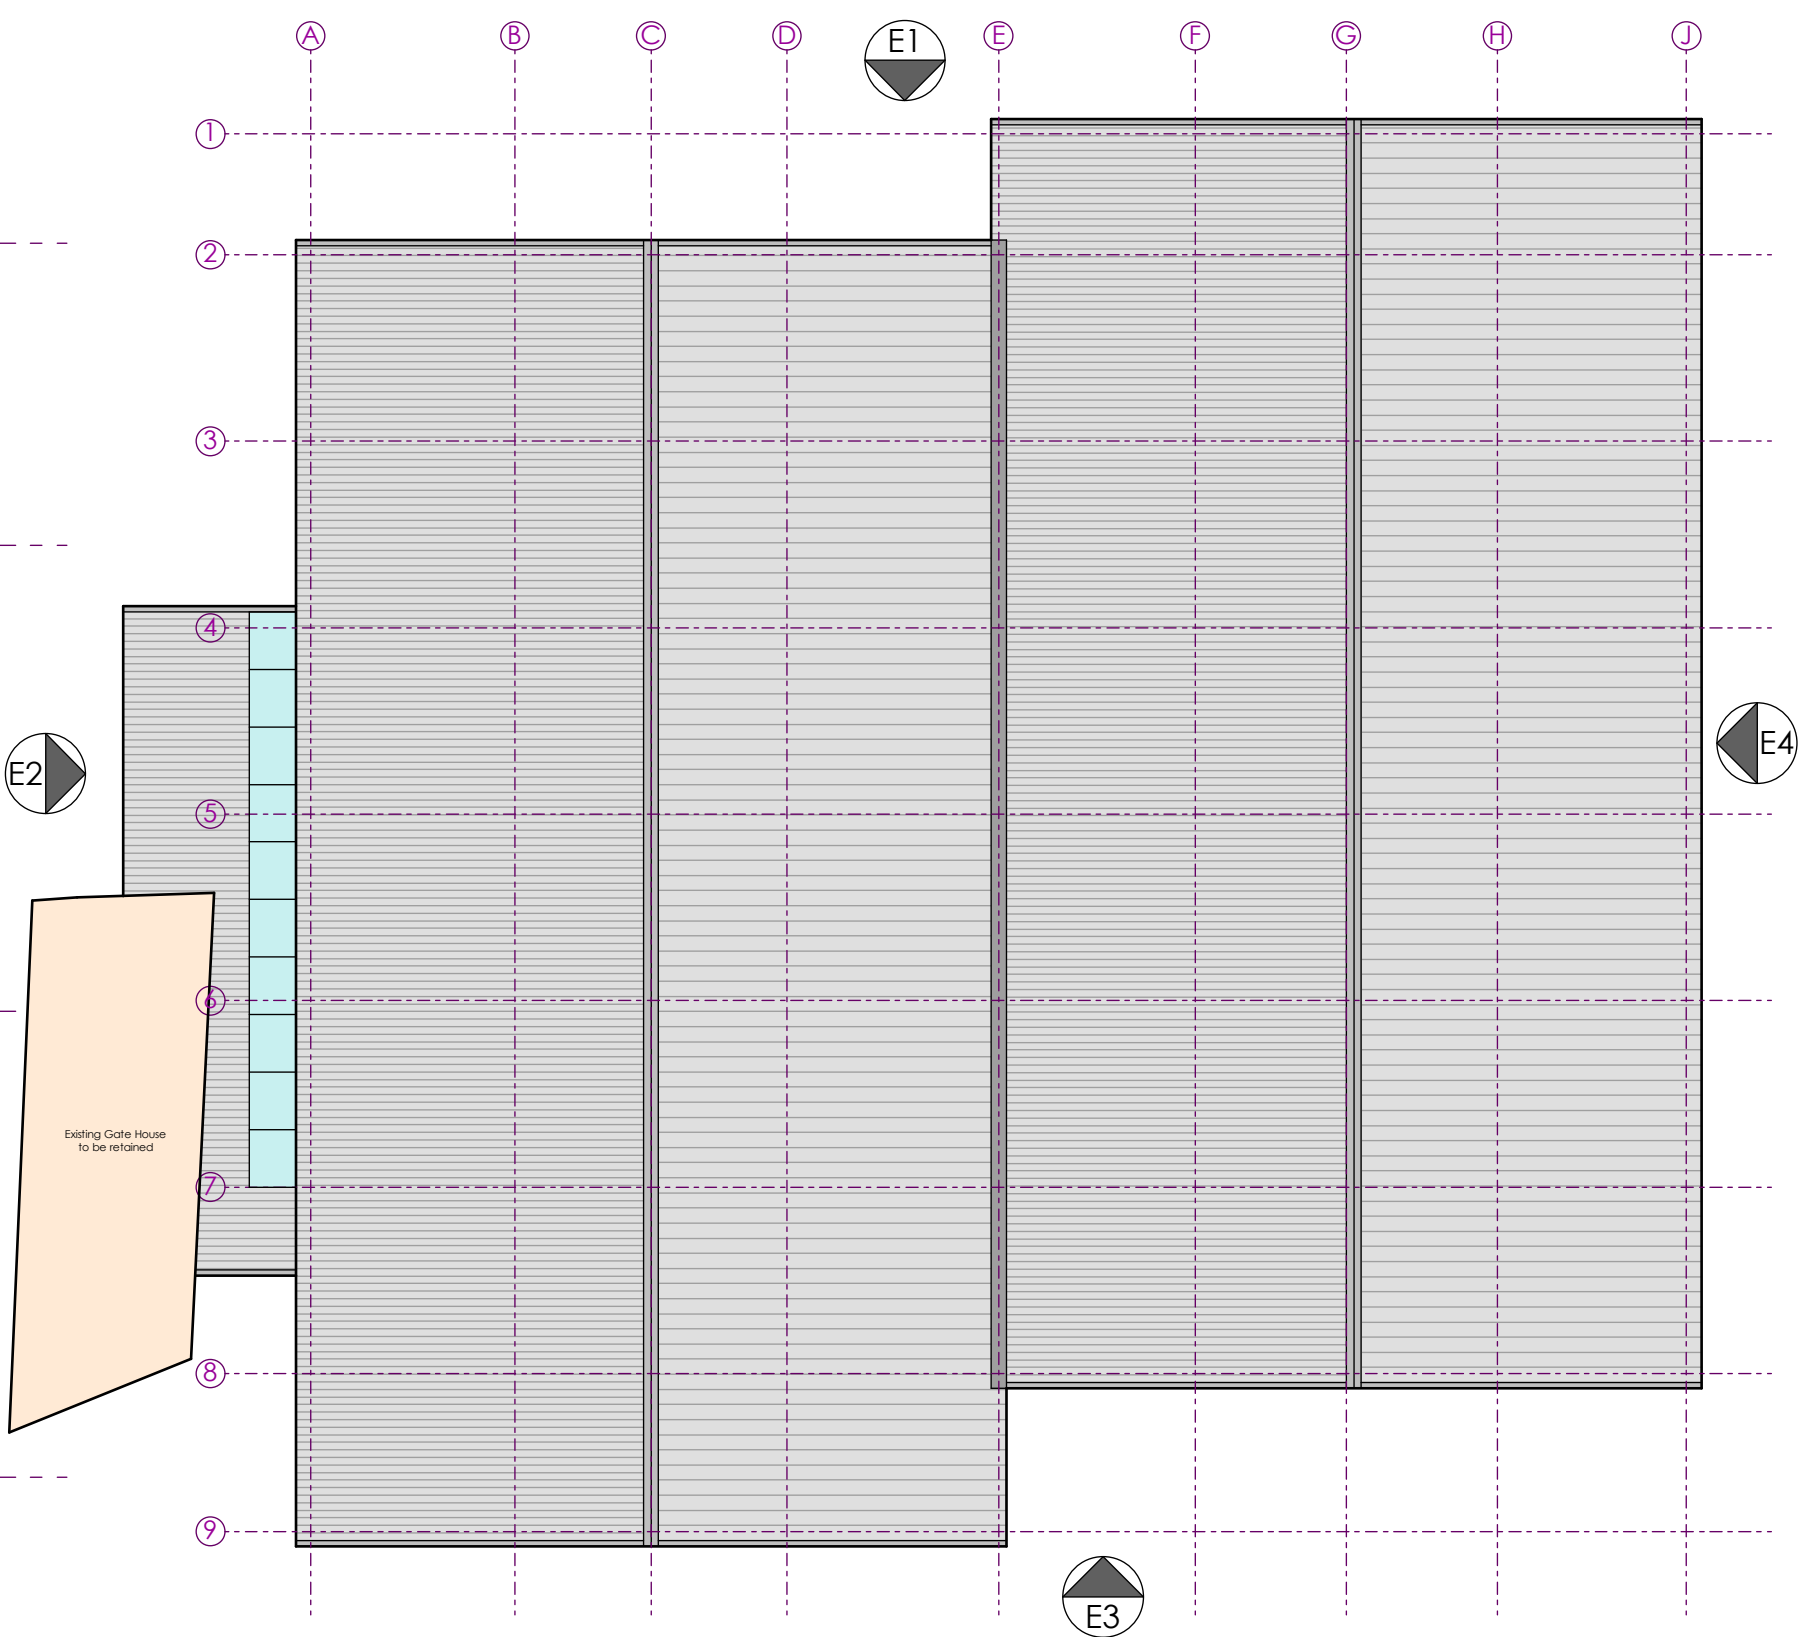

PROPOSED ROOF PLAN -SCALE 1:250

 

SCALE 1:250

REV DESCRIPTION BY CHKD DATE

LOROC
ARCHITECTS

5TH FLOOR, 15 ST. PAUL'S STREET,
LEEDS, LS1 2JG
T: 0113 233 7755
W: WWW.LOROC.CO.UK

3RD FLOOR, 86 - 90 PAUL STREET,
LONDON, EC2A 4NE
T: 0203 875 5333

PROJECT
SPINKSMIRE MILL
MELTHAM, HOLMFIRTH

TITLE
PLANNING INFORMATION
General Arrangement
PROPOSED FLOOR, ROOF PLAN

DRAWING NO. 1564-LRC-ZZ-XX-ORA_1004 REVISION


SCALE 1:100, 250 @ A1 DATE FEB 2024

DRAWN BY IR CHECKED BY

PURPOSE OF ISSUE

☐ PLANNING ☐ BUILDING REGS ☐ TENDER
☐ COMMENT ☐ INFORMATION ☐ CONSTRUCTION


THIS DRAWING IS COPYRIGHT AND THE INTELLECTUAL PROPERTY OF LOROC
ARCHITECTS LIMITED. THIS DRAWING MAY NOT BE REPRODUCED IN WHOLE
OR IN PART WITHOUT WRITTEN AUTHORITY. NO DIMENSIONS TO BE SCALED
FROM THIS DRAWING. ALL DIMENSIONS TO BE CHECKED ON SITE PRIOR TO
COMMENCEMENT OF WORKS AND ANY DISCREPANCIES REPORTED TO THE
ARCHITECT/ENGINEER/CONTRACTOR.

 

SCALE 1:100

SPINKSMIRE MILLS - MELTHAM HOLMFIRTH


PROPOSED PLAN

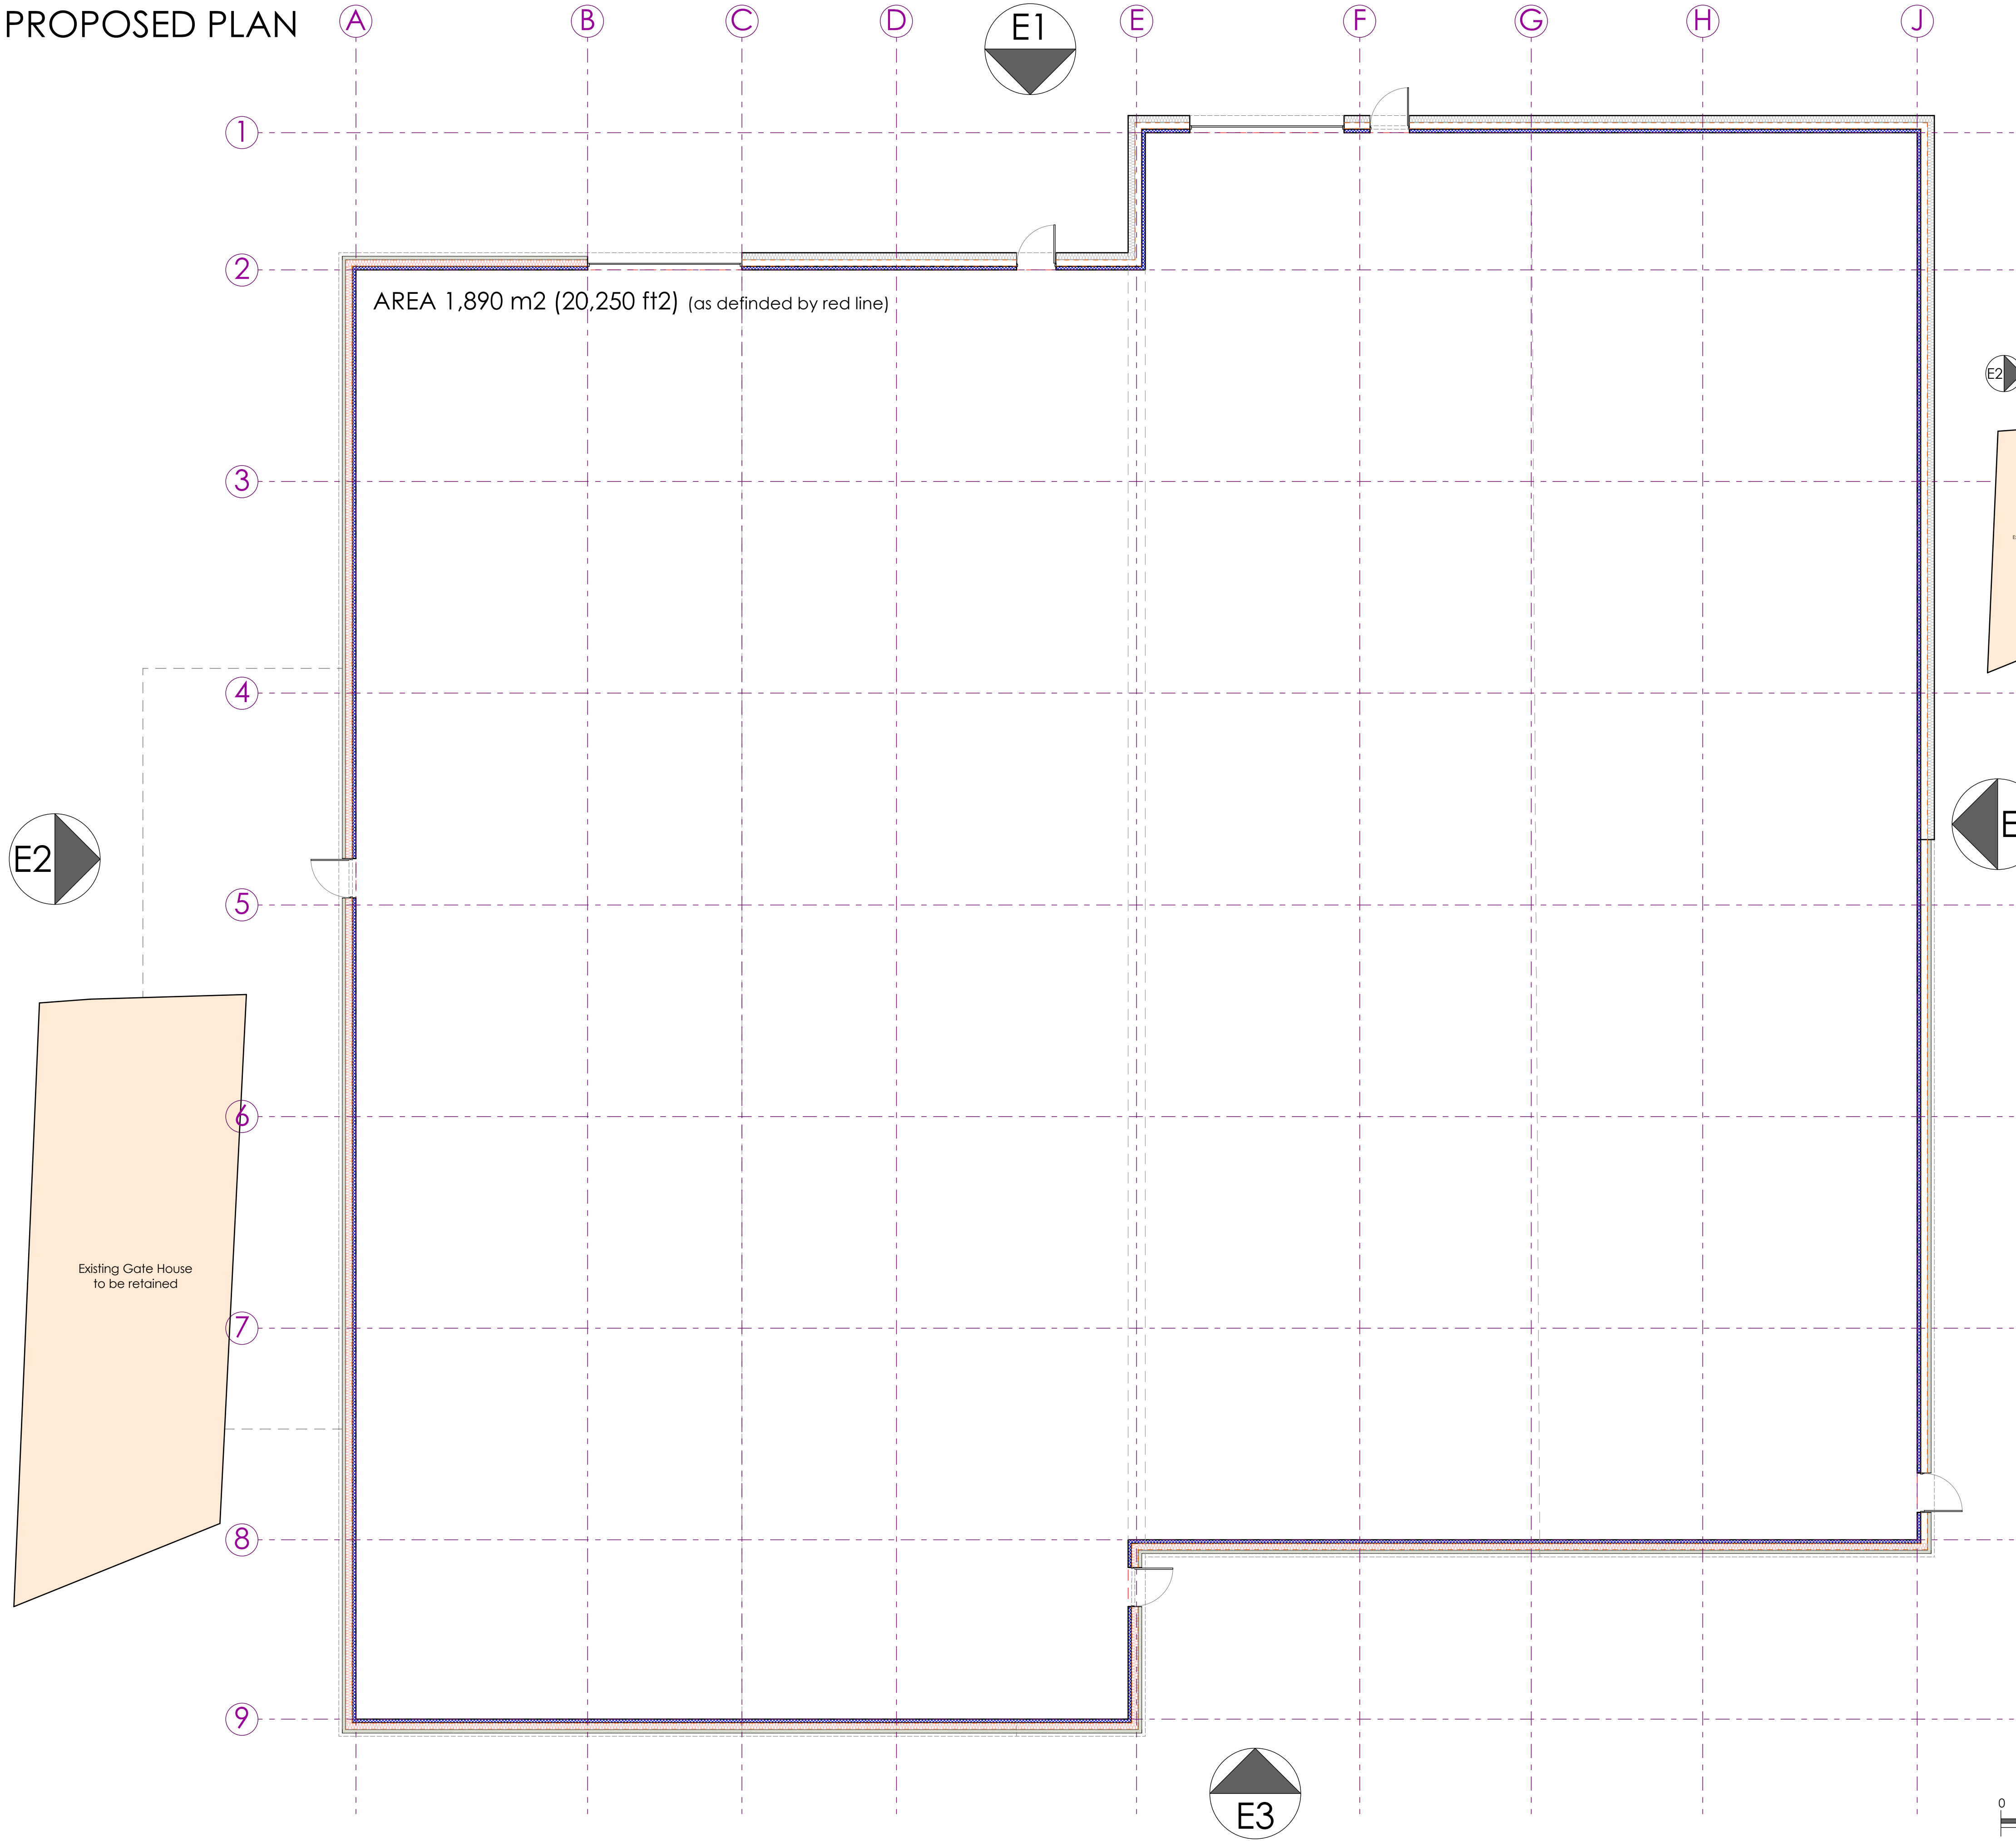


AREA 1,890 m2 (20,250 ft2) (as defined by red line)

Existing Gate House
to be retained

NOTES
ALL WORK TO BE CARRIED OUT IN ACCORDANCE WITH THE
BUILDING REGULATIONS AND THE REQUIREMENTS OF THE LOCAL
AUTHORITY.

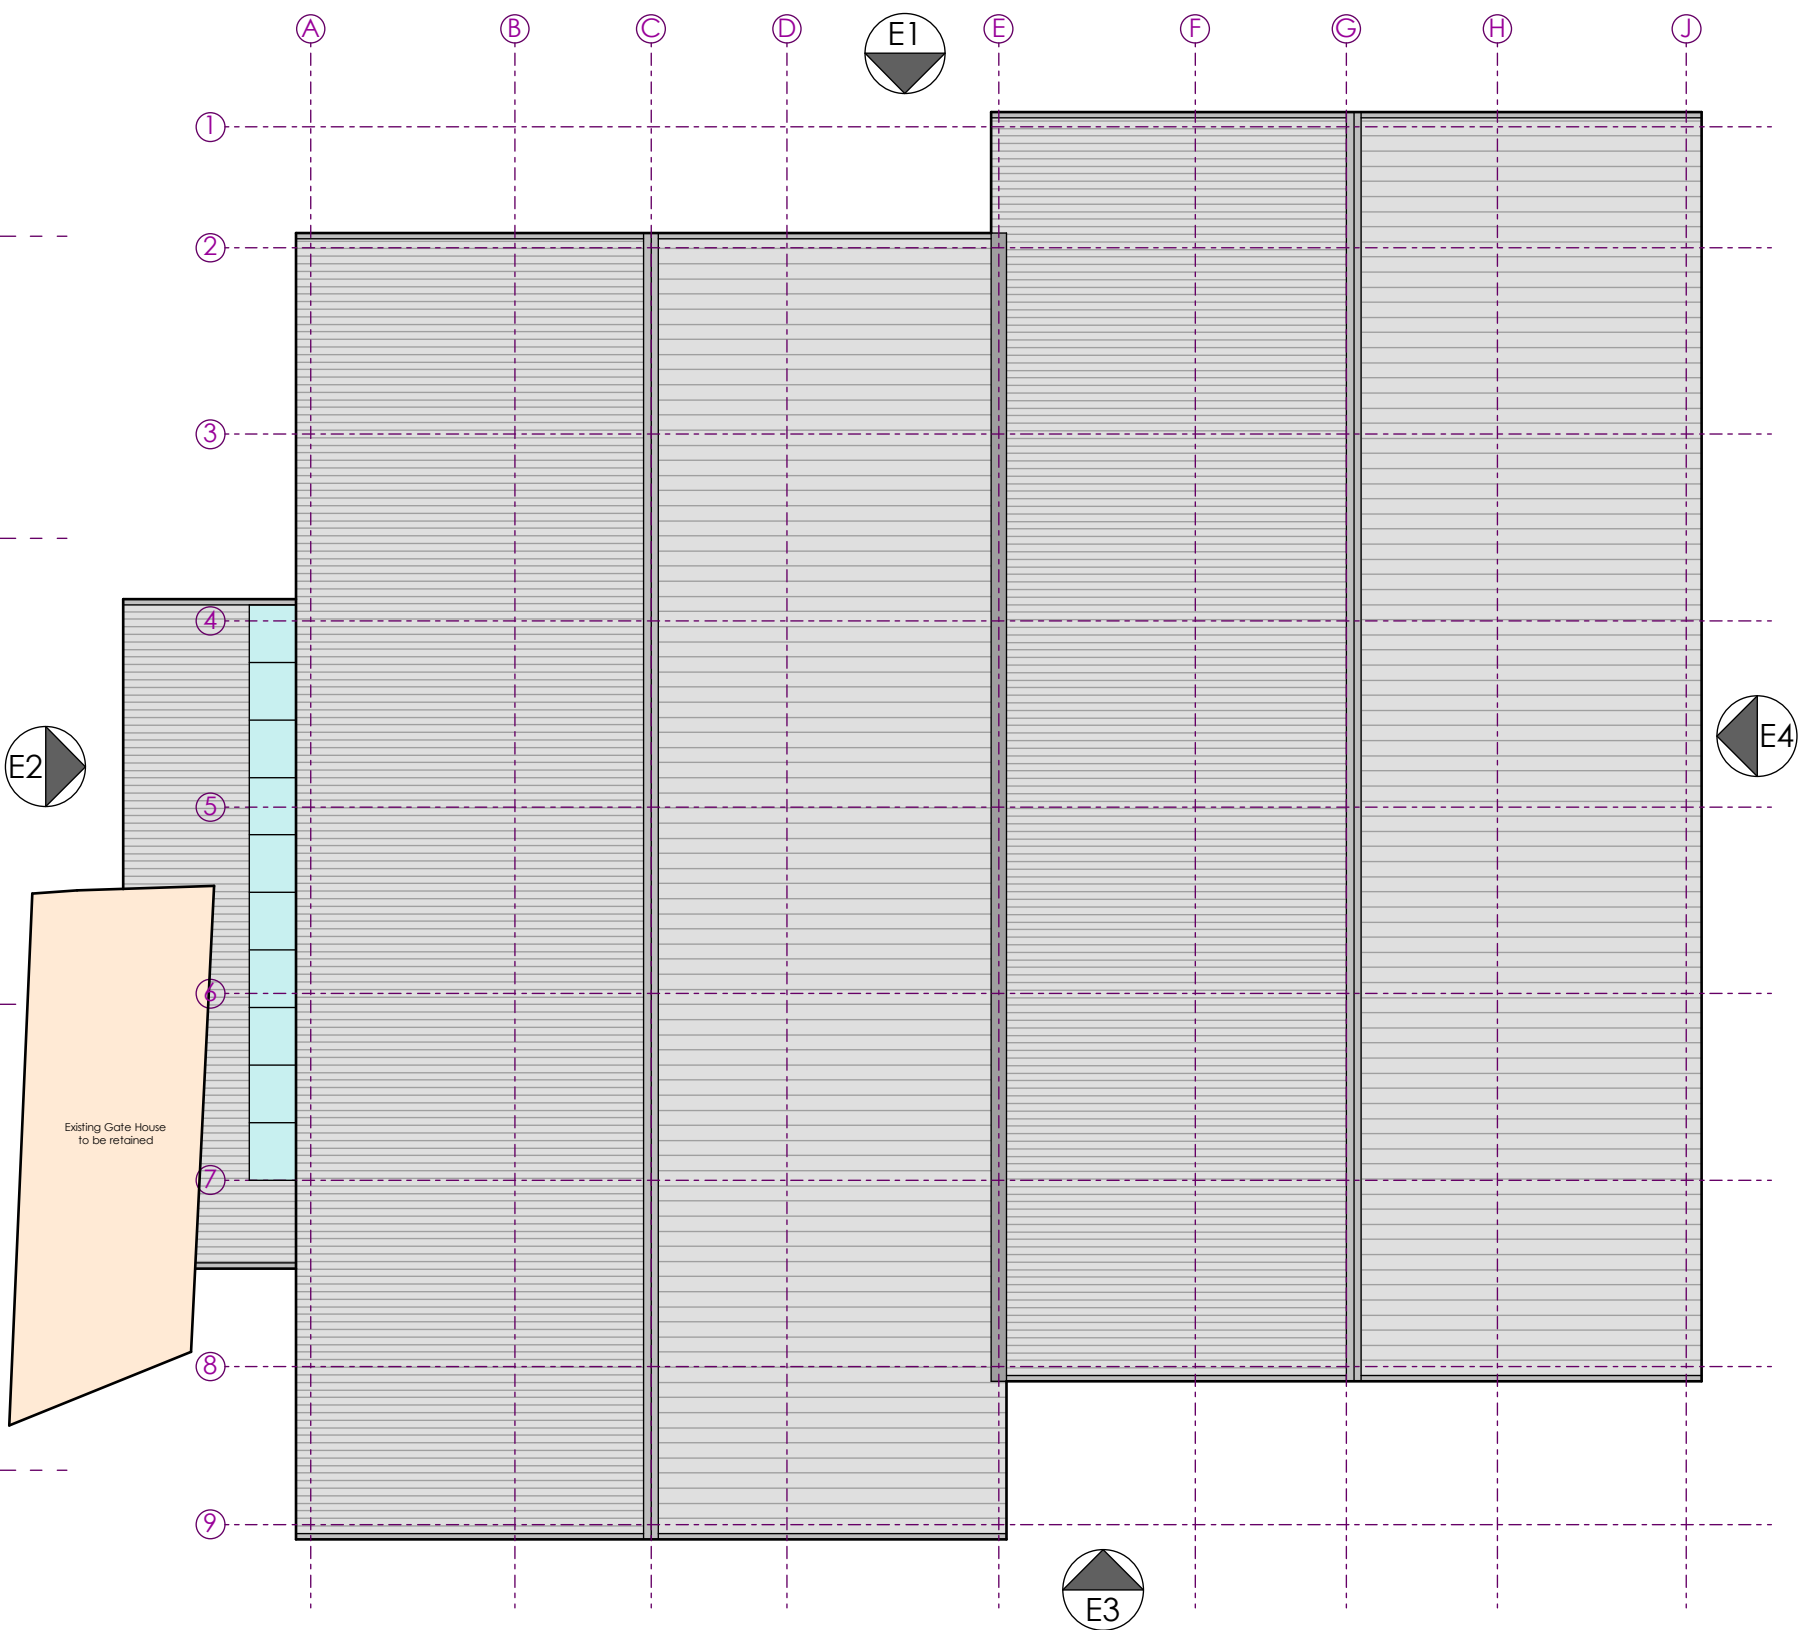

PROPOSED ROOF PLAN -SCALE 1:250

 

SCALE 1:250

REV DESCRIPTION BY CHKD DATE

LOROC
ARCHITECTS

5TH FLOOR, 15 ST. PAUL'S STREET,
LEEDS, LS1 2JG
T: 0113 233 7755
W: WWW.LOROC.CO.UK

3RD FLOOR, 86 - 90 PAUL STREET,
LONDON, EC2A 4NE
T: 0203 875 5333

PROJECT
SPINKSMIRE MILL
MELTHAM, HOLMFIRTH

TITLE
PLANNING INFORMATION
General Arrangement
PROPOSED FLOOR, ROOF PLAN

DRAWING NO. 1564-LRC-ZZ-XX-DRA_1004 REVISION


SCALE 1:100, 250 @ A1 DATE FEB 2024

DRAWN BY IR CHECKED BY

PURPOSE OF ISSUE

☐ PLANNING ☐ BUILDING REGS ☐ TENDER
☐ COMMENT ☐ INFORMATION ☐ CONSTRUCTION


THIS DRAWING IS COPYRIGHT AND THE INTELLECTUAL PROPERTY OF LOROC
ARCHITECTS LIMITED. THIS DRAWING MAY NOT BE REPRODUCED IN WHOLE
OR IN PART WITHOUT WRITTEN AUTHORITY. NO DIMENSIONS TO BE SCALED
FROM THIS DRAWING. ALL DIMENSIONS TO BE CHECKED ON SITE PRIOR TO
COMMENCEMENT OF WORKS AND ANY DISCREPANCIES REPORTED TO THE
ARCHITECT/ENGINEER/CONTRACTOR.

 


SCALE 1:100

SPINKSMIRE MILLS - MELTHAM HOLMFIRTH


PROPOSED PLAN

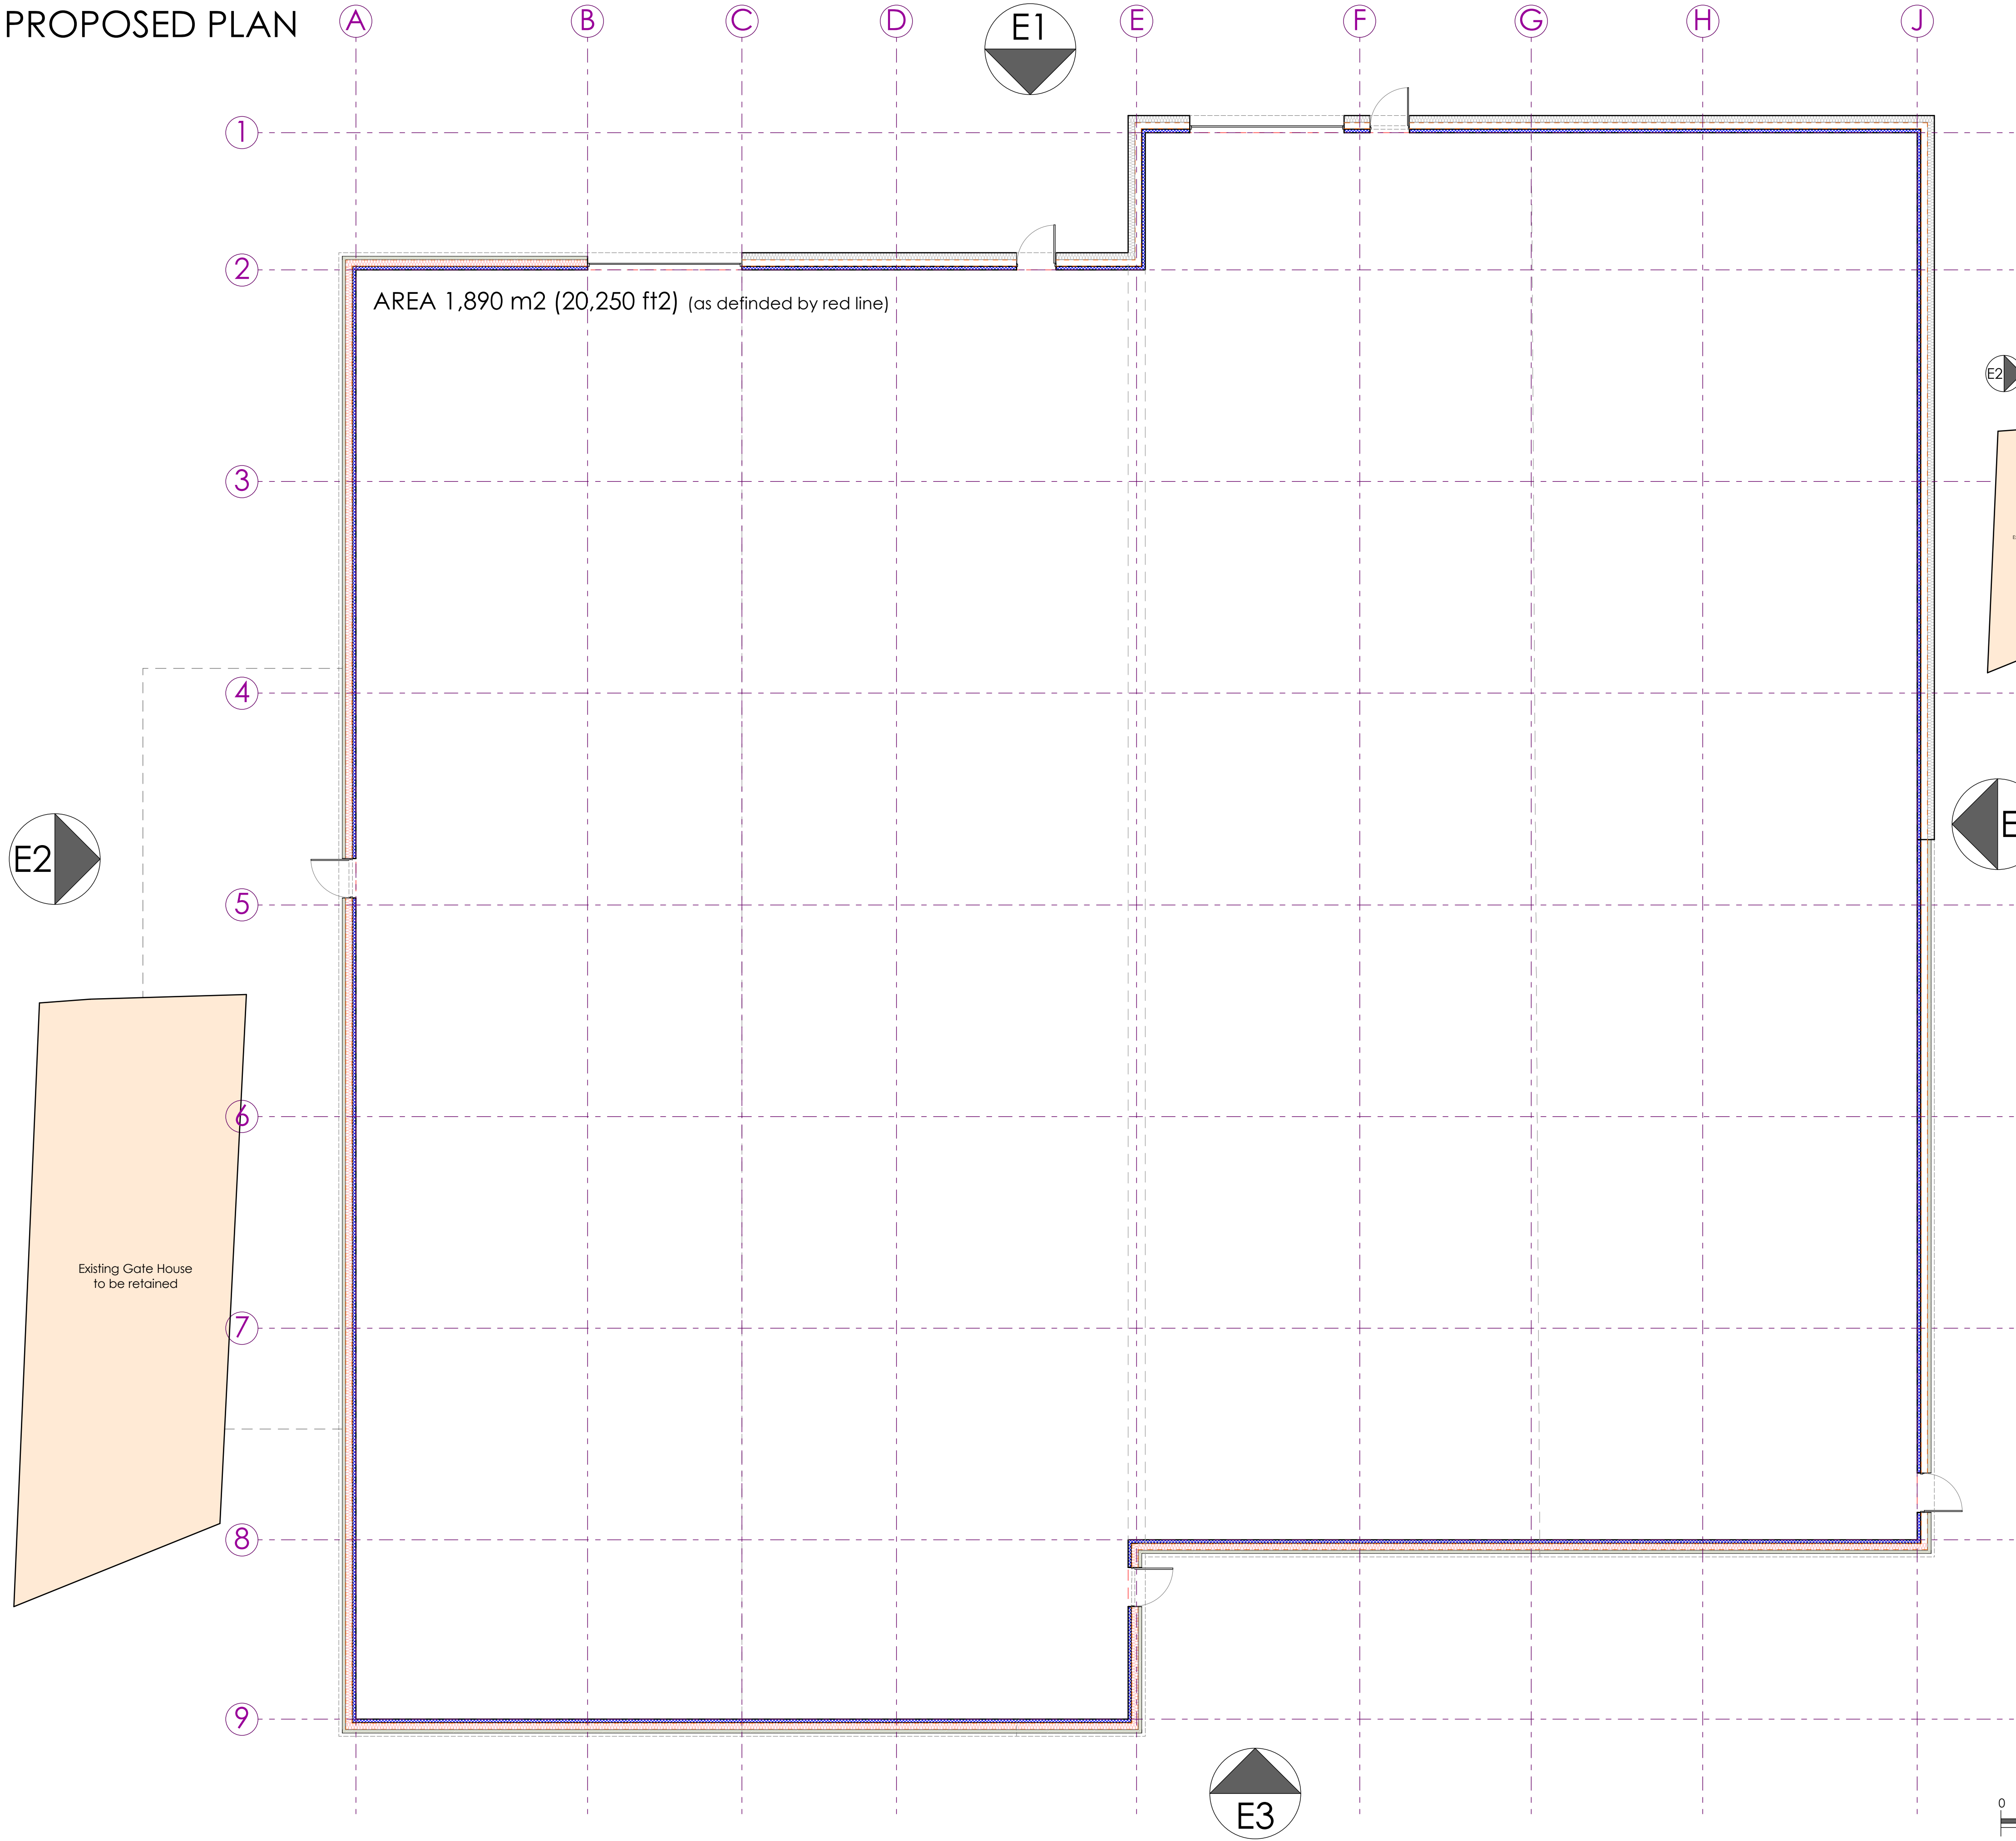

NOTES
ALL WORK TO BE CARRIED OUT IN ACCORDANCE WITH THE
BUILDING REGULATIONS AND THE REQUIREMENTS OF THE LOCAL
AUTHORITY.

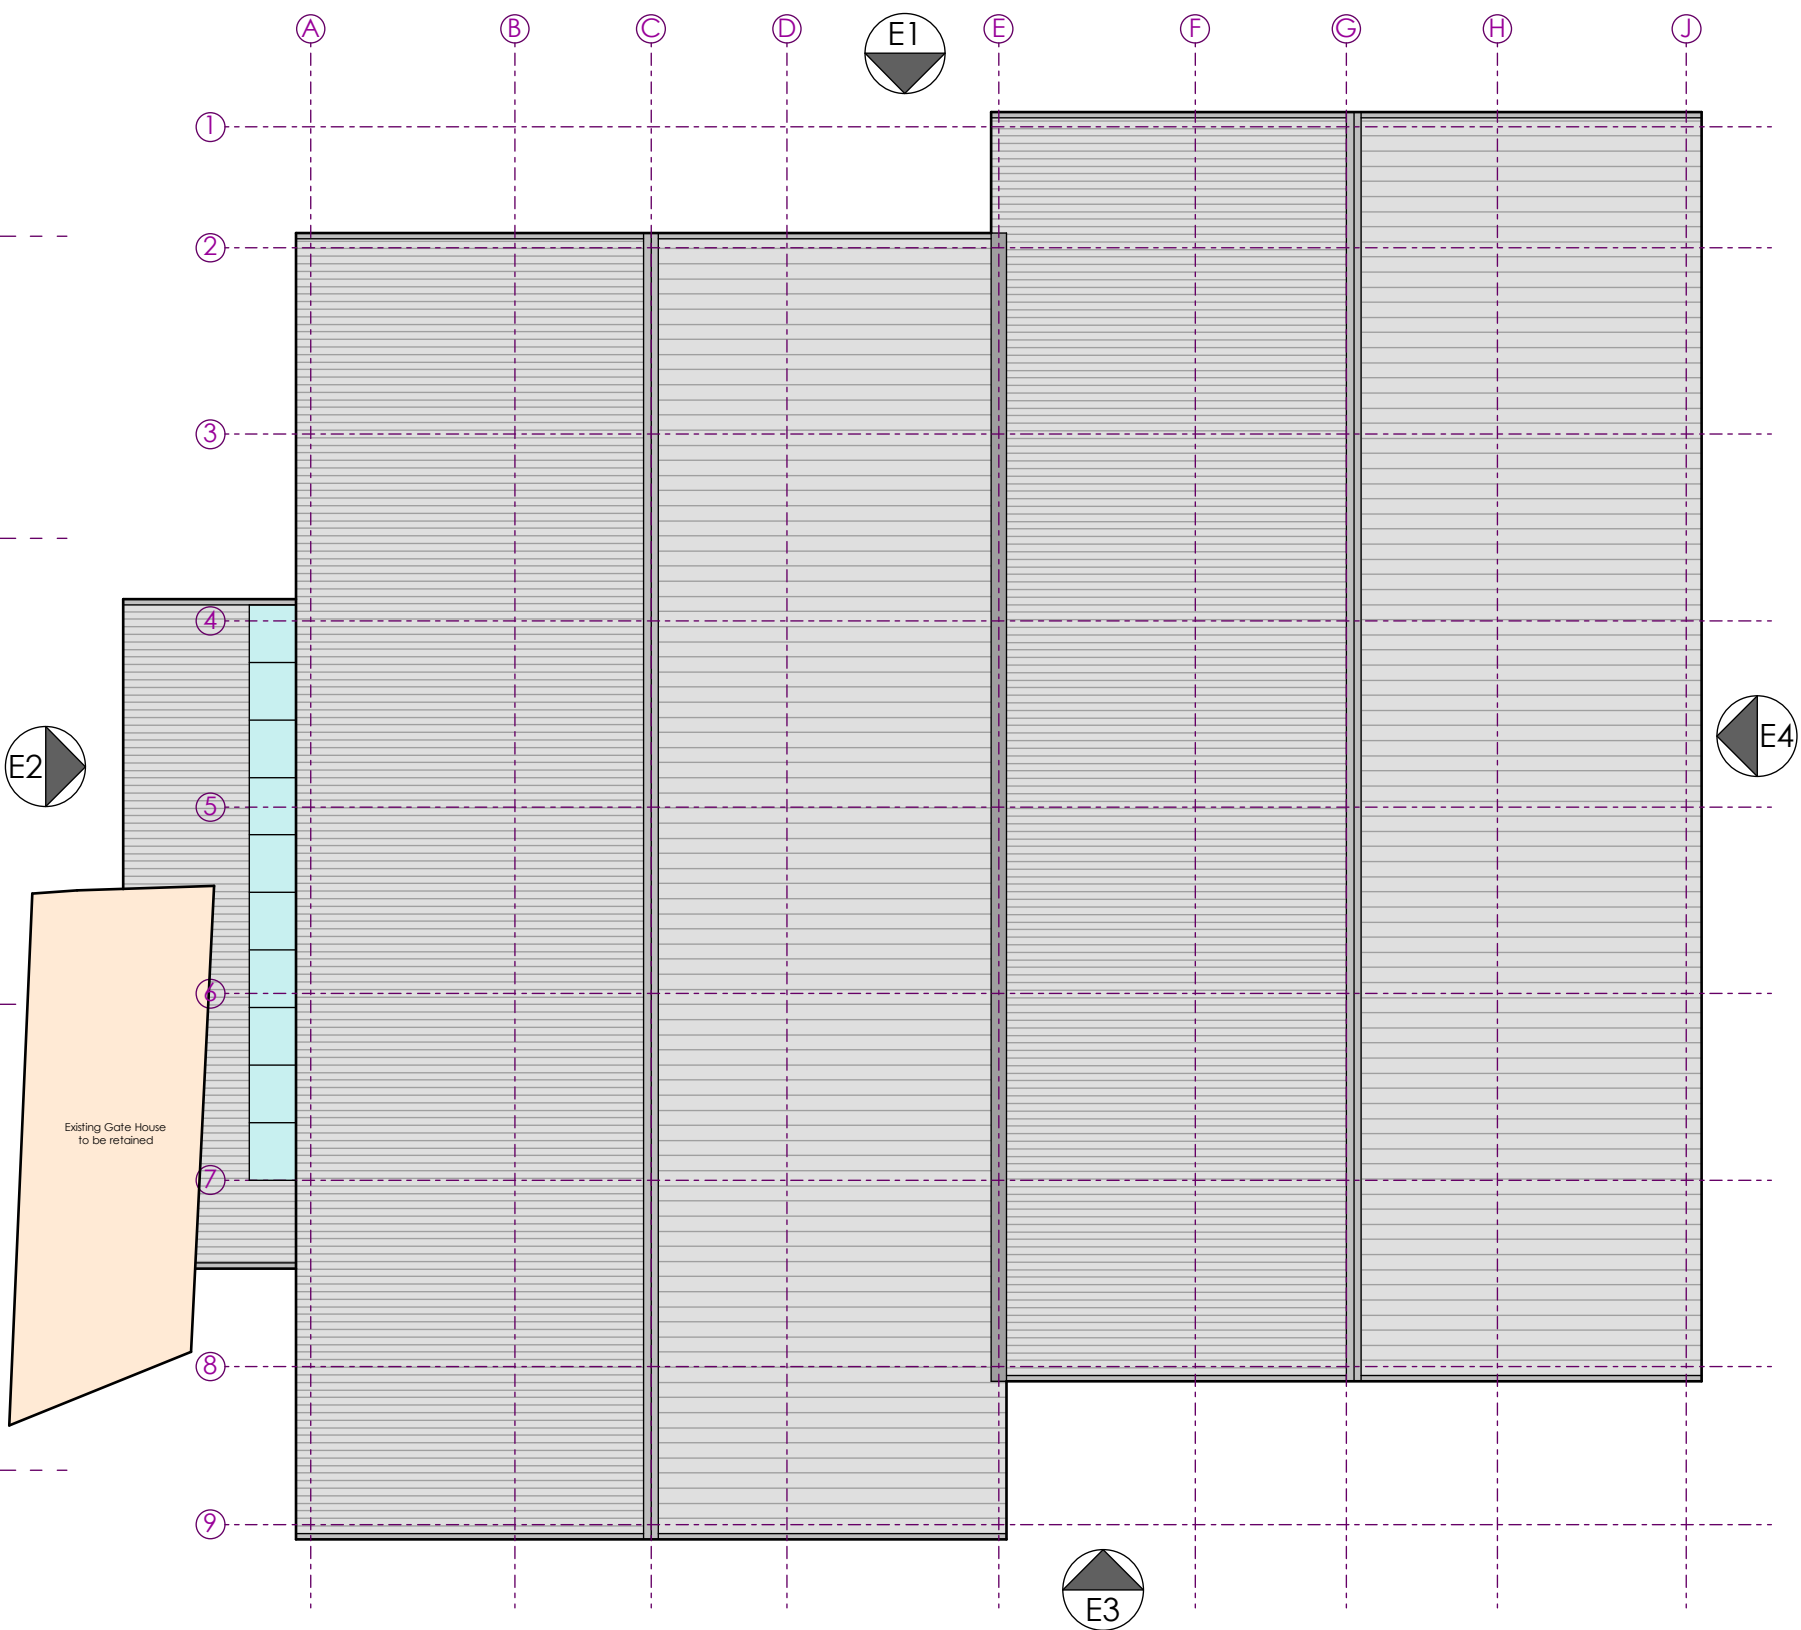

PROPOSED ROOF PLAN -SCALE 1:250

 

REV DESCRIPTION BY CHKD DATE

LOROC
ARCHITECTS

5TH FLOOR, 15 ST. PAUL'S STREET, LEEDS, LS1 2JG
T: 0113 233 7755
W: WWW.LOROC.CO.UK

3RD FLOOR, 86 - 90 PAUL STREET, LONDON, EC2A 4NE
T: 0203 875 5333

PROJECT
SPINKSMIRE MILL
MELTHAM, HOLMFIRTH

TITLE
PLANNING INFORMATION
General Arrangement
PROPOSED FLOOR, ROOF PLAN

DRAWING NO. 1564-LRC-ZZ-XX-DRA_1004 REVISION


SCALE 1:100, 250 @ A1 DATE FEB 2024

DRAWN BY IR CHECKED BY

PURPOSE OF ISSUE

☐ PLANNING ☐ BUILDING REGS ☐ TENDER
☐ COMMENT ☐ INFORMATION ☐ CONSTRUCTION


THIS DRAWING IS COPYRIGHT AND THE INTELLECTUAL PROPERTY OF LOROC ARCHITECTS LIMITED. THIS DRAWING MAY NOT BE REPRODUCED IN WHOLE OR IN PART WITHOUT WRITTEN AUTHORITY. NO DIMENSIONS TO BE SCALED FROM THIS DRAWING. ALL DIMENSIONS TO BE CHECKED ON SITE PRIOR TO COMMENCEMENT OF WORKS AND ANY DISCREPANCIES REPORTED TO THE ARCHITECT/ENGINEER/CONTRACTOR.

 


SCALE 1:100

SPINKSMIRE MILLS - MELTHAM HOLMFIRTH


PROPOSED PLAN

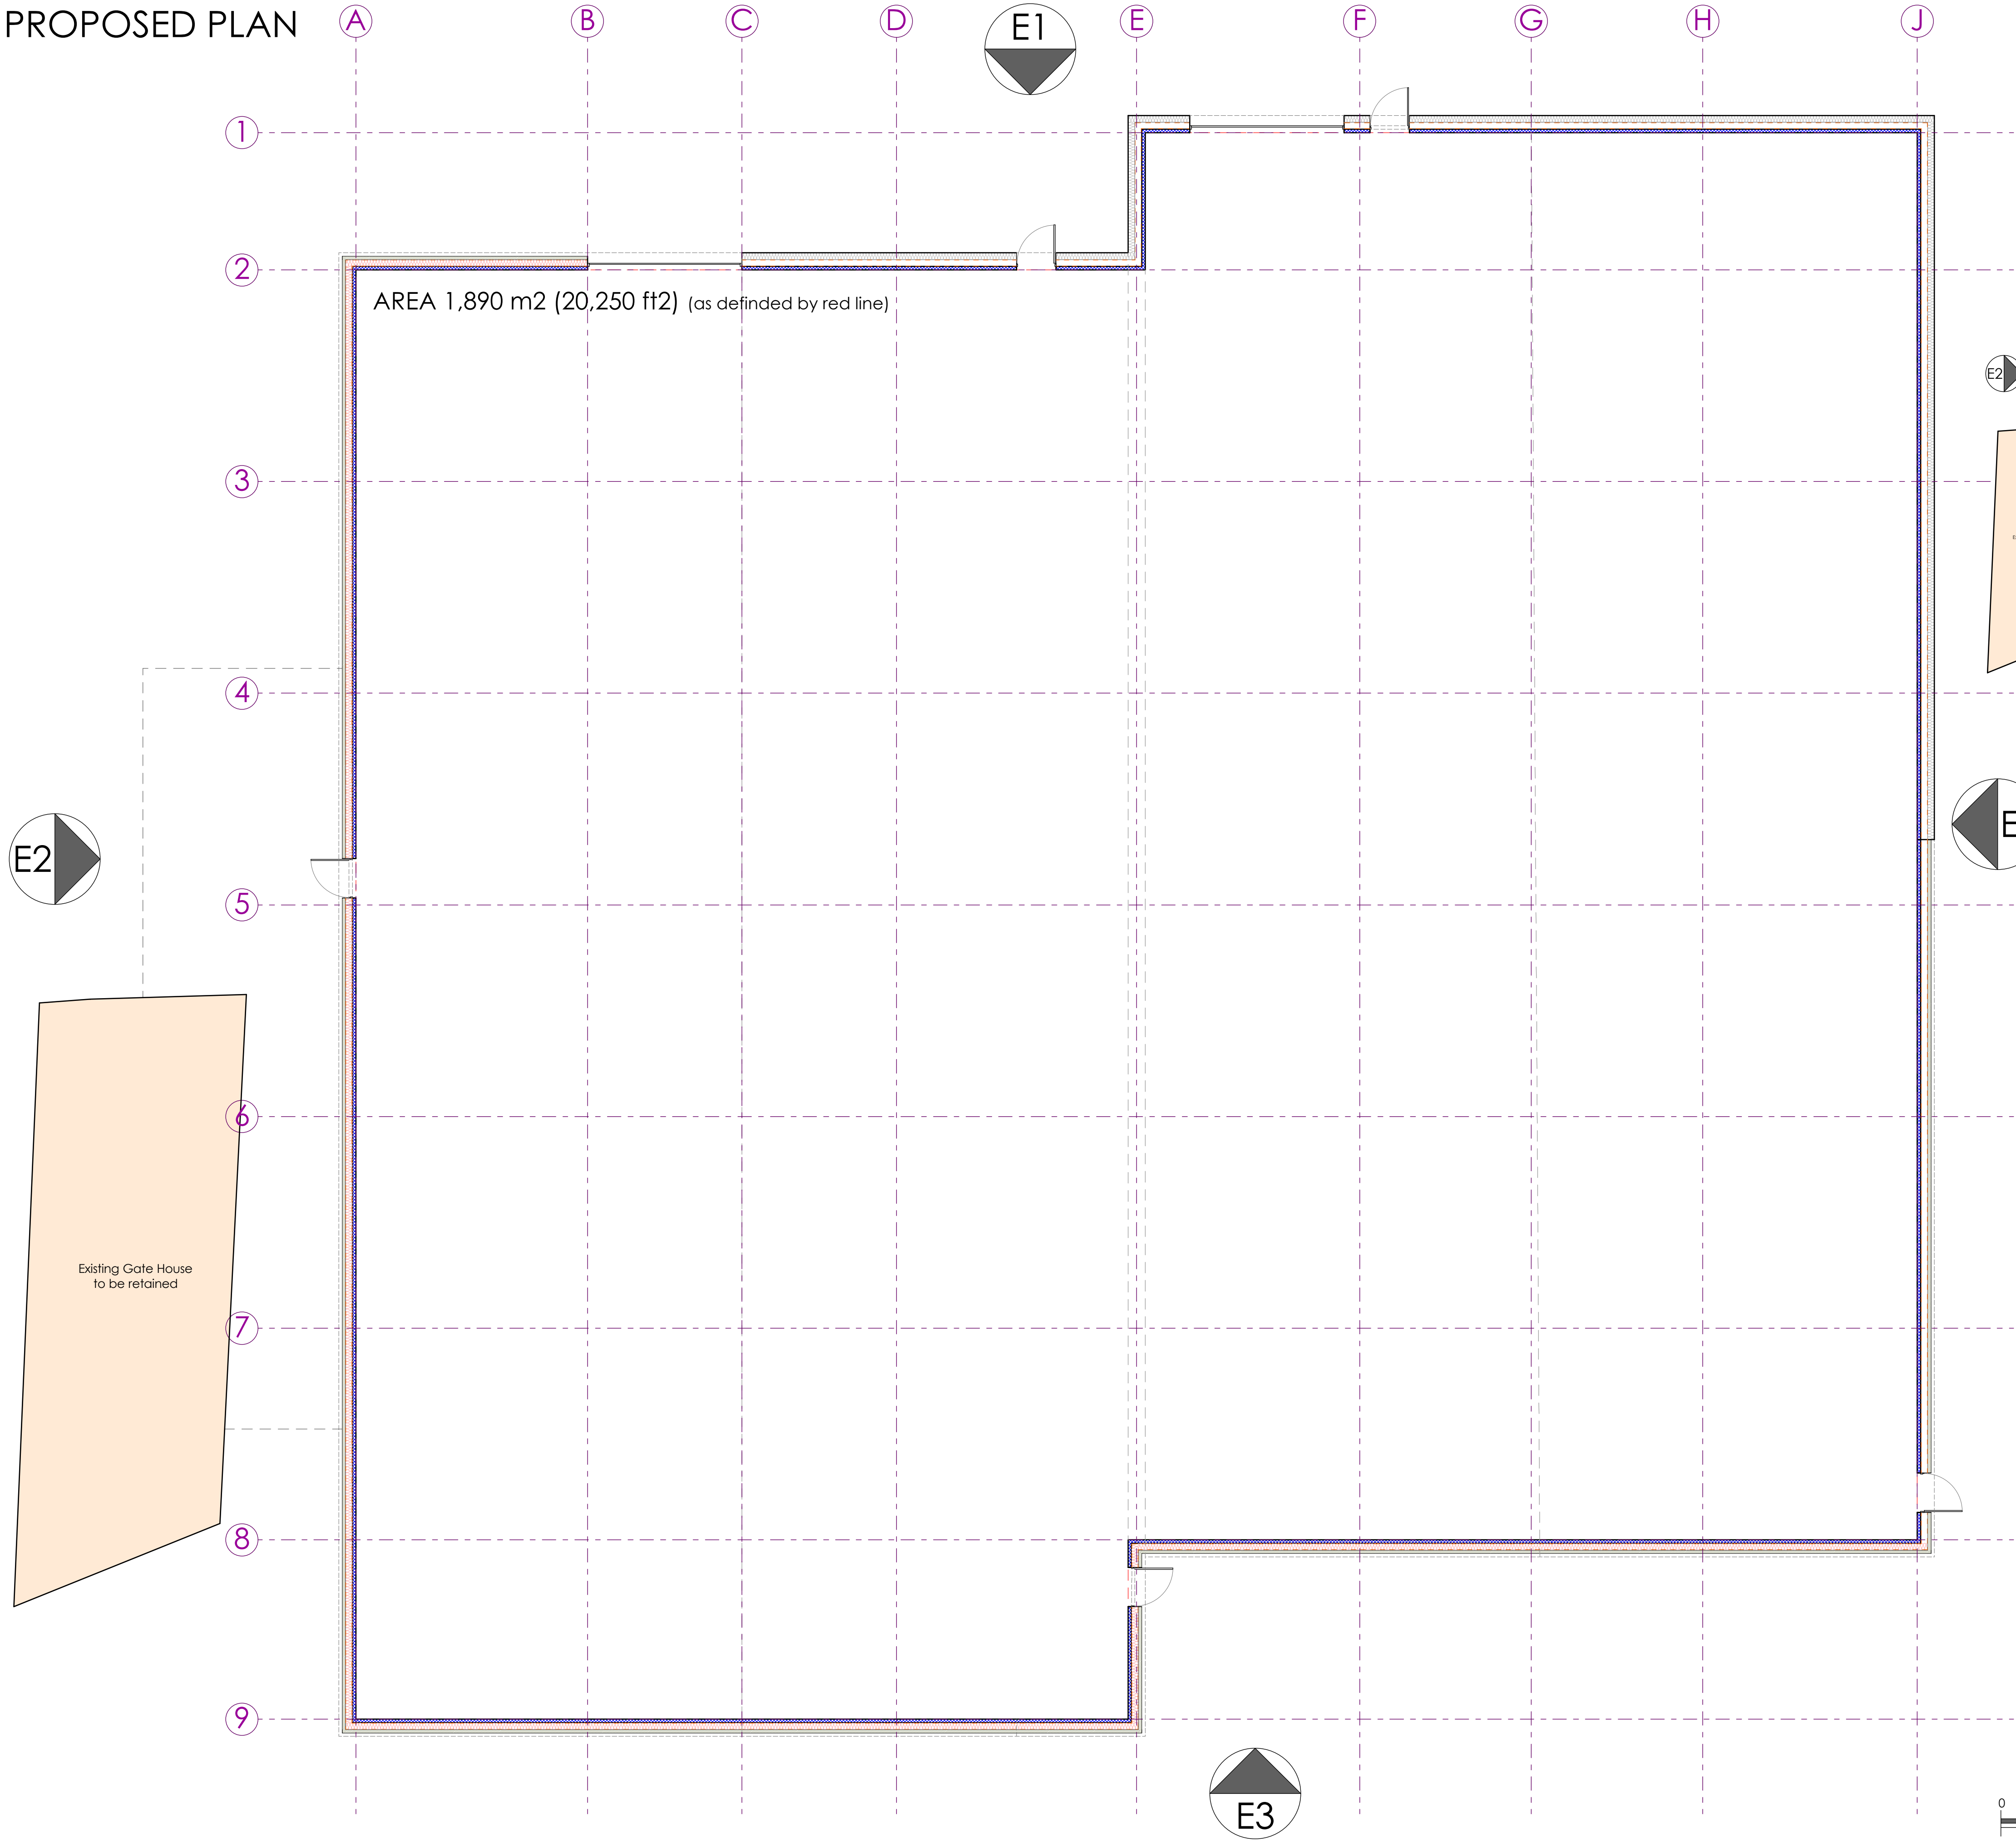

NOTES
ALL WORK TO BE CARRIED OUT IN ACCORDANCE WITH THE BUILDING REGULATIONS AND THE REQUIREMENTS OF THE LOCAL AUTHORITY.

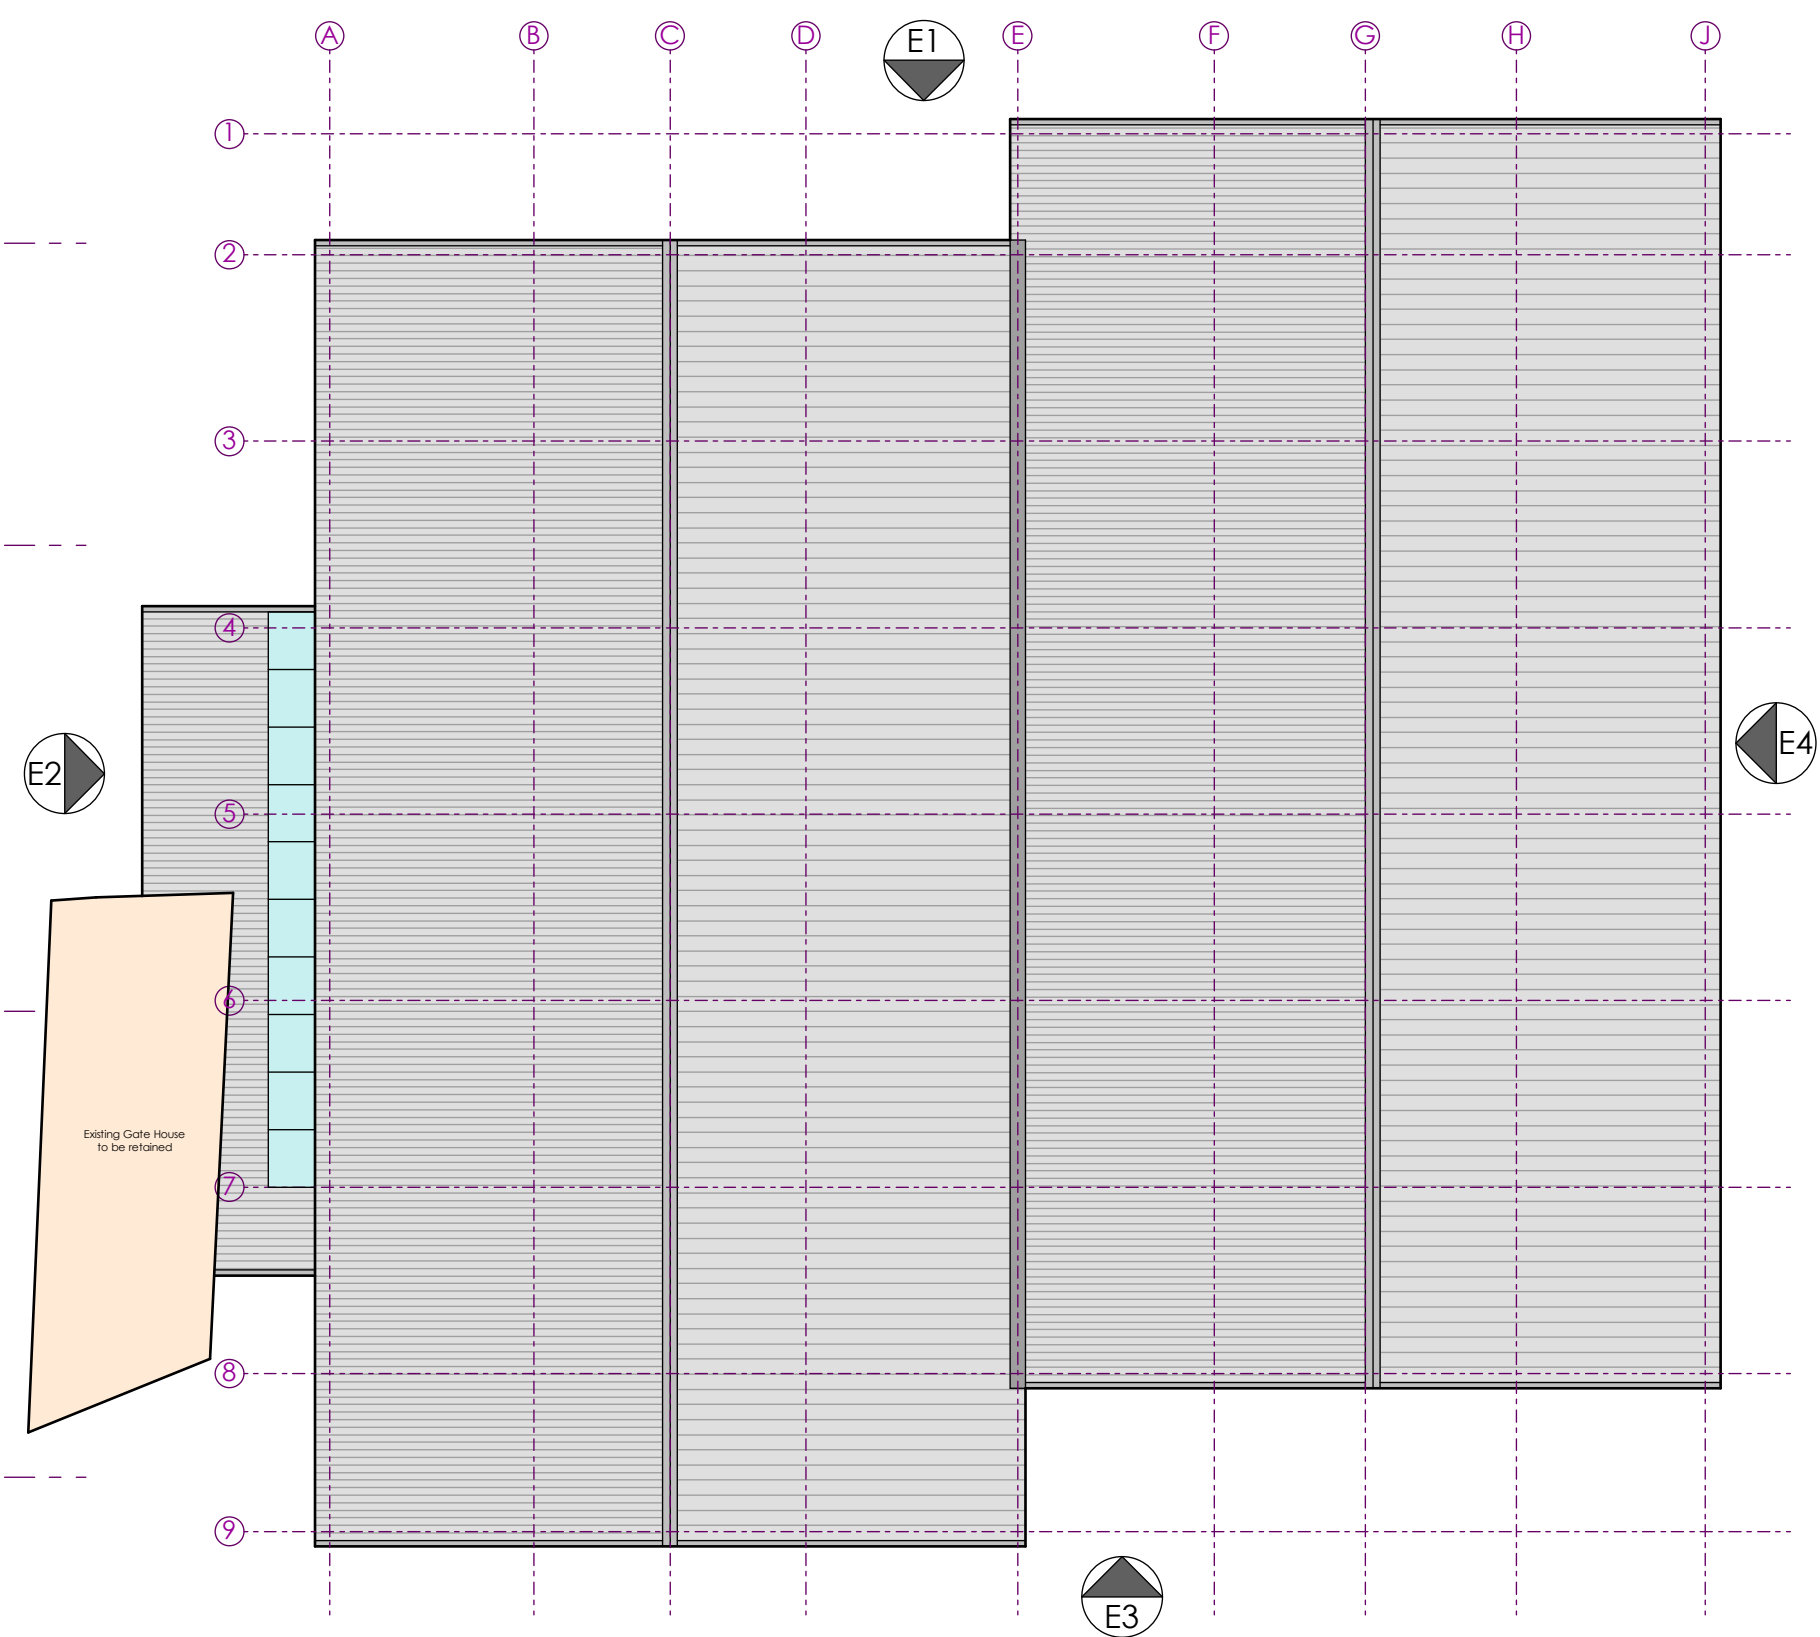

PROPOSED ROOF PLAN -SCALE 1:250

 

REV DESCRIPTION BY CHKD DATE

LOROC
ARCHITECTS

5TH FLOOR, 15 ST. PAUL'S STREET, LEEDS, LS1 2JG
T: 0113 233 7755
W: WWW.LOROC.CO.UK

3RD FLOOR, 86 - 90 PAUL STREET, LONDON, EC2A 4NE
T: 0203 875 5333

PROJECT
SPINKSMIRE MILL
MELTHAM, HOLMFIRTH

TITLE
PLANNING INFORMATION
General Arrangement
PROPOSED FLOOR, ROOF PLAN

DRAWING NO. 1564-LRC-ZZ-XX-DRA_1004 REVISION


SCALE 1:100, 250 @ A1 DATE FEB 2024

DRAWN BY IR CHECKED BY

PURPOSE OF ISSUE

☐ PLANNING ☐ BUILDING REGS ☐ TENDER
☐ COMMENT ☐ INFORMATION ☐ CONSTRUCTION

THIS DRAWING IS COPYRIGHT AND THE INTELLECTUAL PROPERTY OF LOROC ARCHITECTS LIMITED. THIS DRAWING MAY NOT BE REPRODUCED IN WHOLE OR IN PART WITHOUT WRITTEN AUTHORITY. NO DIMENSIONS TO BE SCALED FROM THIS DRAWING. ALL DIMENSIONS TO BE CHECKED ON SITE PRIOR TO COMMENCEMENT OF WORKS AND ANY DISCREPANCIES REPORTED TO THE ARCHITECT/ENGINEER/CONTRACTOR.

 

SCALE 1:100