


SPINKSMIRE MILLS - MELTHAM HOLMFIRTH

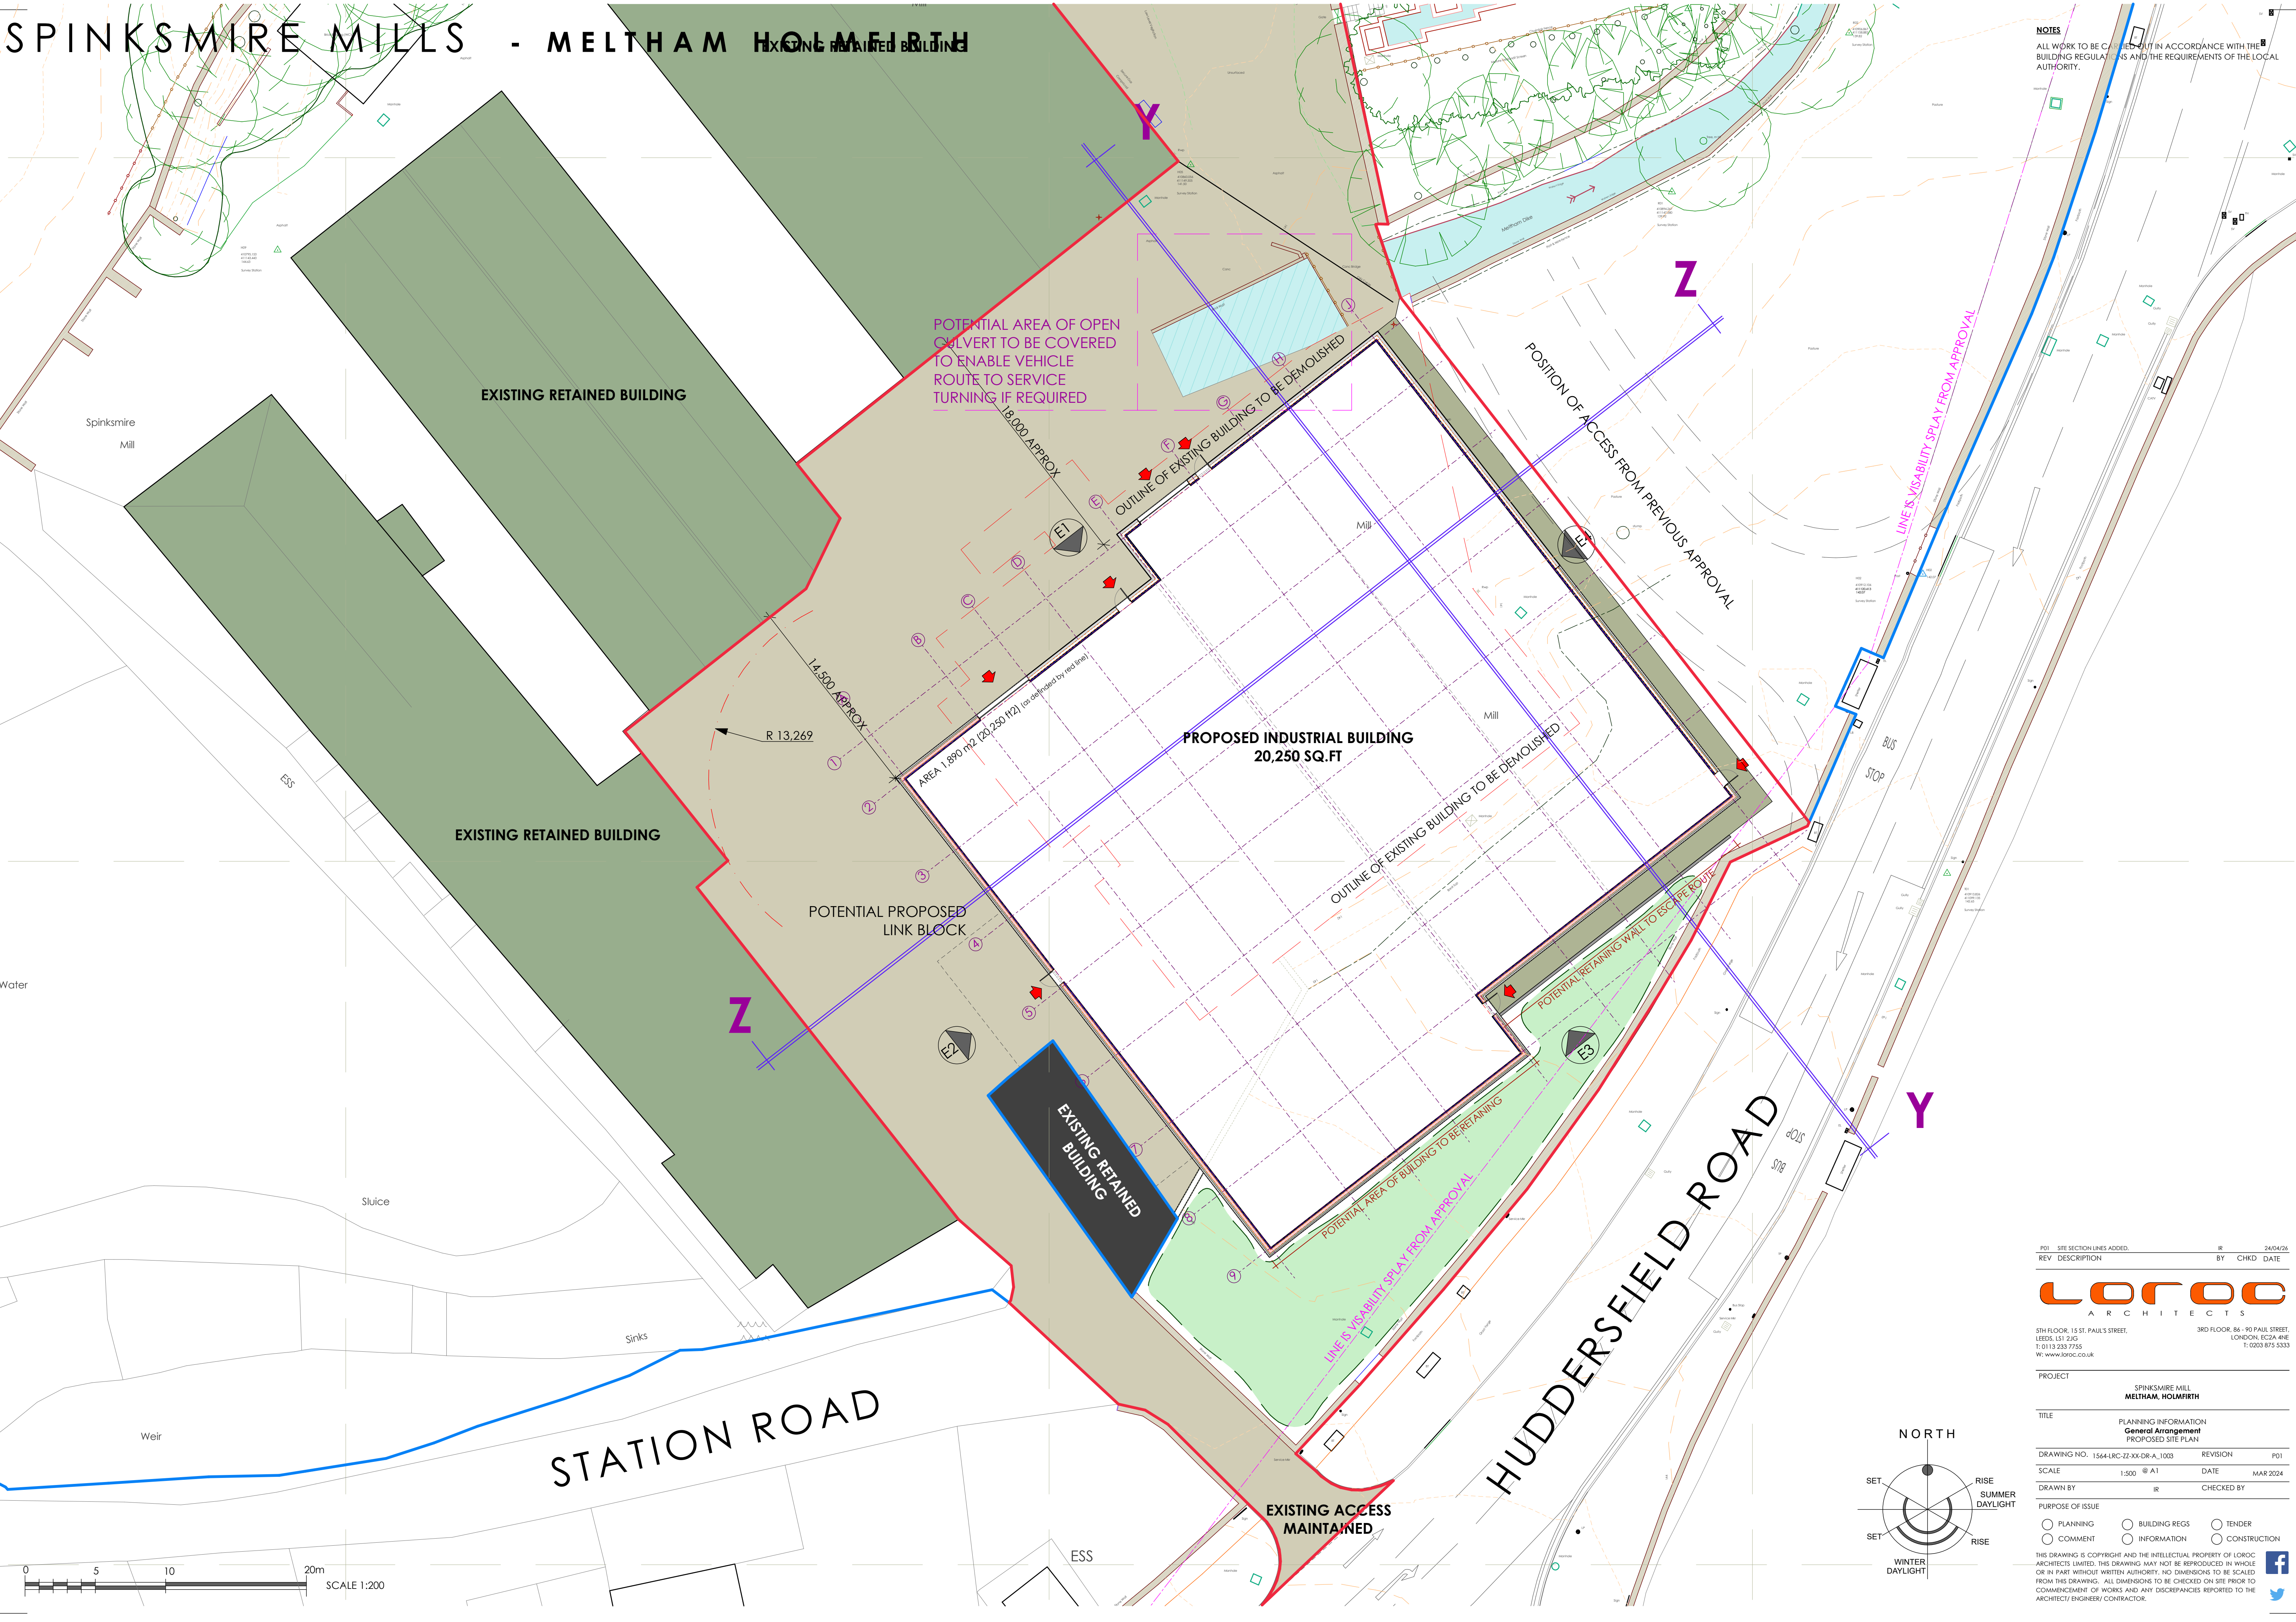

NOTES
ALL WORK TO BE CARRIED OUT IN ACCORDANCE WITH THE BUILDING REGULATIONS AND THE REQUIREMENTS OF THE LOCAL AUTHORITY.

P01	SITE SECTION LINES ADDED.	IR	24/04/26
REV	DESCRIPTION	BY	CHKD DATE

LOROC
ARCHITECTS

5TH FLOOR, 15 ST. PAUL'S STREET, LEEDS, LS1 2JG
T: 0113 233 7755
W: WWW.LOROC.CO.UK

3RD FLOOR, 86 - 90 PAUL STREET, LONDON, EC2A 4NE
T: 0203 875 5333

PROJECT
**SPINKSMIRE MILL
MELTHAM, HOLMFIRTH**

TITLE
PLANNING INFORMATION
**General Arrangement
PROPOSED SITE PLAN**


DRAWING NO.	1564-LRC-ZZ-XX-OR-A_1003	REVISION	P01
SCALE	1:300 @ A1	DATE	MAR 2024
DRAWN BY	IR	CHECKED BY	

PURPOSE OF ISSUE			
☐ PLANNING	☐ BUILDING REGS	☐ TENDER	
☐ COMMENT	☐ INFORMATION	☐ CONSTRUCTION	

THIS DRAWING IS COPYRIGHT AND THE INTELLECTUAL PROPERTY OF LOROC ARCHITECTS LIMITED. THIS DRAWING MAY NOT BE REPRODUCED IN WHOLE OR IN PART WITHOUT WRITTEN AUTHORITY. NO DIMENSIONS TO BE SCALED FROM THIS DRAWING. ALL DIMENSIONS TO BE CHECKED ON SITE PRIOR TO COMMENCEMENT OF WORKS AND ANY DISCREPANCIES REPORTED TO THE ARCHITECT/ENGINEER/CONTRACTOR.



SPINKSMIRE MILLS - MELTHAM HOLMFIRTH

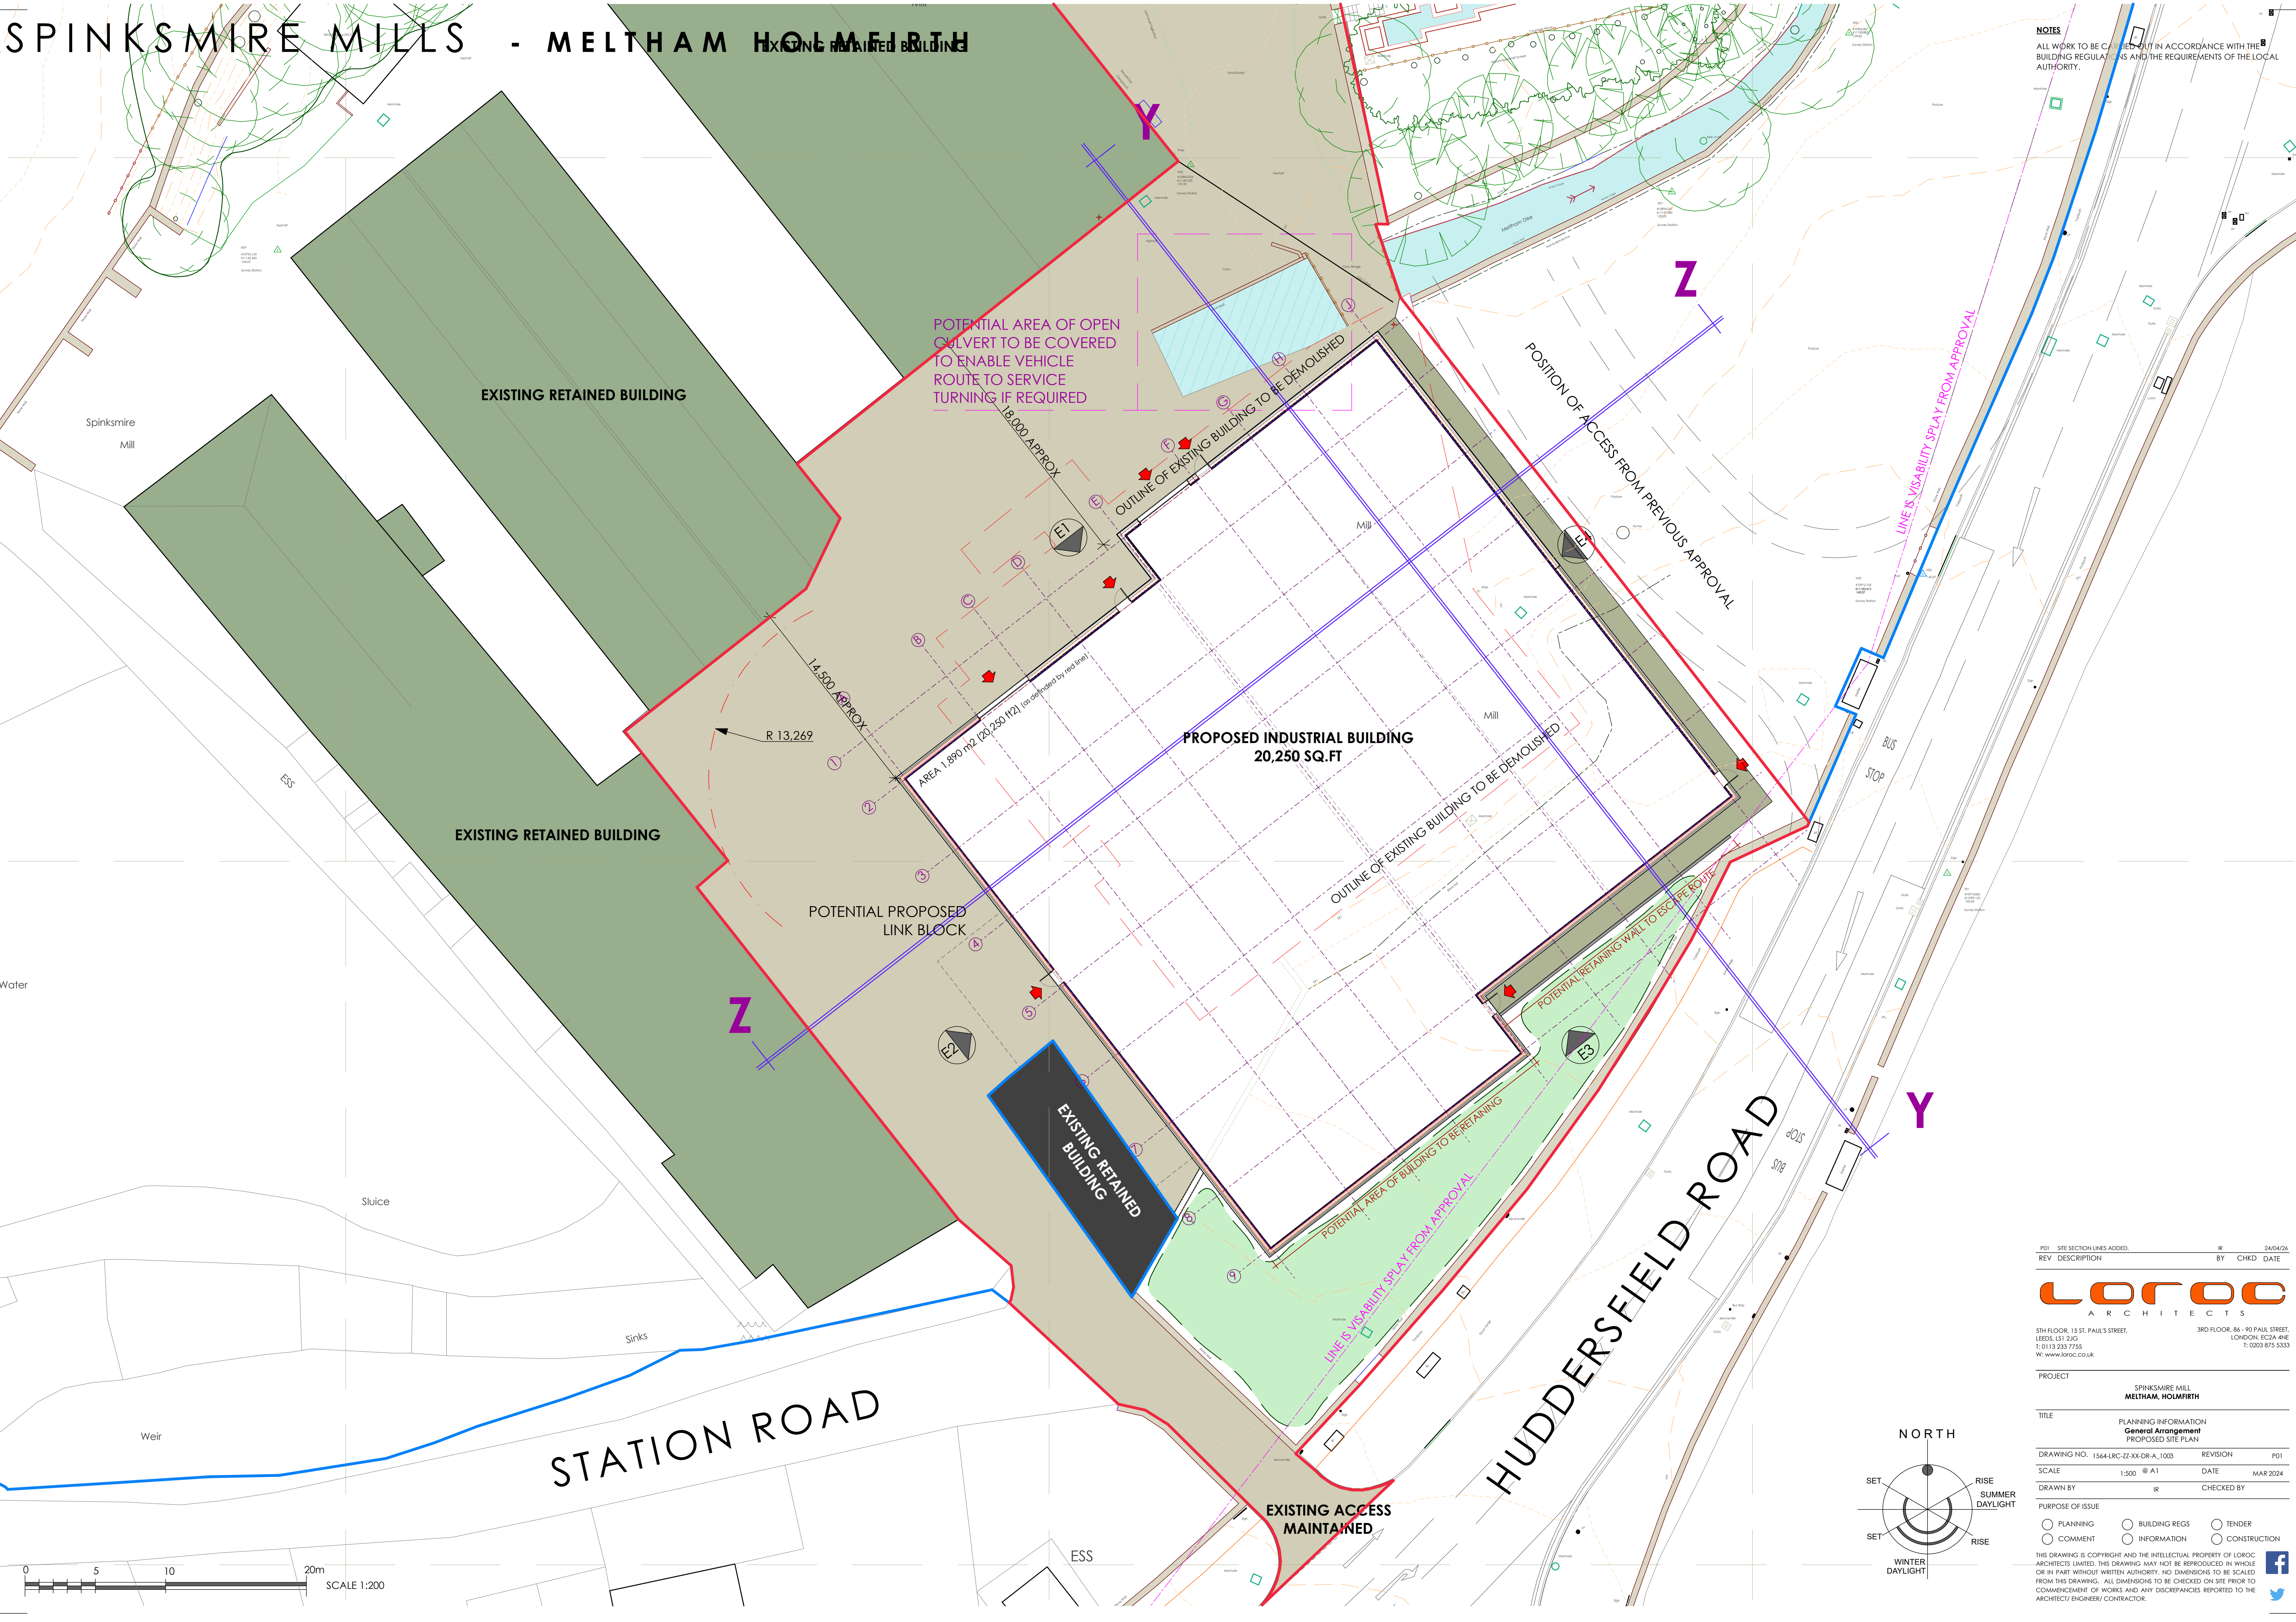

NOTES
ALL WORK TO BE CARRIED OUT IN ACCORDANCE WITH THE BUILDING REGULATIONS AND THE REQUIREMENTS OF THE LOCAL AUTHORITY.

P01	SITE SECTION LINES ADDED.	IR	24/04/26
REV	DESCRIPTION	BY	CHKD DATE

LOROC
ARCHITECTS

5TH FLOOR, 15 ST. PAUL'S STREET, LEEDS, LS1 2JG
T: 0113 233 7755
W: WWW.LOROC.CO.UK

PROJECT
SPINKSMIRE MILL
MELTHAM, HOLMFIRTH

TITLE
PLANNING INFORMATION
General Arrangement
PROPOSED SITE PLAN

DRAWING NO.	1564-LRC-ZZ-XX-OR-A_1003	REVISION	P01
SCALE	1:300 @ A1	DATE	MAR 2024
DRAWN BY	IR	CHECKED BY	

PURPOSE OF ISSUE	☐ PLANNING	☐ BUILDING REGS	☐ TENDER
	☐ COMMENT	☐ INFORMATION	☐ CONSTRUCTION

THIS DRAWING IS COPYRIGHT AND THE INTELLECTUAL PROPERTY OF LOROC ARCHITECTS LIMITED. THIS DRAWING MAY NOT BE REPRODUCED IN WHOLE OR IN PART WITHOUT WRITTEN AUTHORITY. NO DIMENSIONS TO BE SCALED FROM THIS DRAWING. ALL DIMENSIONS TO BE CHECKED ON SITE PRIOR TO COMMENCEMENT OF WORKS AND ANY DISCREPANCIES REPORTED TO THE ARCHITECT/ENGINEER/CONTRACTOR.





P01	SITE SECTION LINES ADDED.	IR	24/04/26	
REV	DESCRIPTION	BY	CHKD	DATE

5TH FLOOR, 15 ST. PAUL'S STREET,
LEEDS, LS1 2JG
T: 0113 233 7755
W: www.laroc.co.uk

3RD FLOOR, 86 - 90 PAUL STREET,
LONDON, EC2A 4NE
T: 0203 875 5333

TITLE

PLANNING INFORMATION
General Arrangement
PROPOSED SITE PLAN

DRAWING NO. 1564-LRC-ZZ-XX-DR-A_1003	REVISION	P01
SCALE 1:500 @ A1	DATE	MAR 2024

DRAWN BY _____ IR _____ CHECKED BY _____

☐ PLANNING ☐ BUILDING REGS ☐ TENDER
☐ COMMENT ☐ INFORMATION ☐ CONSTRUCTION

THIS DRAWING IS COPYRIGHT AND THE INTELLECTUAL PROPERTY OF LOROC ARCHITECTS LIMITED. THIS DRAWING MAY NOT BE REPRODUCED IN WHOLE OR IN PART WITHOUT WRITTEN AUTHORITY. NO DIMENSIONS TO BE SCALED FROM THIS DRAWING. ALL DIMENSIONS TO BE CHECKED ON SITE PRIOR TO COMMENCEMENT OF WORKS AND ANY DISCREPANCIES REPORTED TO THE ARCHITECT/ ENGINEER/ CONTRACTOR.

