



This document is © Bond Bryan Architects Ltd.
 If in doubt ASK. Drawing measurements shall not be obtained by scaling. Verify all dimensions prior to construction.
 Immediately report any discrepancies on this document to the Originator. This document shall be read in conjunction with associated models, specifications and related consultants' documents.

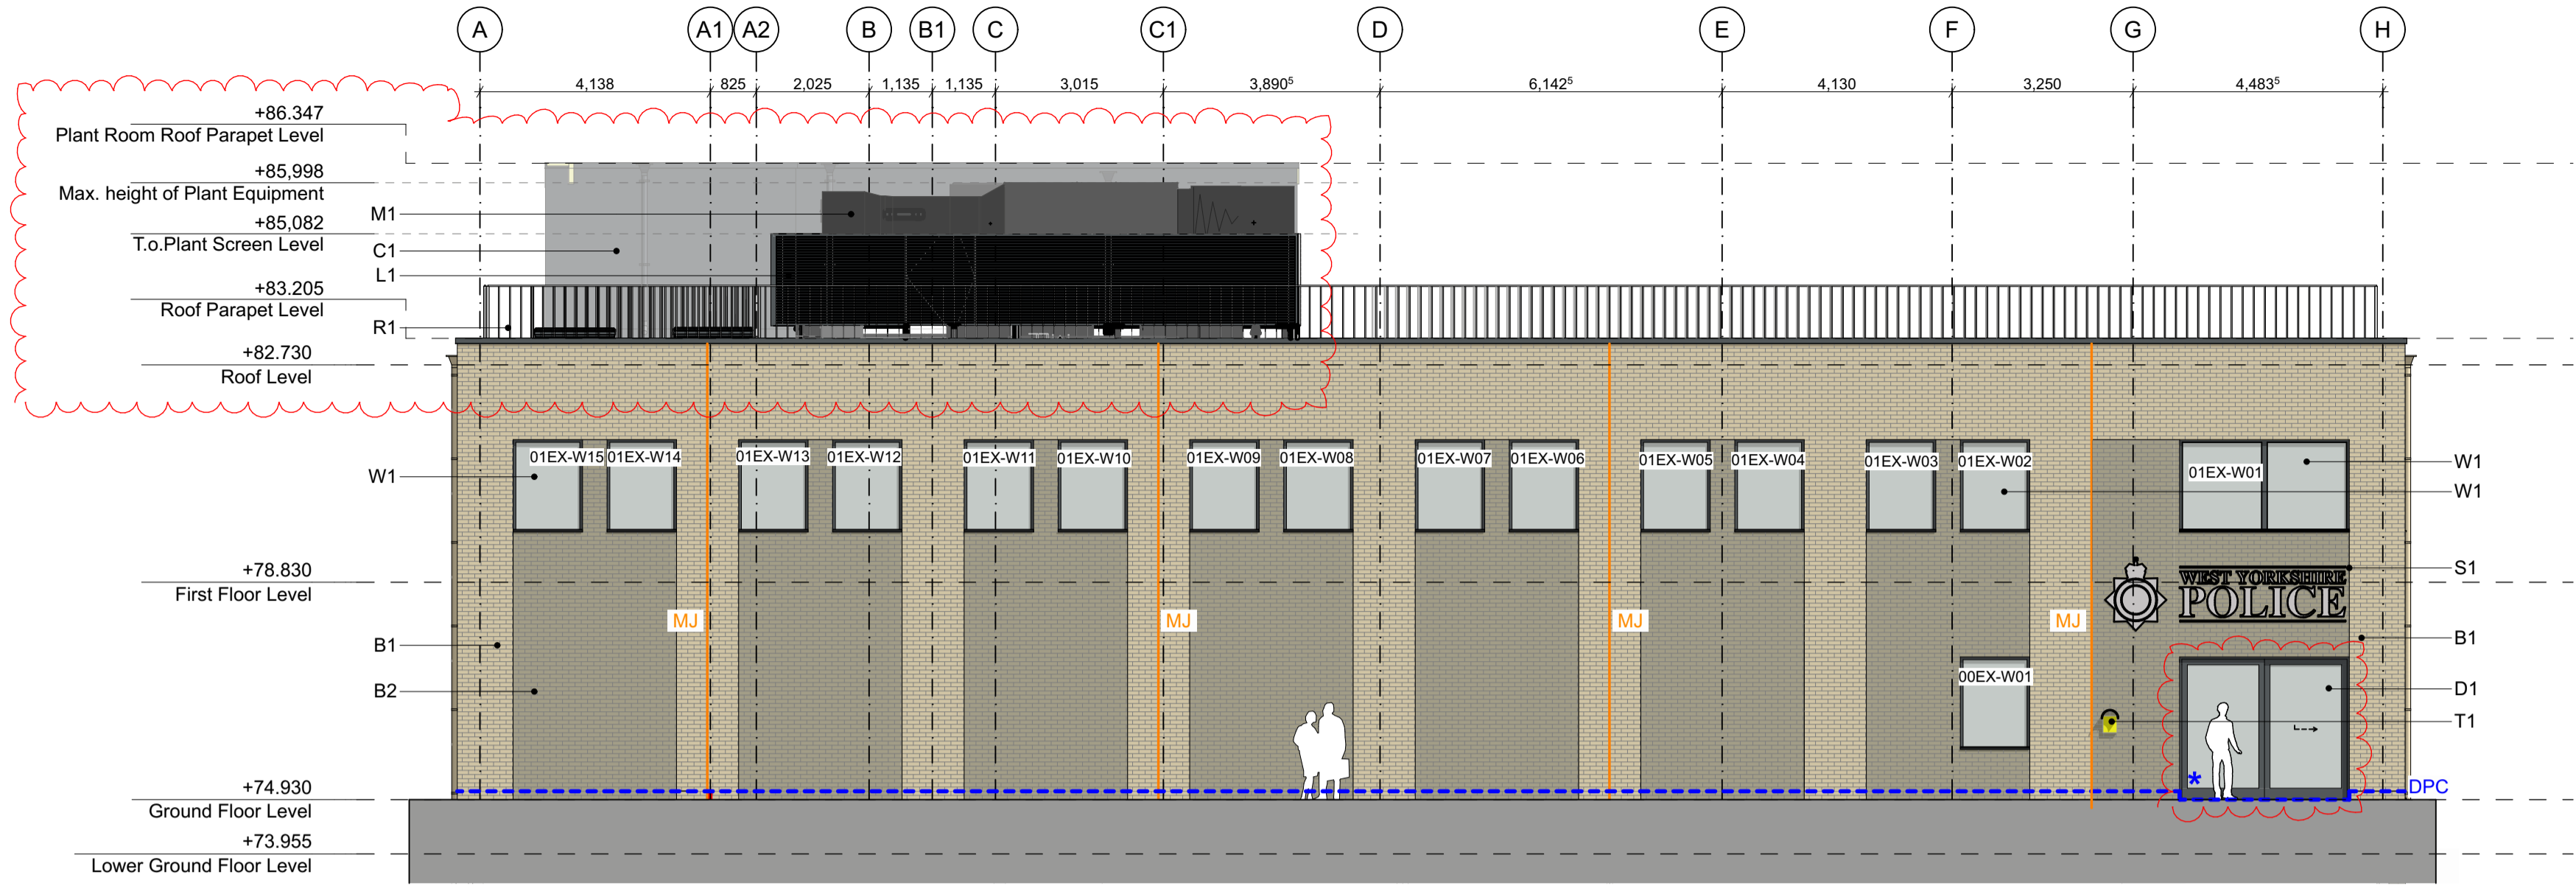


Elevation 01
1:100



Elevation 02
1:100

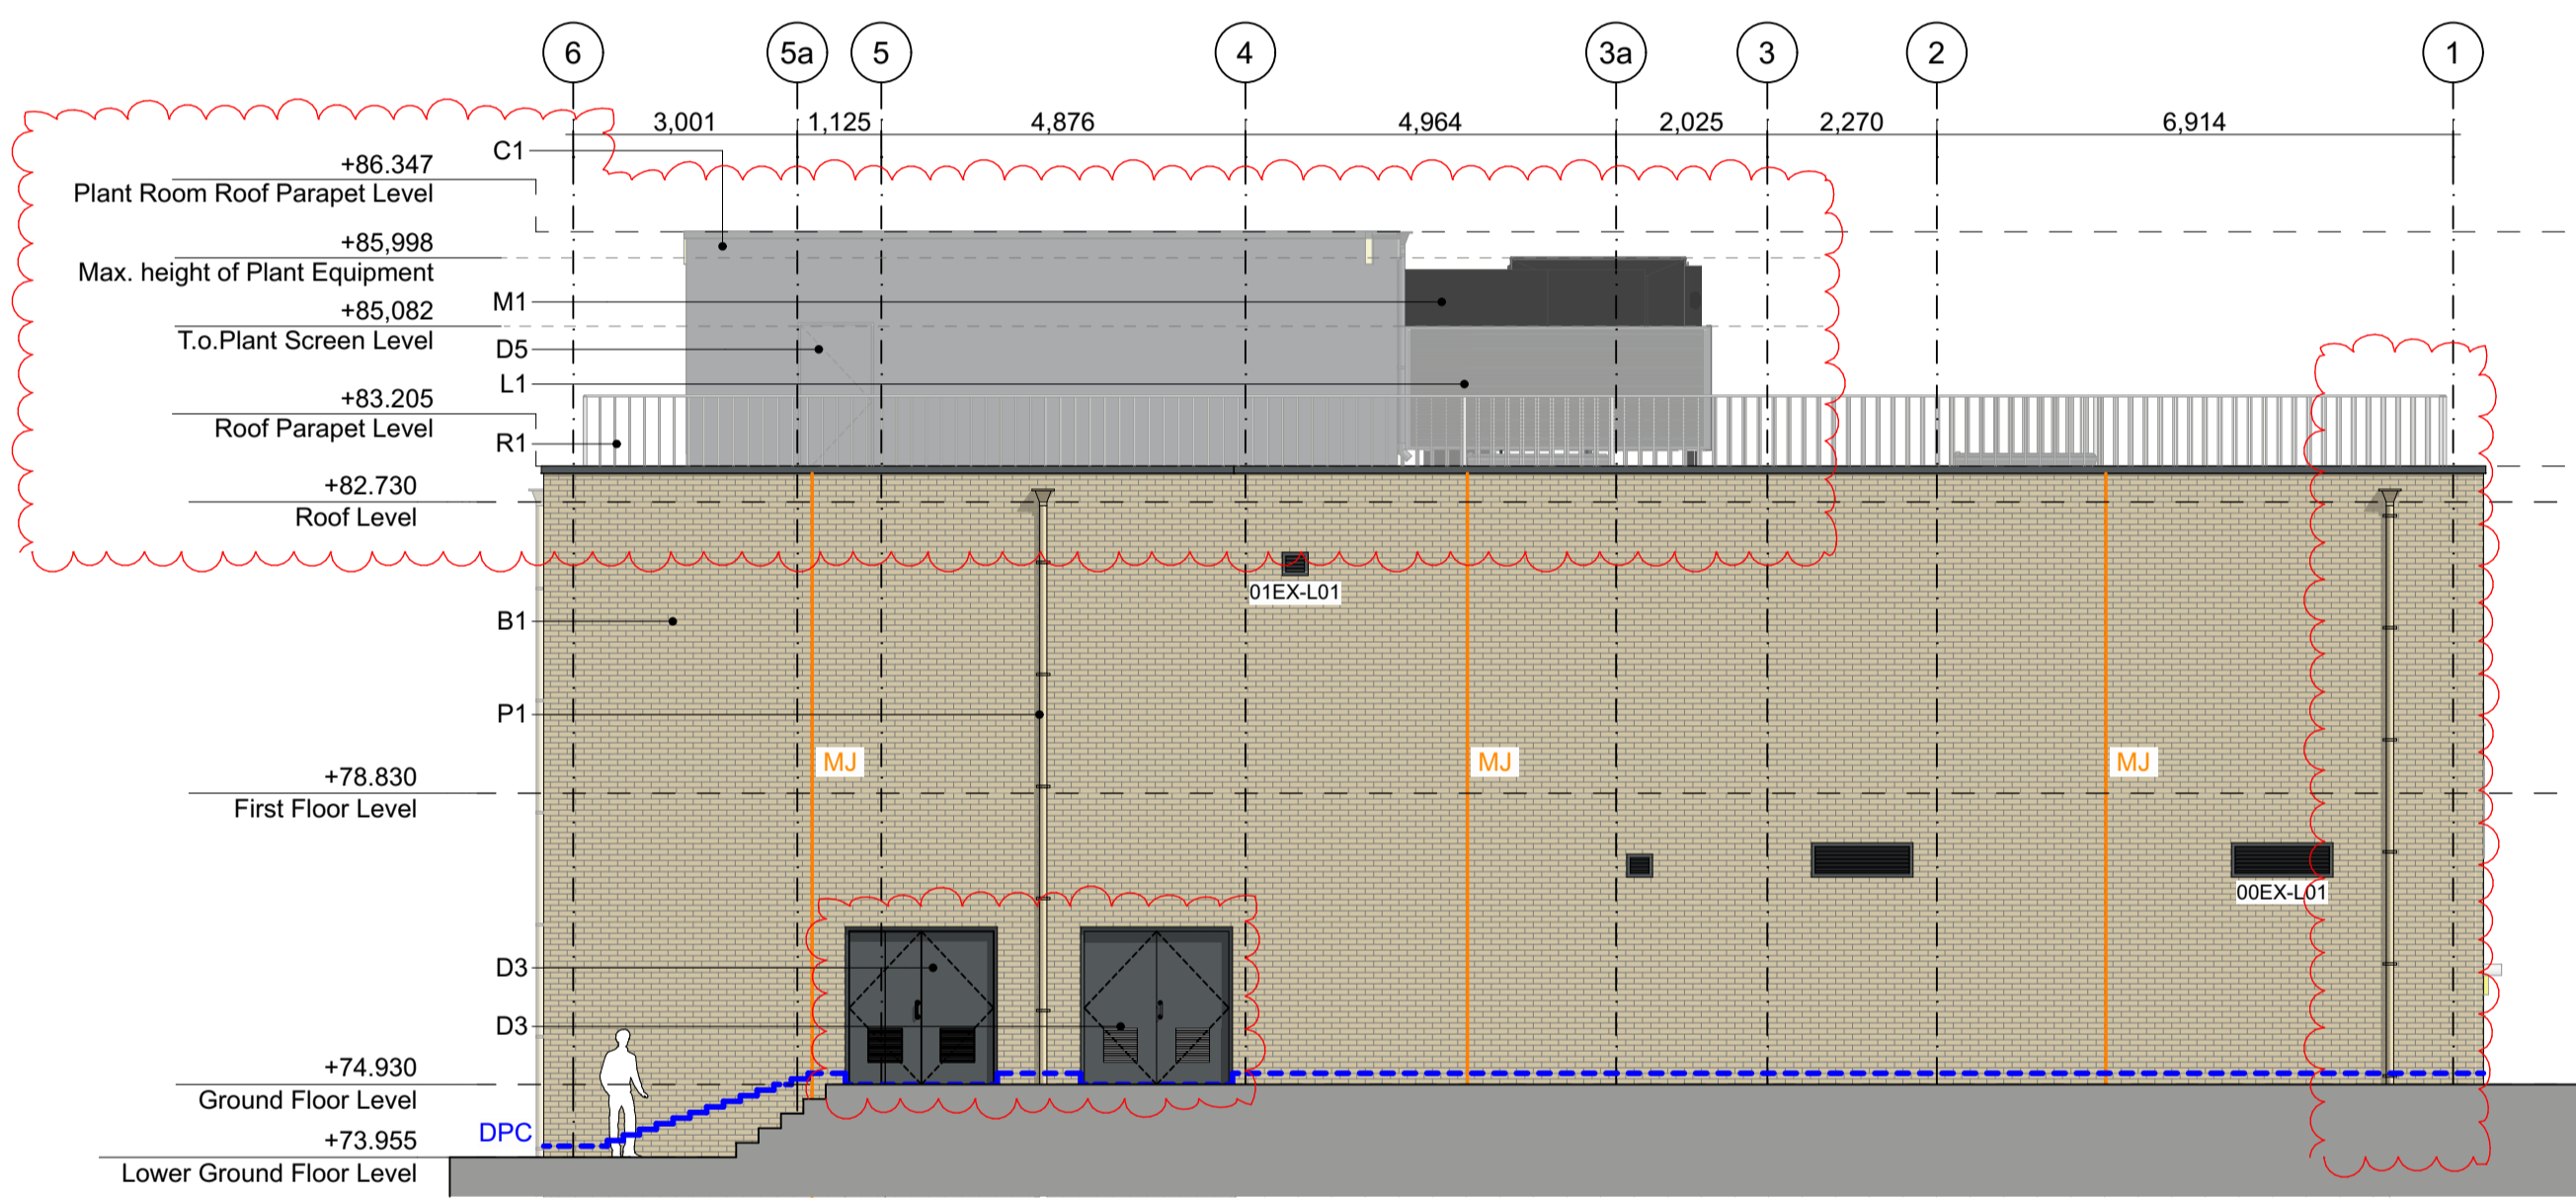

Elevation 04
1:100

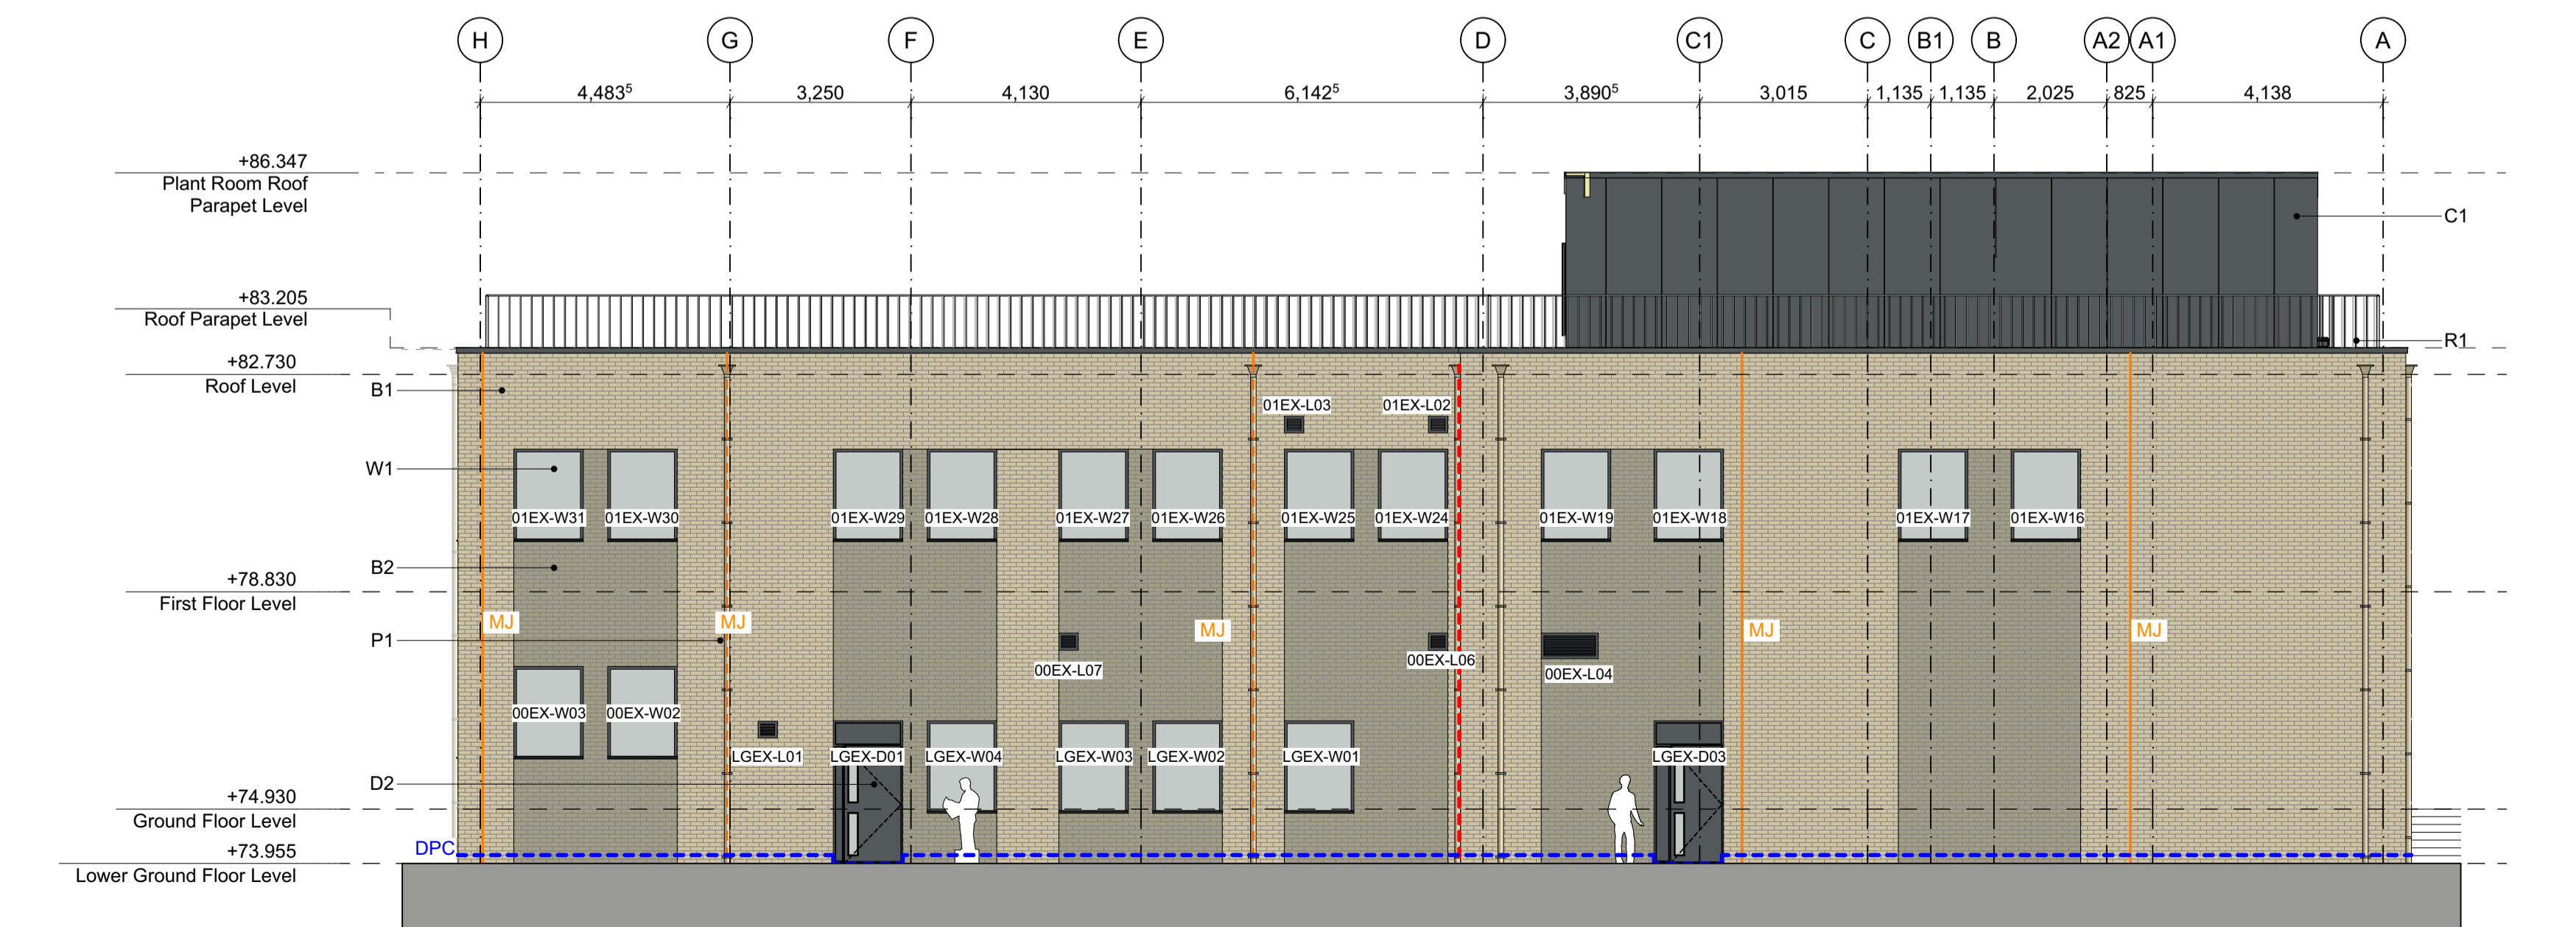

Elevation 03
1:100

C08	RWP at GL1/A moved following Sika coordination, MEP Plant Equipment added, Ground Floor Plant Room door louvre size amended	JCC	AD	03/11/2025
C07	Roof Plant Screen height amended as per DTM minutes dated 15/08/2025, Movement Joint on GL G14 amended as per DTM minutes dated 15/08/2025, Change in name for Second Floor to Roof Level, Drawing amended as per MSC comments dated 11/08/2025, DPC height amended to coordinate with slab edge details	JCC, AD	DH	02/09/2025
C06	Plant louvre height amended following discussions with roof and steel subcontractors dated 23/08/2025, Dimension added, Addressed MJ	JCC	DH	28/07/2025
C05	Main door amended as per MSC email dated 29/07/2025, Louvre sizes amended as per MEP louvre schedule, Updated to 4P comments	JCC	DH	31/07/2025
Rev	Description	Drawn	Checked	Date

B

BOND BRYAN

info@bondbryan.co.uk
 www.bondbryan.co.uk

Morgan Sindall

MORGAN SINDALL

6BKD2

GA Elevations

Originator project ref 22148	Purpose of Issue For Construction
Scale(s) 1:100	
Paper size A1	
project originator volume level type role number	revision
6BKD2 - BBA - 32 - ZZ - D - A - 3001	C08