



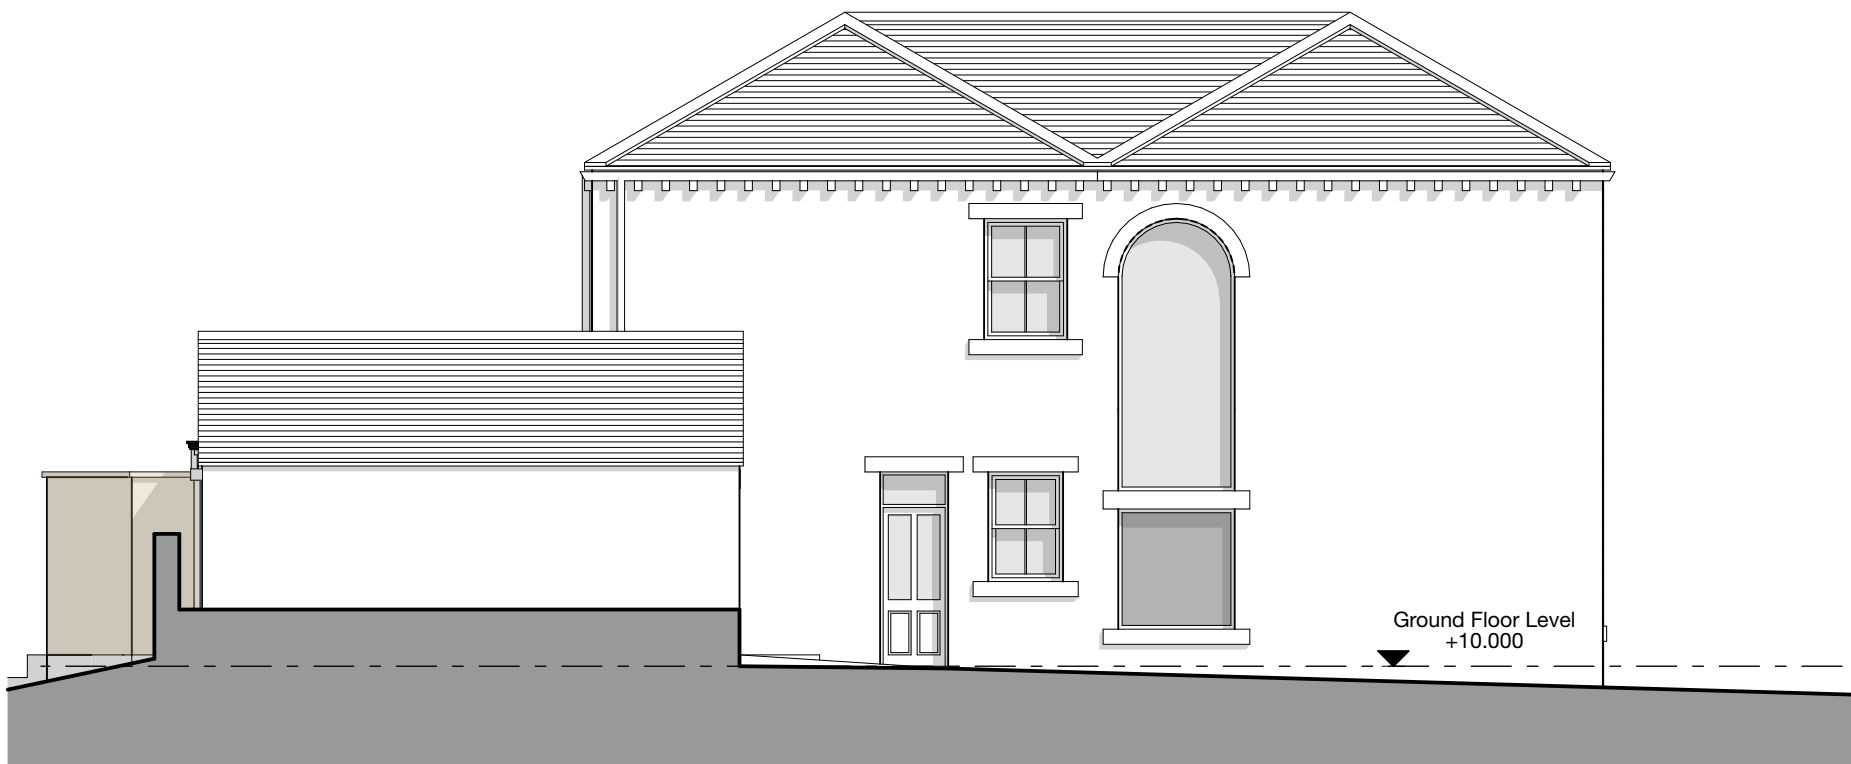

Proposed East Elevation - 1:100

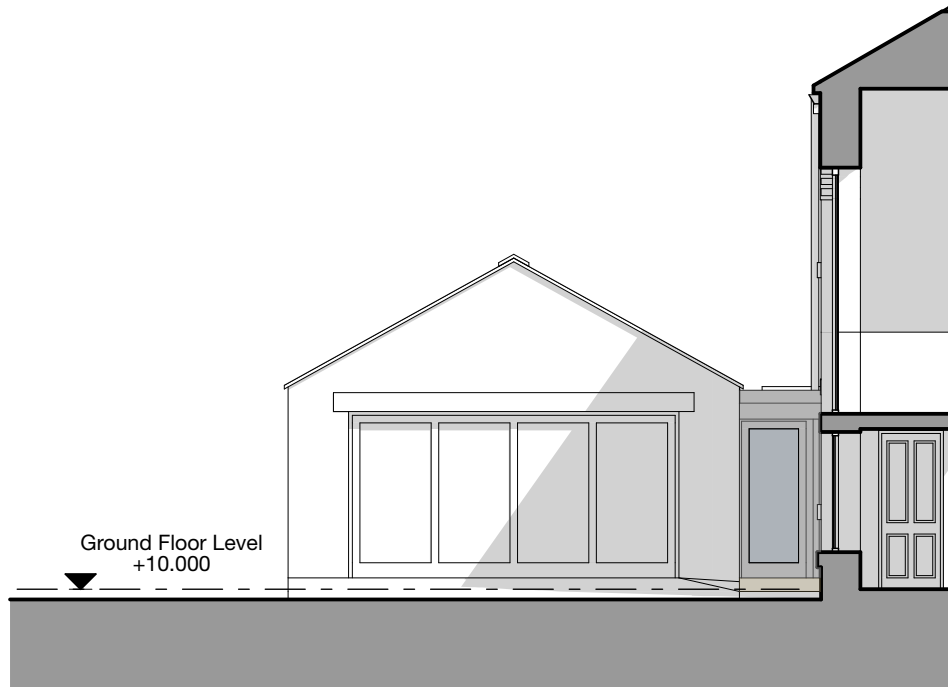

Proposed South Elevation - 1:100



Proposed North Elevation - 1:100




Proposed West Elevation - 1:100




Proposed South 2 Elevation - 1:100



3D View (Indicative)

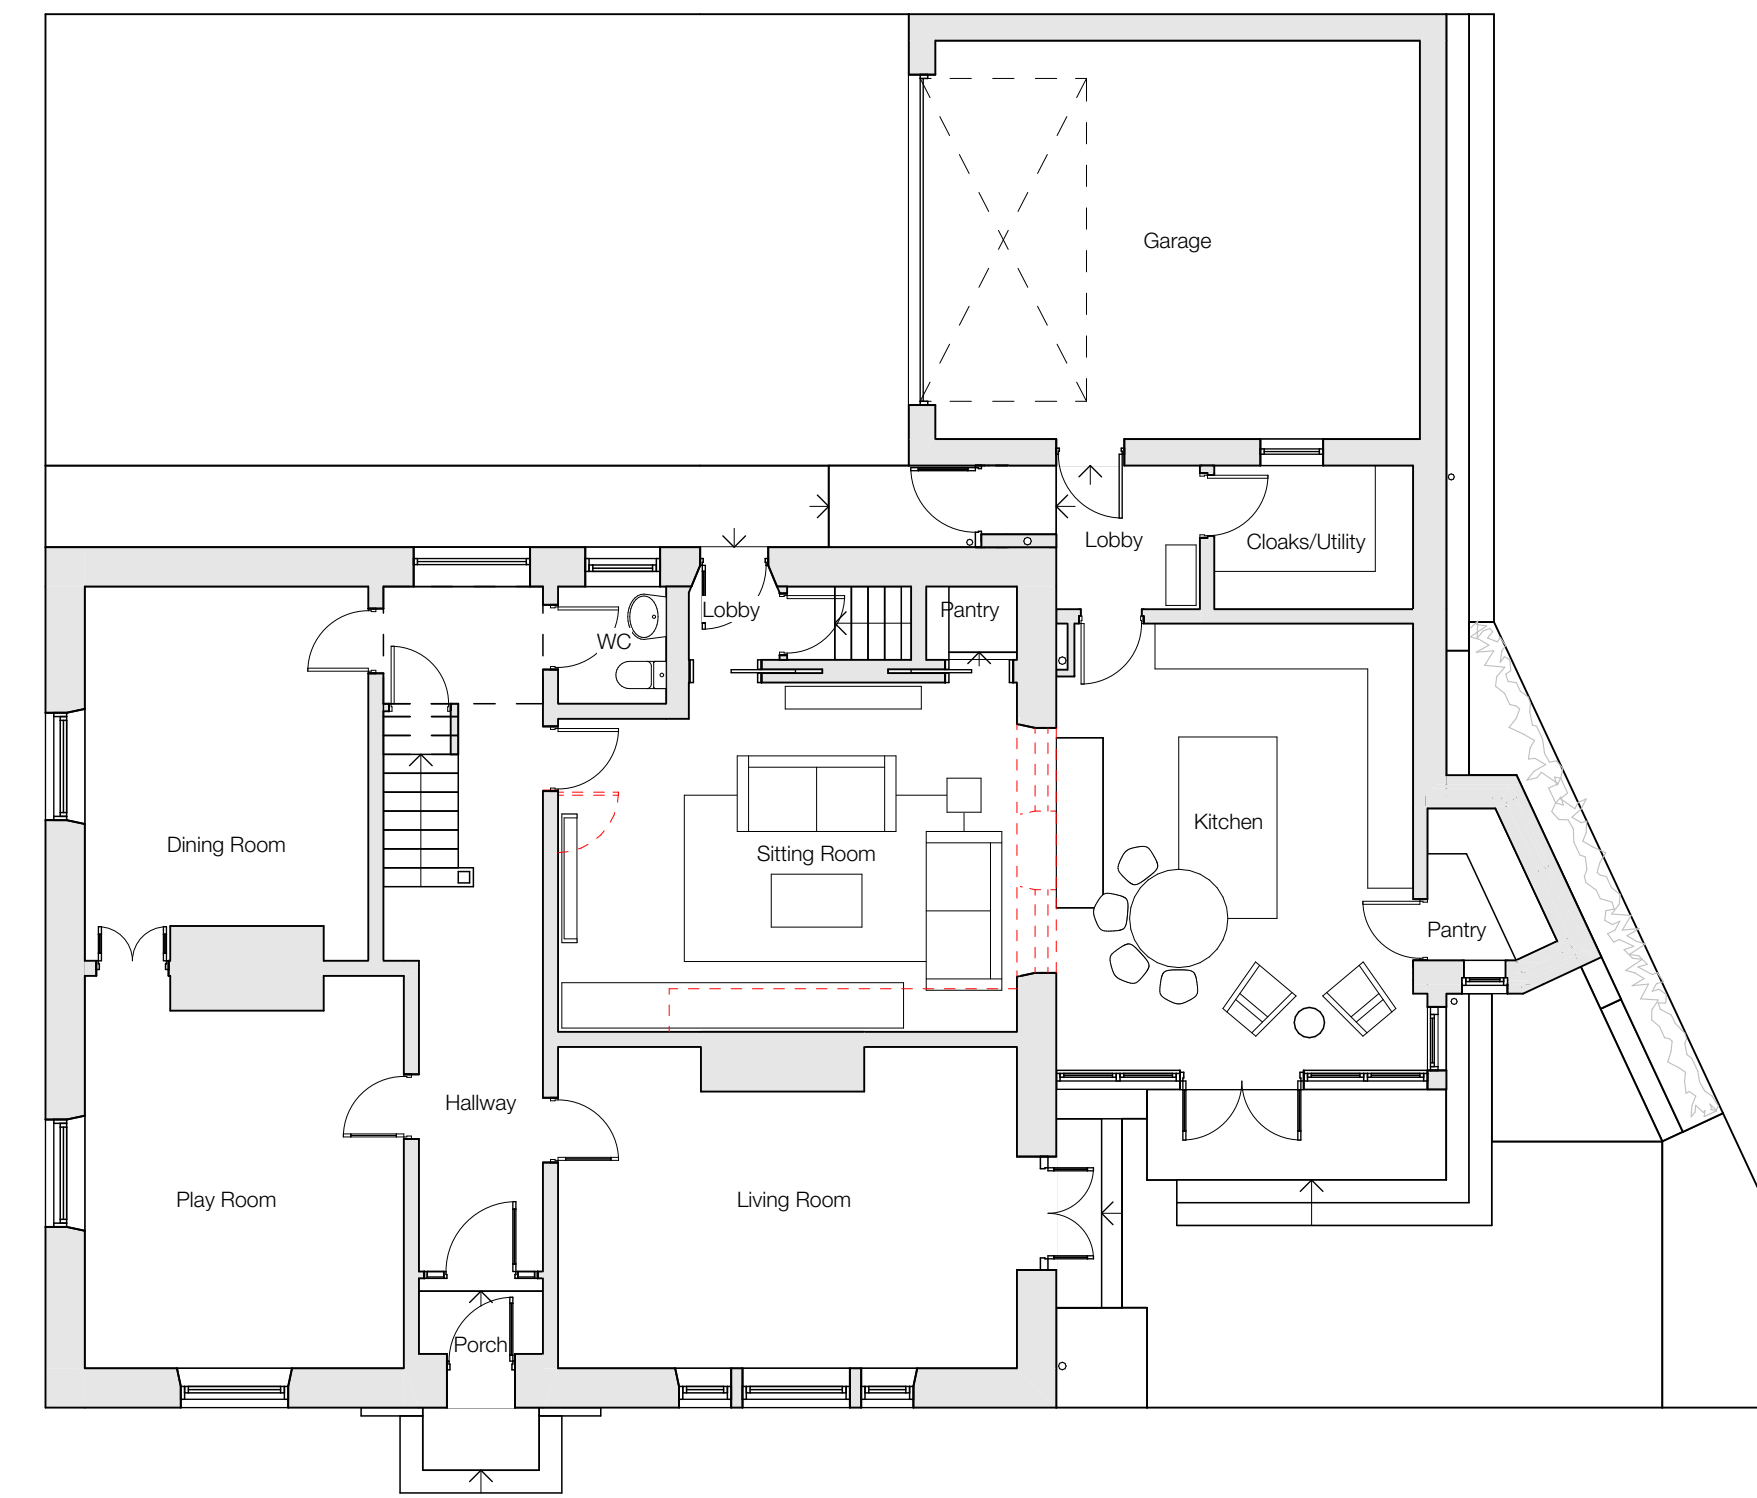

Proposed Ground Floor - 1:100

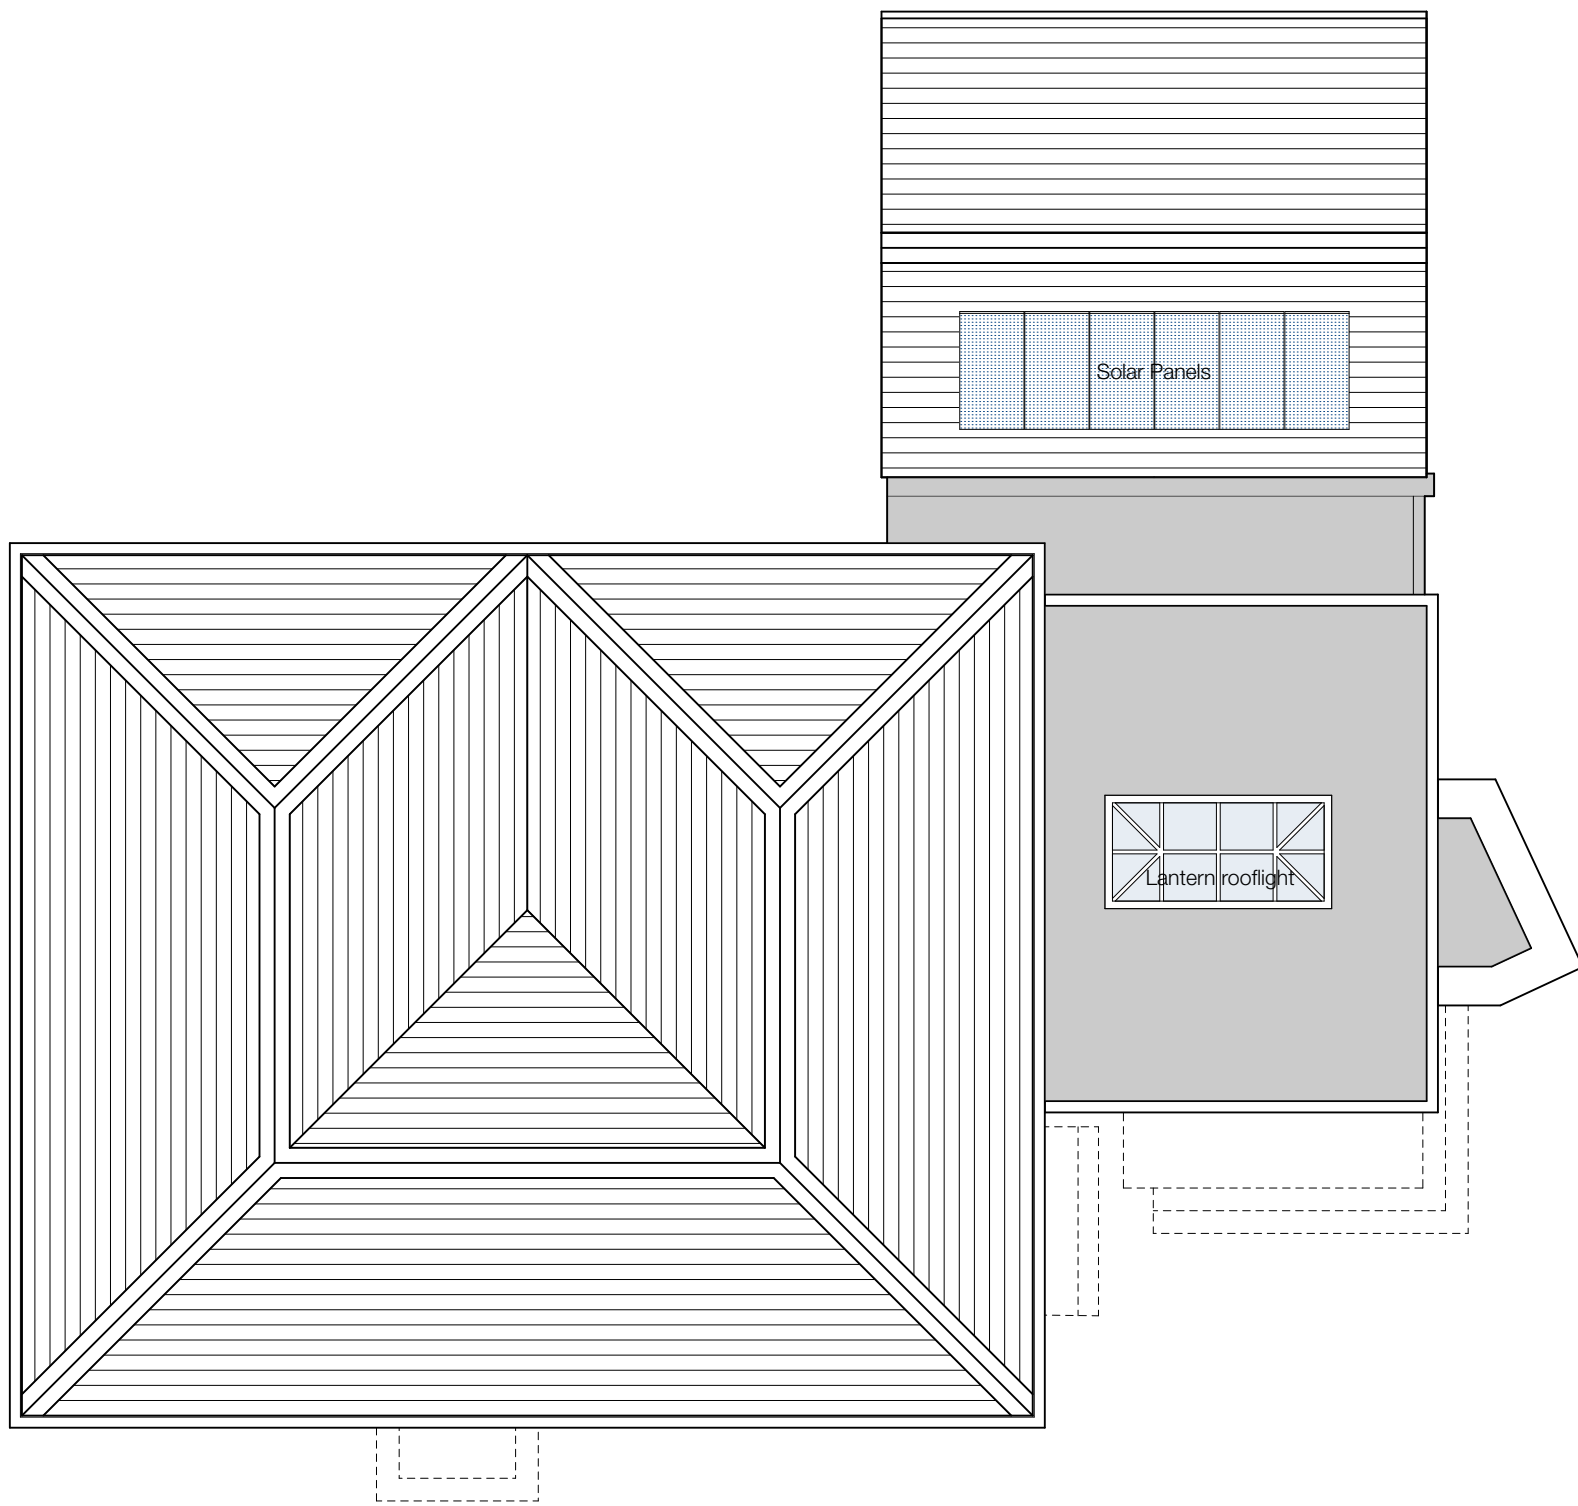


Proposed Roof - 1:100

Notes

Do not scale from drawing, use figured dimensions only.
All dimensions must be checked and verified on site prior to commencement of work and Architect to be notified of any discrepancies.
This drawing is intended to permit overall scheme proposals only and cannot be used for construction purposes without further information.

Rev	Description	Drawn	Date
•	Drawing created.	MH	19.11.25
A	Planning	MH	16.12.25
B	Solar panels added to garage roof	MH	05.01.26

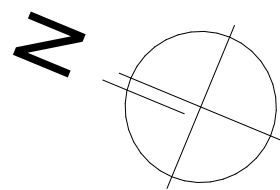

Scale 1:100
0 3000 6000mm

Client Mr & Mrs Lewis		
Site Address The Grange, Thunderbridge Lane, Kirkburton, Huddersfield, HD8 0PX		
Project Description Extension and Internal Reconfiguration		
Status Planning		
Date November 2025	Drawn MH	Checked
Drawing Proposed Plans & Elevations		Scale @ A1 1:100
Drawing No. 3664 (0-) 04		Revision B

ONE17
DESIGN
THE DYEHOUSE, ARMITAGE BRIDGE
HUDDERSFIELD, WEST YORKS HD4 7PD
T 01484 668000 E SOLUTIONS@ONE17DESIGN.COM
ONE17DESIGN.COM