



Written dimensions on these drawings shall take precedence over scaled dimensions. Contractors shall verify and be responsible for all dimensions and conditions on the project and UHD Architectural Services must be notified of any variations from the dimensions and conditions shown by these drawings prior to commencement of any work. All contractors are deemed to have made themselves aware of site conditions prior to entering into any contract.


A1	1:50	1m 2 3 4 5				
A3	1:100					

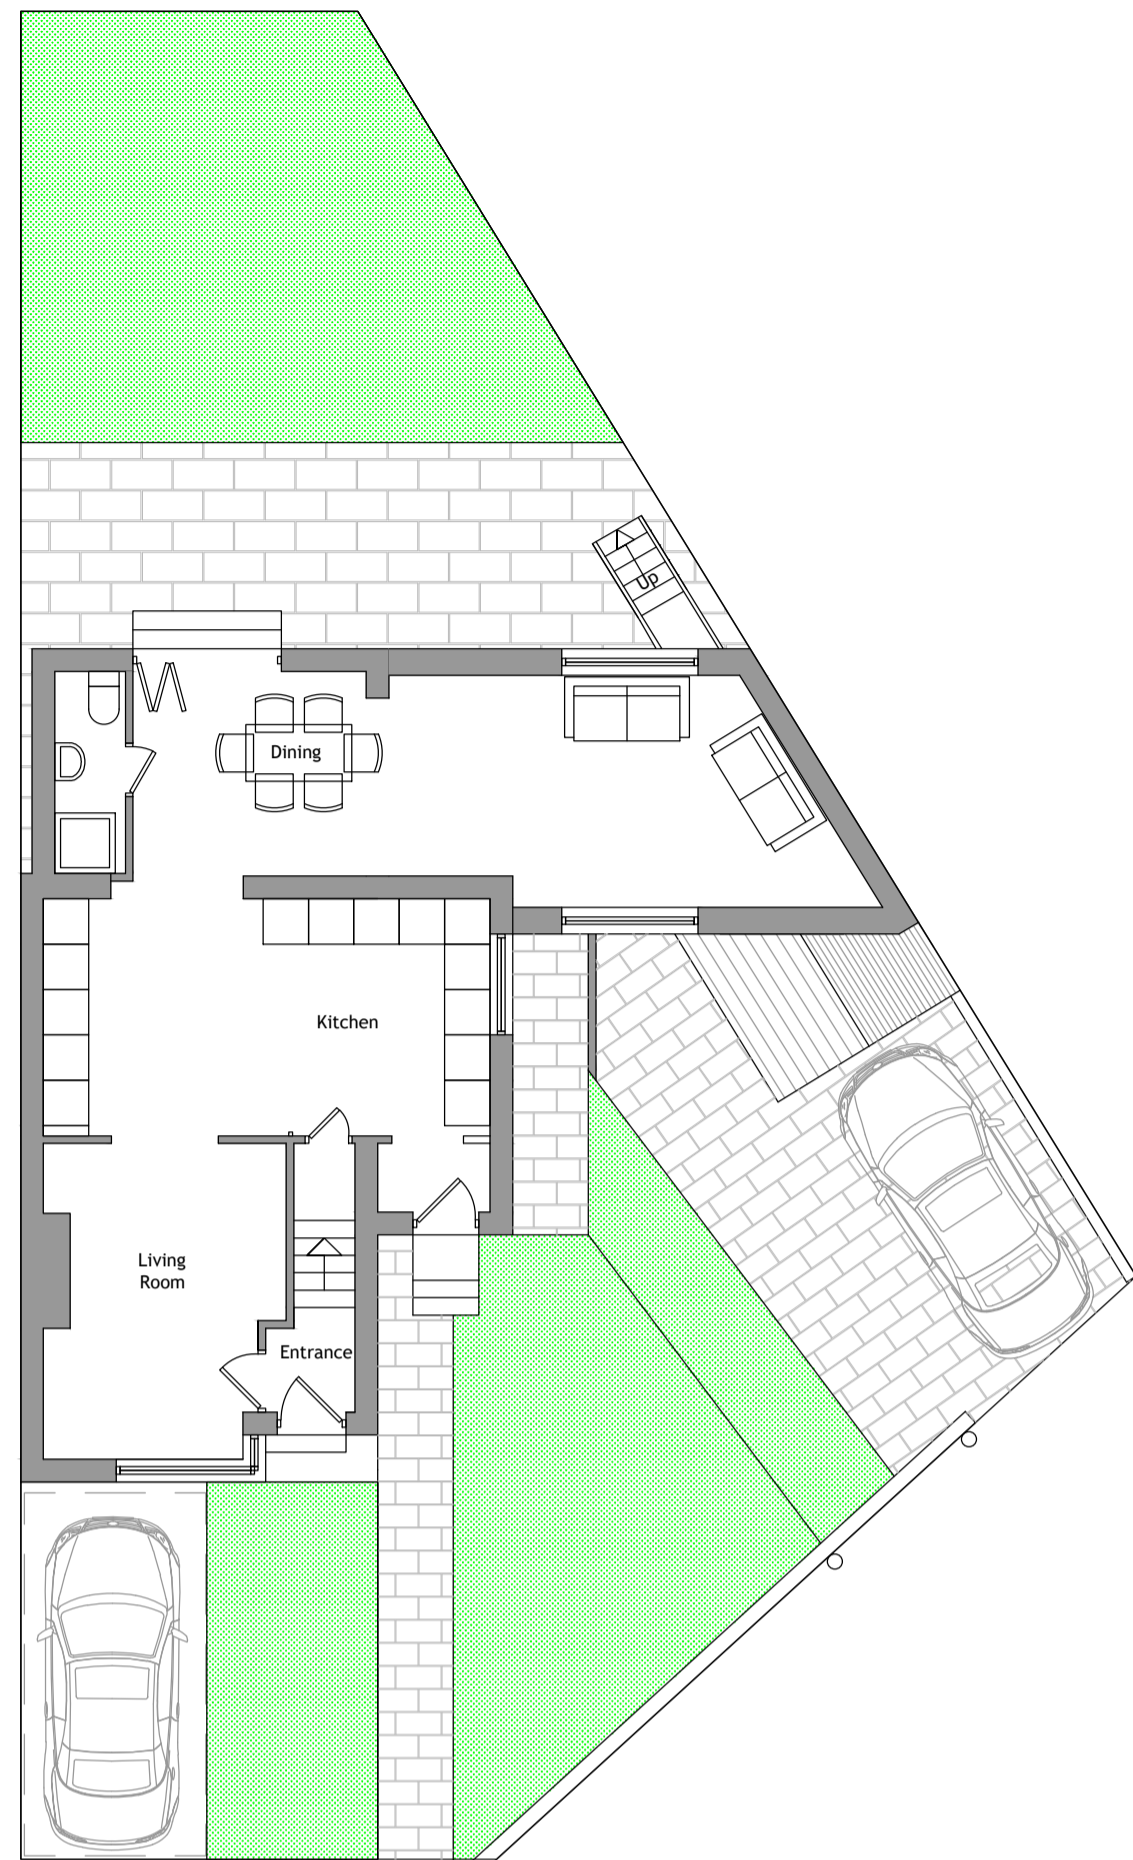


Ground Floor Layout 1.100

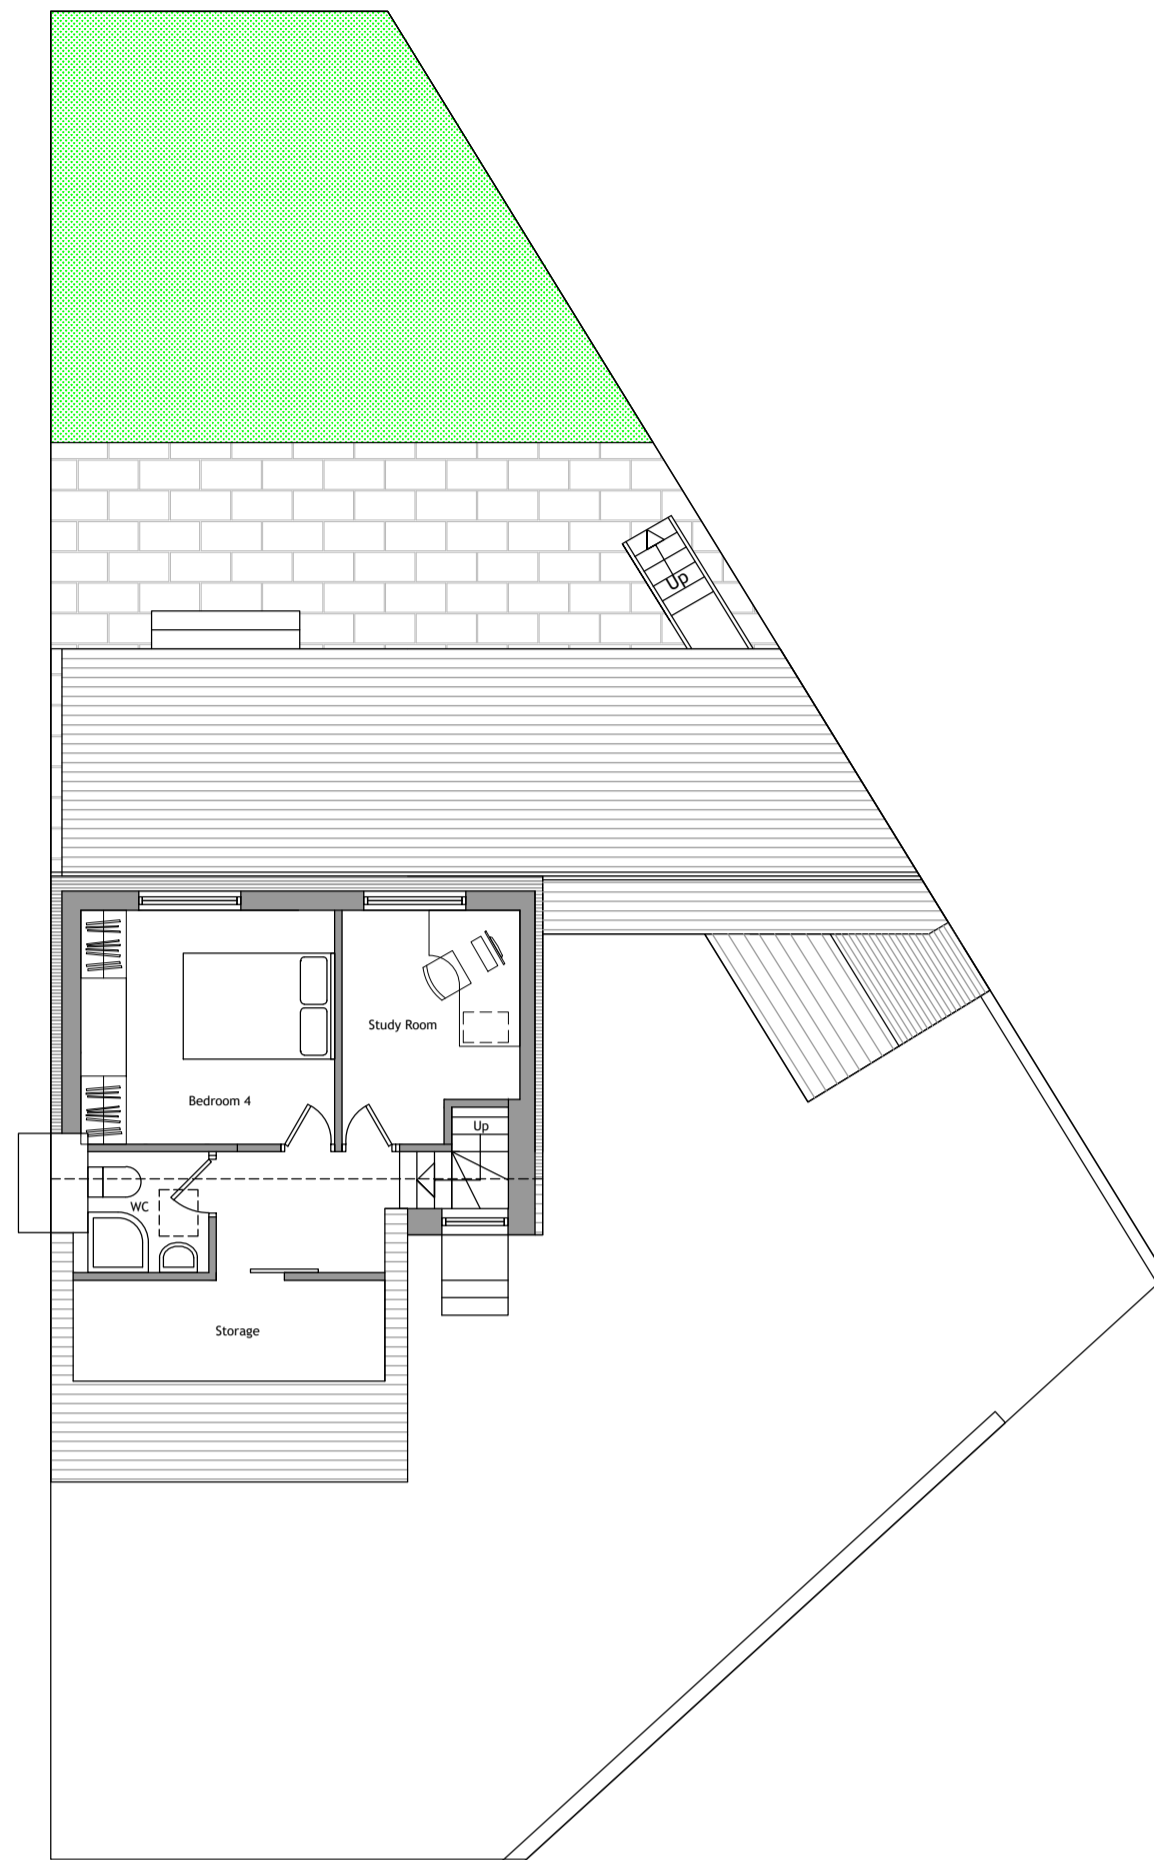


Loft Layout 1.100

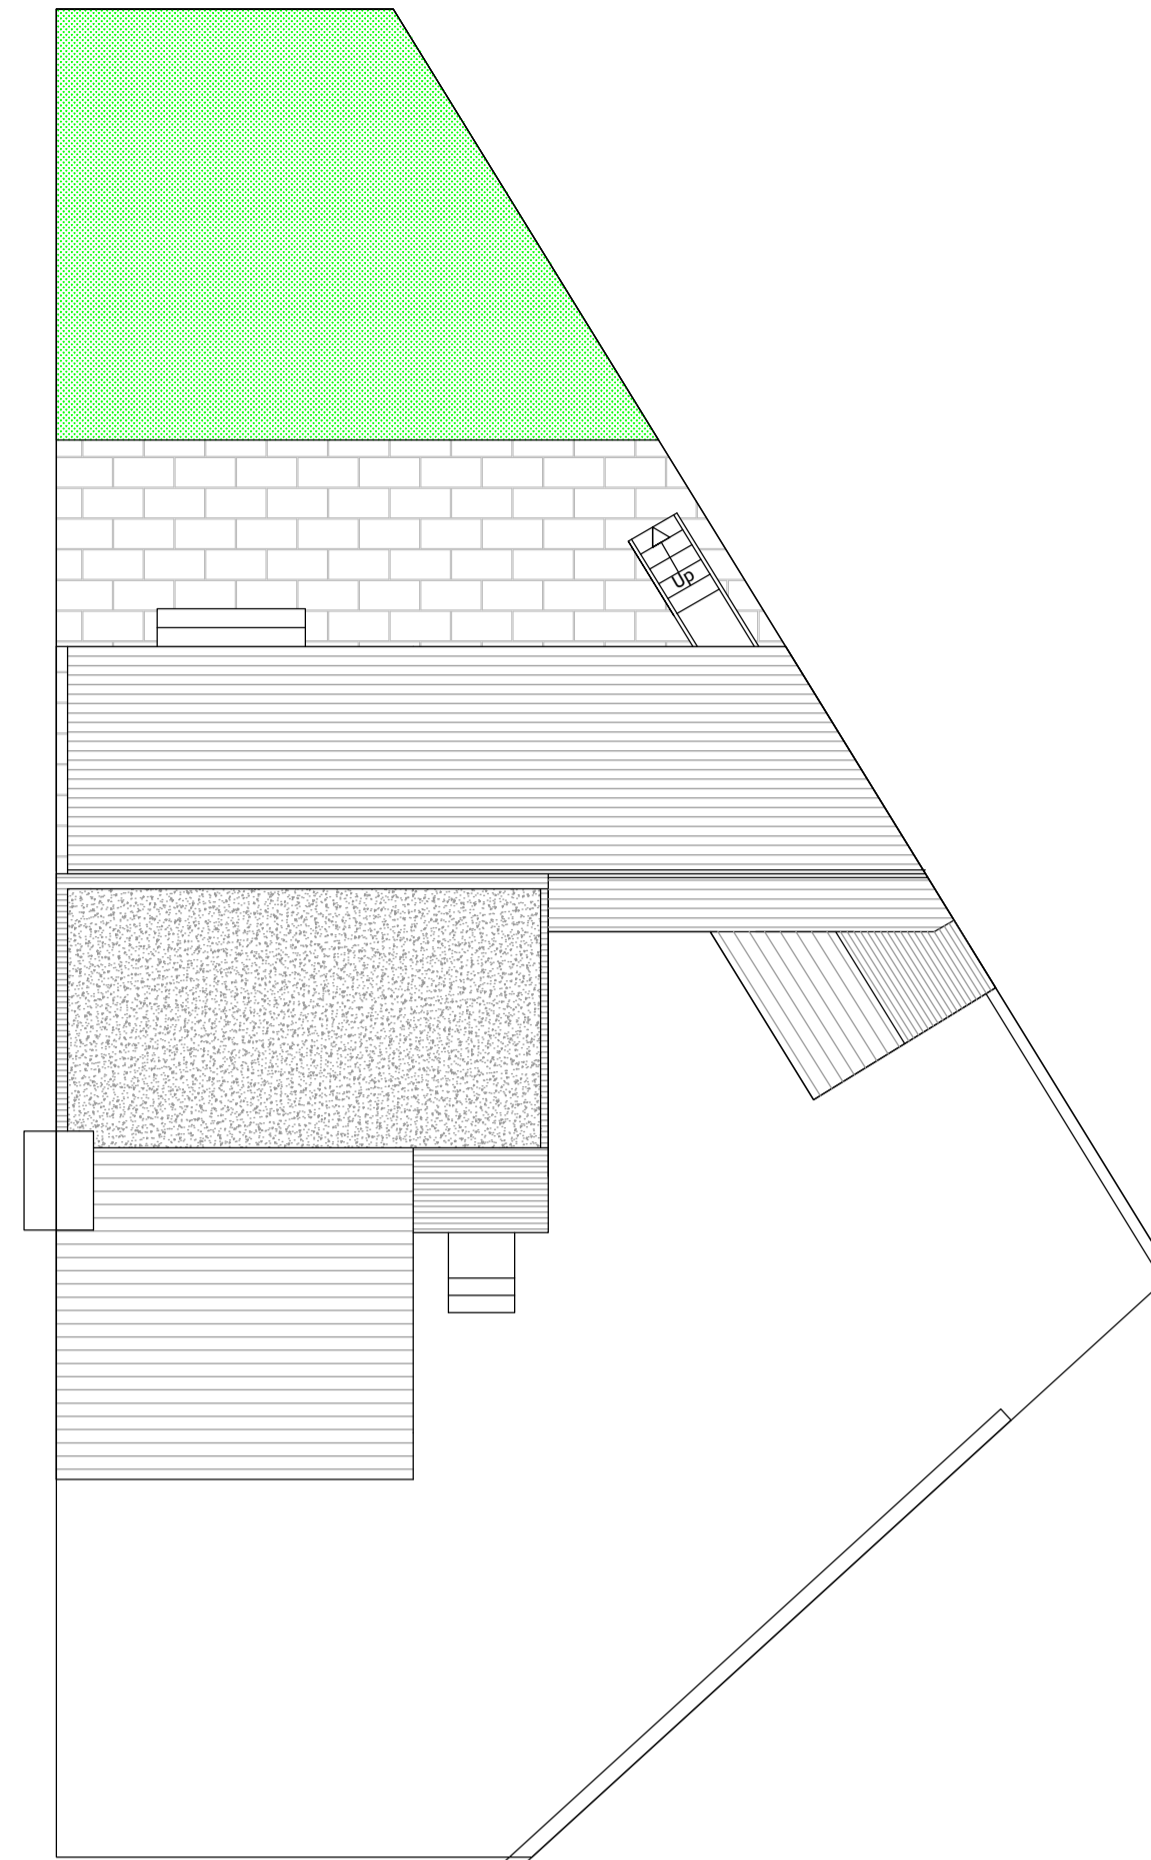


Roof Layout 1.100

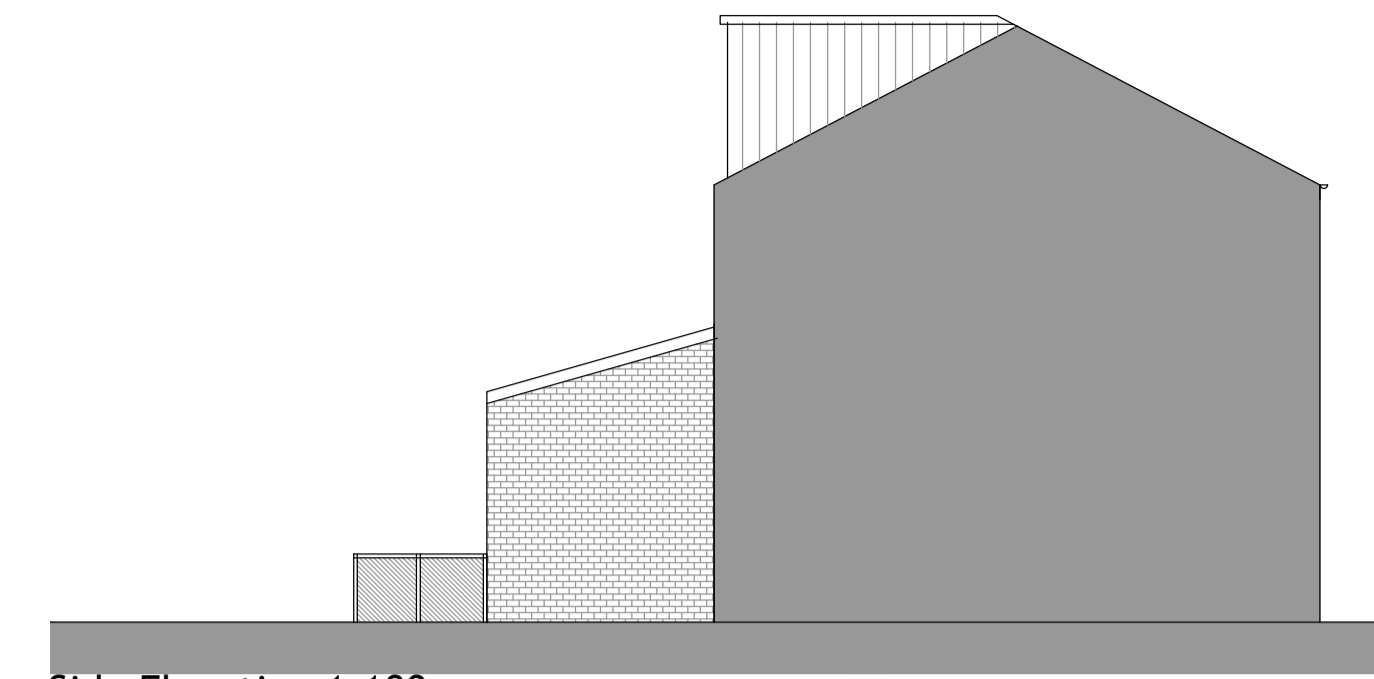

Side Elevation 1.100

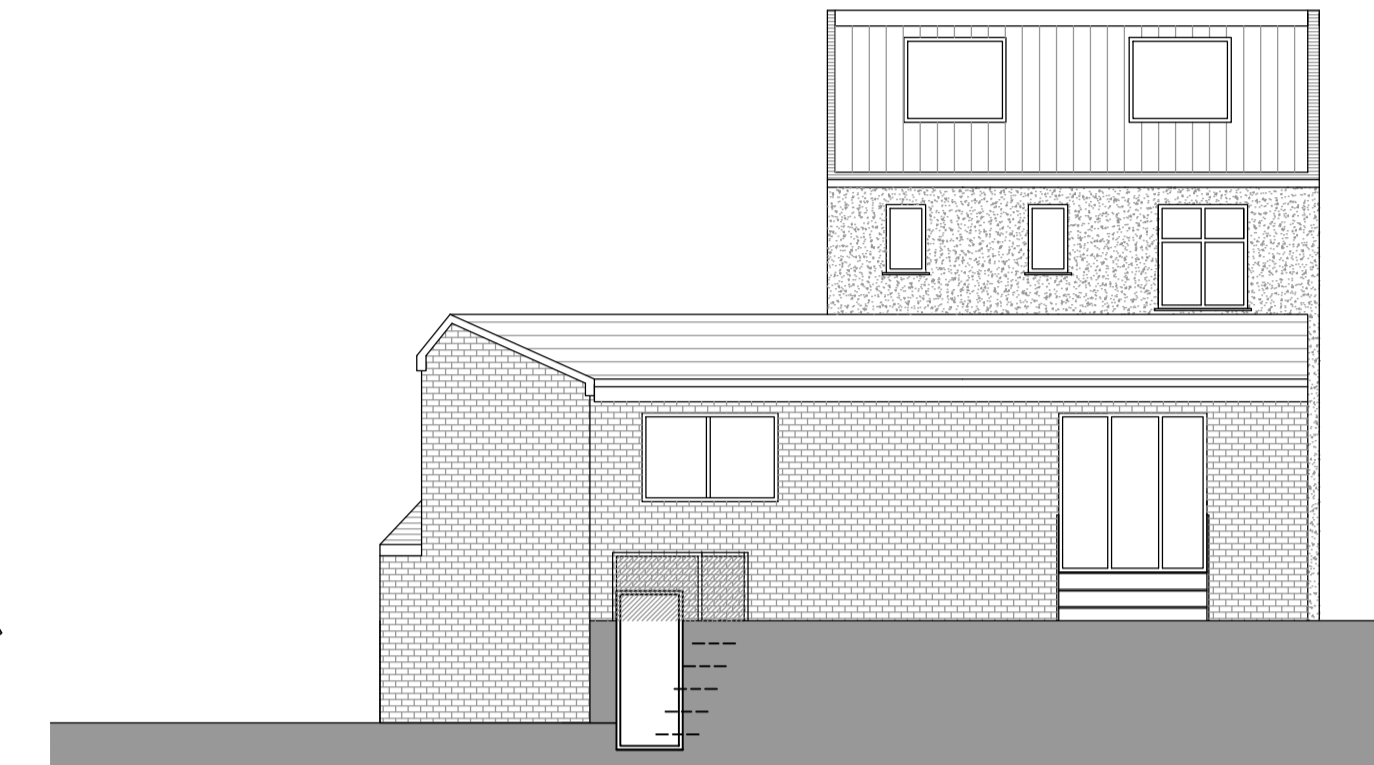


Rear Elevation 1.100

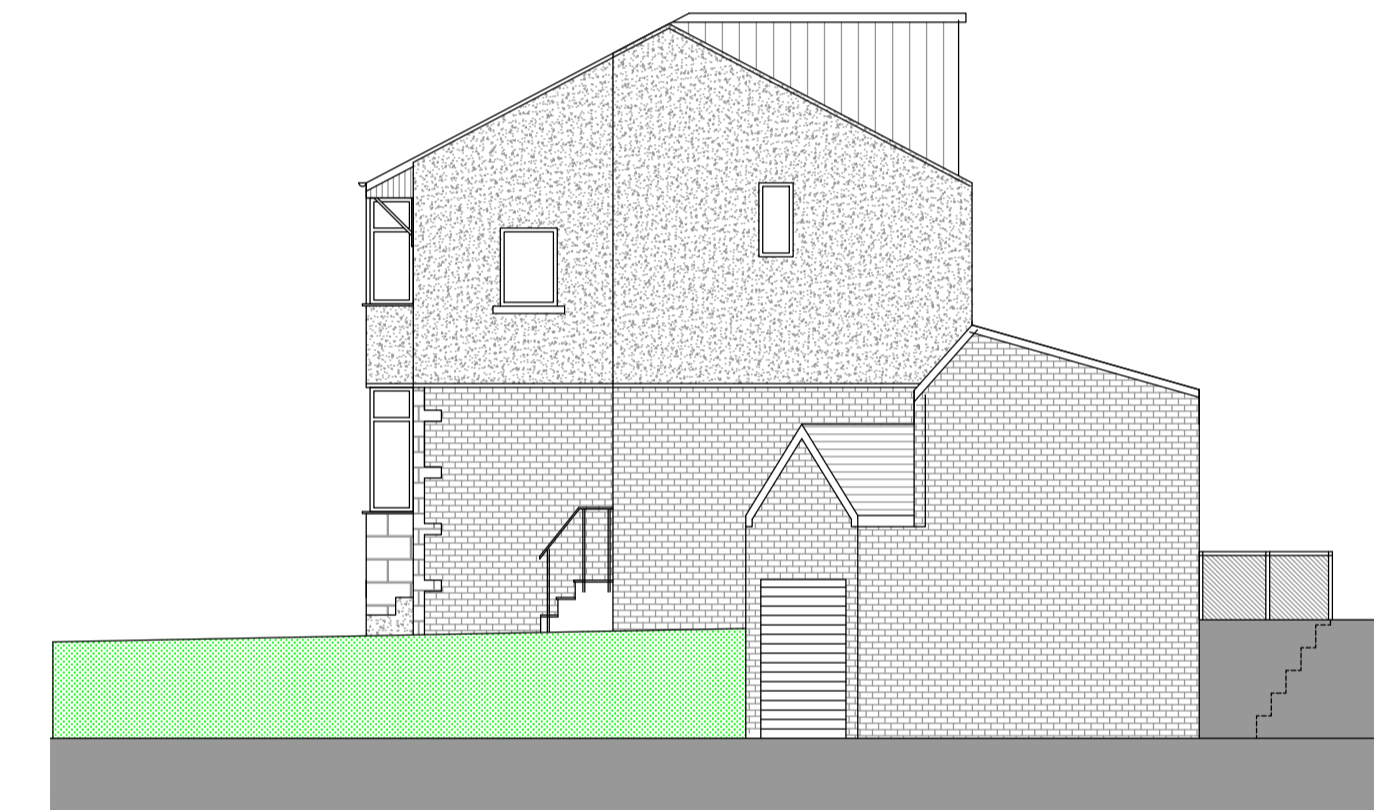


Side Elevation 1.100



Front Elevation 1.100

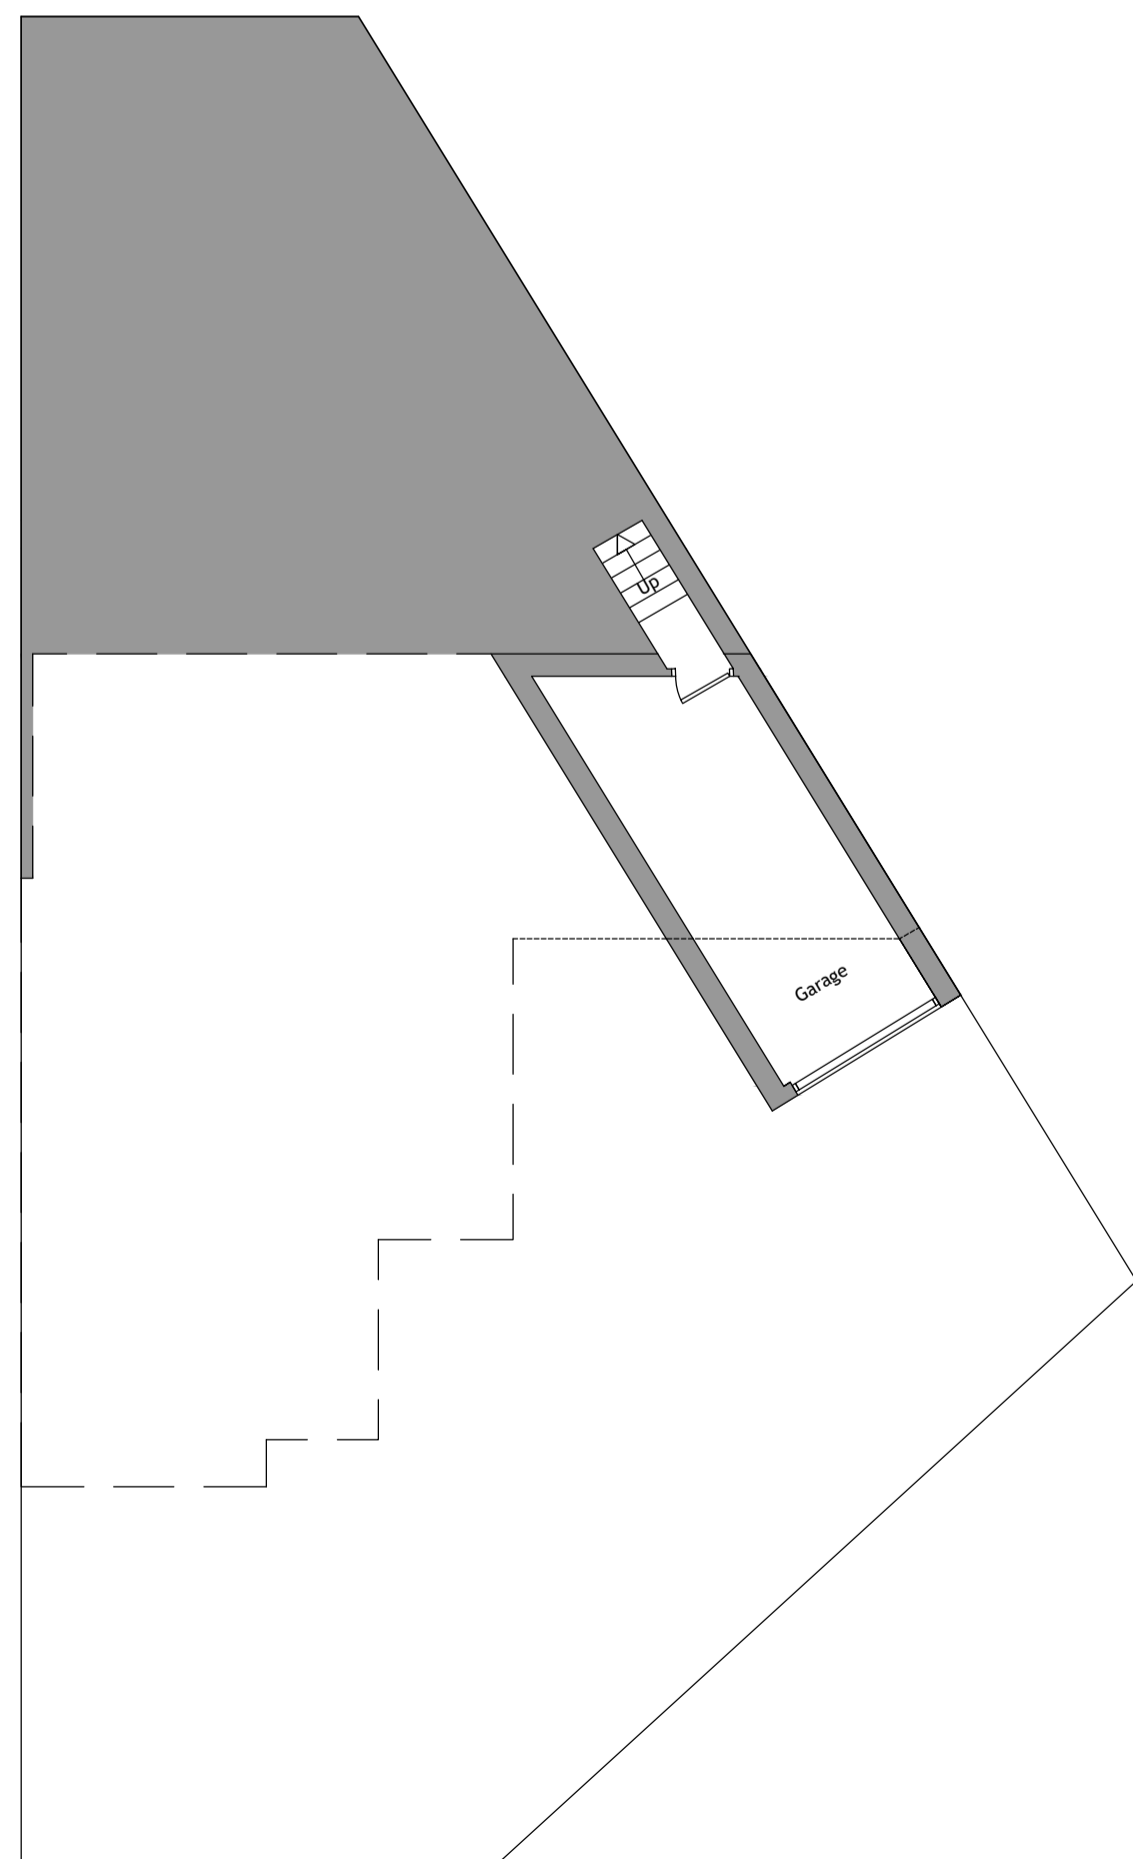


Lower Ground/Garage Layout 1.100

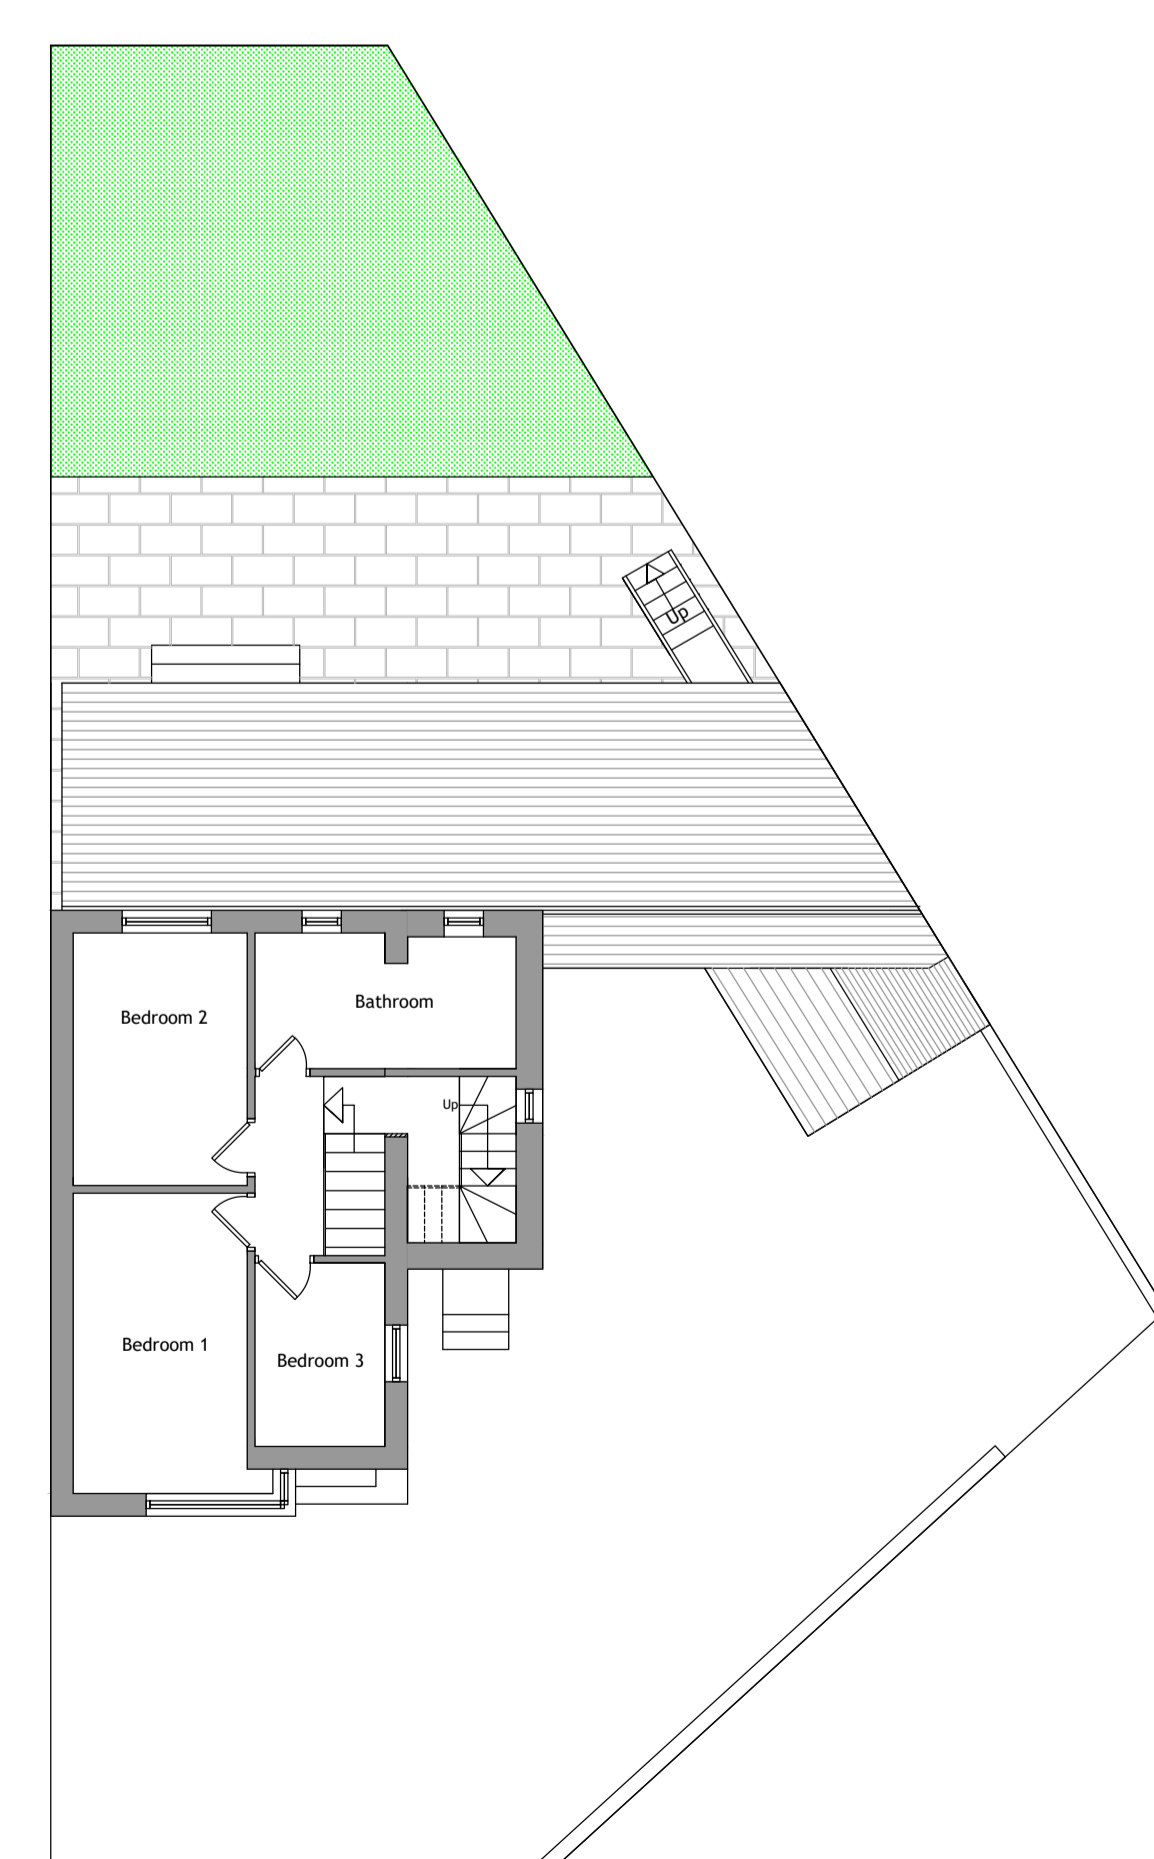

First Floor Layout 1.100




Location Plan 1.1250

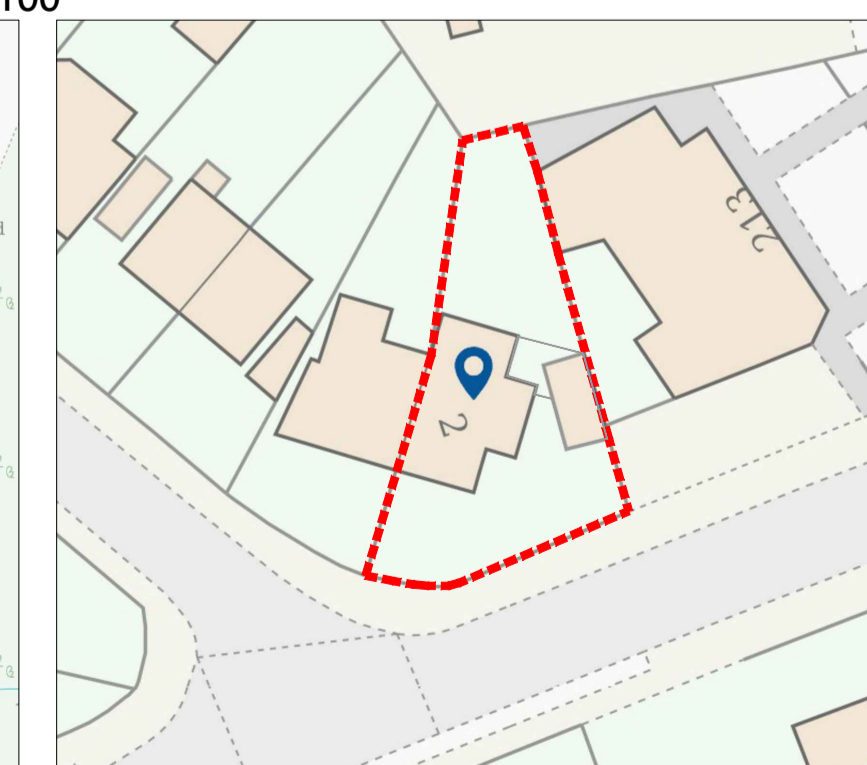

Site Plan 1.500

REV	DESCRIPTION	DATE	DRAWN

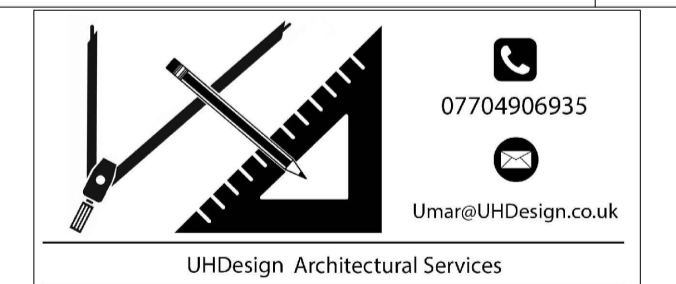

CLIENT	Maria Hafeez		
ADDRESS	2 Belton Grove Huddersfield, HD3 3RF		
PROJECT	Side Extension and Rear Dormer		
DRAWING	Proposed LG and GF Layout		
DRAWN	UH	DATE	Aug 25
		SCALE	1.50@A1
DWG No.	2542/02A		
STATUS	PLANNING		