



Written dimensions on these drawings shall take precedence over scaled dimensions. Contractors shall verify and be responsible for all dimensions and conditions on the project and UHD Architectural Services must be notified of any variations from the dimensions and conditions shown by these drawings prior to commencement of any work. All contractors are deemed to have made themselves aware of site conditions prior to entering into any contract.

A1	1:50	1m	2	3	4	5
A3	1:100					

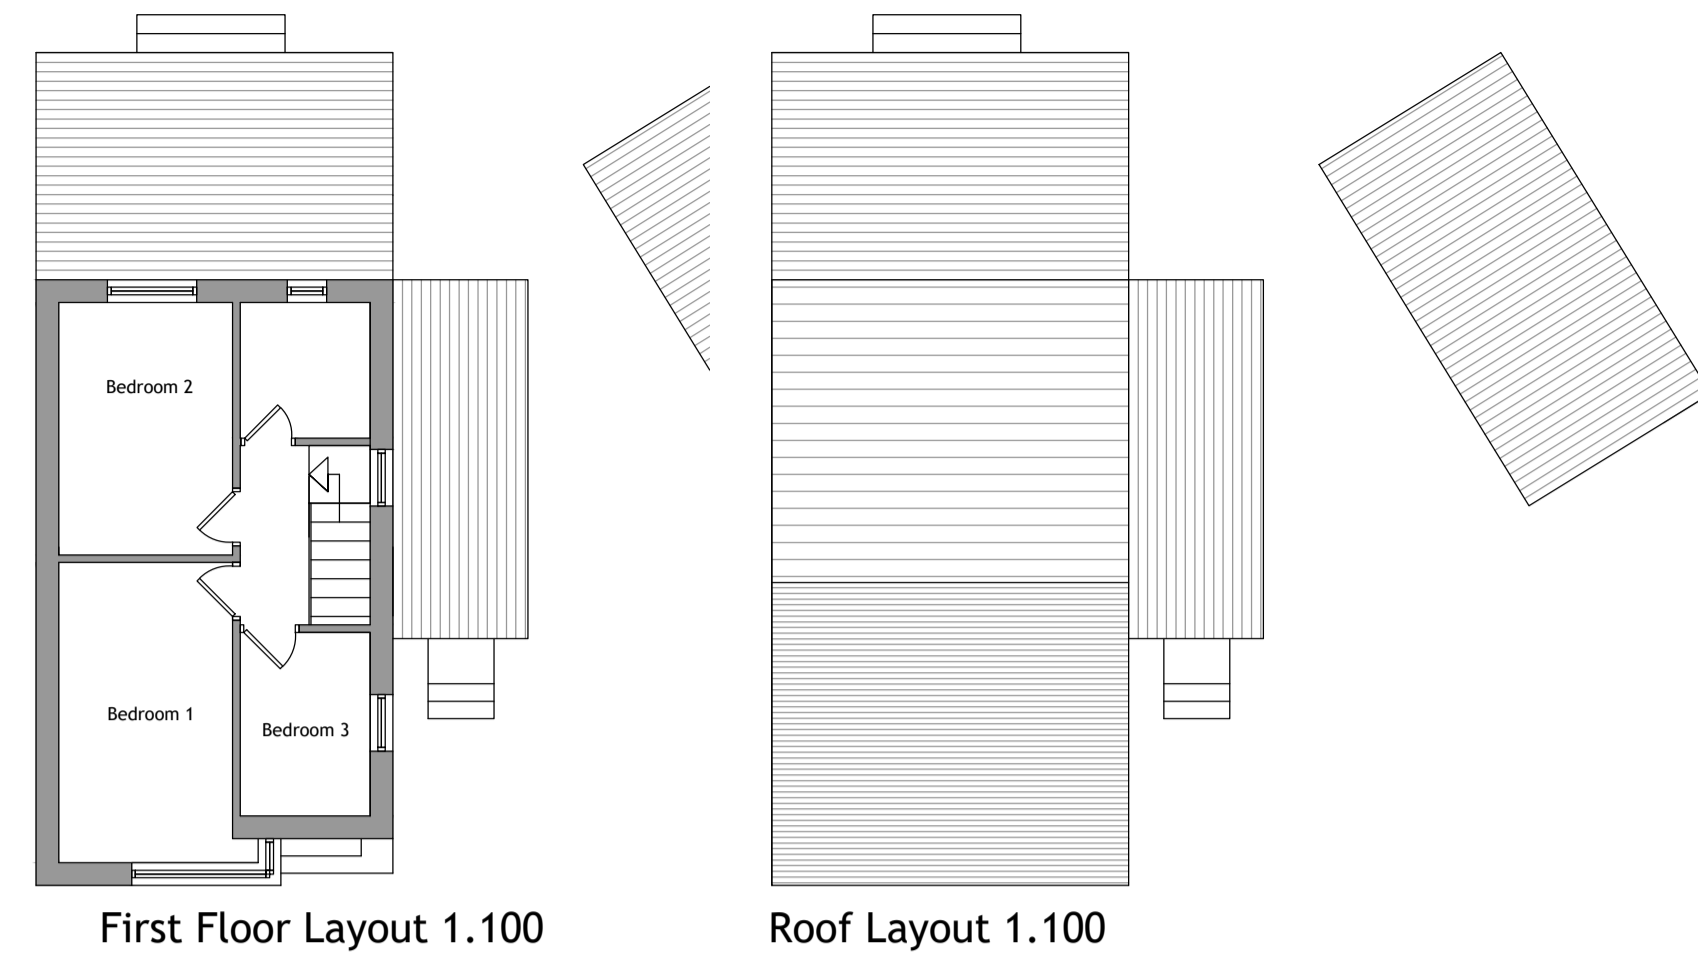


First Floor Layout 1.100

Roof Layout 1.100

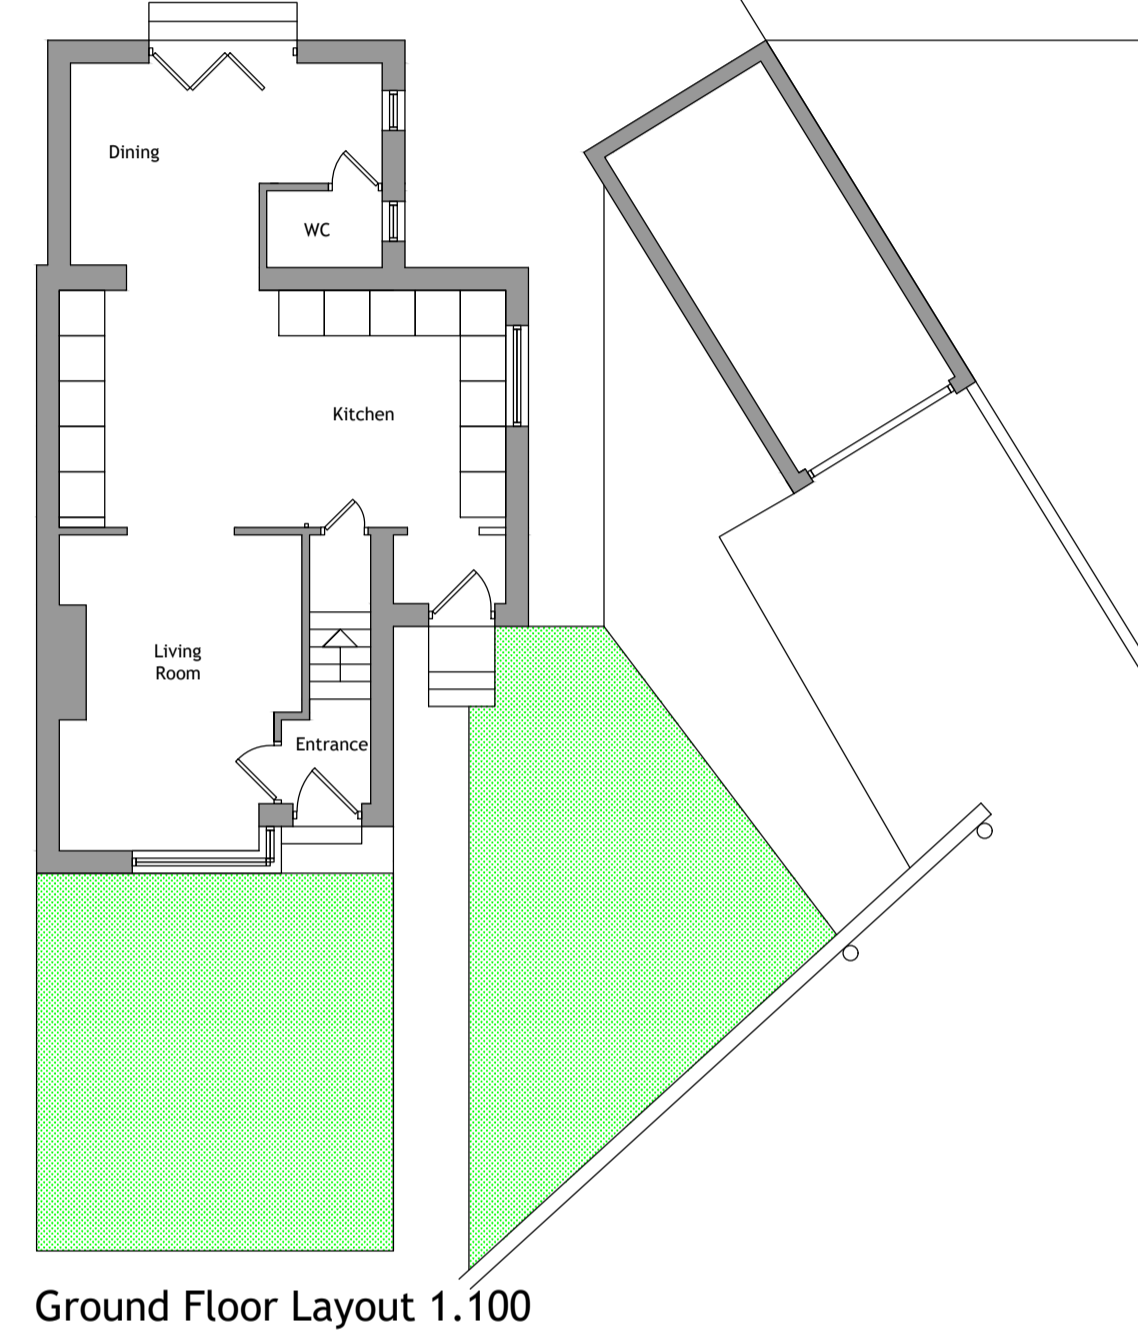


Ground Floor Layout 1.100

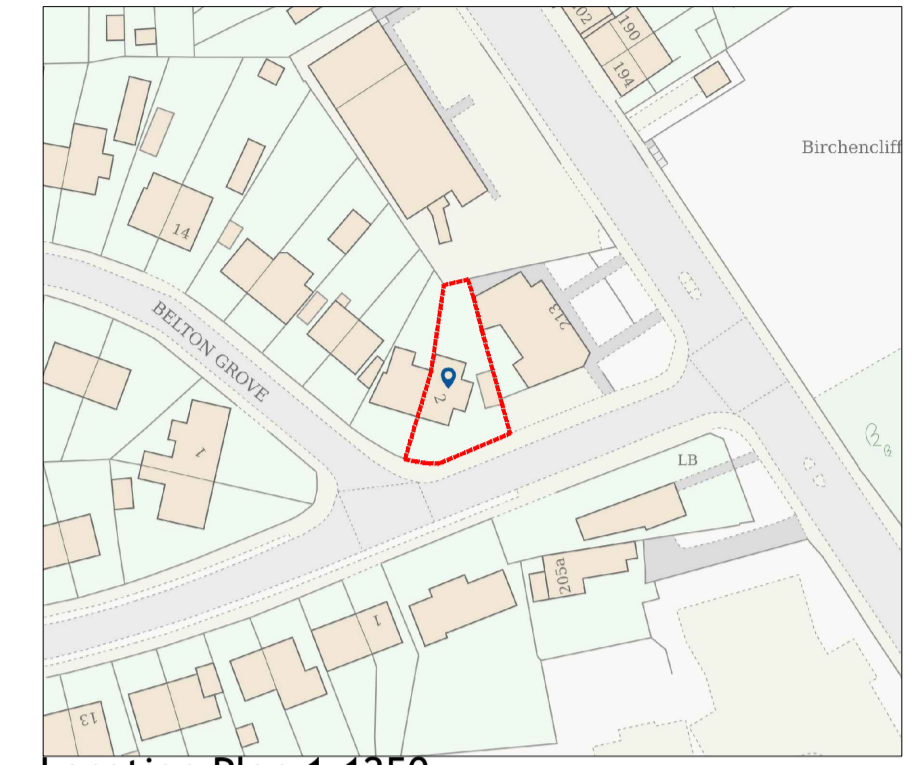

Location Plan 1.1250




Site Plan 1.500

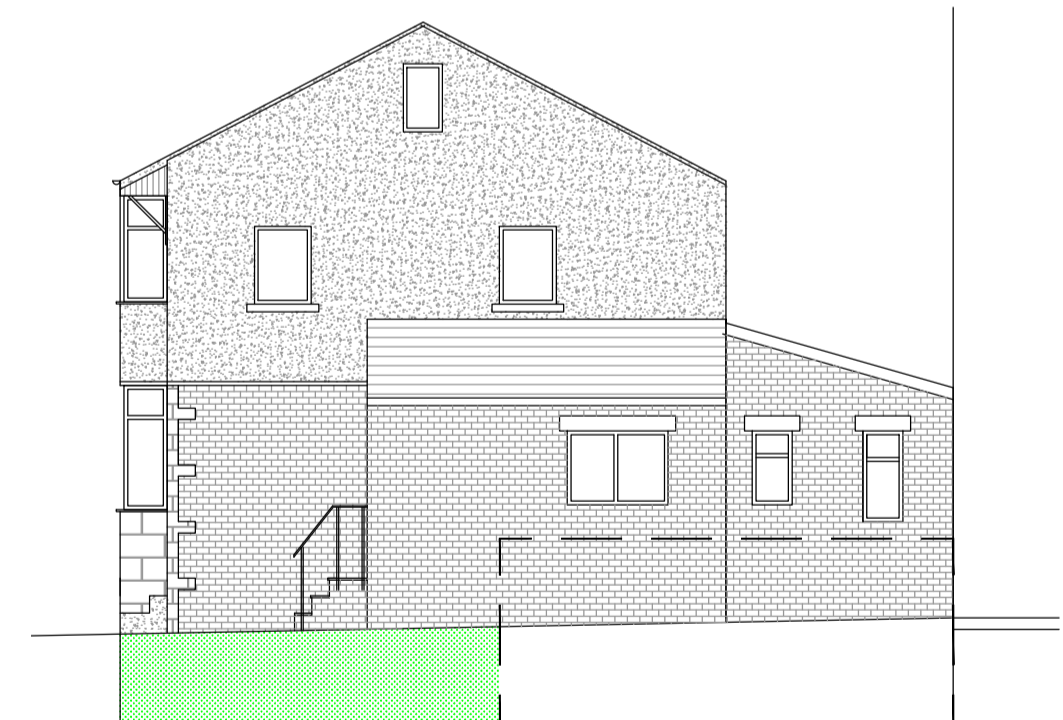

North West Elevation 1.100



South West Elevation 1.100

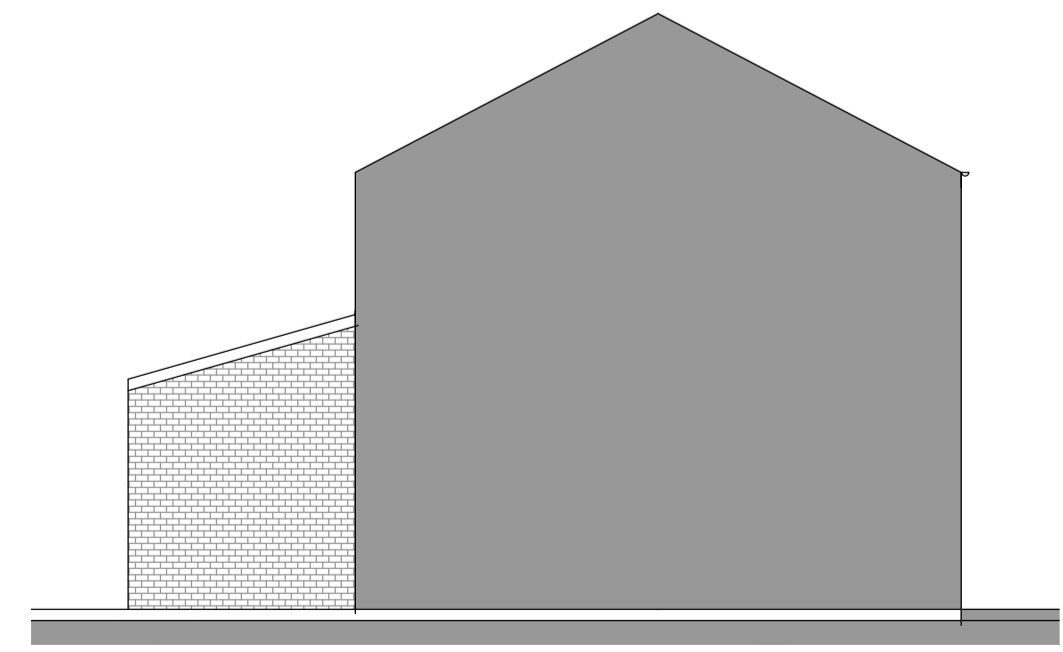

REV	DESCRIPTION	DATE	DRAWN
<p>07704906935 Umar@UHDesign.co.uk UHDesign Architectural Services</p>			

CLIENT	Maria Hafeez		
ADDRESS	2 Belton Grove Huddersfield, HD3 3RF		
PROJECT	Side Extension and Rear Dormer		
DRAWING	Existing Layout and Elevations		
DRAWN	UH	DATE	Aug 25
		SCALE	1.50@A1
DWG No.	2542/01		
STATUS	EXISTING		