


EXISTING

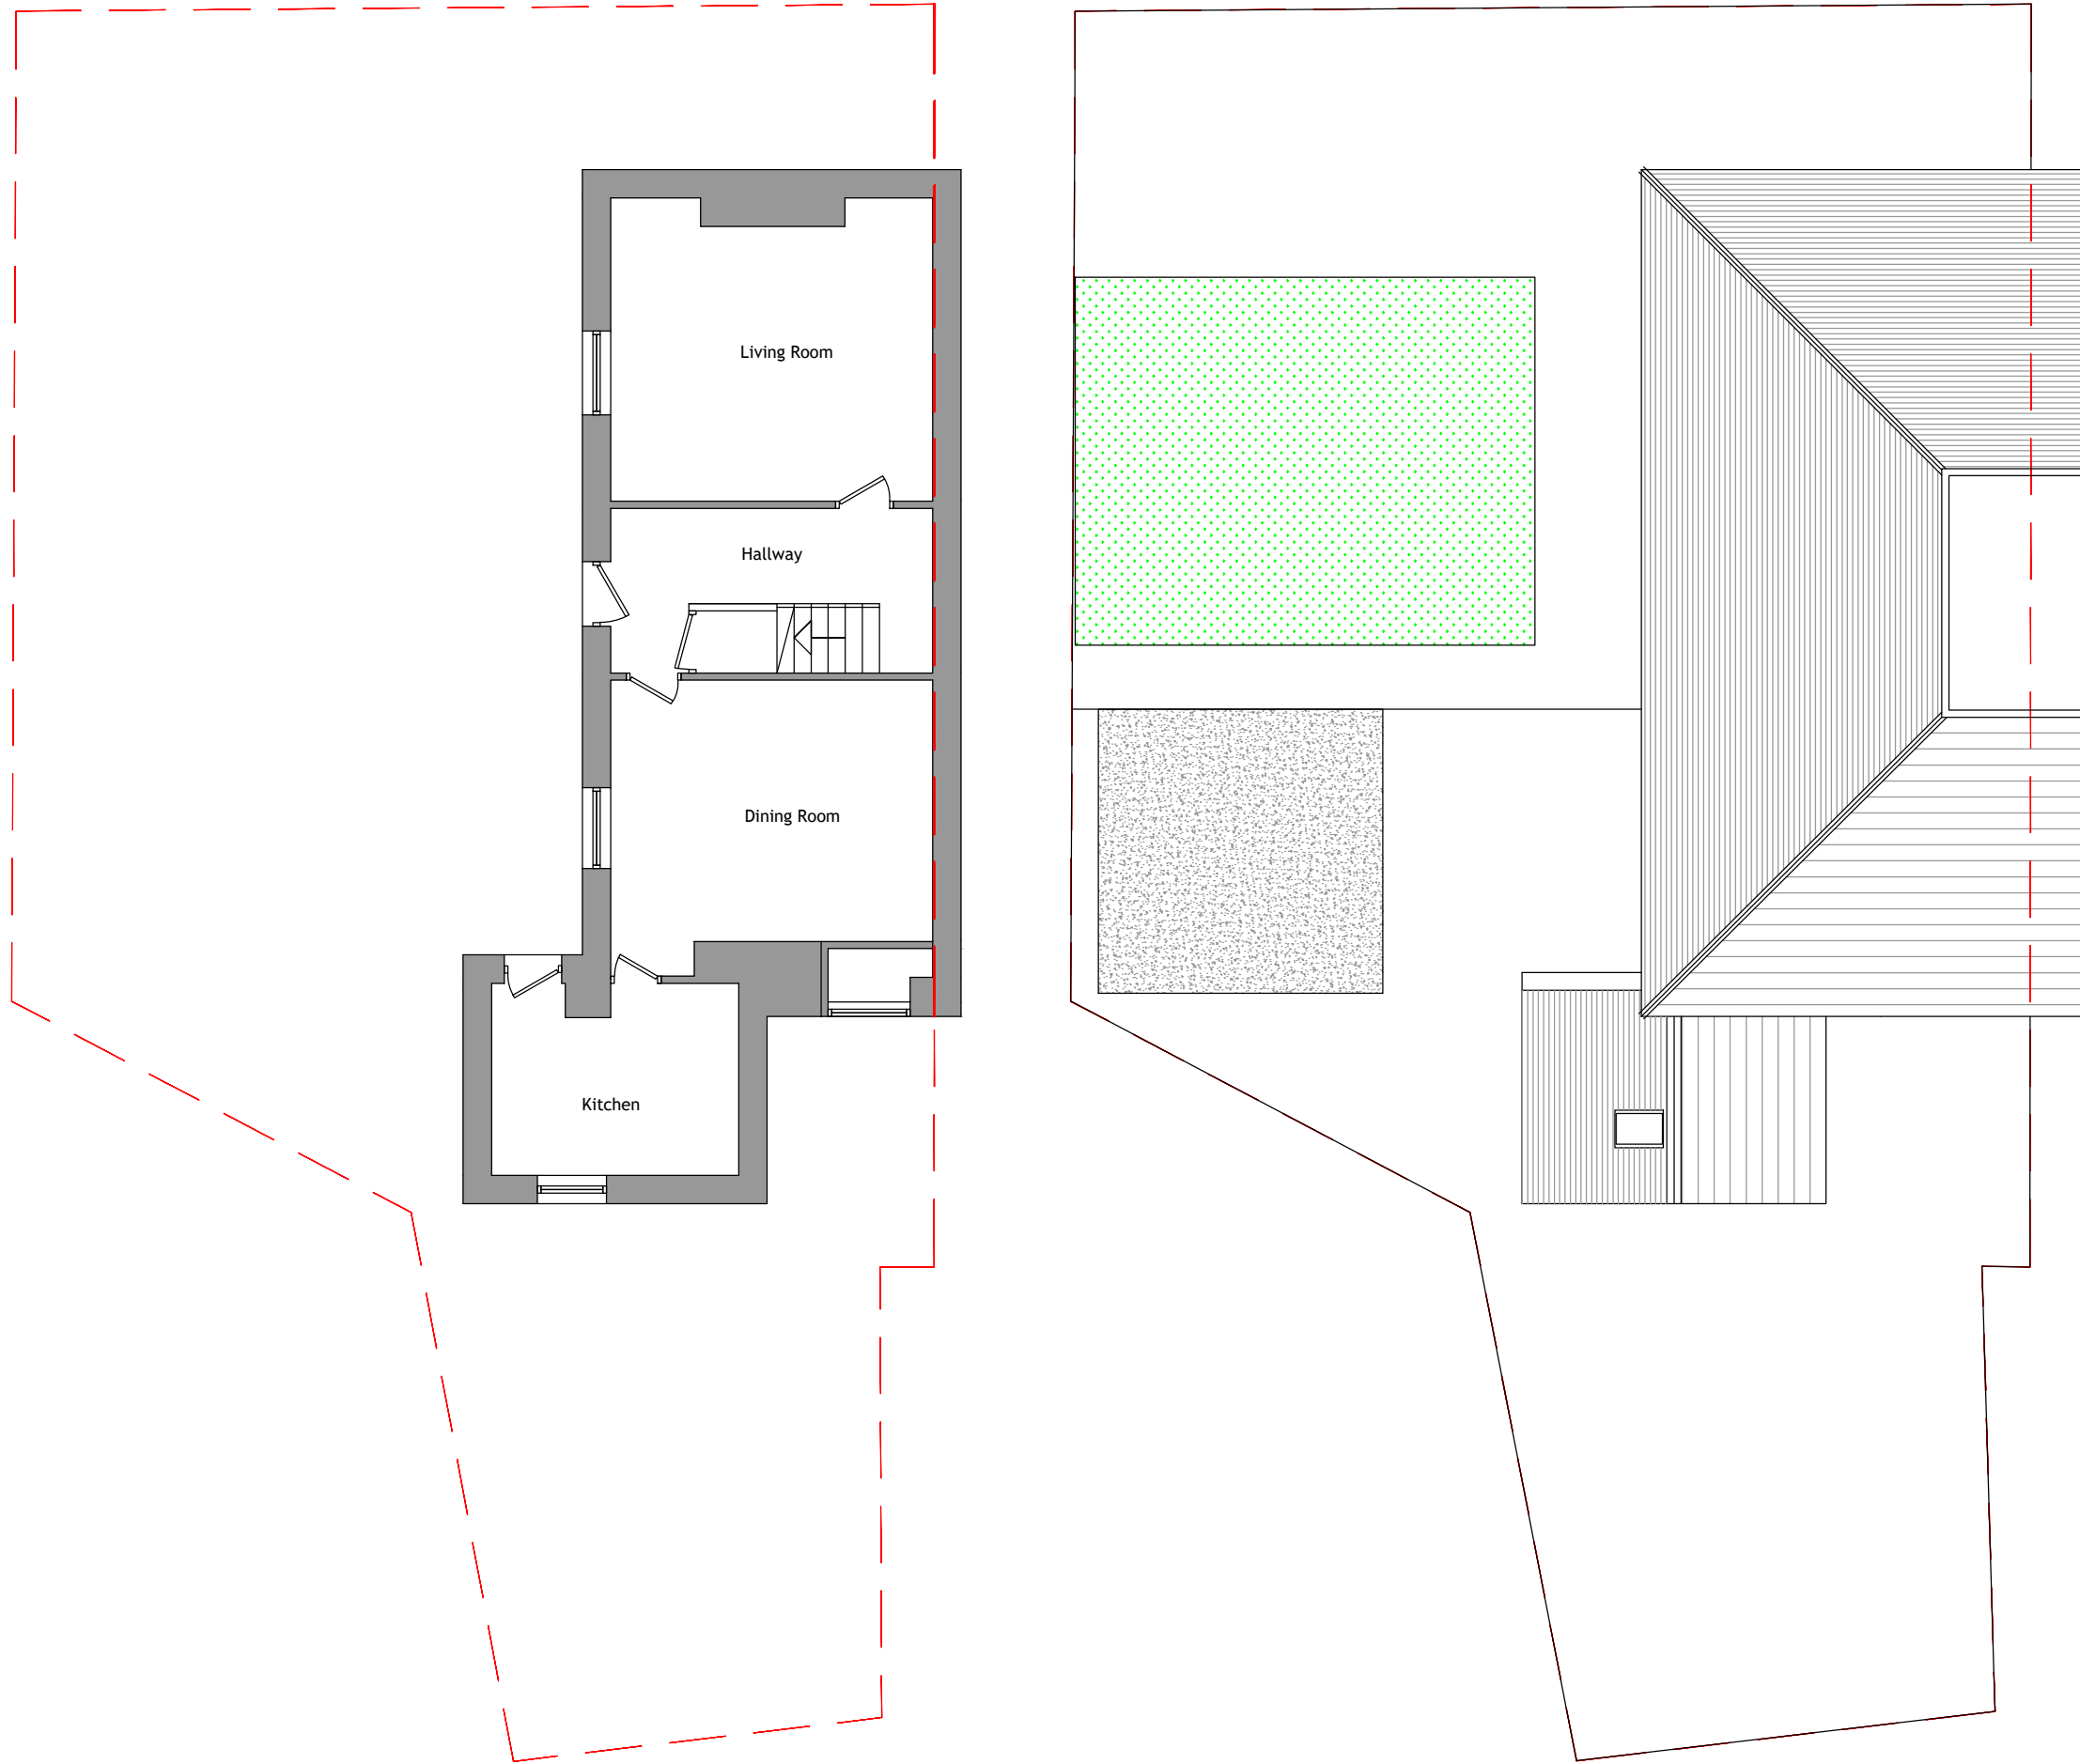

Ground Floor Layout 1.100

Roof Layout 1.100



Front Elevation 1.100

Rear Elevation 1.100



Front Elevation 1.100


Side Elevation 1.100

Written dimensions on these drawings shall take precedence over scaled dimensions. Contractors shall verify and be responsible for all dimensions and conditions on the project and UHD Architectural Services must be notified of any variations from the dimensions and conditions shown by these drawings prior to commencement of any work. All contractors are deemed to have made themselves aware of site conditions prior to entering into any contract.


A1	1:50	1m	2	3	4	5
A3	1:100					



Location Plan 1.1250

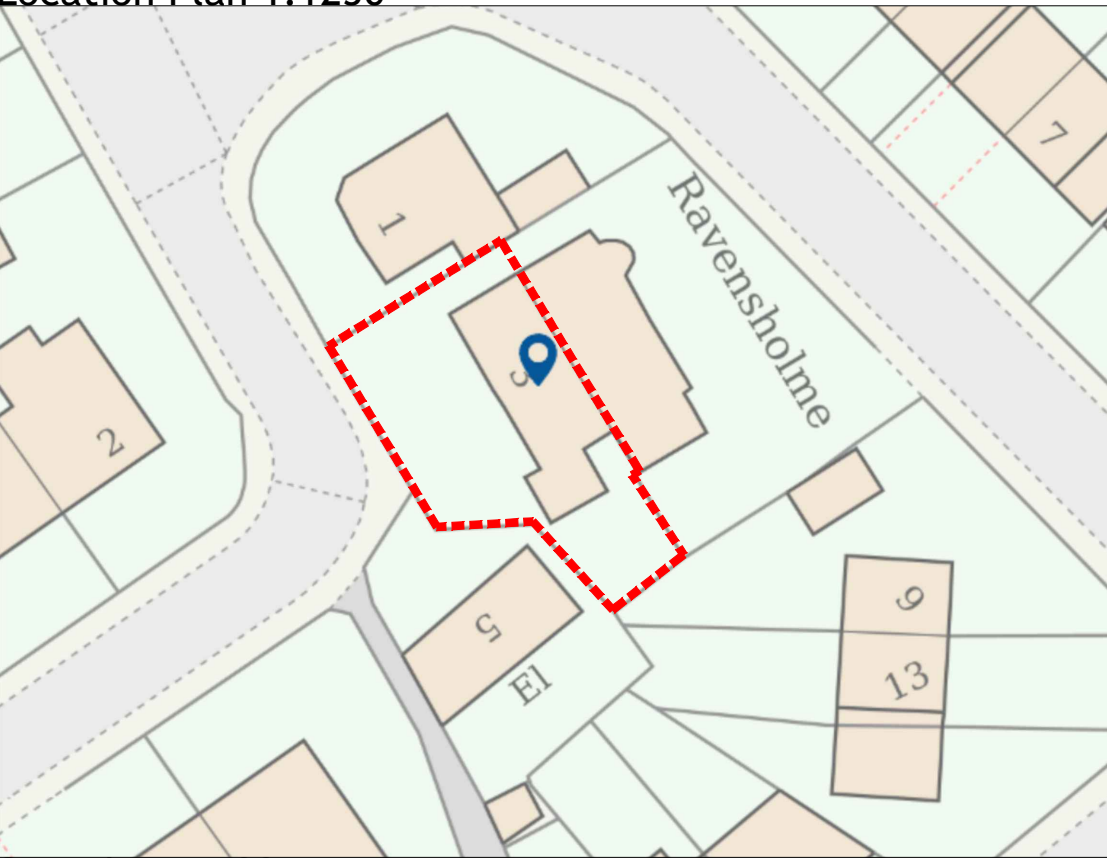

Site Plan 1.500

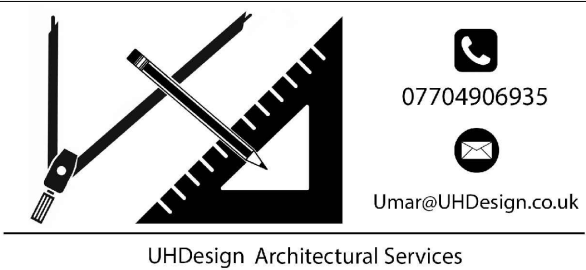REV	DESCRIPTION	DATE	DRAWN
			
CLIENT			
ADDRESS 3 Brian Avenue Huddersfield, HD5 8DX			
PROJECT Side Extension			
DRAWING Existing Layout and Elevations			
DRAWN	UH	DATE	Aug 25
SCALE	1.50@A1		
DWG No.	2555/01		
STATUS	PLANNING		